


The contractor is responsible to ensure that no products are to be utilised that do not comply with relevant British and/or European Standards and/or Codes of Practice, COSH Regulations, Construction Regulations, or which are known or suspected at the time of product selection and/or construction to be deleterious to health and safety or to the durability of the work or not in accordance with good building practice.
 The contractor is responsible for checking dimensions, tolerances, levels and references. This drawing/model is to be read in conjunction with all relevant Other Project Team Members' or specialists' drawings/models/any Federated Model. Any discrepancy is to be notified to Baily Garner LLP and is to be rectified before proceeding with the works on site or shop drawings. Where an item is covered by drawings to different scales, the larger scale drawing is to be worked to.
 Any rights (including copyright) in this drawing/model and any proprietary work contained therein belong to Baily Garner LLP and may only be used in accordance with the licence granted to the Employer and with attribution to Baily Garner LLP.
 The drawing to be read in conjunction with Document Suitability Codes page or at www.bailygarner.co.uk/disclaimer/


A1

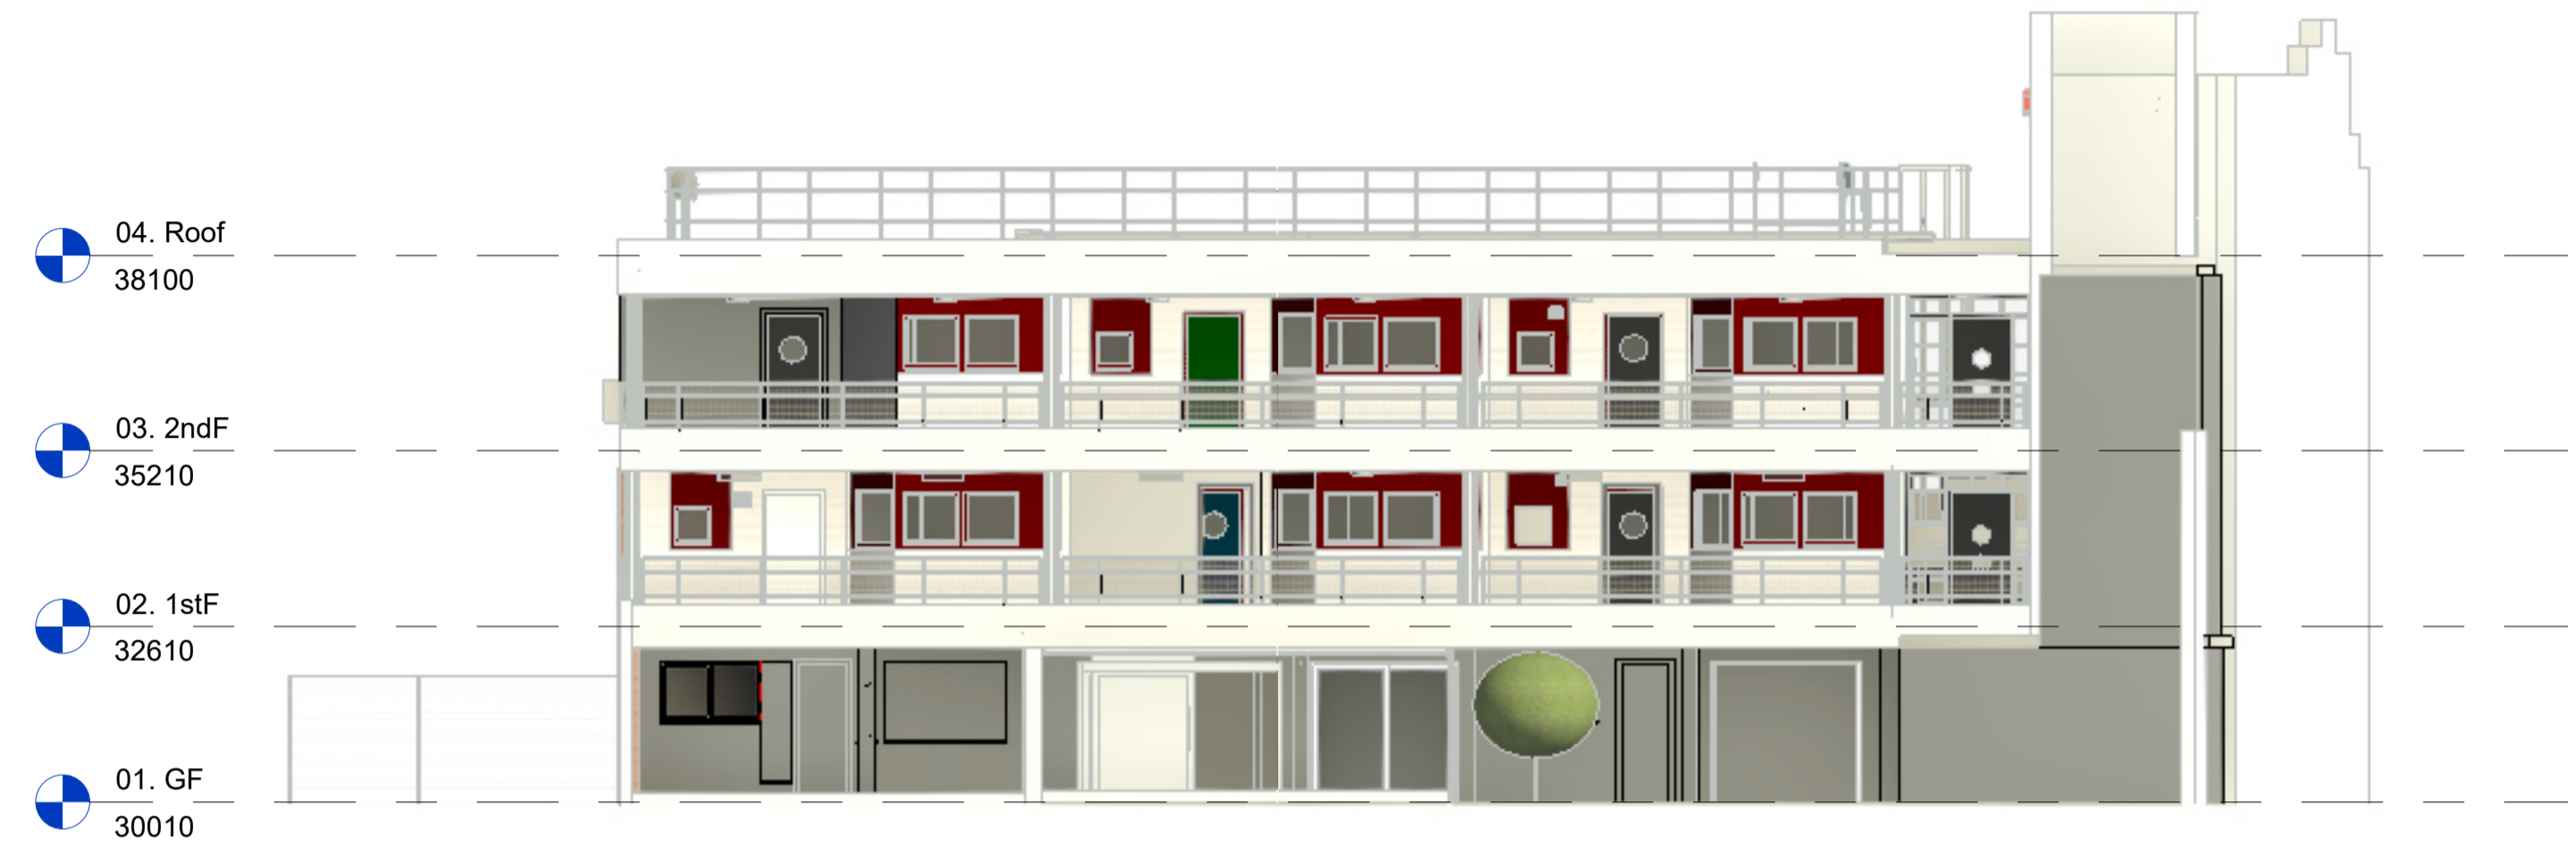


1 East Elevation
1 : 100



3 North Elevation
1 : 100

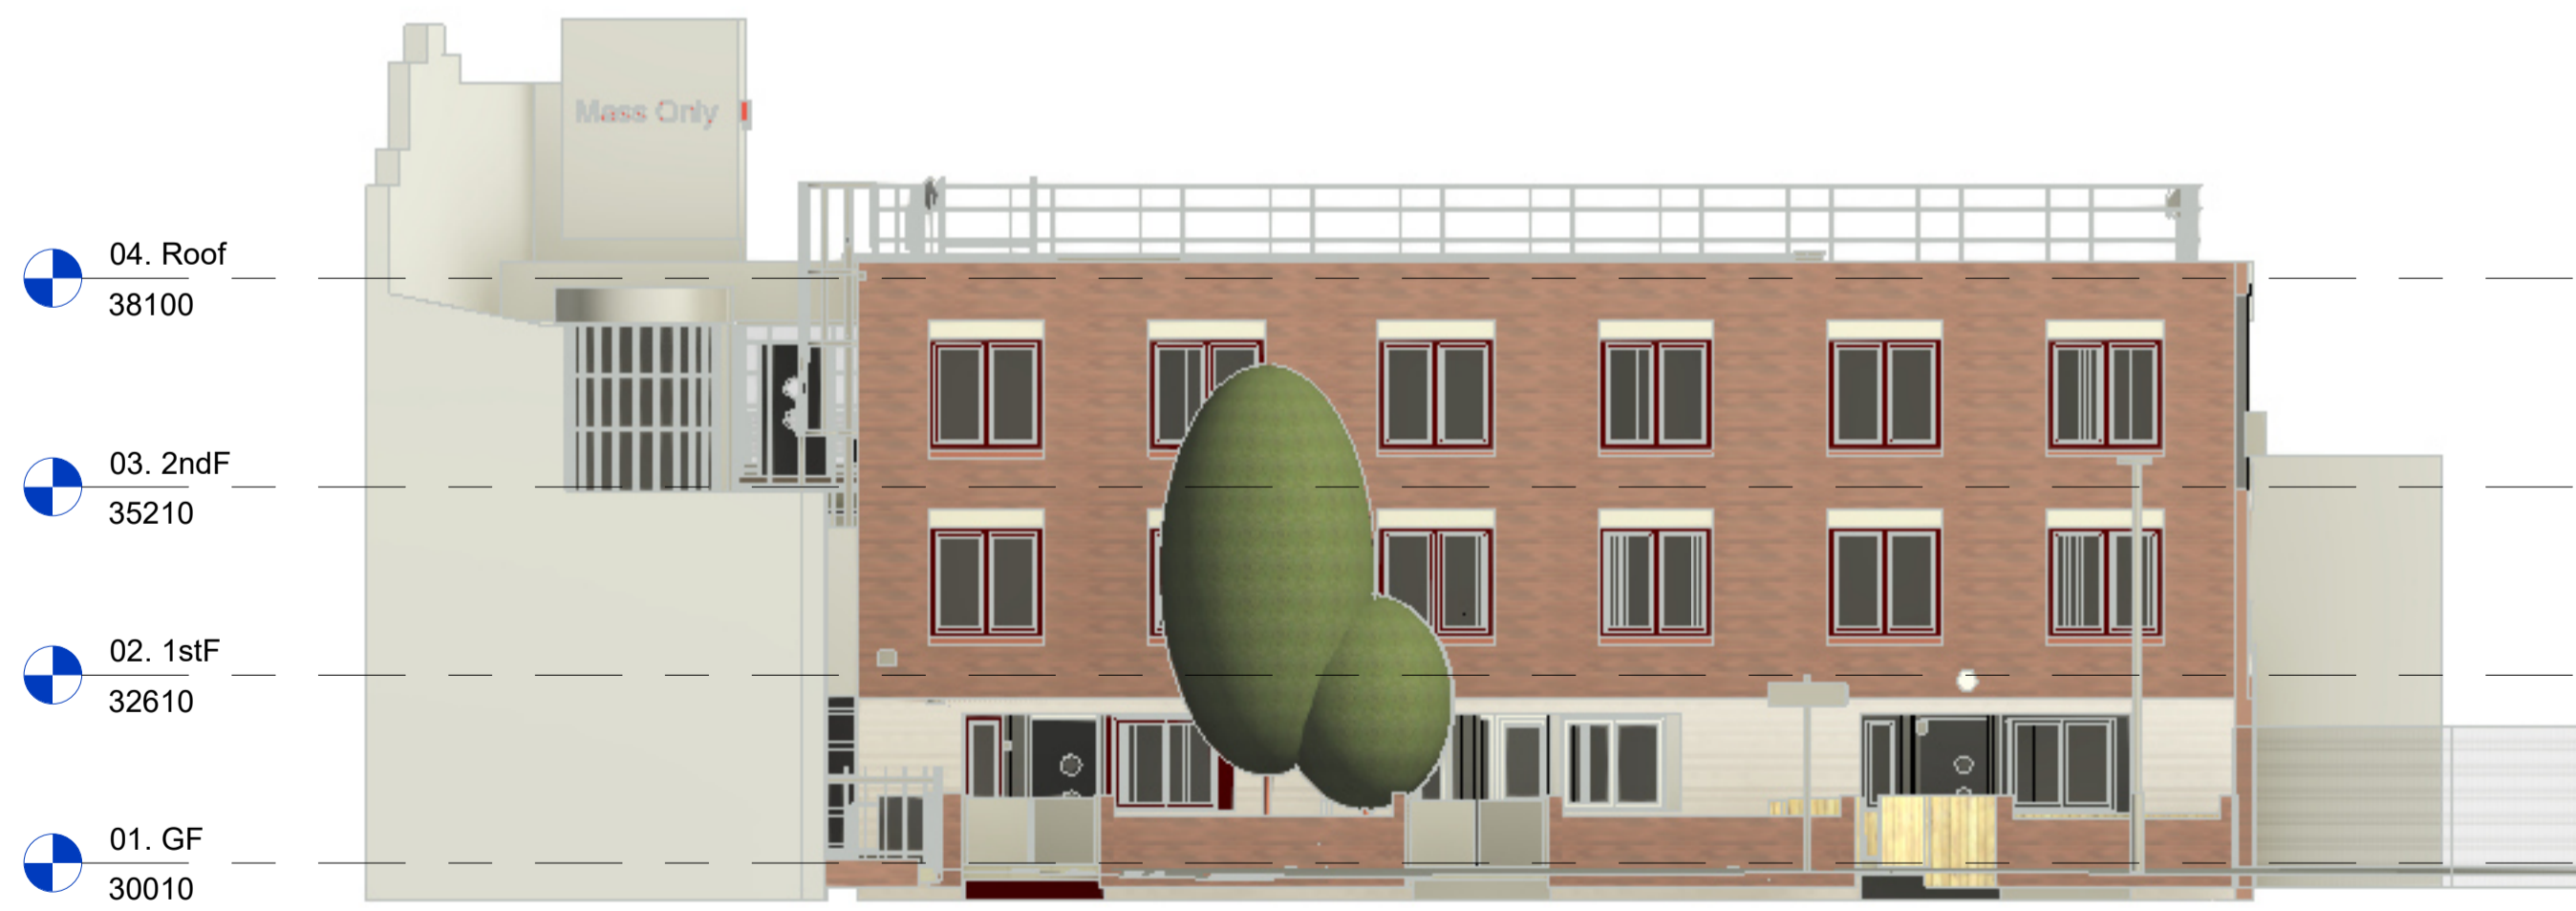

2 West Elevation
1 : 100

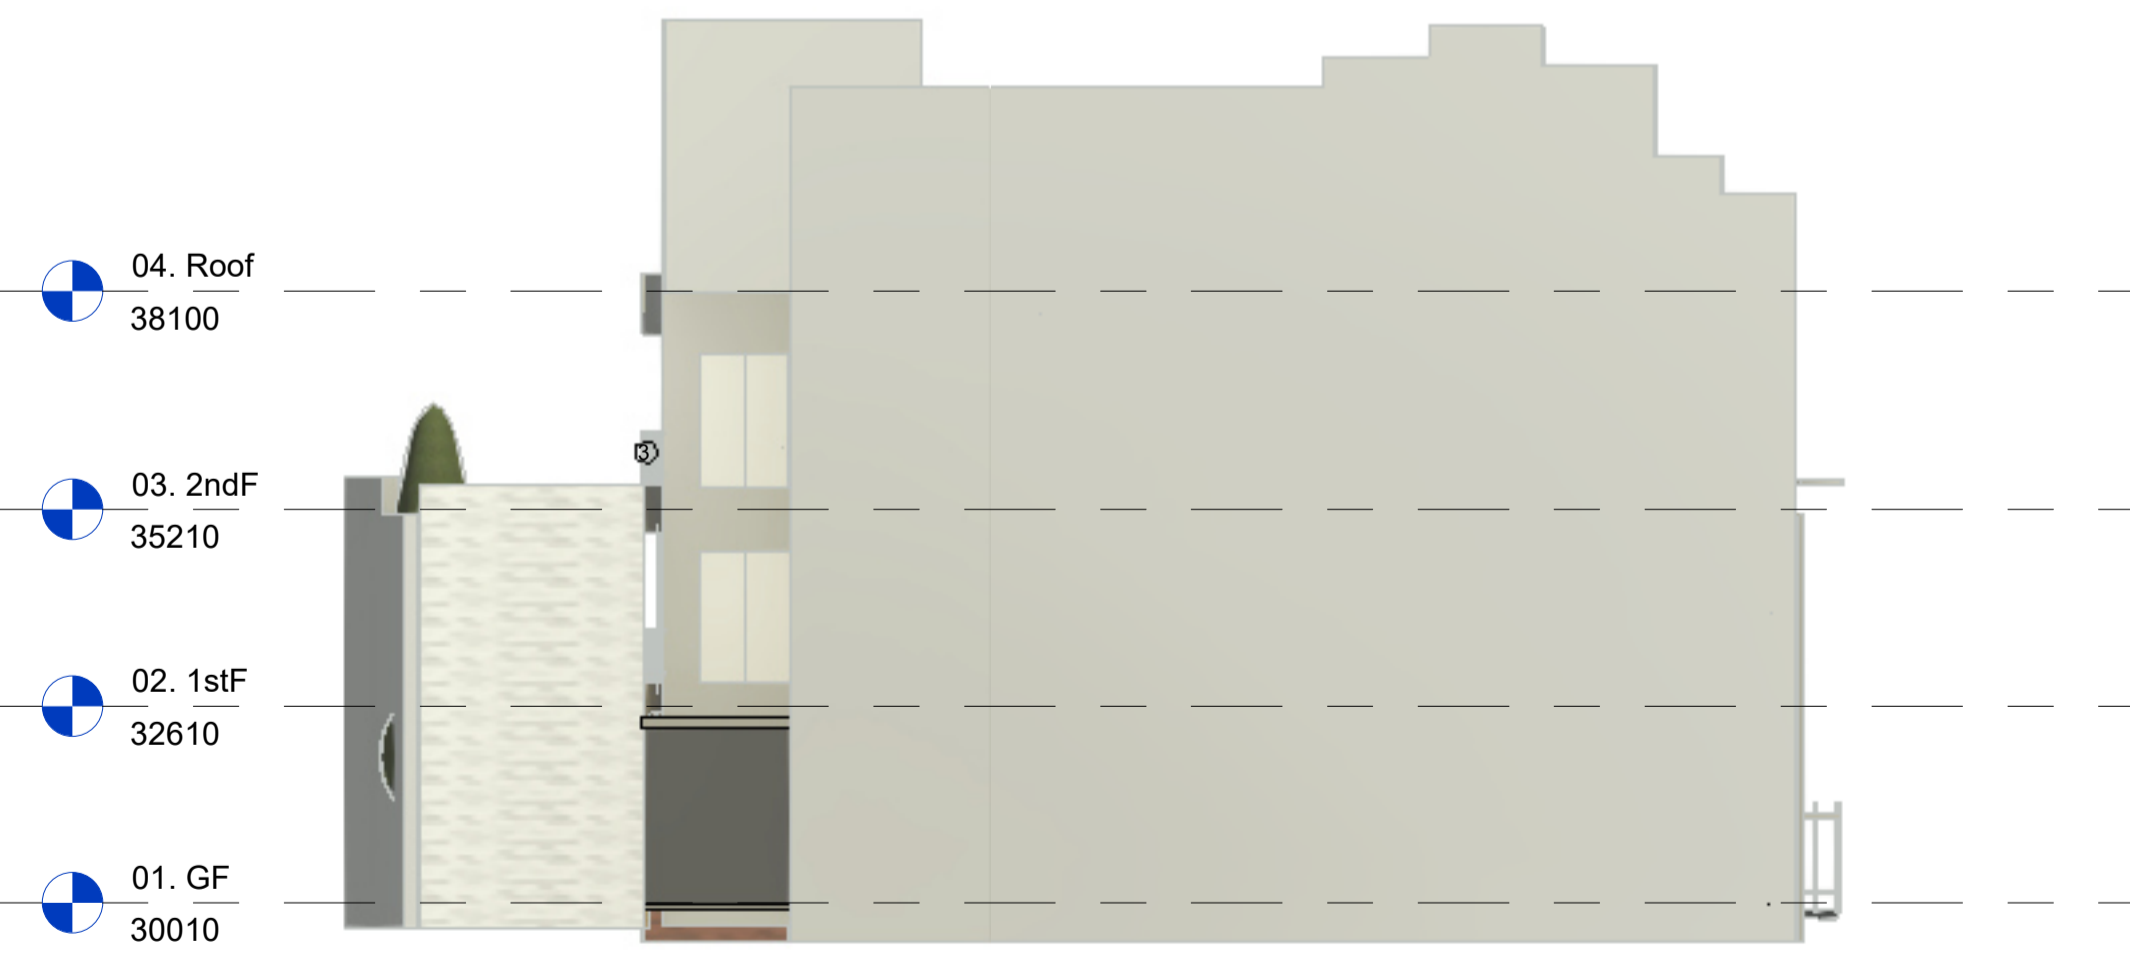

4 South Elevation
1 : 100

P02	Planning	18/10/2024
P01	Stage 3 Draft	29/08/2024
Rev	Description	Date



LONDON HEAD OFFICE
 148-149 ELTHAM HILL
 LONDON SE8 3DF
 T: 020 834 1000
 e: general@bailygarner.co.uk



London Borough of Camden
 5 Pancras Square
 Camden N1C 4AG

EMPLOYER
 INSERT EMPLOYER IMAGE
 LB of Camden
 5 Pancras Square
 London
 N1C 4AG

PROJECT ADDRESS
 13-29 Belmont Street
 Camden
 NW18HJ

PROJECT NAME
 Belmont Street - Retrofit

DRAWING TITLE
 Elevations - Existing

SUITABILITY CODE
 S2

SCALE	DRAWN	CHECKED	APPROVED	DATE
1:100	MF	MF	DB	18/10/2024

PROJ NO	AUTHOR	VOLUME	LEVEL	DOCTYP	ROLE	DRW NO	REV NO
34769	BGL	A1	ZZ	DR	A	14000	P02

