


General Notes
 This drawing is copyright of KSR architects. This drawing must be read in conjunction with the Designer's Risk Assessment, specification and all other relevant documentation and drawings.
 KSR architects accept no liability for any expense, loss or damage of whatever nature and however arising from any variation made to this drawing or in the execution of the work to which it relates which has not been referred to them and their approval obtained.
 Areas are based on un-checked survey and are approximate only. Do not scale from this drawing or the digital data, only figured dimensions are to be used. Refer to linear scale for guidance.
 Check all dimensions on site prior to carrying out any works and advise any discrepancy.

Legend
 - - - Existing Building Massing
 - - - Site Boundary

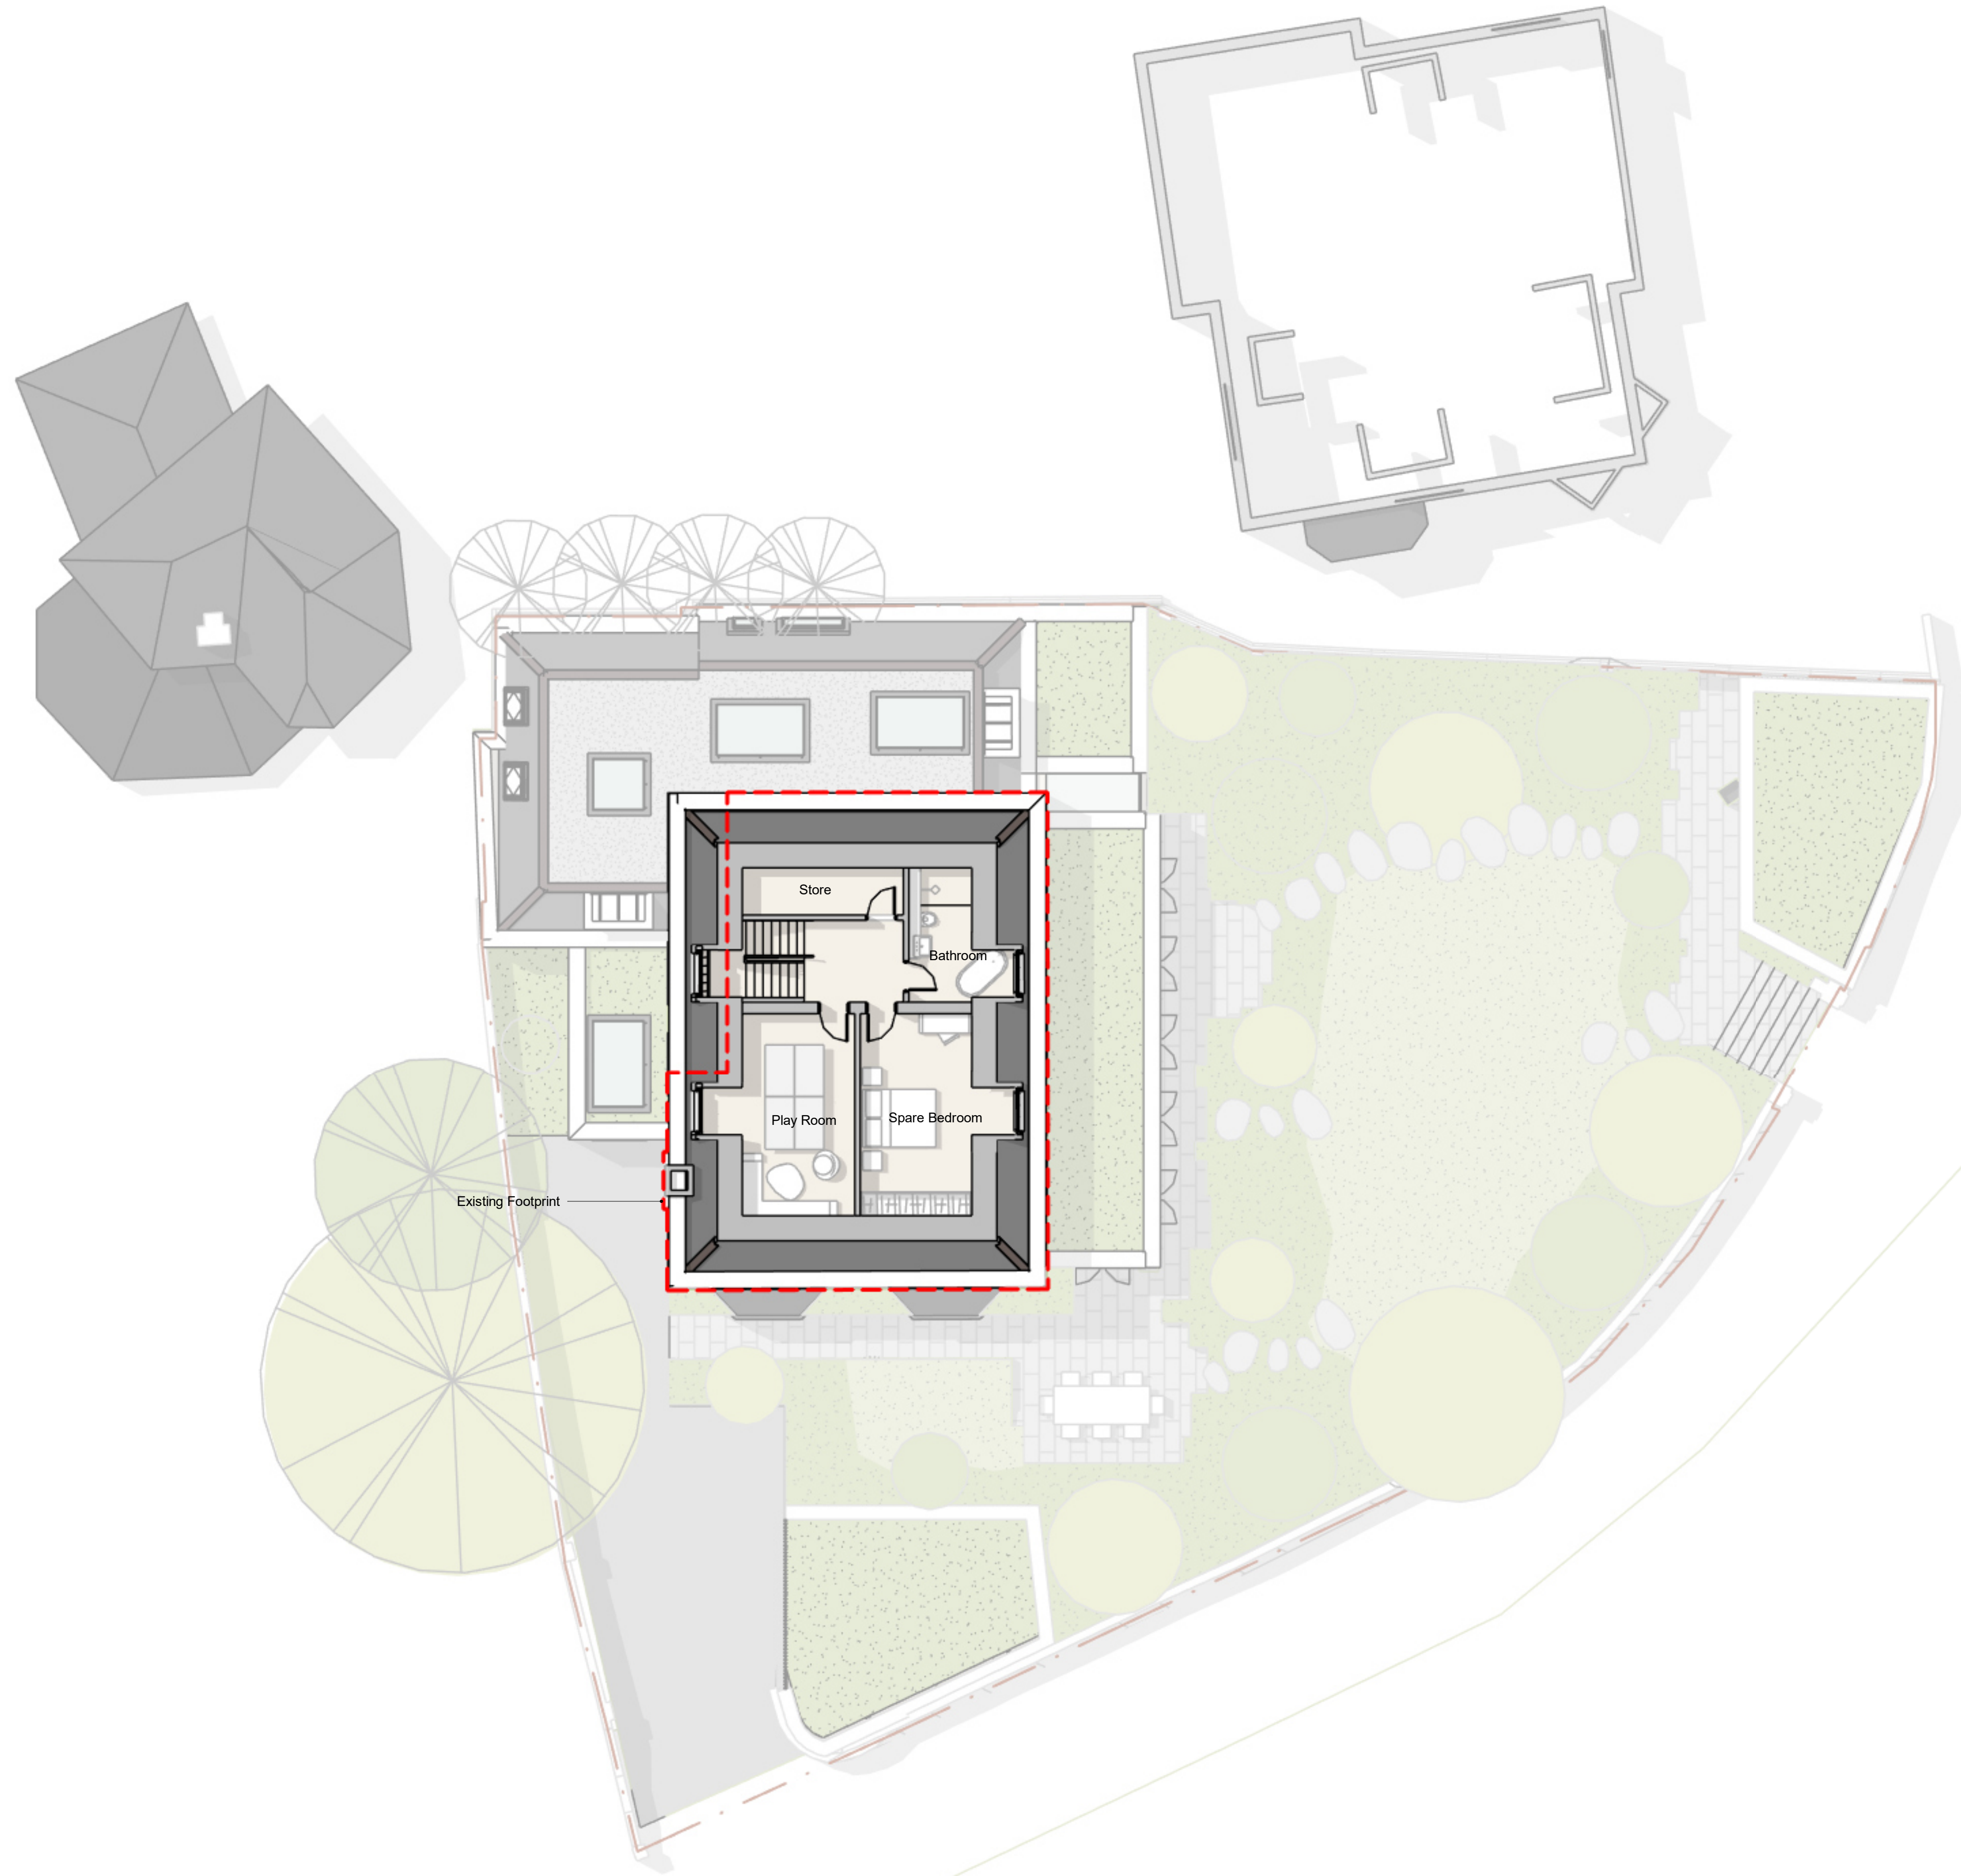

C	Reduced Dormers	06/11/24	AB
B	Shallower Roof Pitch	05/09/24	AB
A	Roof pitch reduction and sash window panes	23/05/24	AB
Rev	Description	Date	By

Status:

Planning

KSR ARCHITECTS & INTERIOR DESIGNERS
 KSR architects LLP | @ksrarchitects
 14 Greenland Street | t: +44 (0)20 7882 5000
 London NW11 0ND | www.ksrarchitects.com

Project:

12A Church Row


Drawing Title:

Planning Plans - Second Floor

Date of first issue: 25/06/24
 Scale: 1:100 @A1

Drawn By: AB
 Checked By: DC
 © KSR Architects

Drawing No: **23024-P1-112**
 Rev: **C**

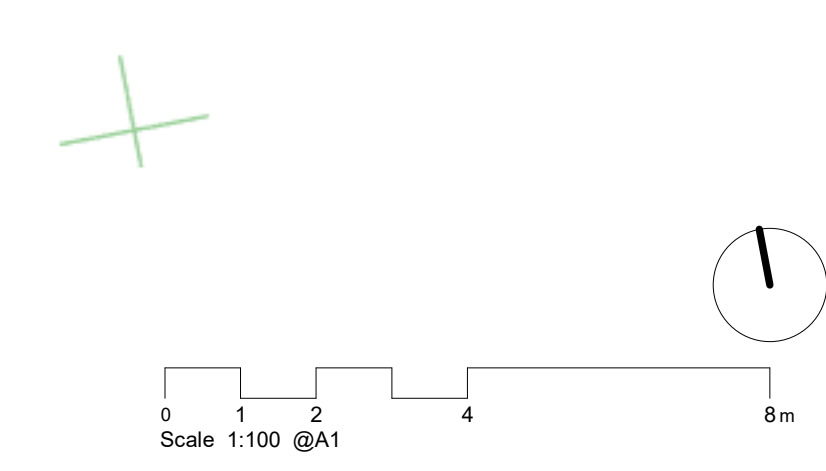

1 113. Proposed Second Floor Plan
 1:100