

LOCATION MAP
SCALE 1:2000



Notes

1. All dimensions to be checked on site.
2. All dimensions are to masonry unless otherwise stated (ie not plaster finishes)
3. All information is to be checked and verified by the contractors and sub-contractors for accuracy and fit.
4. Discrepancies or omissions to be brought to the attention of Douglas & King prior to construction.
5. Do not scale from this drawing.

Douglas and King Architects

148-150 Curtain Road London EC2A 3AR
T: + 44 (020) 7613 1395
info@douglasandking.com
www.douglasandking.com

revision	date	notes
A	02.07.2021	Pre-Application Issue
B	20.06.2023	Full Planning Application Draft Issue
C	15/12/2023	Planning Issue
D	27/02/2024	Modification following Pre-app meeting
E	30/09/2024	Modifications to elevations to planning officer comments


project:
Embassy House, W End Ln,
NW6 2NA
client:
London Penthouse

Drawing title:
Proposed South Elevation


scale:
1:2000, 1:200,
1:2.86 @A3
drawing no:
EMBh_PA_GA_300_E

date:
02 October 2024

PLANNING

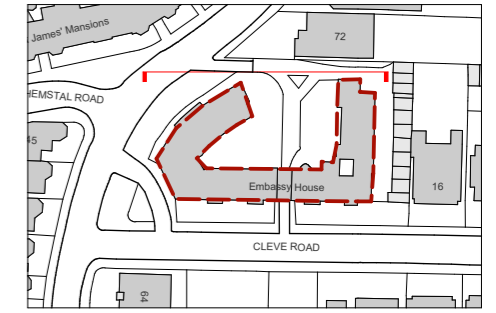

LOCATION MAP
SCALE 1:2000

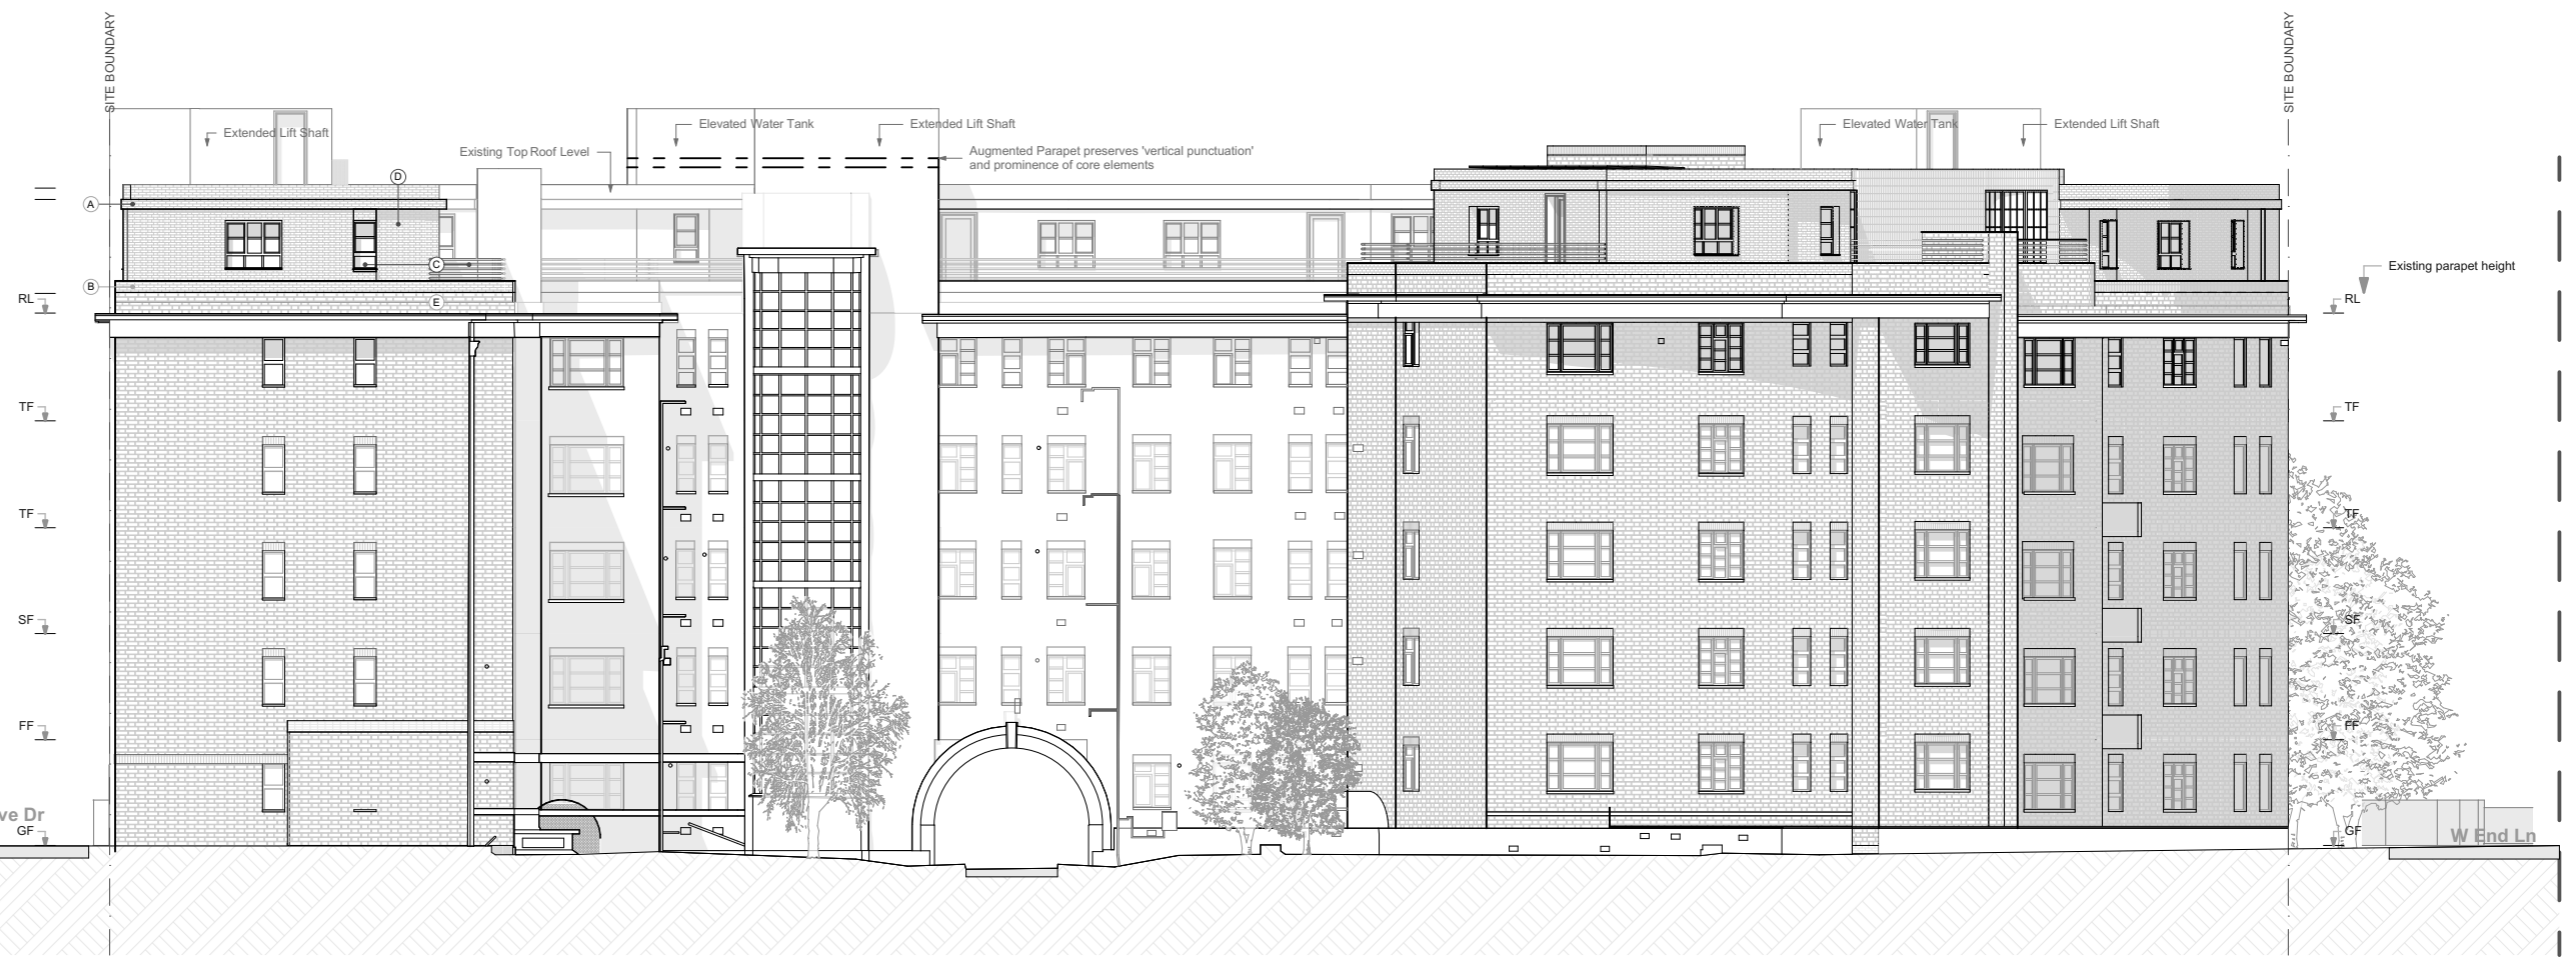

Site: Embassy House

- Notes
1. All dimensions to be checked on site.
 2. All dimensions are to masonry unless otherwise stated (ie not plaster finishes)
 3. All information is to be checked and verified by the contractors and sub-contractors for accuracy and fit.
 4. Discrepancies or omissions to be brought to the attention of Douglas & King prior to construction.
 5. Do not scale from this drawing.



Douglas and King Architects

148-150 Curtain Road London EC2A 3AR
T: + 44 (020) 7613 1395
info@douglasandking.com
www.douglasandking.com

revision	date	notes
A	02.07.2021	Pre-Application Issue
B	09.06.2023	Full Planning Application Draft Issue
C	15/12/2023	Planning Issue
D	27/02/2024	Modification following Pre-app meeting
E	30/09/2024	Modifications to elevations to planning officer comments


project:
Embassy House, W End Ln,
NW6 2NA
client:
London Penthouse

Drawing title:
Proposed North Elevation

scale:
1:2000, 1:200,
1:2.86 @A3
drawing no:
EMBh_PL_GA_301_E

date:
02 October 2024

PLANNING

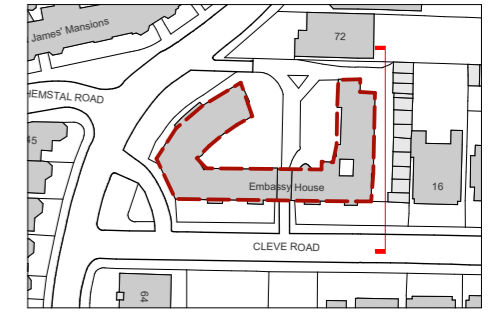

LOCATION MAP
SCALE 1:2000



Notes

1. All dimensions to be checked on site.
2. All dimensions are to masonry unless otherwise stated (ie not plaster finishes)
3. All information is to be checked and verified by the contractors and sub-contractors for accuracy and fit.
4. Discrepancies or omissions to be brought to the attention of Douglas & King prior to construction.
5. Do not scale from this drawing.



Douglas and King Architects

148-150 Curtain Road London EC2A 3AR
T: + 44 (020) 7613 1395
info@douglasandking.com
www.douglasandking.com


revision	date	notes
A	02.07.2021	Pre-Application Issue
B	20.06.2023	Full Planning Application Draft Issue
C	15/12/2023	Planning Issue
D	27/02/2024	Modification following Pre-app meeting
E	30/09/2024	Modifications to elevations to planning officer comments

project:
Embassy House, W End Ln,
NW6 2NA
client:
London Penthouse


Drawing title:
Proposed East Elevation

scale:
1:2000, 1:200,
1:2.86 @A3
drawing no:
EMBh_PL_GA_302_E
date:
02 October 2024

PLANNING

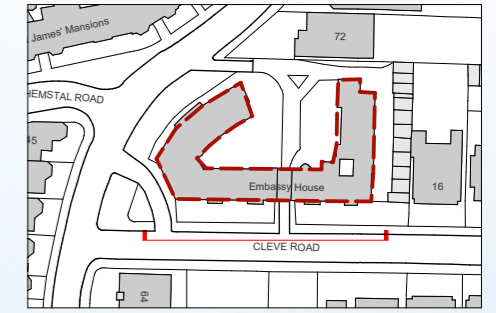

LOCATION MAP
SCALE 1:2000

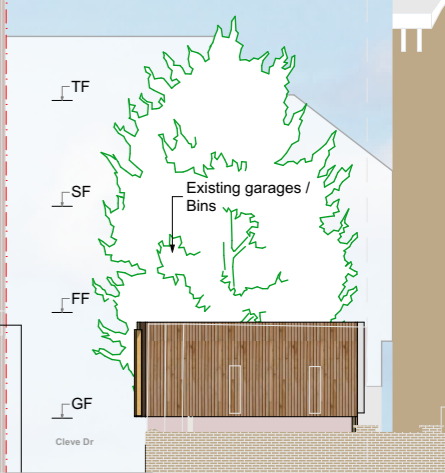

- Notes
1. All dimensions to be checked on site.
 2. All dimensions are to masonry unless otherwise stated (ie not plaster finishes)
 3. All information is to be checked and verified by the contractors and sub-contractors for accuracy and fit.
 4. Discrepancies or omissions to be brought to the attention of Douglas & King prior to construction.
 5. Do not scale from this drawing.



Douglas and King Architects

148-150 Curtain Road London EC2A 3AR
T: + 44 (020) 7613 1395
info@douglasandking.com
www.douglasandking.com

revision	date	notes
A	02.07.2021	Pre-Application Issue
B	20.06.2023	Full Planning Application Draft Issue
C	15/12/2023	Planning Issue
D	27/02/2024	Modification following Pre-app meeting
E	30/09/2024	Modifications to elevations to planning officer comments

project:
Embassy House, W End Ln,
NW6 2NA

client:
London Penthouse

Drawing title:
**Proposed South Elevation
COLOURED**

scale:
1:2000, 1:200 @A3

date:
02 October 2024

drawing no:
EMBh_PL_GA_304_E

PLANNING