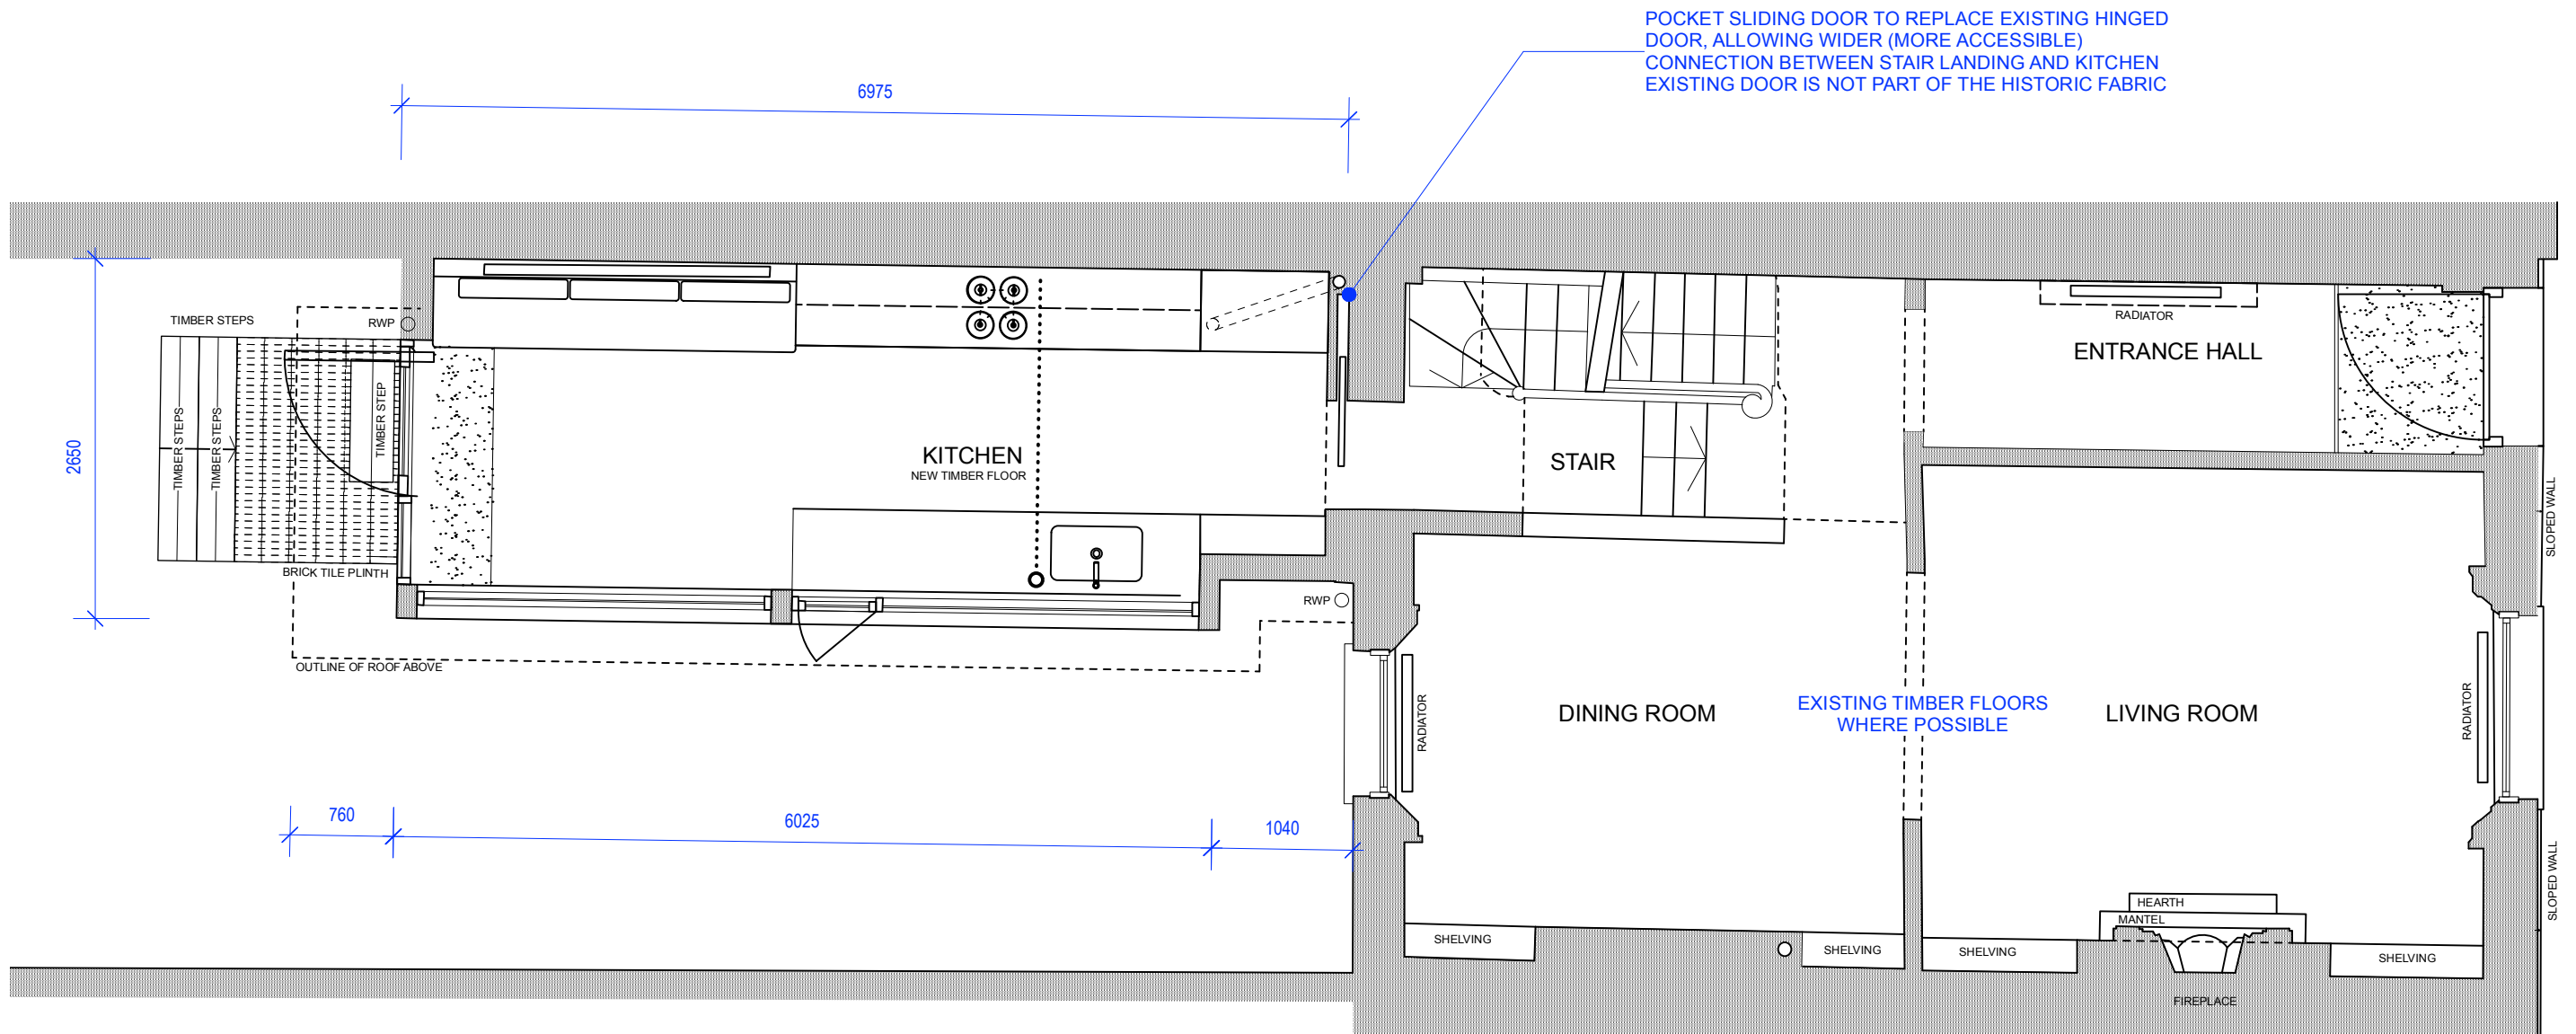


Revision Date Description

PROPOSED GROUND FLOOR PLAN

SCALE 1:50

Date 21 Oct 24

Drawn DWT

Drawing No.

083
PD12

Alan Higgs Architects

Studio A, 53 Darent Street, London NW1 6TD
Alan Higgs Architects Limited
Telephone 020 7723 0075
E-mail mail@alanhiggsarchitects.com

79 Albert Street