

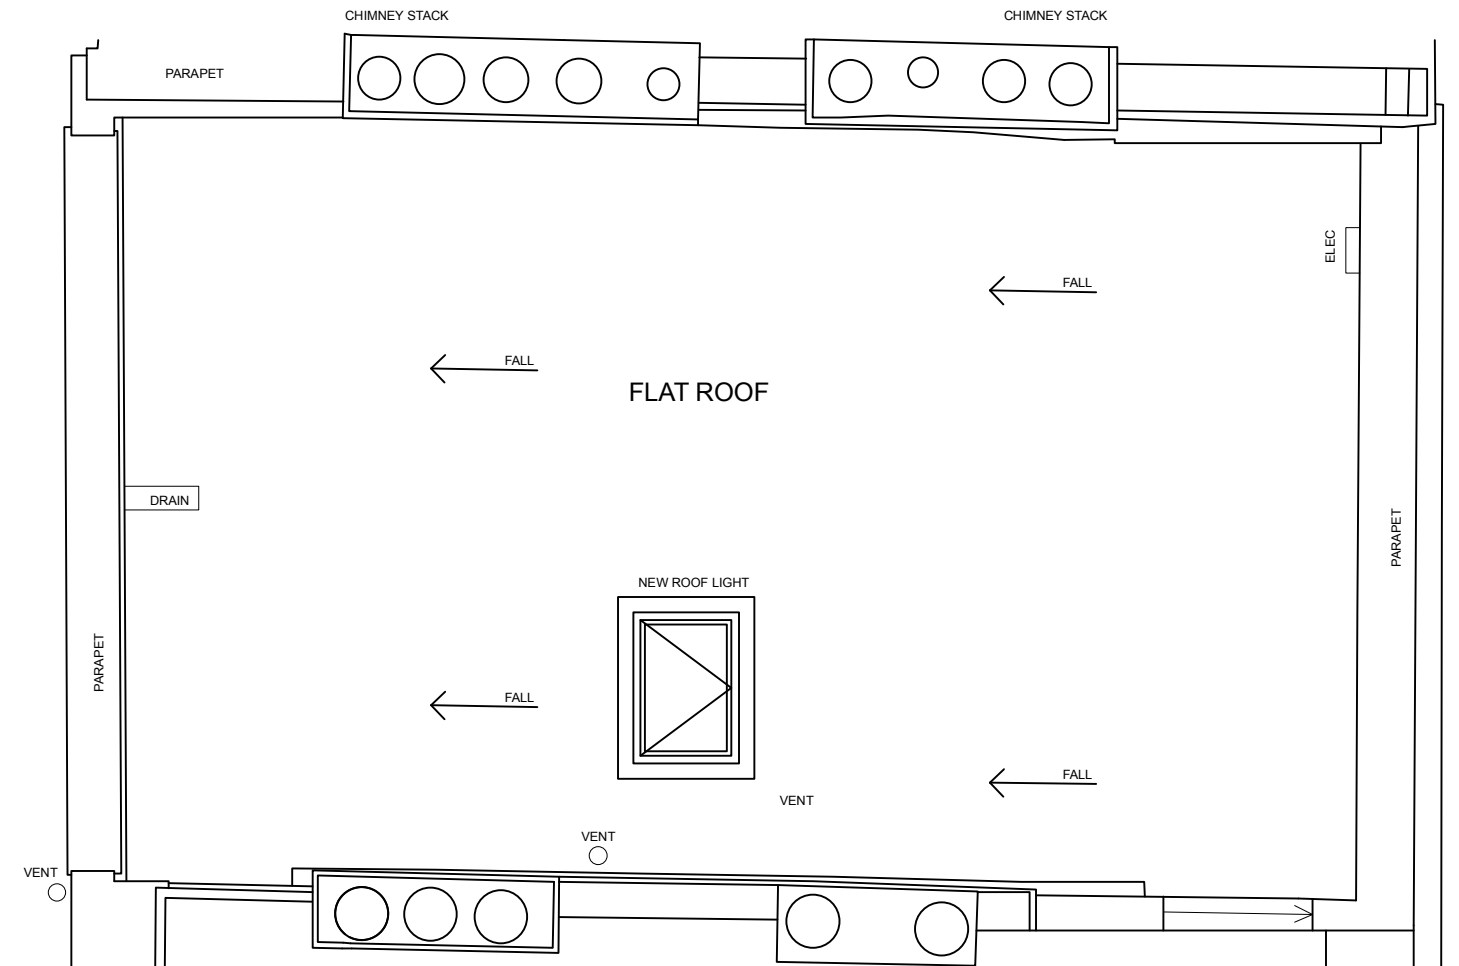


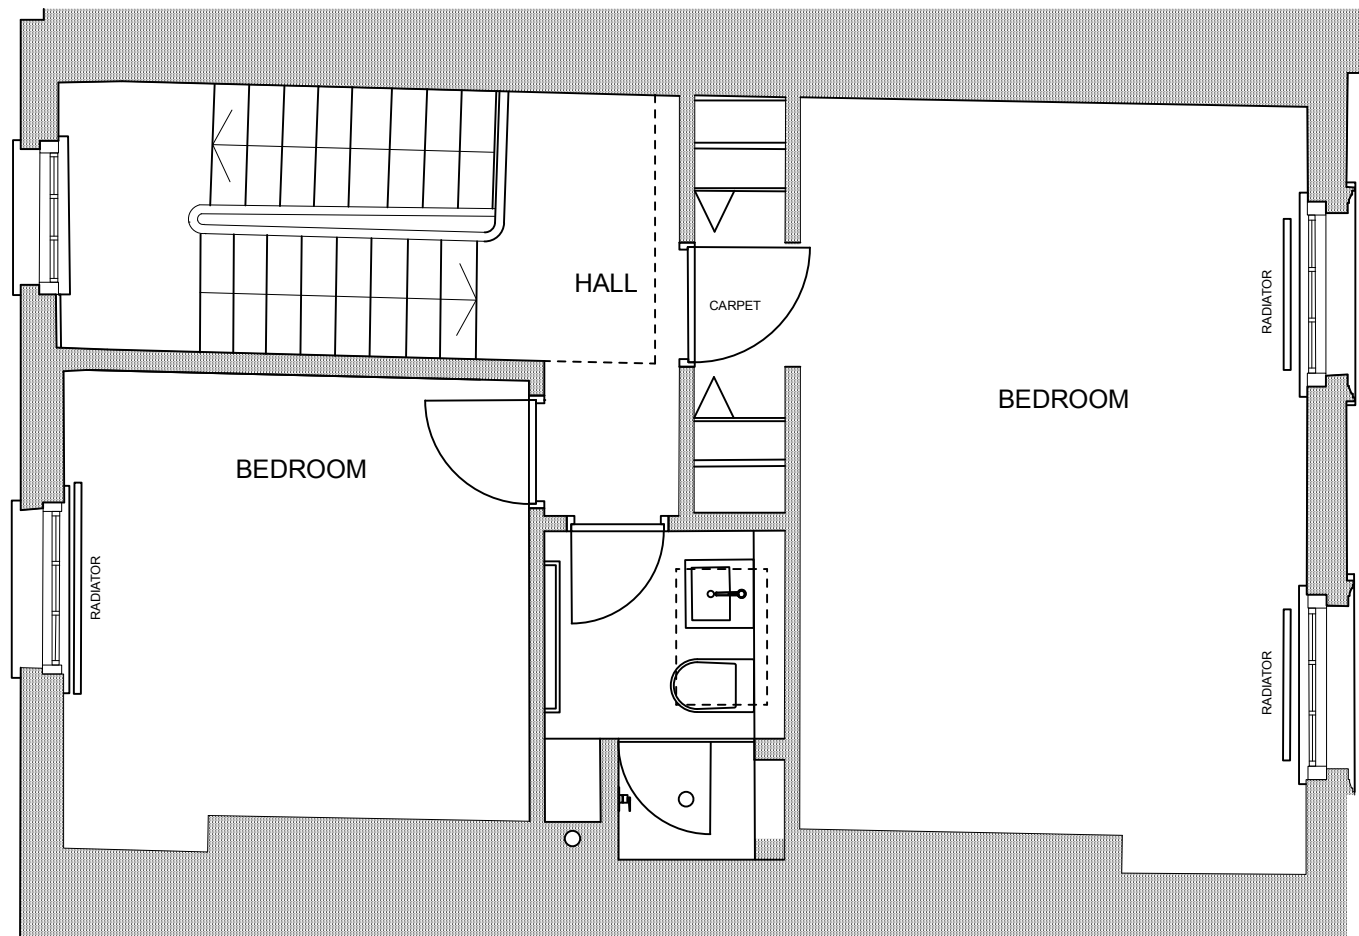

1 PROPOSED SECOND FLOOR PLAN

2 PROPOSED ROOF PLAN

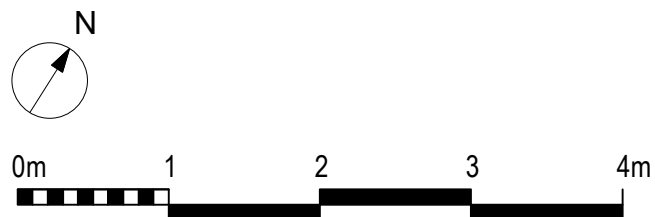

Revision Date Description

PROPOSED SECOND FLOOR PLAN + ROOF

SCALE 1:50

Date 21 Oct 24

Drawn DWT

Drawing No.

083
PD14