


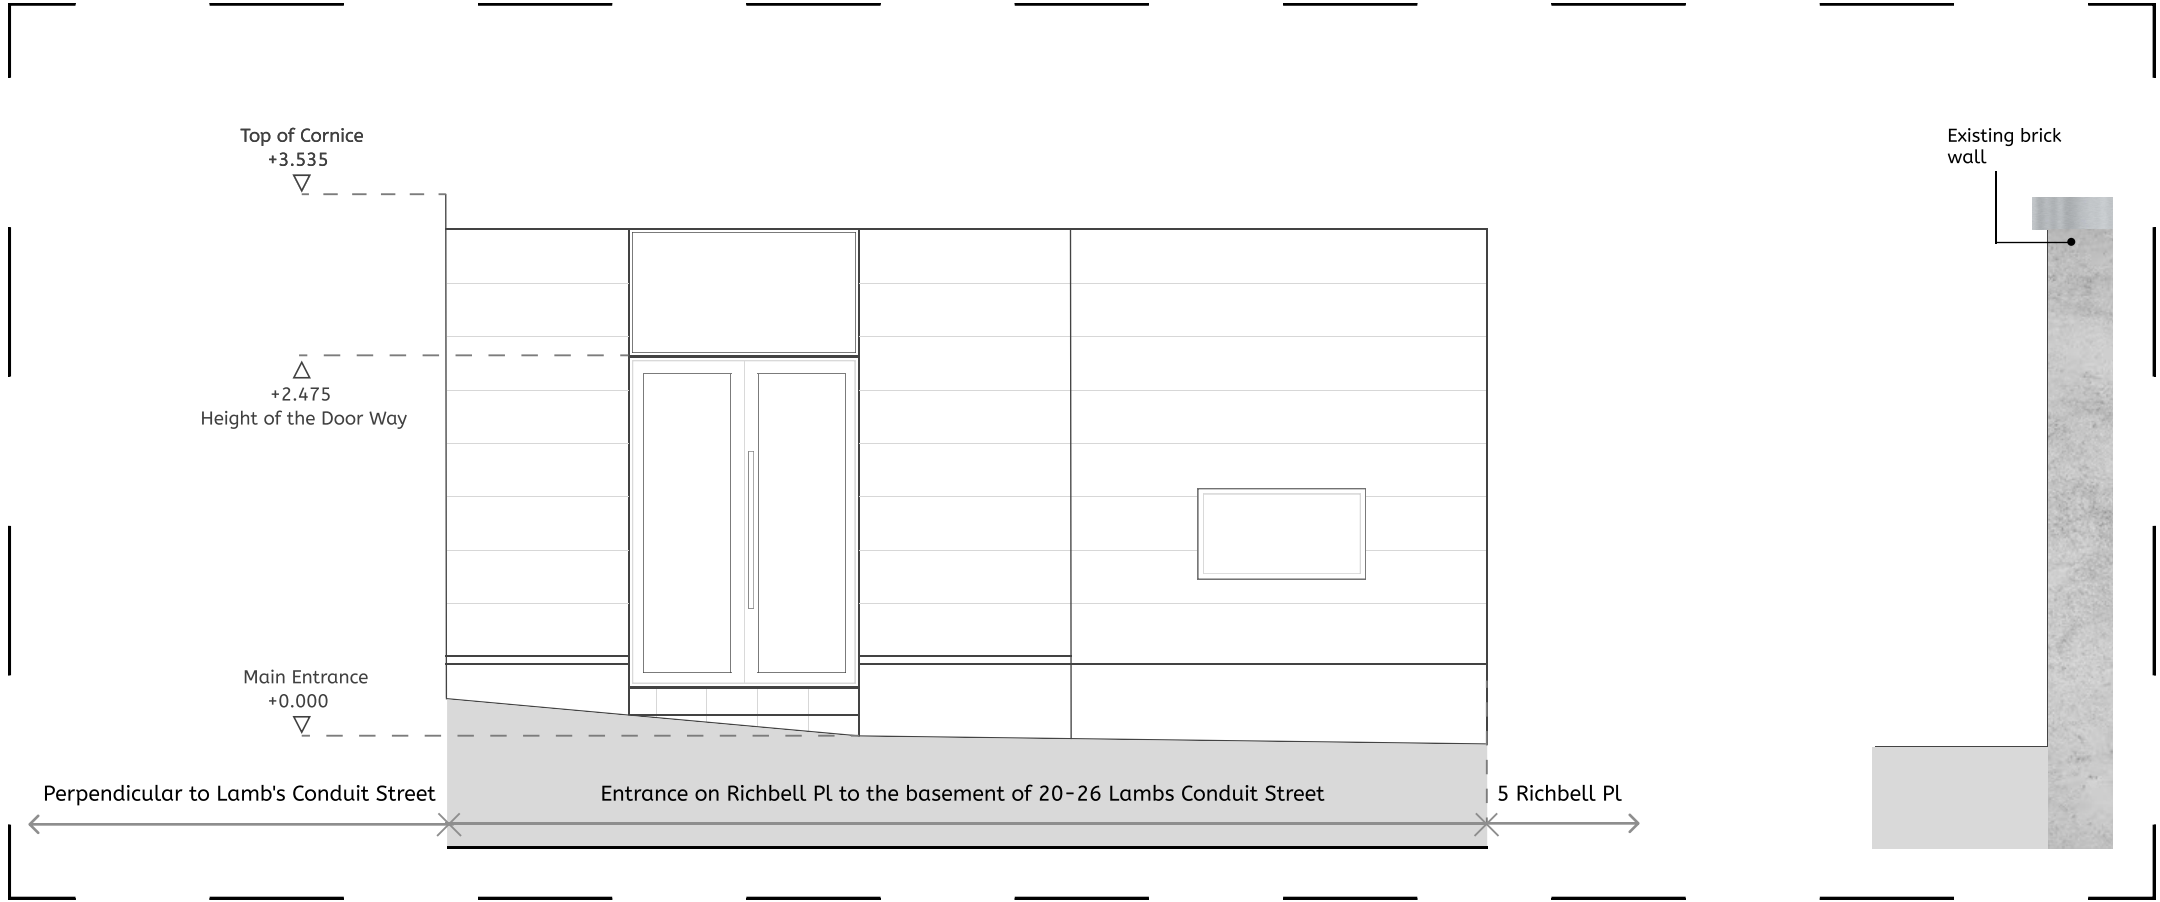

Existing - Front Elevation

1:50/A3

Revisions

Rev.	Description	Drawn	Date
AC1	Advertisement Consent Application	YZ	30.10.24

Notes

1. All dimensions are in millimetres and levels are in meters unless noted otherwise.

Key

Smartroom
services ltd

SR>
69 Wilson Street
London EC2A 2BB

020 4576 8210
info@smartroom.co.uk
smartroom.co.uk

Project	20-26 Lambs Conduit Street, London	Project No.
Date	Oct 2024	0002
Scale	1:50 @ A3	

Drawing No.

0001