

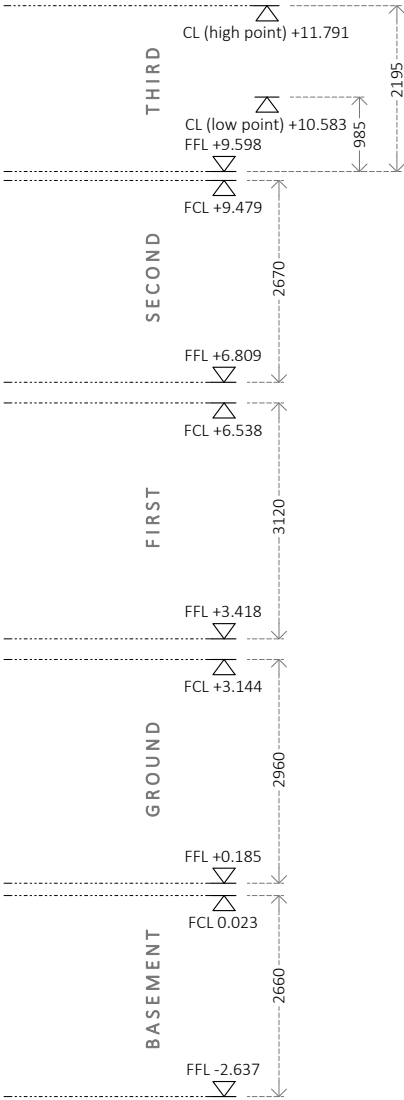
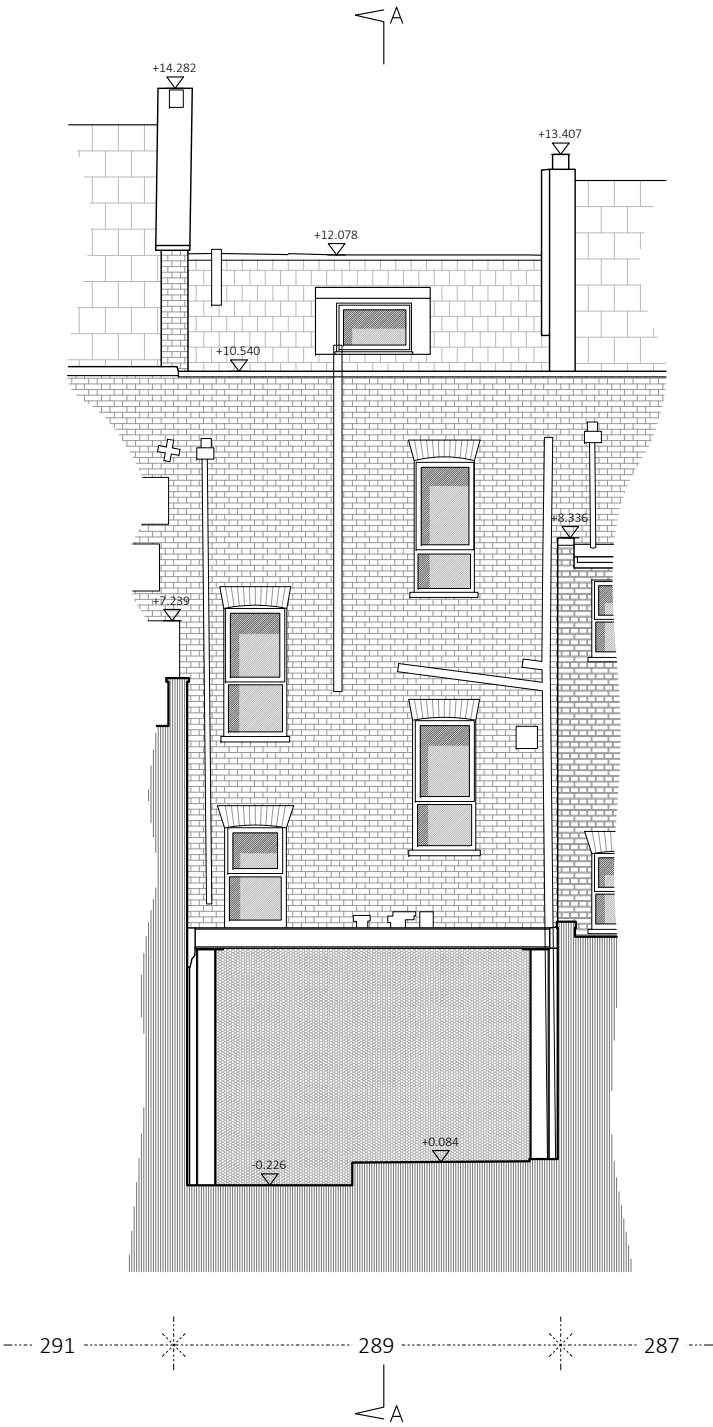


Rear Elevation

1:100

 

Disclaimer and Notes
Do not scale this drawing. All dimensions should be checked on site. Any discrepancy found between this drawing, site and any other document should be referred immediately to Fresson and Tee. All drawings should be read in conjunction with all other contract documents and specifications and all other consultants drawings.
Copying or reproduction of this drawing without the written permission of Fresson and Tee is not permitted. Copyright is Reserved
The PDF hard copy accompanying the CAD data is legal transmission of information. The electronic copies are issued only for convenience of use and record of original file. No liability for the accuracy or for any consequence resulting from the use, additions or alteration of information is accepted by Fresson and Tee.
Title plan at 1:1250 and North point is up

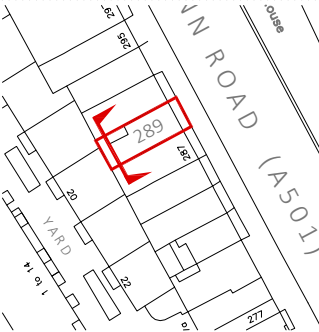

P3	RJS	planning issue	15.10.2024
P2	RJS	pre-app planning	15.07.2024
P1	RJS	initial issue	19.02.2024

Rev	Iss.	Description	Date
-----	------	-------------	------

DRAWING TITLE

Rear elevation
existing

PROJECT NAME

extension and refurbishment

ADDRESS

289 Gray's Inn Road, London. WC1X 8QH

CLIENT

Trans-World Investments Limited

DRAWN BY

RJS

CHECKED BY

RSP

JOB NO.

26049

SCALE

1:100@A3

DATE

Feb 2024

DRAWING NO.

A-301-P3

Queens House / 55-58 Lincoln's Inn Fields / LONDON WC6A 3JL
020 7391 7100 / www.fordt.com

