

London Borough of Camden

Shelter Advertising Proposal

Bus Shelter Opp BUILDING 103

HAMPSTEAD ROAD, NW1 3EL

SITE PLAN & IMAGES




Bus Shelter on HAMPSTEAD ROAD

NW1 3EL

Easting:529226

Northing:182605

 APPLICATION SITE

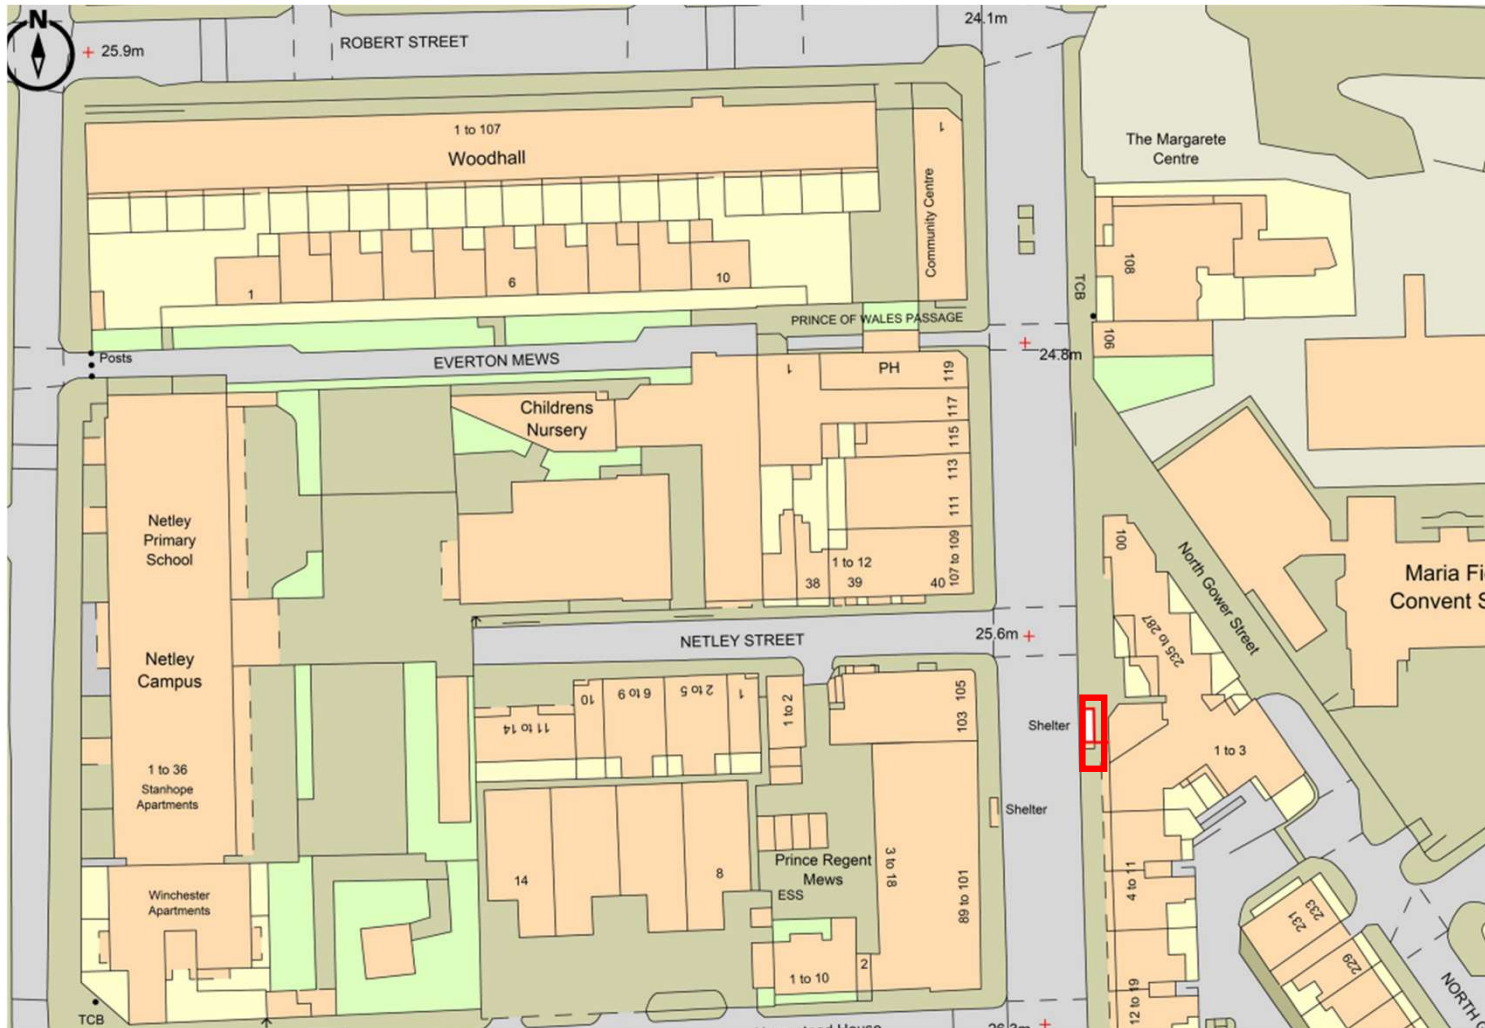

Scale 1:1250






Bus Shelter on HAMPSTEAD ROAD

NW1 3EL

Easting:529226

Northing:182605

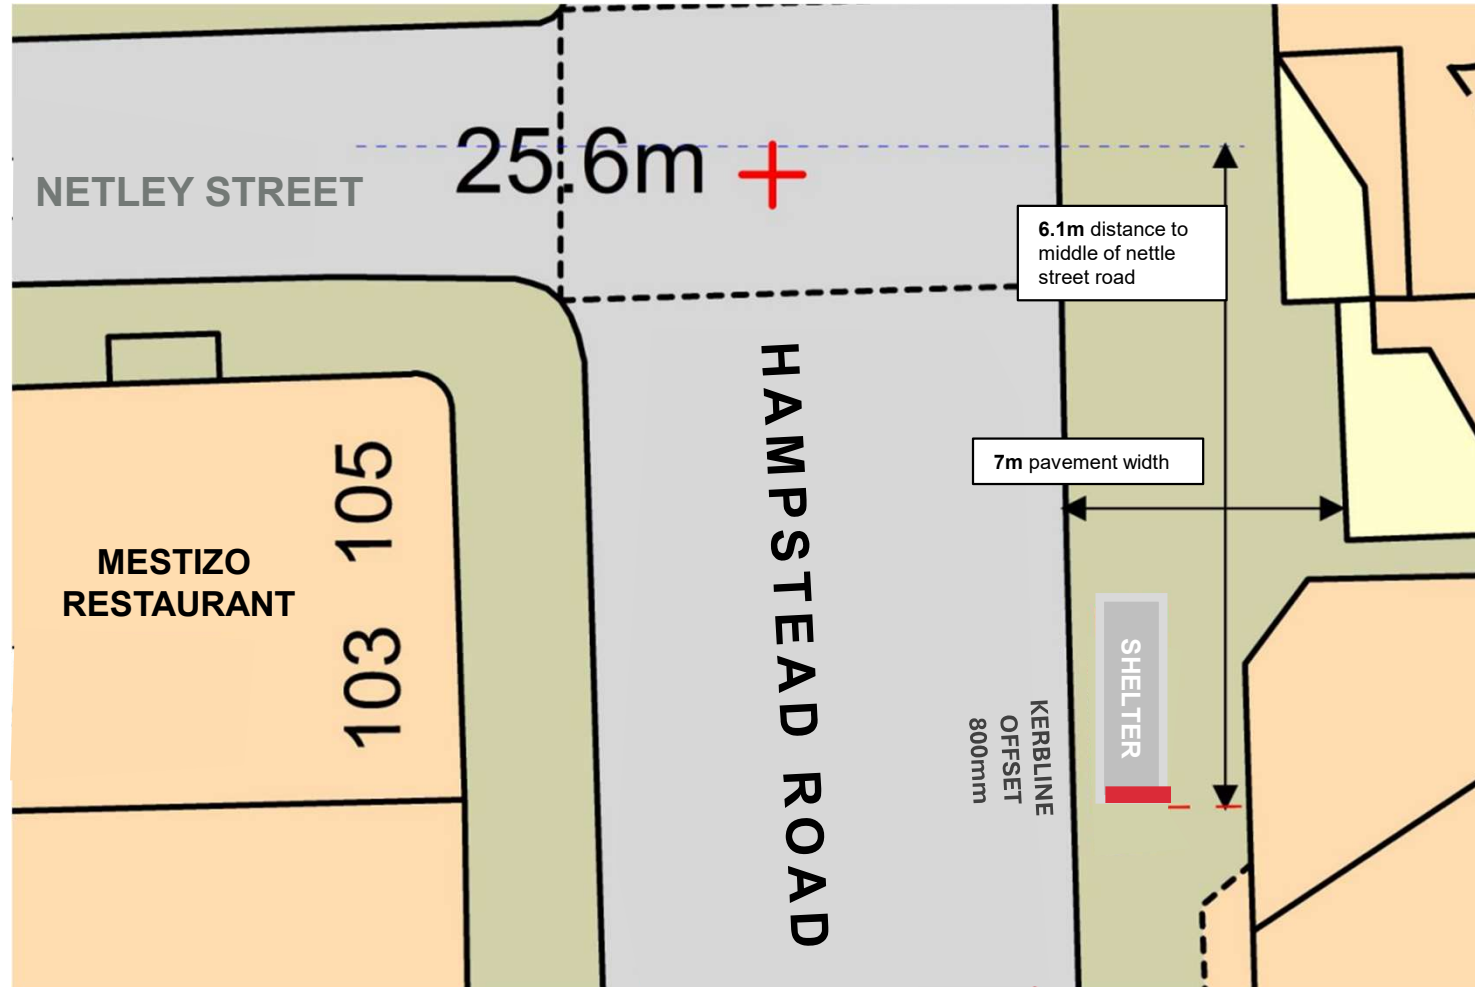

0107/0319/02

JCDecaux

Bus Shelter on HAMPSTEAD ROAD



SITE IMAGES