

Adapt existing dormer using structural steelwork to allow for sufficient loading.

Proposed new balustrading to be 1100mm (h) and not breach existing roof ridge ensuring no visual impact on street scene.

Increased size of dormer to be built out in line building below.

Glazed panels to match existing design.


2no doors opening onto Juliet balcony detail in wrought iron to match existing terrace balustrading.




Rear Elevation (North West)

Proposed new balustrading to be 1100mm (h) and not breach existing roof ridge ensuring no visual impact on street scene.


Approximate extents of neighbouring property (not shown) shown dashed in distance.

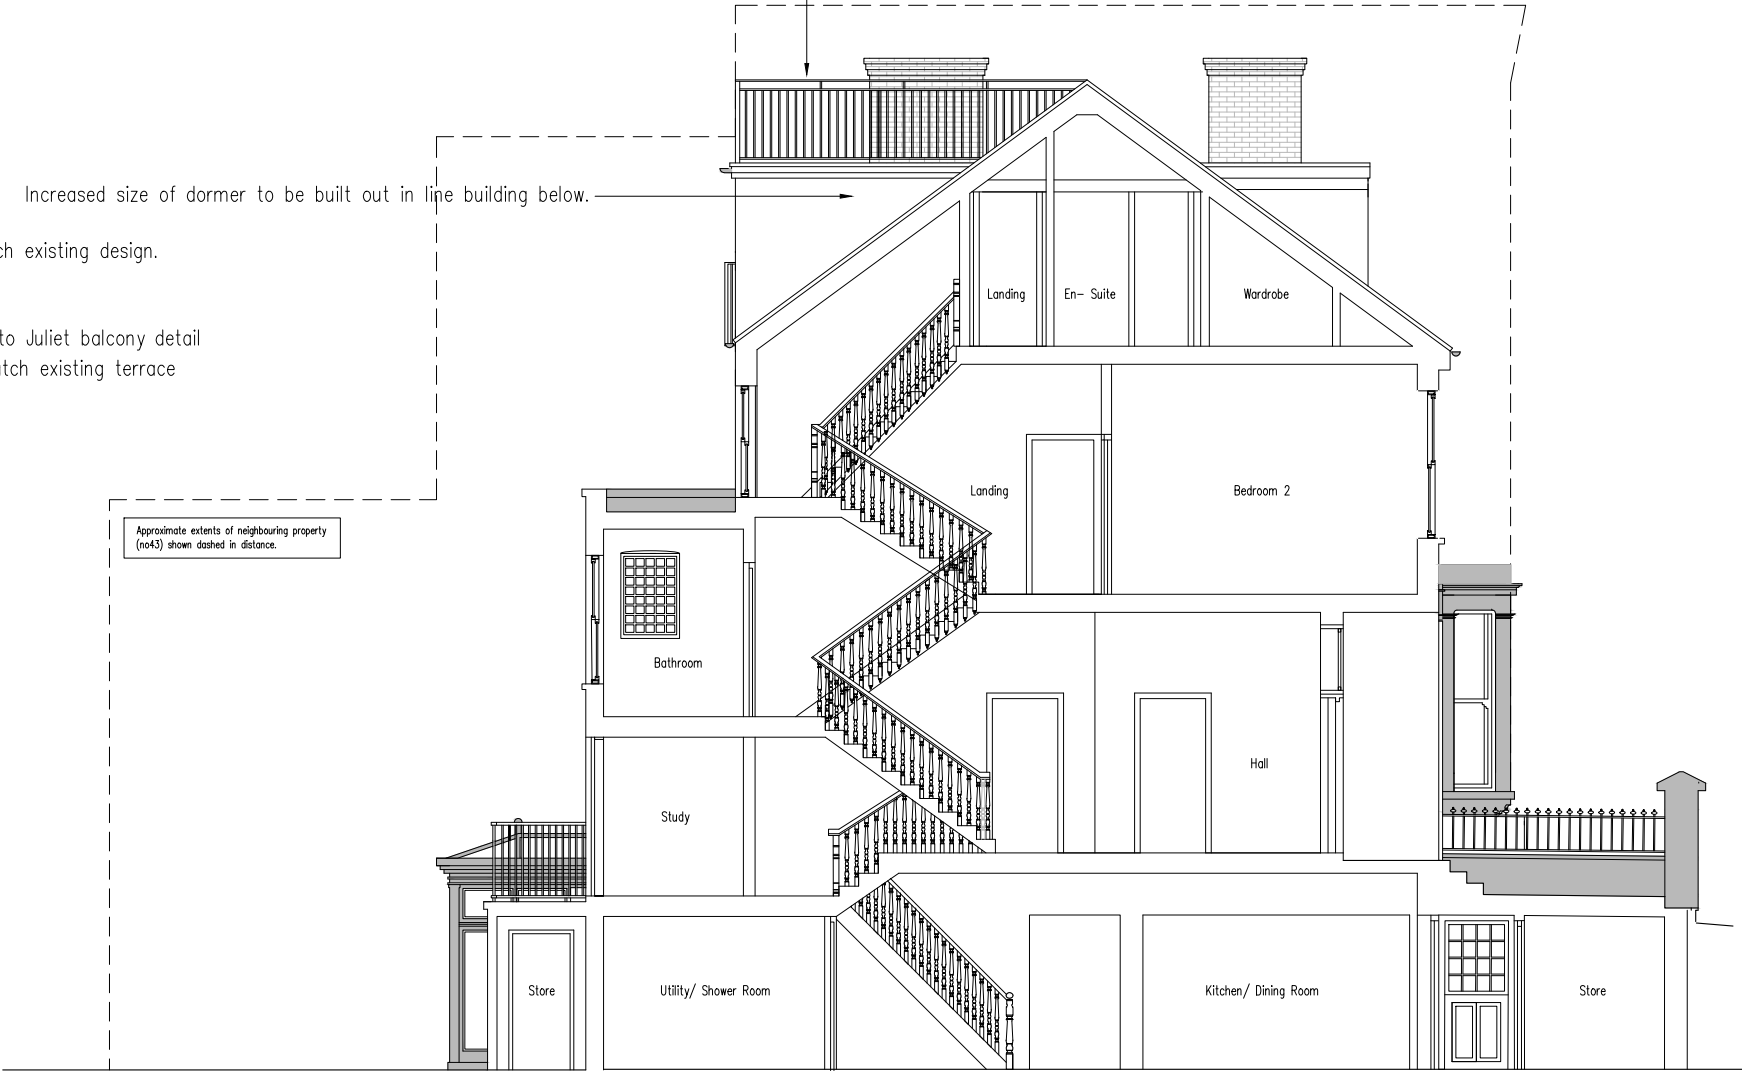

Side Section (South West)

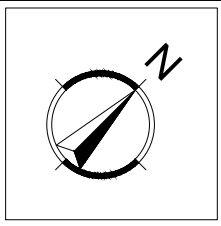

ARCH-TECH LIMITED OWN THE COPYRIGHT OF THIS DRAWING. WRITTEN CONSENT MUST BE OBTAINED BEFORE THIS DRAWING IS COPIED OR USED FOR ANY PURPOSE OTHER THAN THE ONE FOR WHICH IT WAS SUPPLIED. ARCH-TECH LIMITED TO BE IMMEDIATELY INFORMED OF ANY DISCREPANCIES THAT ARE DISCOVERED ON SITE.

 

Site Proposed Alterations to:
41 Pilgrim's Lane
LONDON

Title Proposed Elevations

Archtech

Unit 15, Finns Business Park, Mill Lane, Crondall, Surrey, GU10 5HP
t: +44 (0) 1252 852007 e: info@archtech.co.uk

Date	Sept. '24	Drawn	AMG
Scale	1:100	Sheet Size	A3
Dwg No.	2016/P/11	Rev	A