
 


General Notes:
 This drawing is to be read in conjunction with all other issued information incl. architect's and structural engineer's drawings and specifications.
 Report any discrepancies to the architect.
 Copyright Adam Richards Architects

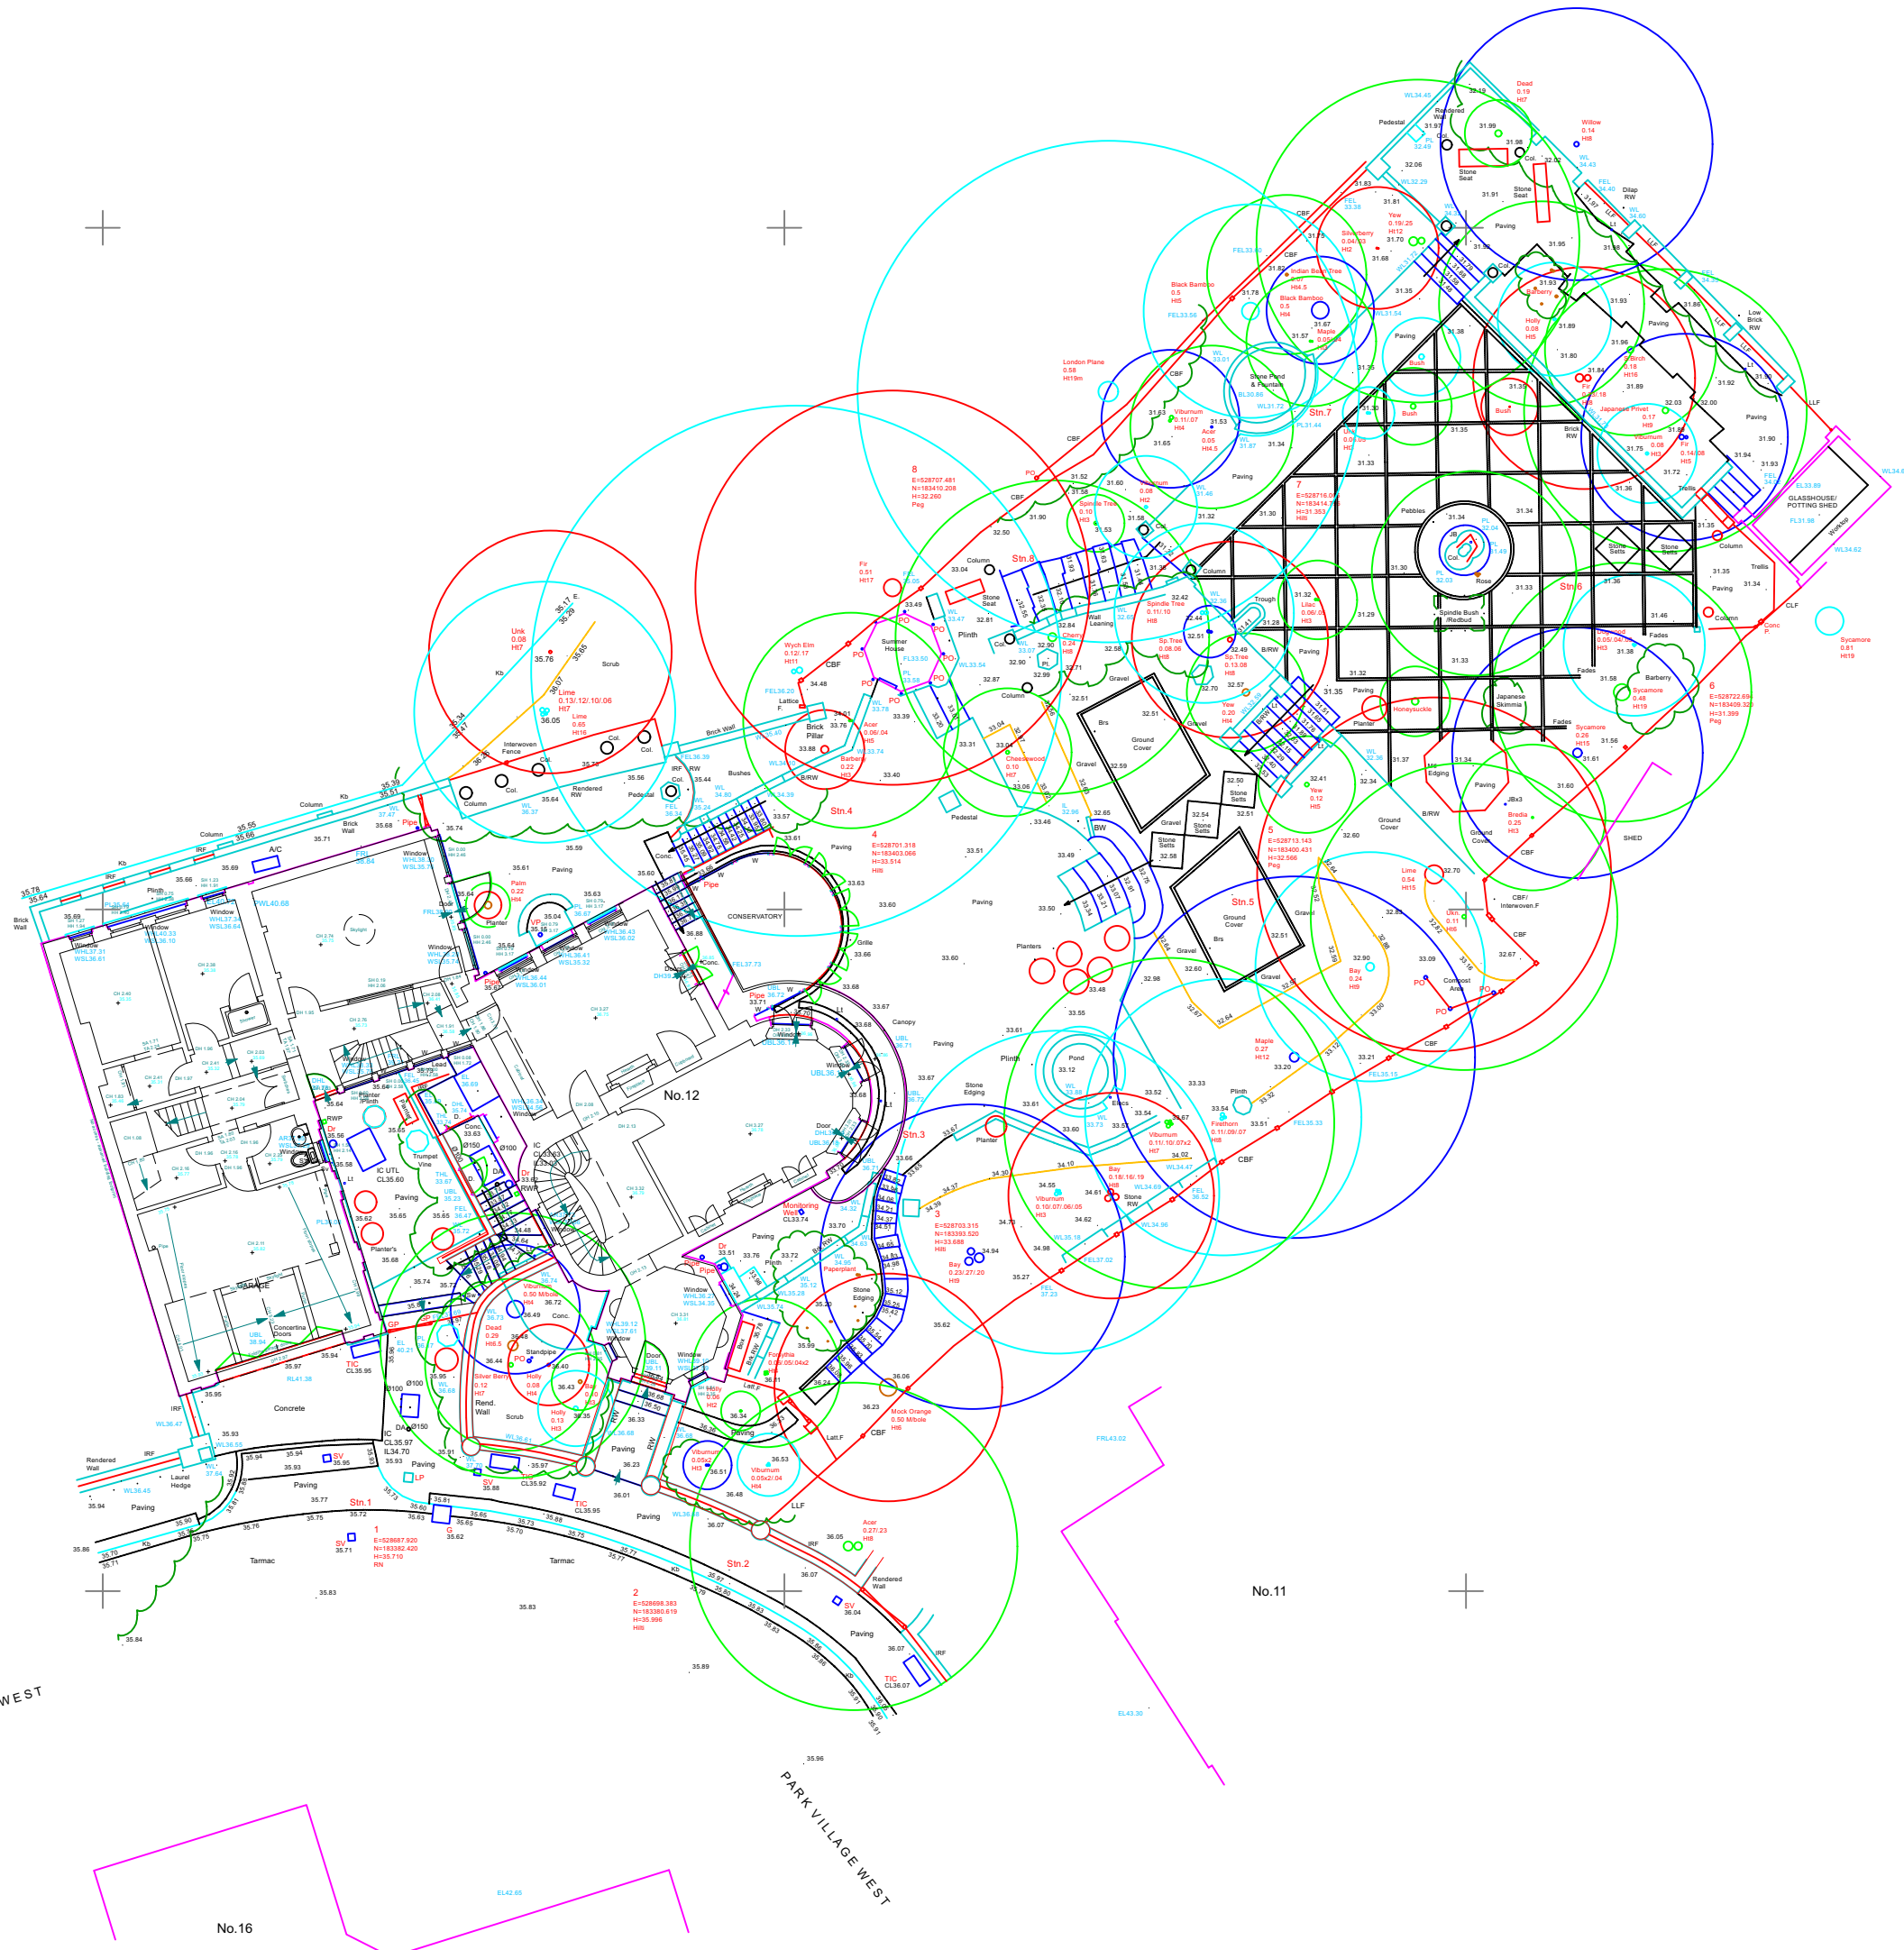


Revision	Date	Description
1	21/10/2024	Planning

ARA Unit 1
 1 Rufus Street
 London
 N1 6PE
 England
 02076135077
 www.adamrichards.co.uk

Project: Park Village West
 Job No: 21-08

Drawing: Site and Ground Floor Plan Survey
 Scale: 1:200@A3
 Date: 21/10/2024
 Status: Planning
 Drawn: TE
 Checked: AR

Number: 21-08-701 Rev: P01

 

scale bar 1:200@A3
 Site and Ground Floor Survey Plan