


EXISTING DRAWINGS PREPARED + PROVIDED BY OTHERS,
SHOWN HERE INDICATIVELY. NEIGHBOURING PROPERTIES
SHOWN FOR ILLUSTRATION ONLY.

CONTRACTOR TO BE AWARE OF POTENTIAL HAZARDOUS
MATERIALS, NOTABLY THE PRESENCE OF ASBESTOS.

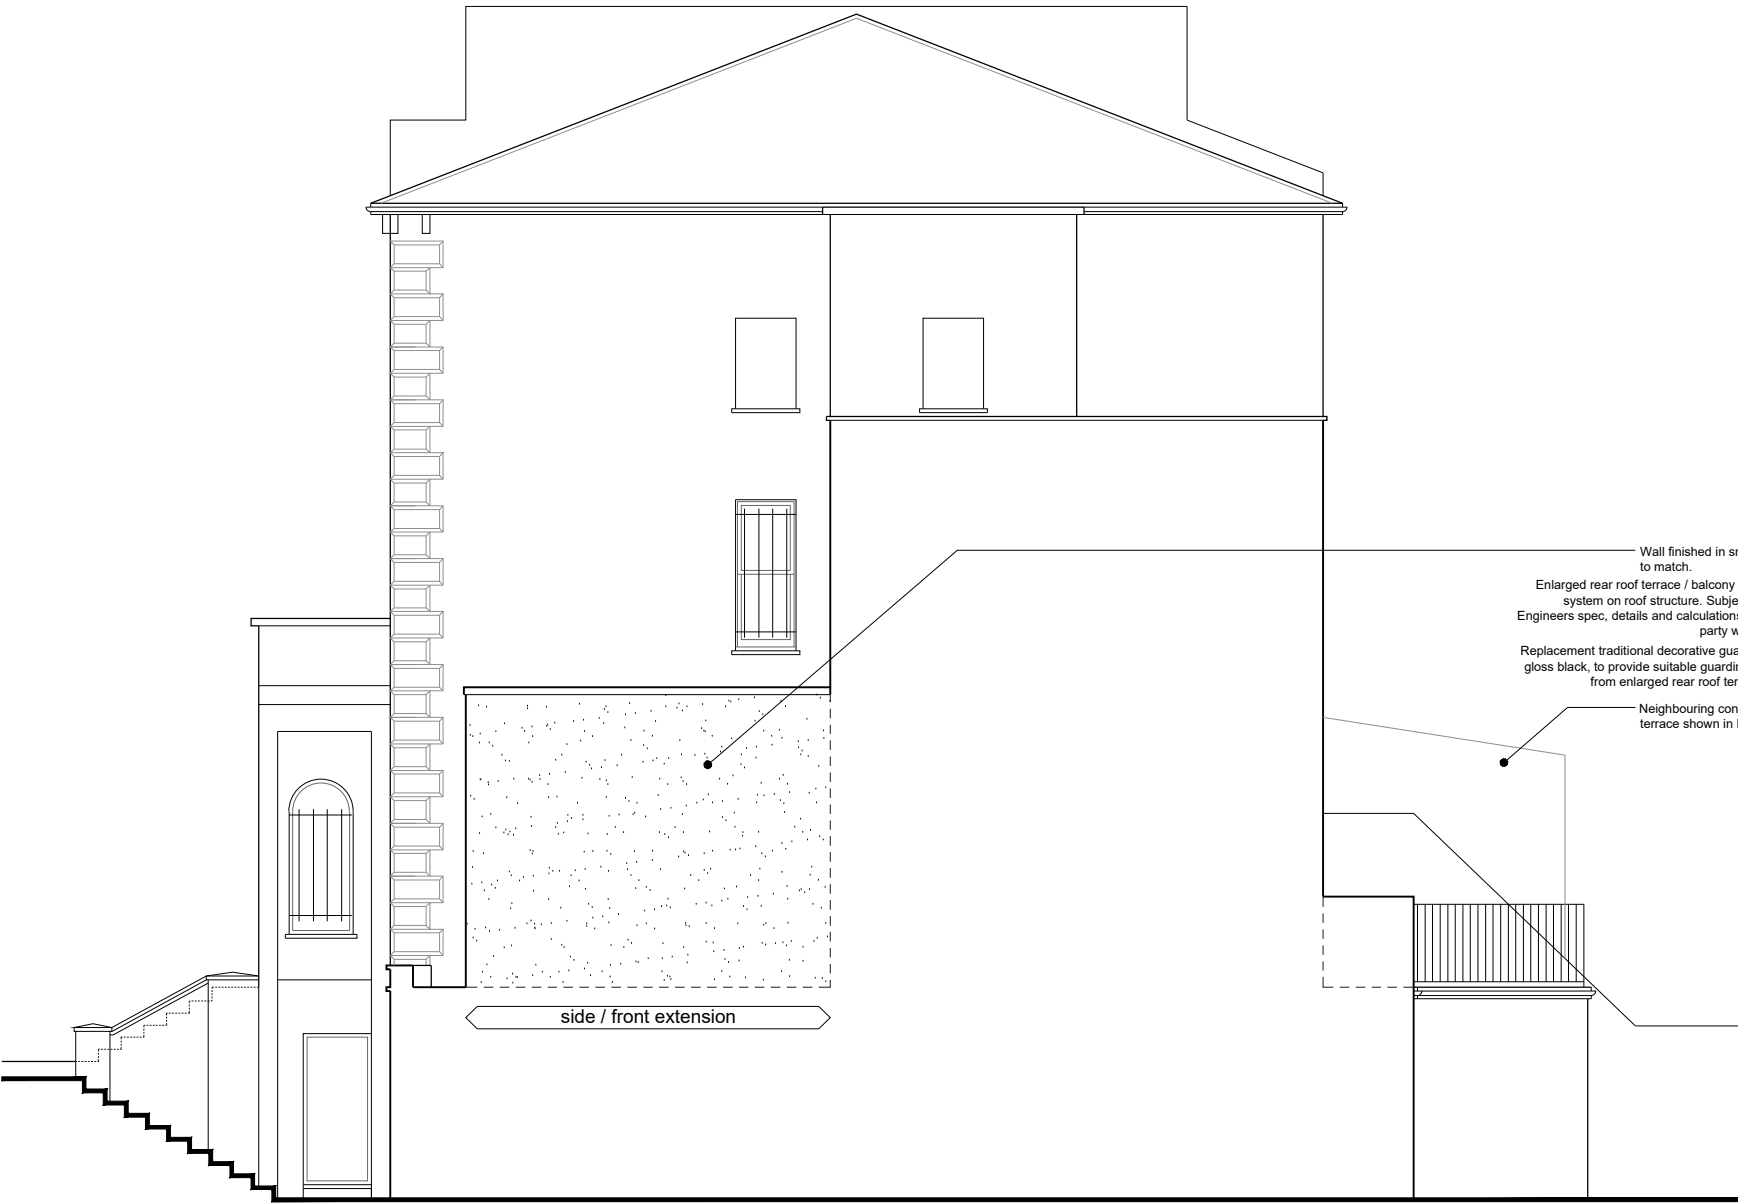

SIDE ELEVATION



REAR ELEVATION



PROPOSED ELEVATIONS

SITE ADDRESS: 11 BUCKLAND CRESCENT, BELSIZE PARK, LONDON, NW3 5DH

2418/02-2

CLIENT: JONES
DATE: OCT 2024
SCALE: 1:100 @ A3

11 BUCKLAND CRESCENT
BELSIZE PARK
LONDON, NW3 5DH

Nieves
DESIGN | SPACE
T: 07903 160 851 E: DESIGNSPACE@OUTLOOK.COM