
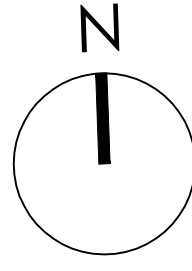


F:\07_Projects\1_2024 Projects\24-150 SSL Kentish Town Local RRS Scheme\02 Drawings & Deliverables\04 Planning\24-150 - SSL Kentish Town RRS Advert Planning Drawings.dwg

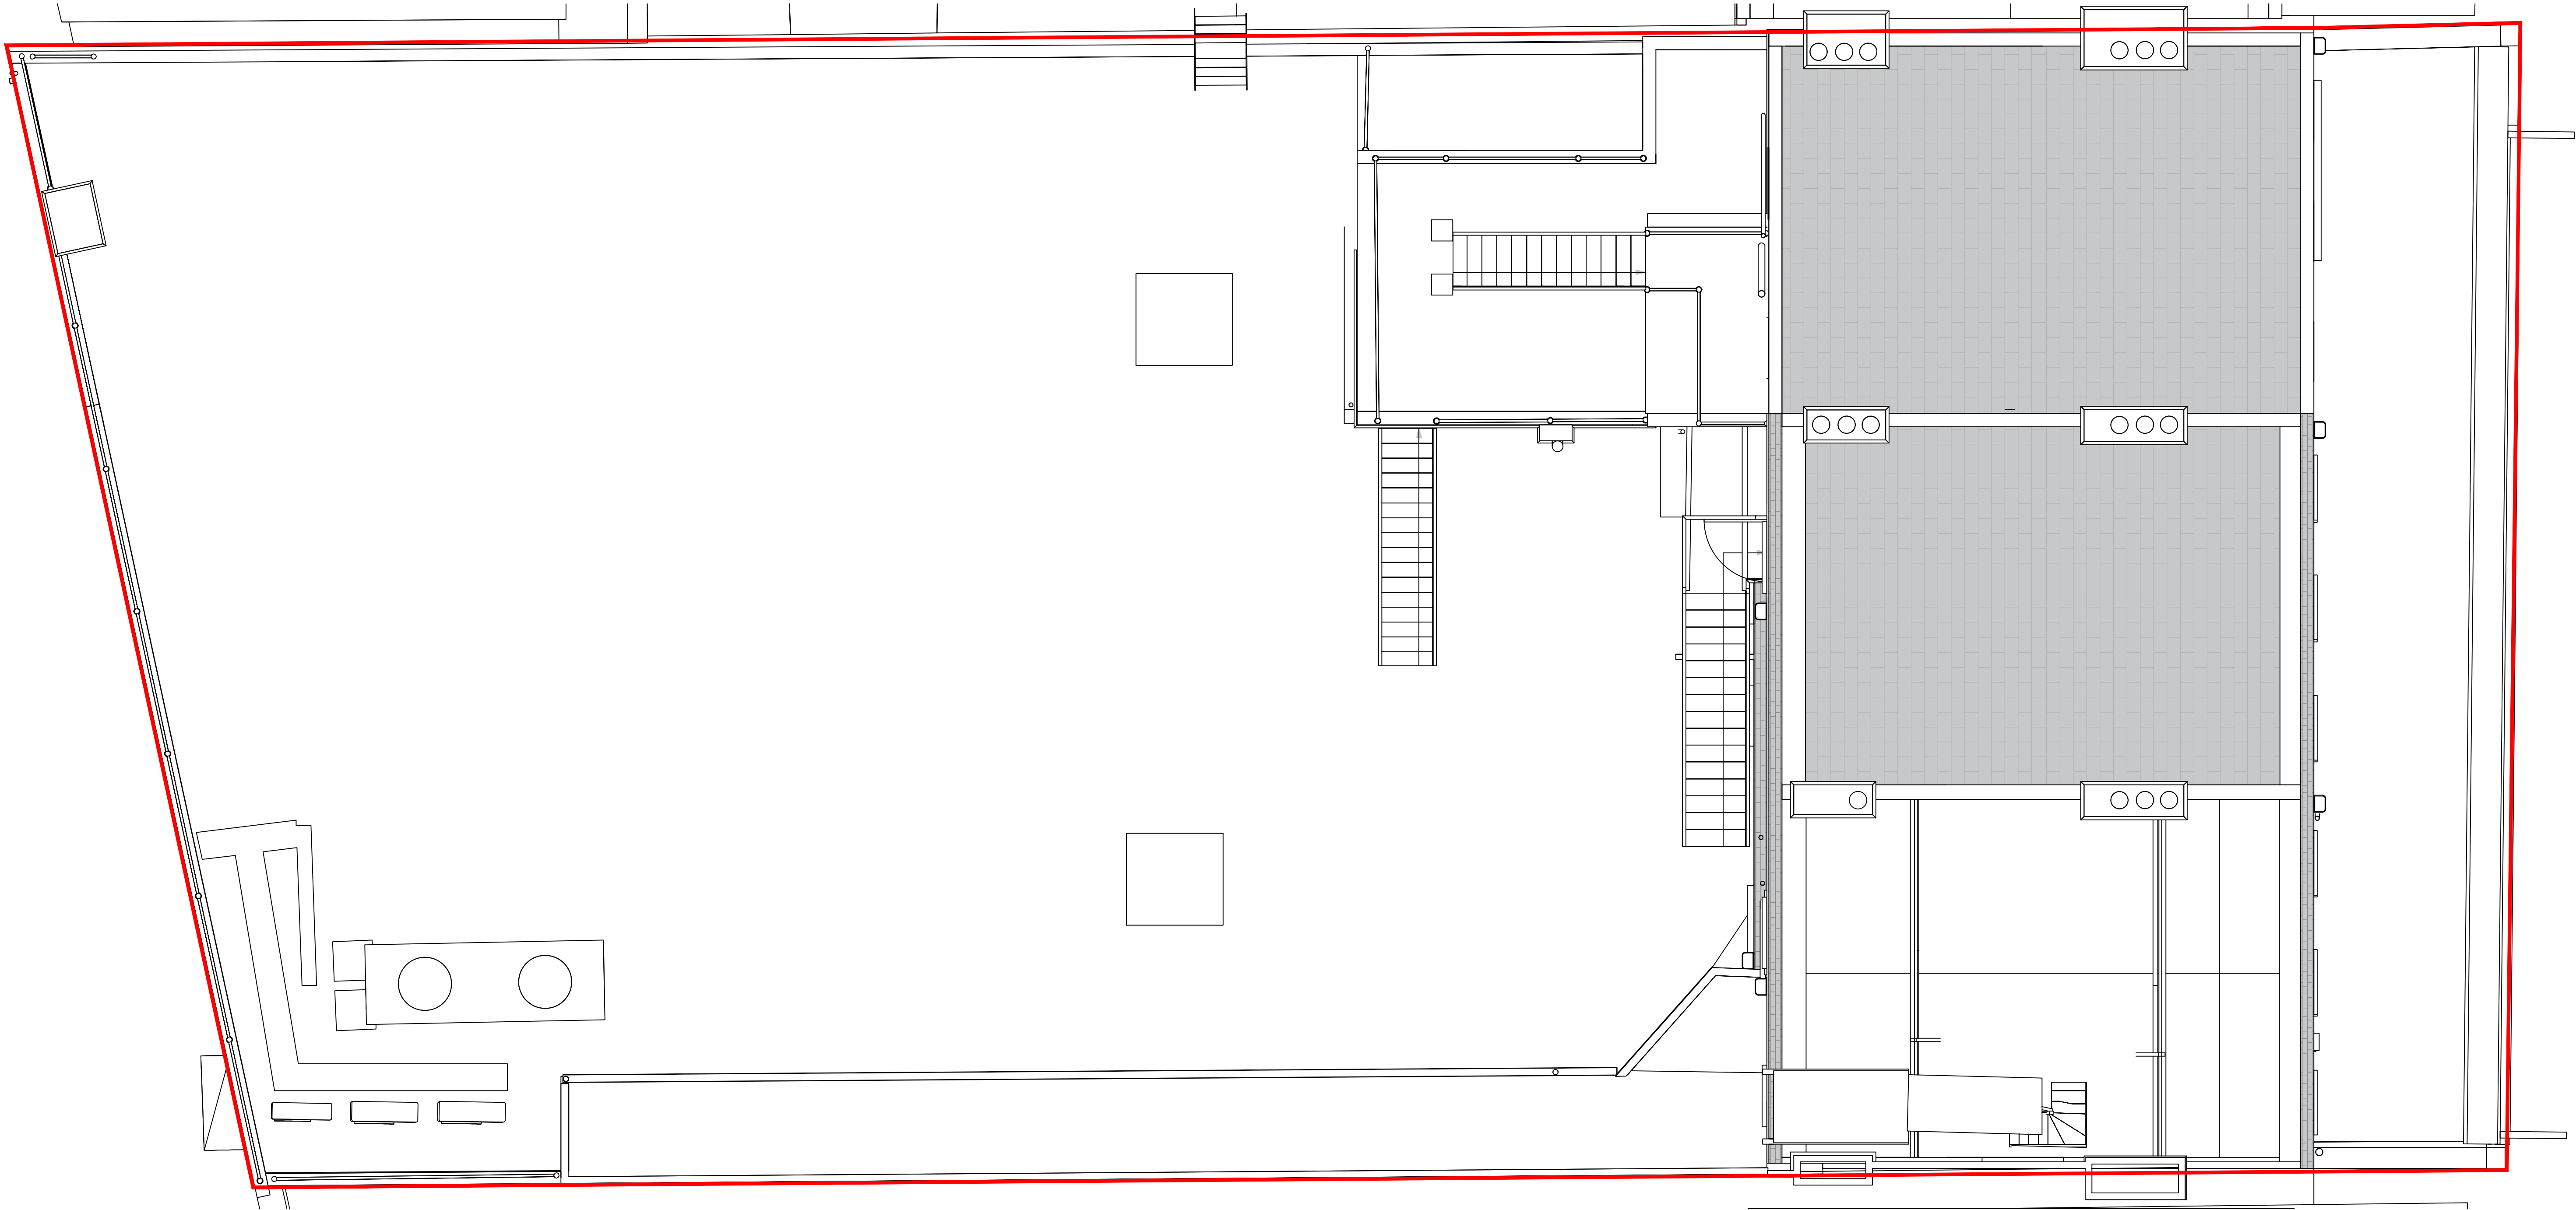

Scale @ 1:50
0m 0.5m 1m 1.5m 2m 2.5m

Project Status : PLANNING

Client Fit Out UK Project SSL Kentish Town Local RRS Scheme, 329-333 Kentish Town Road, London, NW5 2TJ. Drawing Title Existing Roof Plan	Project : 24-150-BCR_j Rev : 8 Date : 18.10.2024 Scale : 1:50 Dwn : CL Ckd : RJA	Dwg No. : RF-DR-A-PL03 B Date : 18.10.2024 Scale : 1:50 Dwn : CL Ckd : RJA	www.bcr-infinityarchitects.co.uk e: studio@bcr-infinityarchitects.co.uk Cambridge: 1 Wellington street CB1 1HW T 01223 366717	Bury St Edmunds: 8 Angel Hill IP53 1UZ T 01284 727710	bcr·infinity architects RIBA Chartered Practice
--	---	--	--	--	--

The Contractor is to check and verify all dimensions on site before starting work and report any omissions or errors.
This drawing is to be read in conjunction with all relevant consultants and specialists drawings.
This drawing is copyright
This drawing is issued for the sole and exclusive use of the named recipient. Distribution to any third party is on the strict understanding that no liability is accepted by bcr-infinity architects for any discrepancies, errors or omissions that may be present, and no guarantee is offered as to the accuracy of information shown.

Revision History :		Date :	Dwn :
Rev.	Description		
A	FIRST ISSUE	22.10.2024	CL
B	RED LINE UPDATED TO INCORPORATE ENTIRE SAINSBURY'S STORE IN SITE AREA	25.10.2024	CL

Drawing Note :
Proposed site area = 617m²