


EXISTING EAST ELEVATION SCALE (1:50 @ A1)

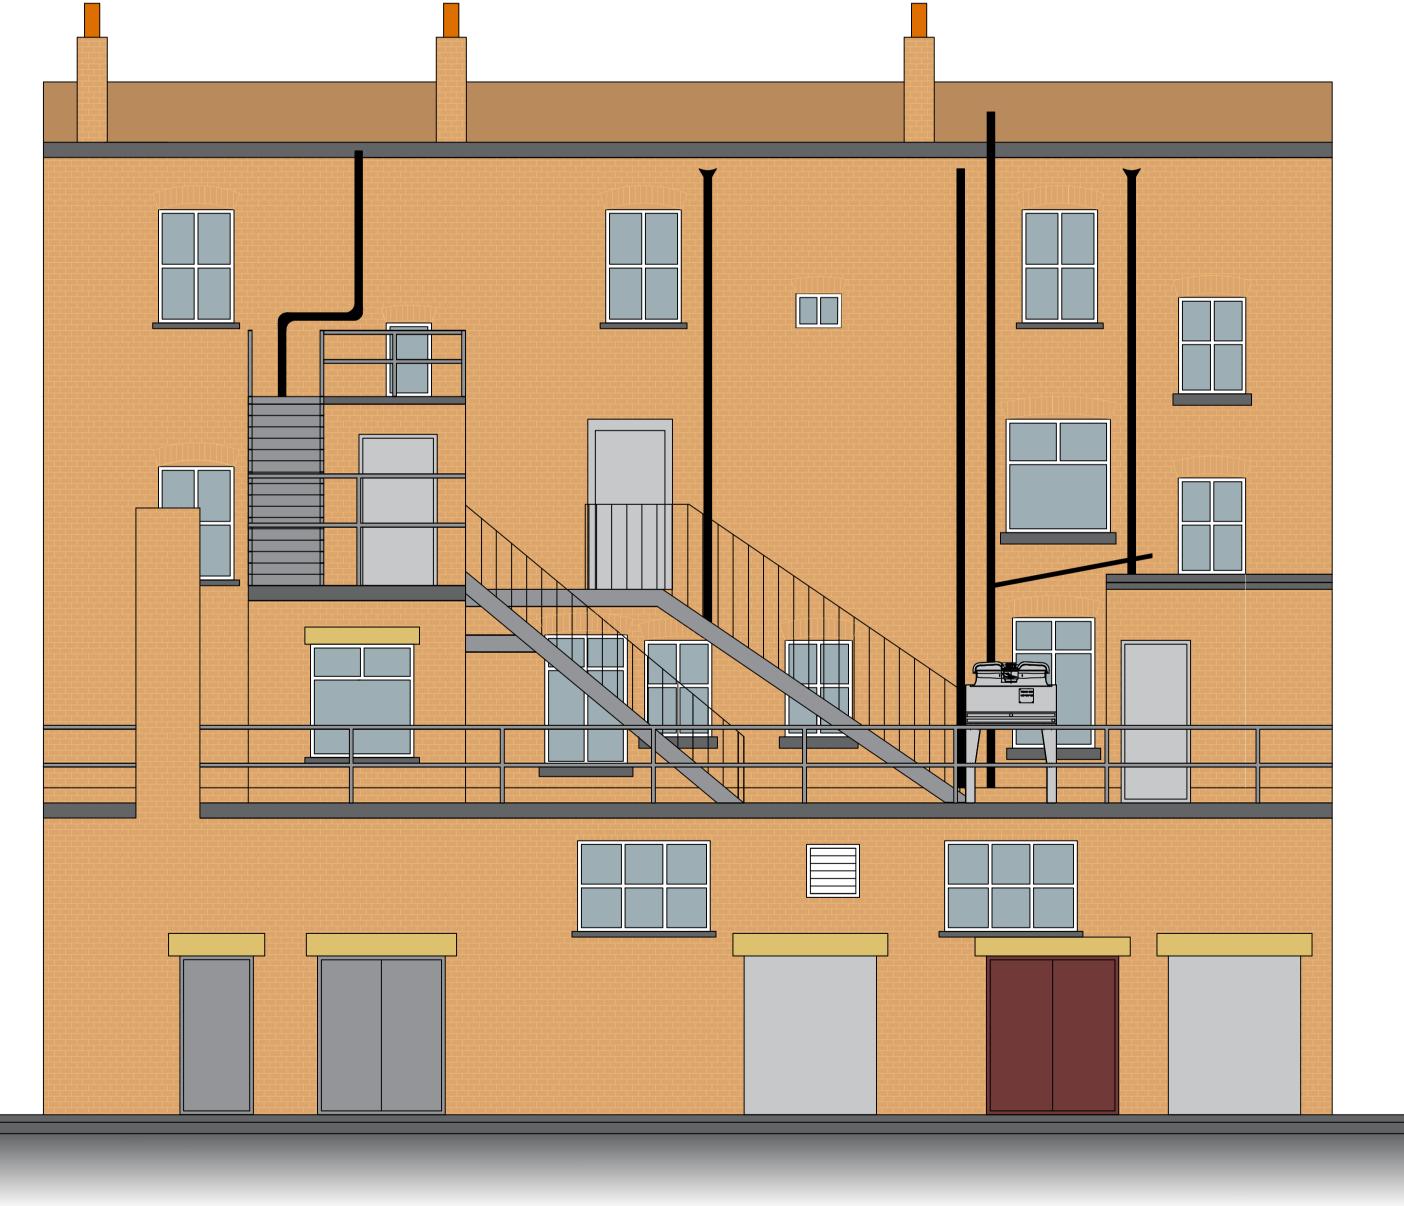

EXISTING WEST ELEVATION SCALE (1:50 @ A1)


The Contractor is to check and verify all dimensions on site before starting work and report any omissions or errors.

This drawing is to be read in conjunction with all relevant consultants and specialists drawings.

and no guarantee is offered as to the accuracy of information shown.

This drawing is copyright This drawing is issued for the sole and exclusive use of the named recipient. Distribution to any third party is on the strict understanding that no liability is accepted by bcr-infinity architects for any discrepancies, errors or omissions that may be present,

22.10.2024 CL FIRST ISSUE B EXISTING ELEVATION LOCATION PLAN SCALE UPDATED 25.10.2024 CL

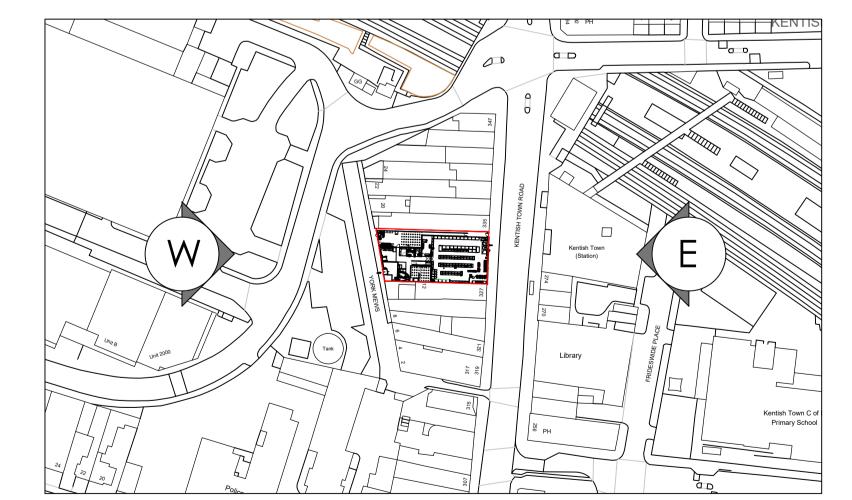

EXISTING ELEVATION LOCATION PLAN SCALE (1:1250 @ A1)

Scale @ 1:50 0m 0.5m 1m 1.5m 2m 2.5m

Scale @ 1:1250 0m 10m 20m 30m 40m 50m 60m

Fit Out UK Project SSL Kentish Town Local RRS Scheme, 329-333 Kentish Town Road, Scale: London, NW5 2TJ. Dwn: Drawing Title Ckd:

Existing Elevations

18.10.2024 Scale: 1:50 CL RJA

Project Status : PLANNING Project: Dwg No.:
24-150-BCR_i ZZ-DR-A-PL04
B

DCT · infinit Cambridge: **Bury St Edmunds:**

8 Angel Hill IP33 1UZ T 01284 727710 1 Wellington street CB1 1HW **Chartered Practice** T 01223 366717