




F:\07_Projects\1_2024 Projects\24-150 SSL Kentish Town Local RRS Scheme\02 Drawings & Deliverables\04 Planning\24-150 - SSL Kentish Town RRS Advert Planning Drawings.dwg

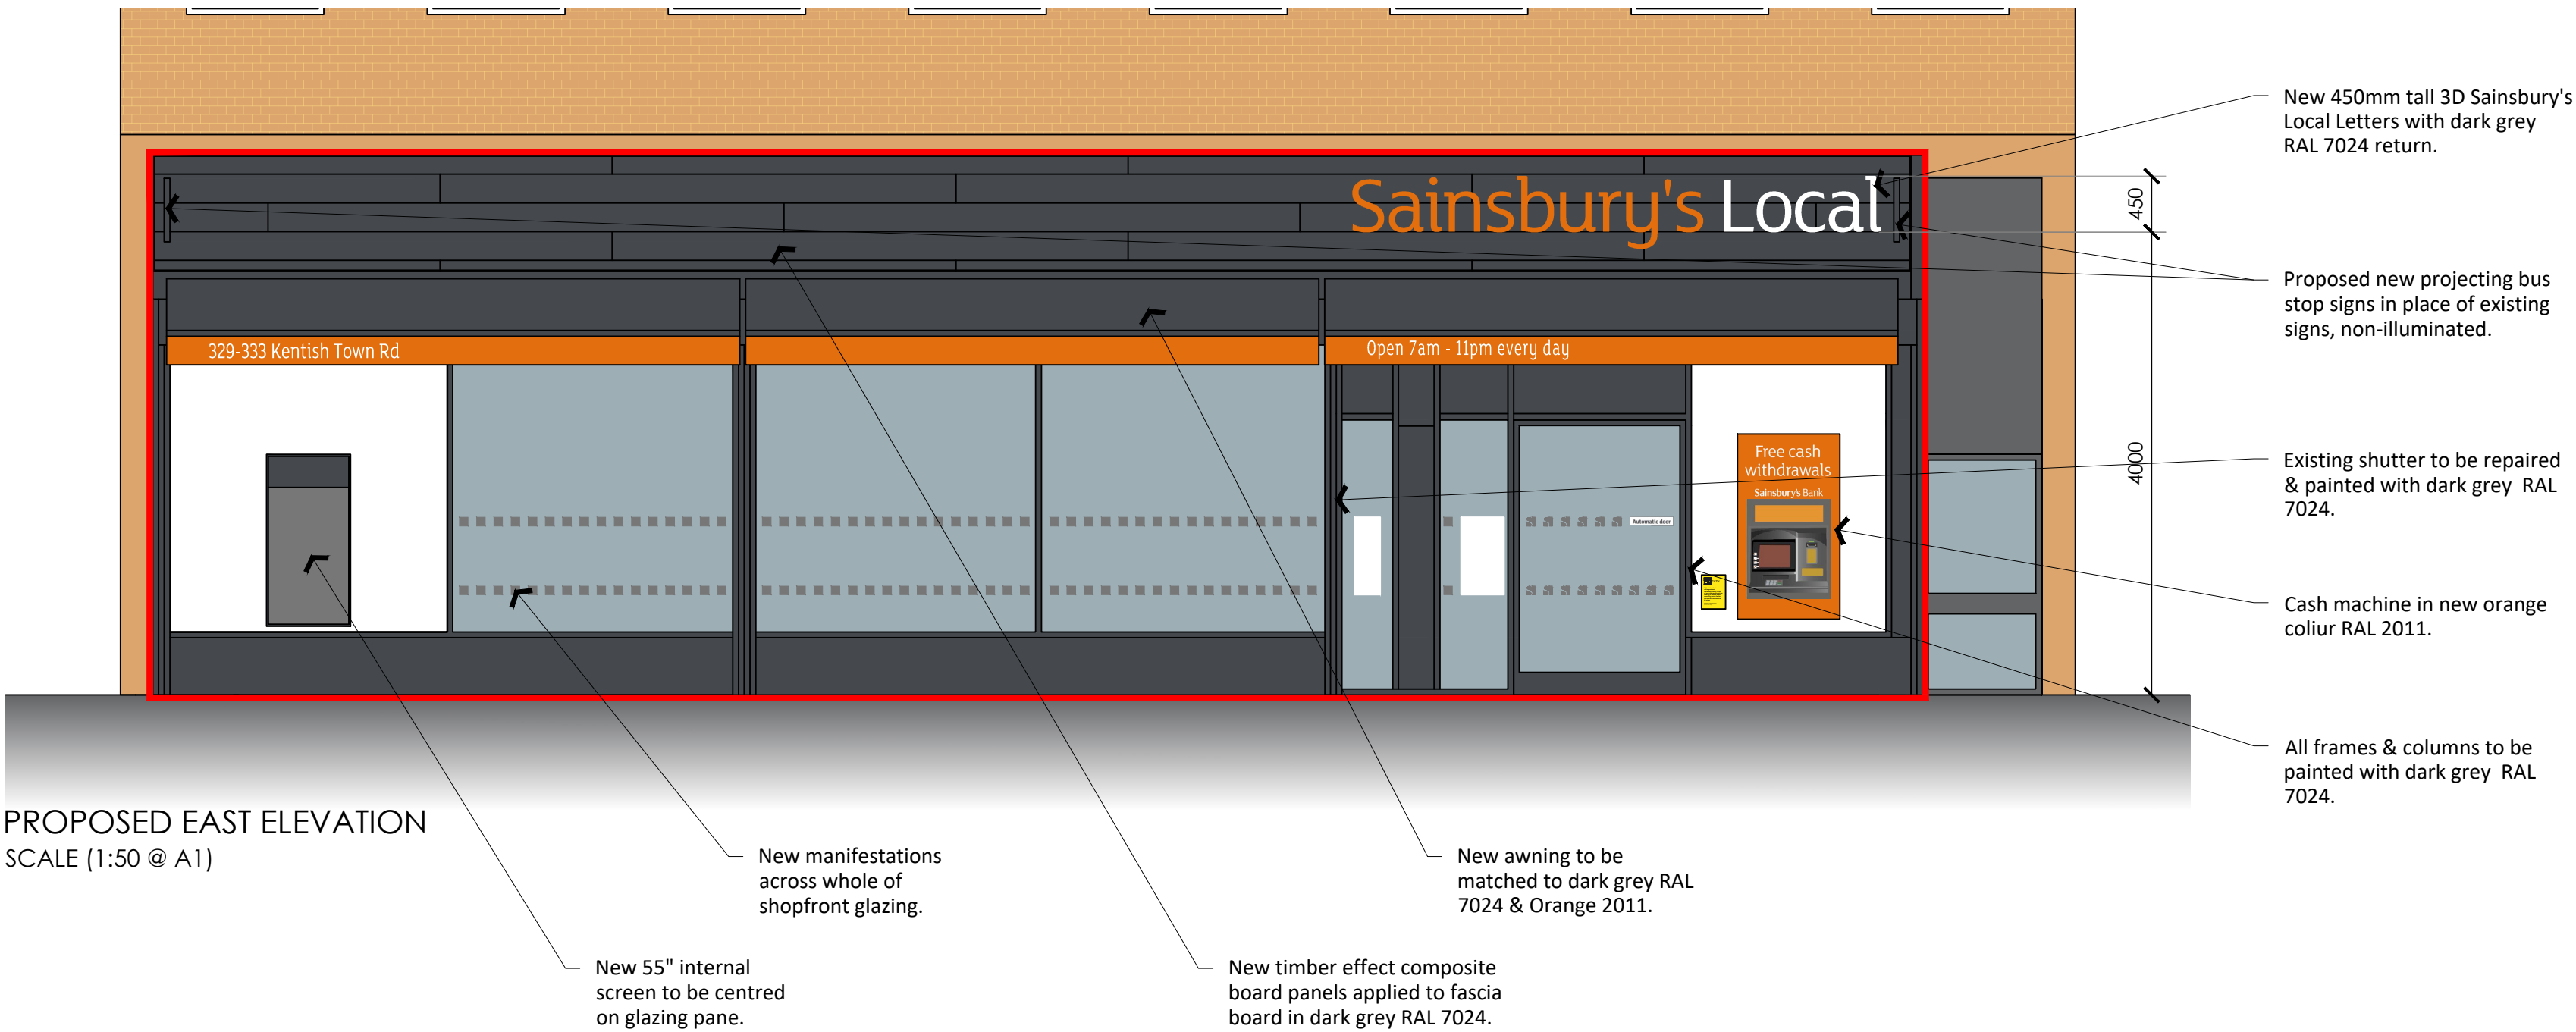


PROPOSED EAST ELEVATION
SCALE (1:50 @ A1)

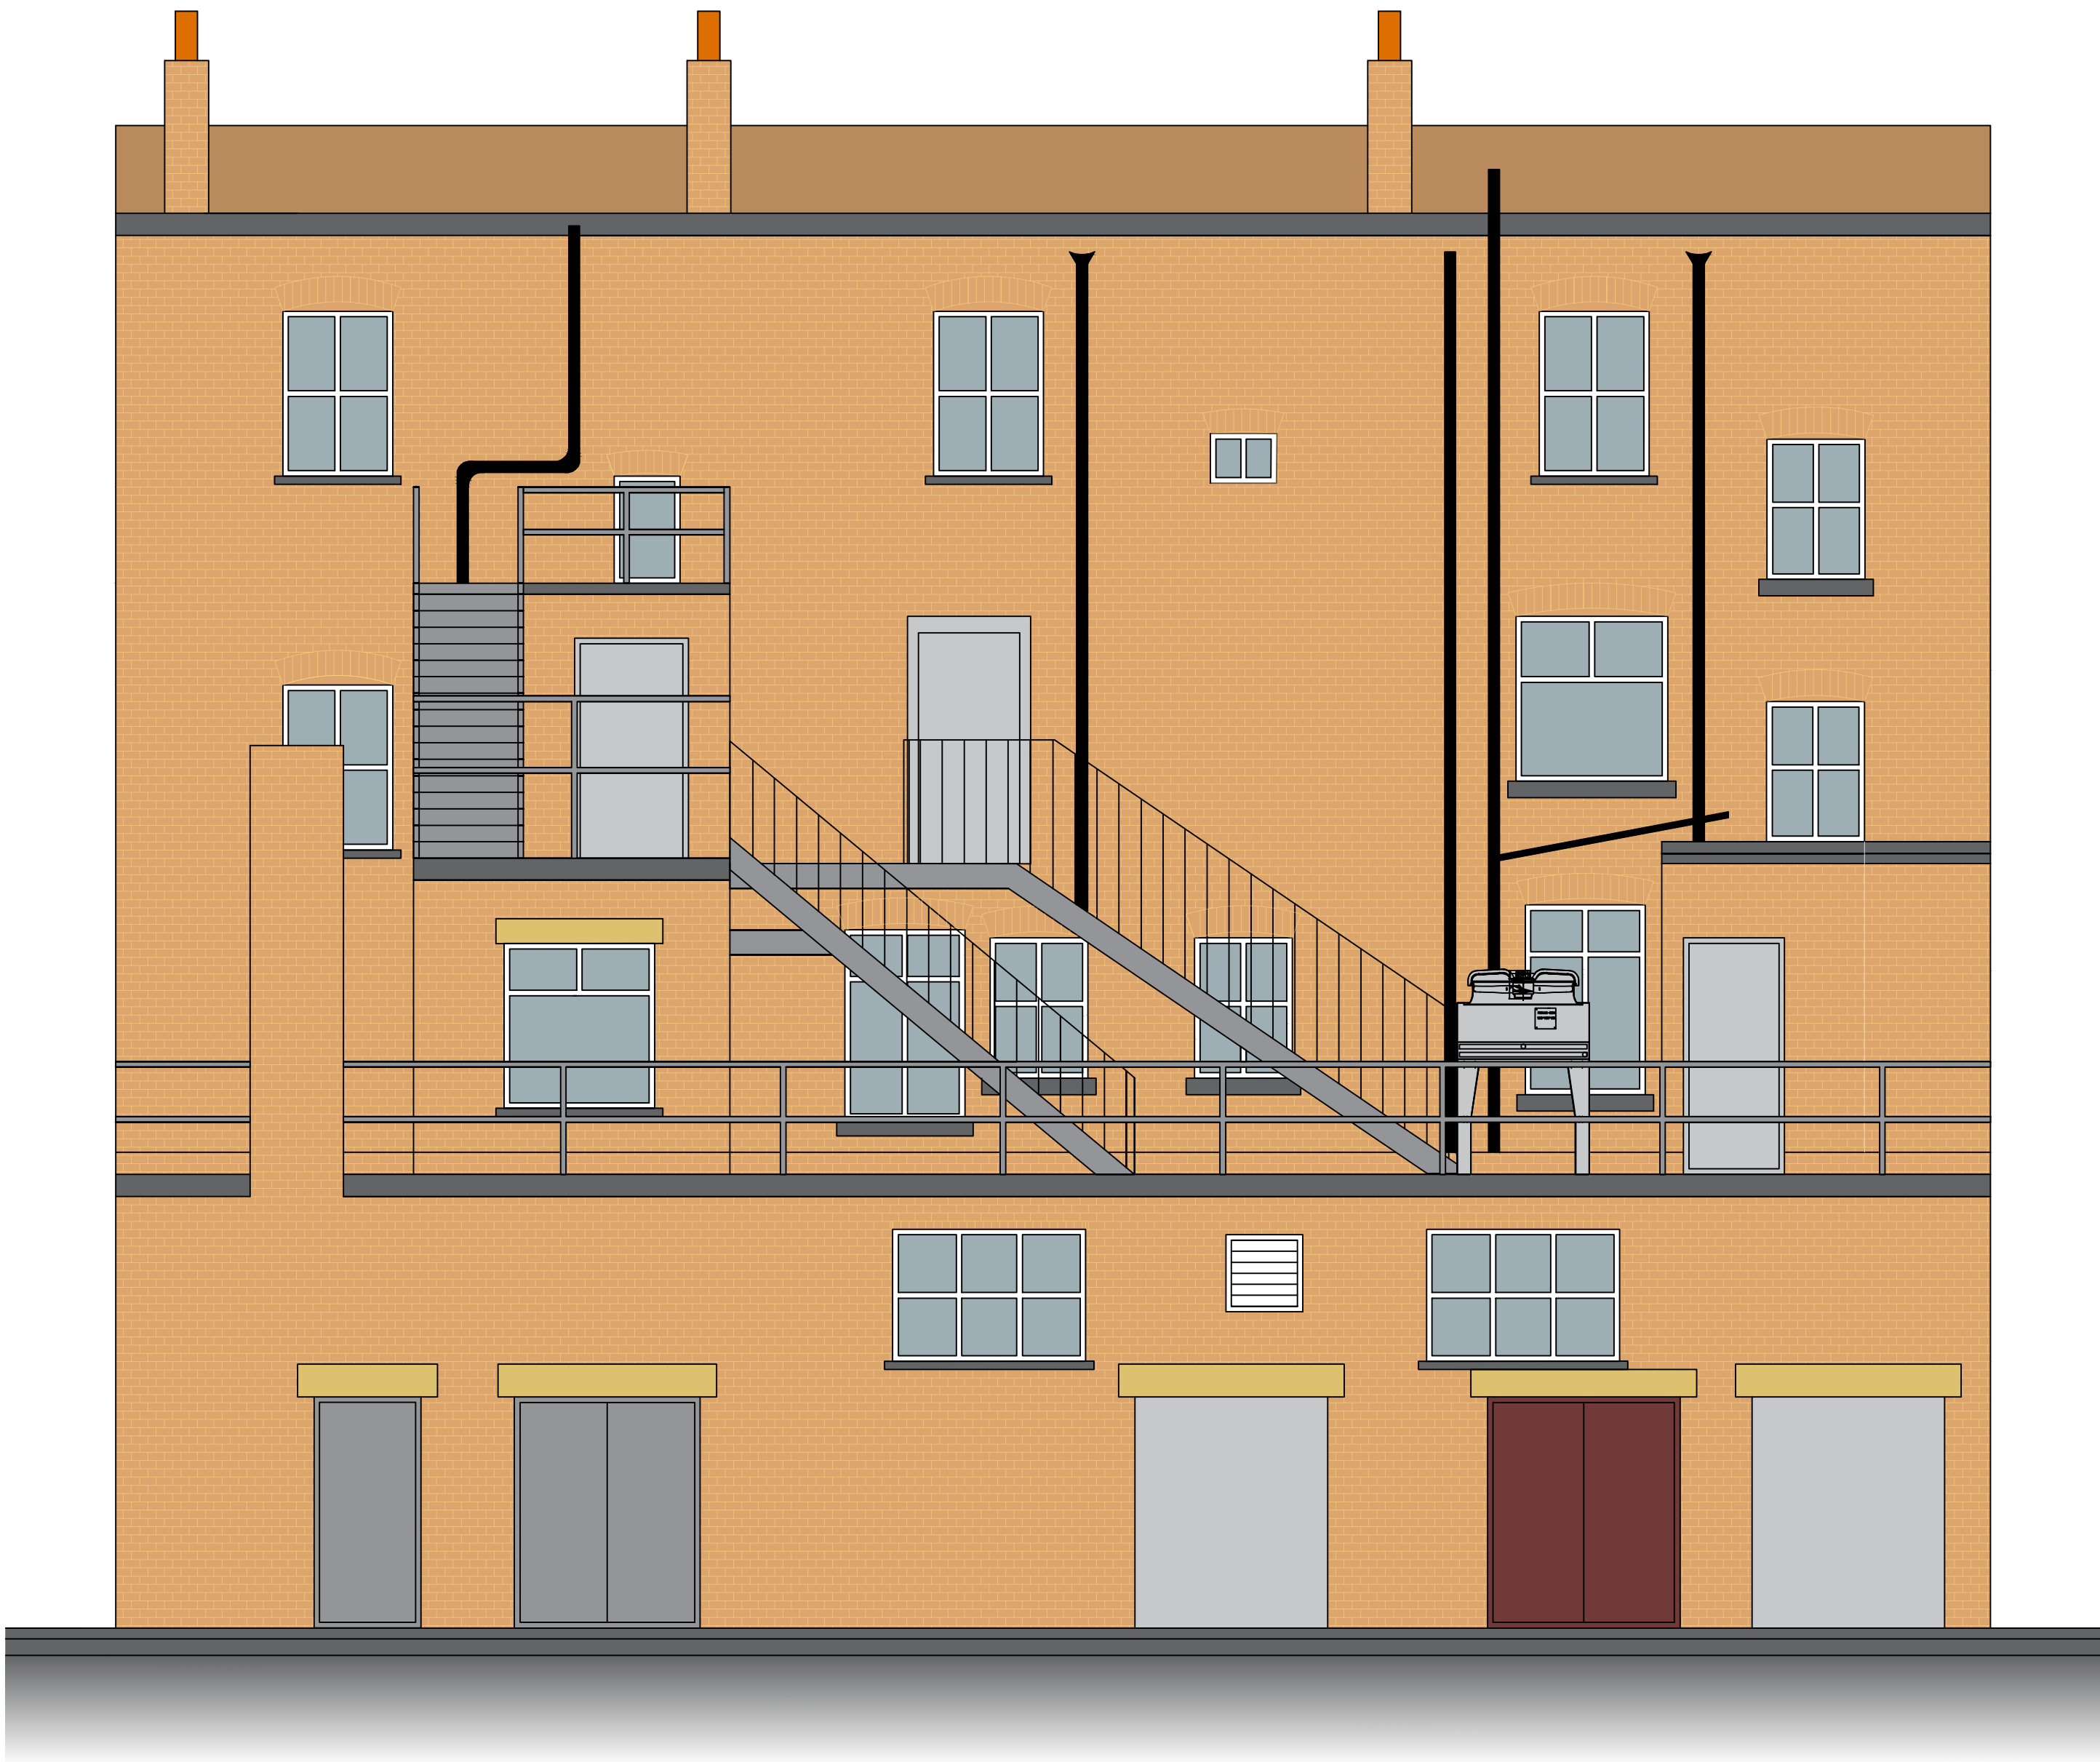

PROPOSED WEST ELEVATION
SCALE (1:50 @ A1)

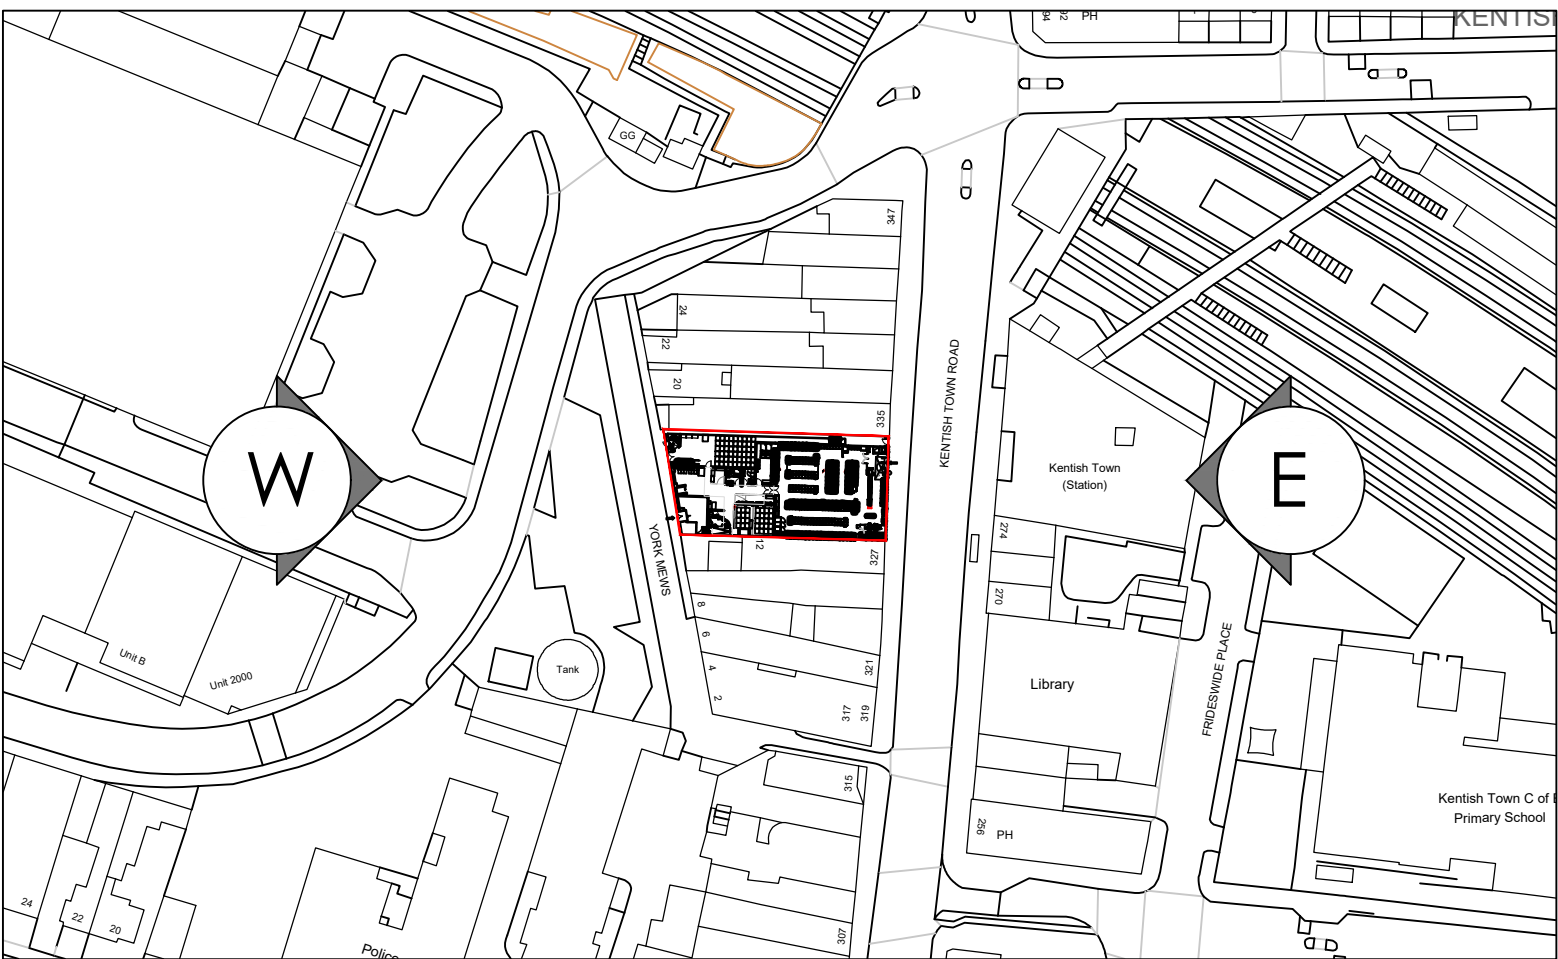

PROPOSED ELEVATION LOCATION PLAN
SCALE (1:1250 @ A1)

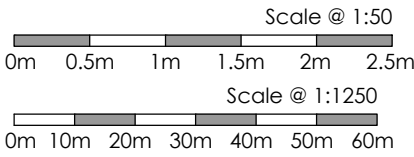

Project Status : PLANNING

Client :
Fit Out UK
Project :
SSL Kentish Town Local RRS Scheme,
329-333 Kentish Town Road,
London, NW5 2TJ.
Drawing Title :
Proposed Elevations

Project :
24-150-BCR_j
Rev :
B
Date :
22.10.2024
Scale :
1:50
Dwn :
CL
Ckd :
RJA

Dwg No. :
ZZ-DR-A-PL12
Rev :
B
Date :
22.10.2024
Scale :
1:50
Dwn :
CL
Ckd :
RJA

www.bcr-infinityarchitects.co.uk
e: studio@bcr-infinityarchitects.co.uk
Cambridge:
1 Wellington street
CB1 1HW
T 01223 366717

Bury St Edmunds:
8 Angel Hill
IP53 1UZ
T 01284 727710

bcr·infinityarchitects
RIBA 
Chartered Practice

The Contractor is to check and verify all dimensions on site before starting work and report any omissions or errors.

This drawing is to be read in conjunction with all relevant consultants and specialists drawings.

This drawing is copyright

This drawing is issued for the sole and exclusive use of the named recipient. Distribution to any third party is on the strict understanding that no liability is accepted by bcr-infinity architects for any discrepancies, errors or omissions that may be present, and no guarantee is offered as to the accuracy of information shown.

Revision History :

Rev. Description

A FIRST ISSUE

B PROPOSED ELEVATION LOCATION PLAN SCALE UPDATED & ELEVATION LABELS UPDATED, SIGNAGE DETAILS SEPARATED FROM PLAN.

Date : 22.10.2024

Dwn : CL

CL

CL