



151

153

155


157

159


161

163

MALDEN ROAD STREET ELEVATION PHOTO

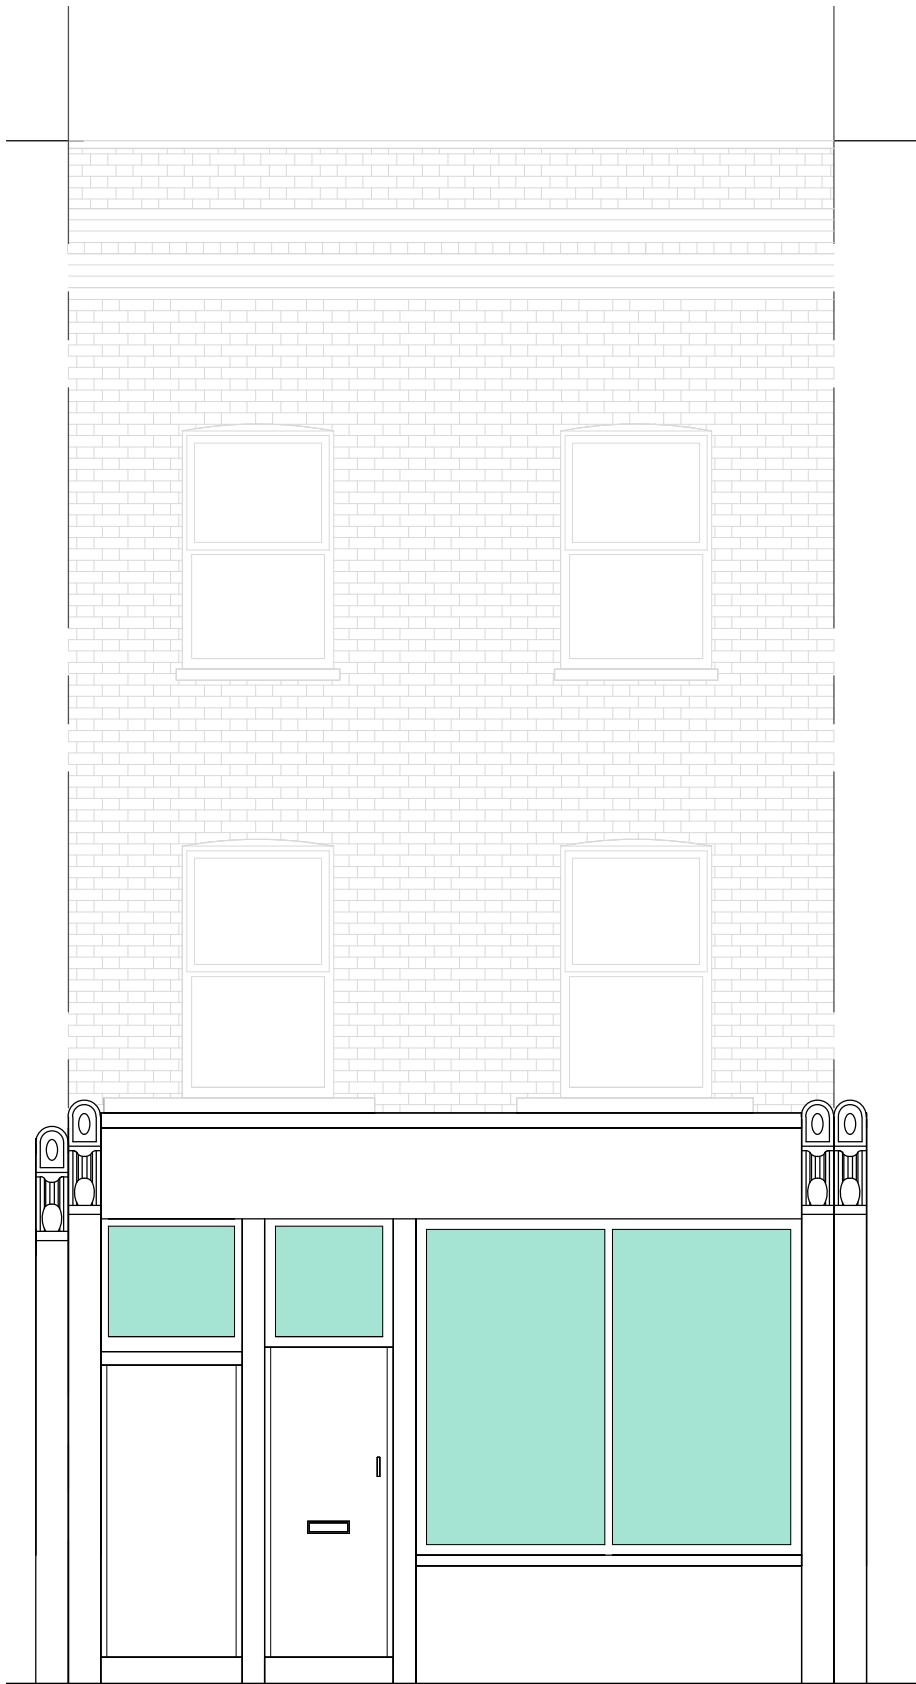

EXISTING FRONT ELEVATION

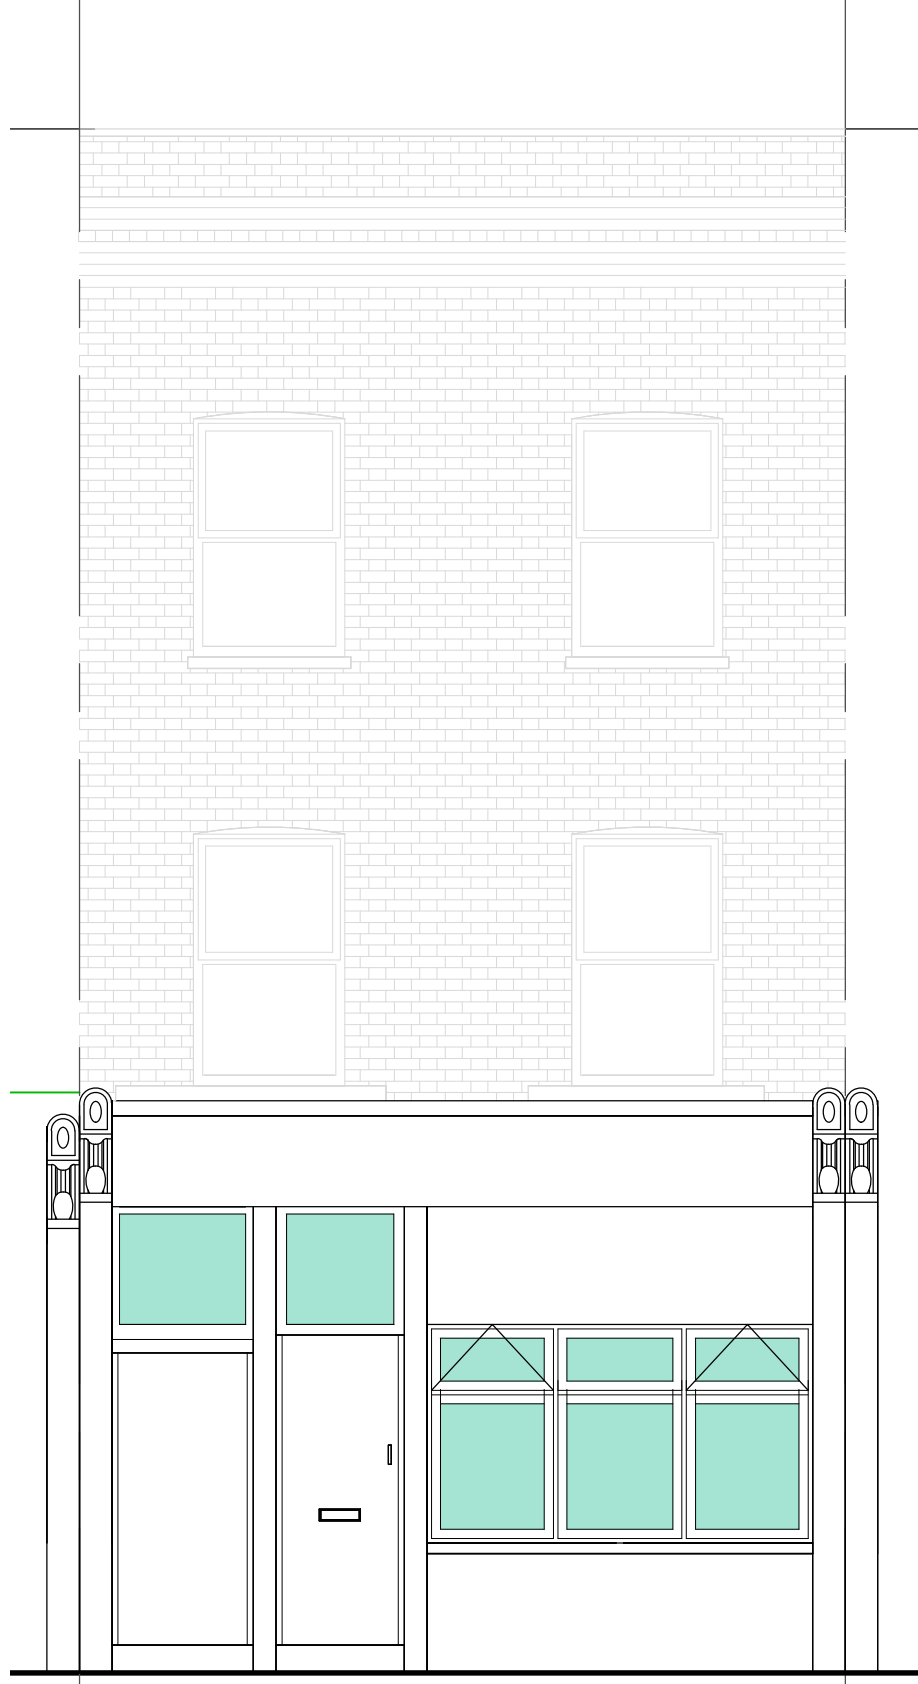

PROPOSED FRONT ELEVATION


notes

Any discrepancies in dimensions or detail to be reported to the architect immediately.
This drawing is to be read in conjunction with all relevant architectural, structural and services drawings.

This drawing remains the copyright of Robert Savage Associates and may not be copied or used without their prior consent

Building Regulations

This drawing and accompanying details has been prepared to comply with the relevant Building Regulations. This practice is not involved in the construction nor on site inspections. Compliance with the Building Regulations is the responsibility of the client and approved Building Control officer.

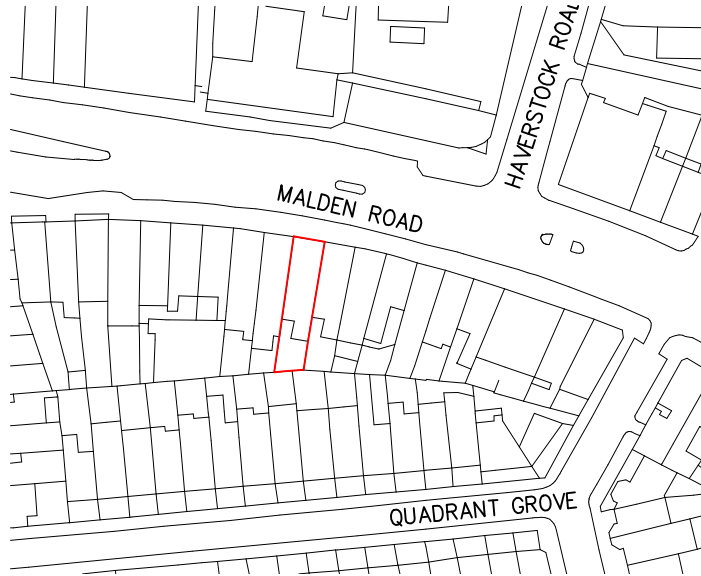

0 500 1000 1500 2000 2500 3000
BAR SCALE IN MILLIMETRES 1:50

revisions:

FOR PLANNING PURPOSES ONLY

client

Ms SHALINI AUJLA
project

163 MALDEN ROAD
LONDON NW5 4HT

title

EXISTING & PROPOSED FRONT ELEVATIONS & LOCATION PLAN

scale
1:50 1:1250

date
NOV 2024

drg. no.
10646/TP/01

Robert Savage & Associates
architects designers structural engineers

11 Eton Garages, Lancaster Grove, Belsize Park, London NW3 4PE
Telephone: 07968 821826
Email: office@rsa.me.uk