


Existing Part Front Elevation

Scale 1 : 50

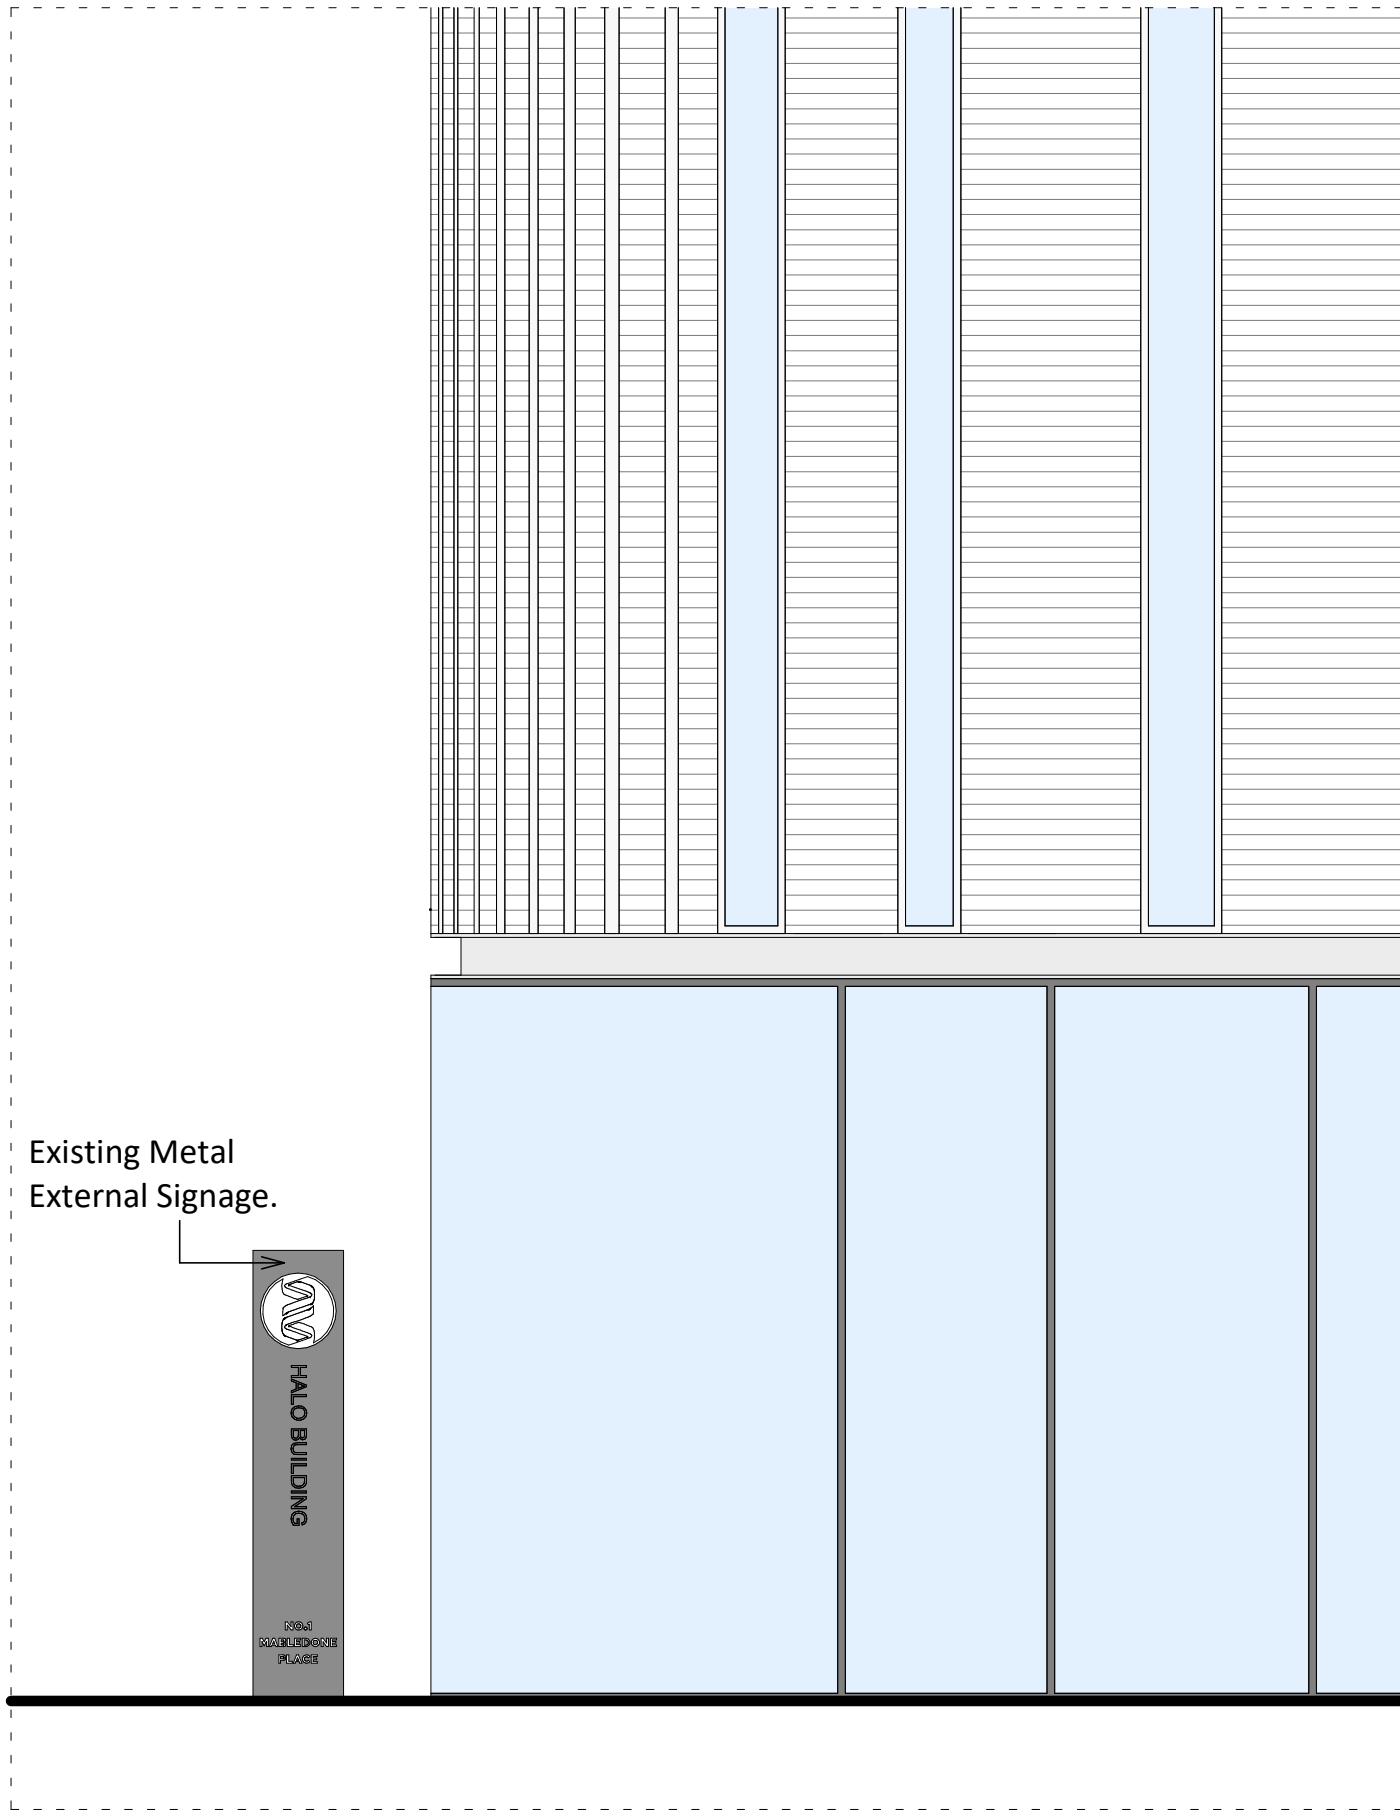


Existing Part Side Elevation

Scale 1 : 50




Existing External Signage

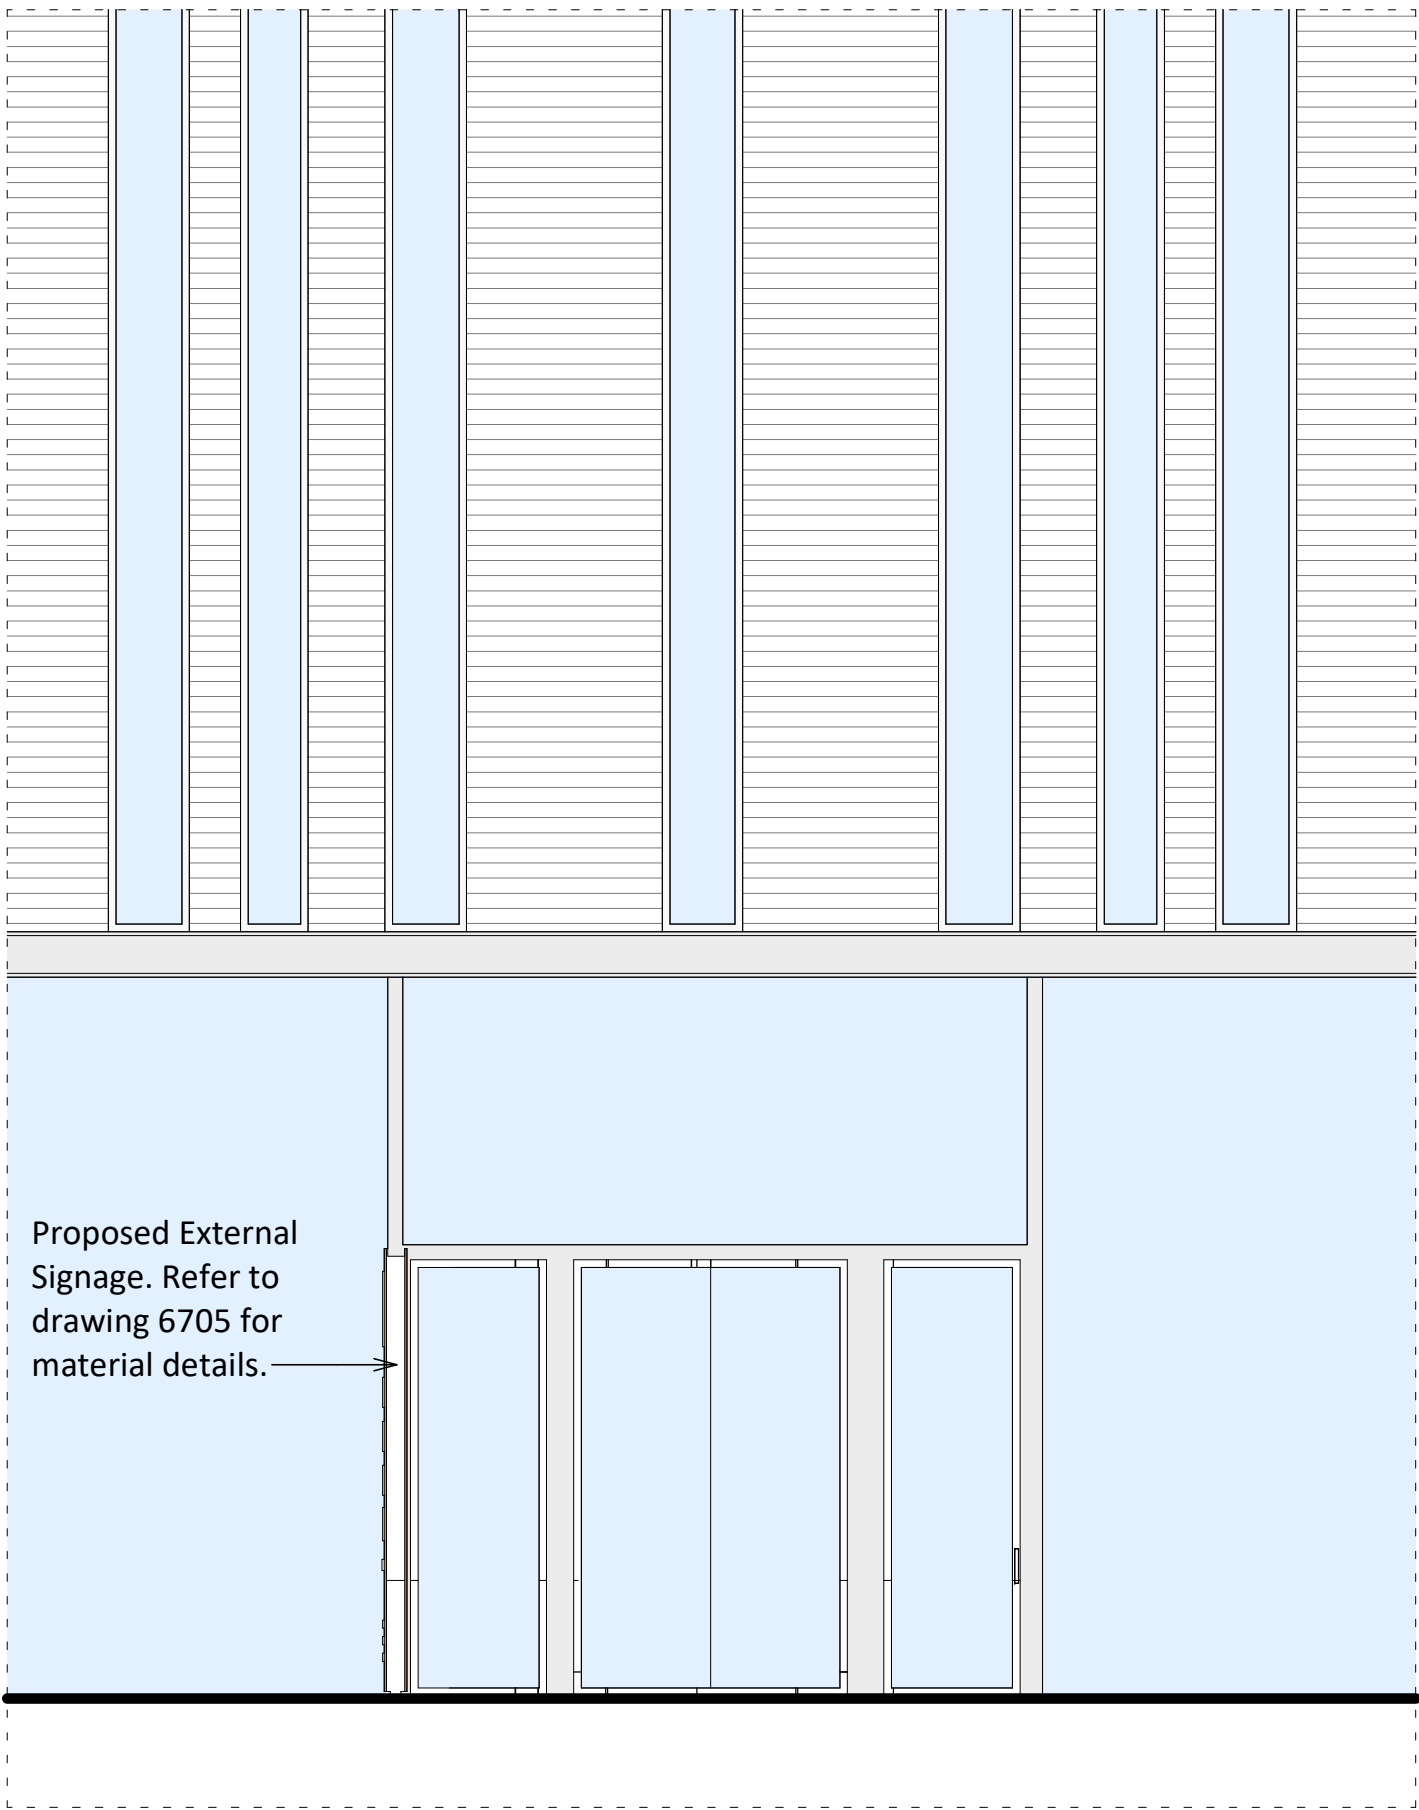

Proposed Part Front Elevation

Scale 1 : 50

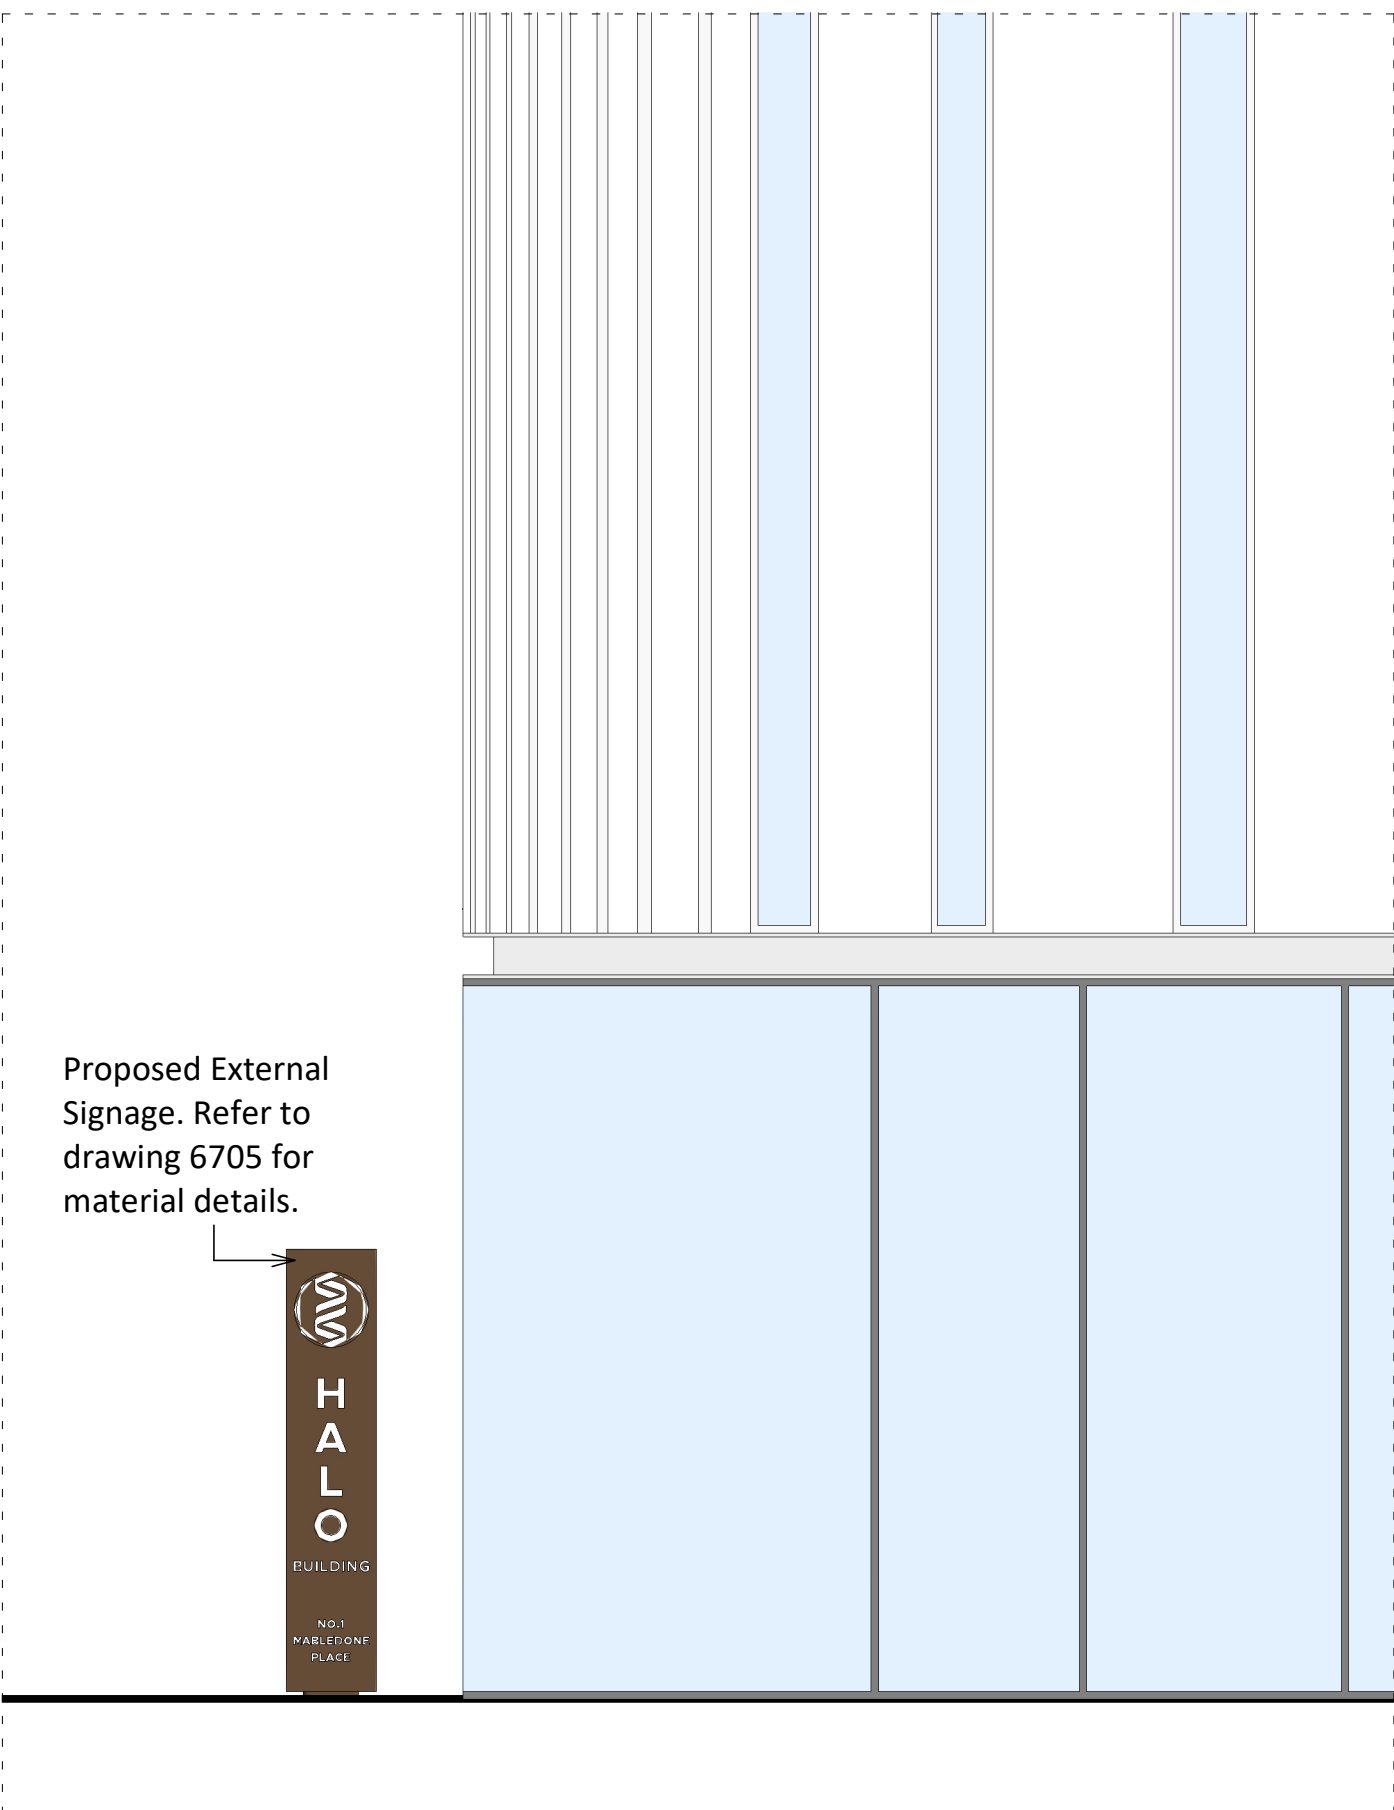

Proposed Part Side Elevation

Scale 1 : 50



Proposed External Signage CGI Visual

THE CONTRACTOR IS TO VERIFY ALL BUILDINGS AND SITE DIMENSIONS PRIOR TO COMMENCEMENT OF WORKS OR PREPARATION OF SHOP DRAWINGS.

THIS DRAWING AND THE BUILDING WORKS DEPICTED ARE COPYRIGHT OF KB ARCHITECTS AND MAY NOT BE REPRODUCED EXCEPT BY WRITTEN PERMISSION.

THIS DRAWING IS COPYRIGHT AND SHALL NOT BE REPRODUCED NOR USED FOR ANY OTHER PURPOSE WITHOUT WRITTEN PERMISSION OF THE AUTHOR.

DO NOT SCALE FROM THIS DRAWING, USE FIGURED DIMENSIONS ONLY.

THE DRAWING MUST BE READ IN CONJUNCTION WITH ALL OTHER PROJECT RELATED DRAWINGS AND DOCUMENTATION ISSUED BY THE AUTHOR AND APPOINTED CONSULTANTS.

IT IS THE CONTRACTOR'S RESPONSIBILITY TO ENSURE COMPLIANCE WITH THE BUILDING REGULATIONS.

IT IS THE CONTRACTOR'S RESPONSIBILITY TO CHECK ALL DIMENSIONS ON SITE, ANY DISCREPANCY TO BE REPORTED IMMEDIATELY.

DETAILS AND SIZES SHOWN ARE INDICATIVE ONLY AND ARE SUBJECT TO CONFIRMATION BY THE RELEVANT SPECIALIST CONTRACTORS & SUB-CONTRACTORS.


THIS DRAWING IS NOT TO BE USED FOR LAND REGISTRY OR SALES PURPOSES.

THE AUTHOR IS NOT RESPONSIBLE FOR ANY CHANGES TO THE DRAWINGS AS IMPLEMENTED ON SITE WITHOUT PRIOR APPROVAL IN WRITING.

Key Notes:

P01 24.10.24 Planning Submission

Rev Date Description

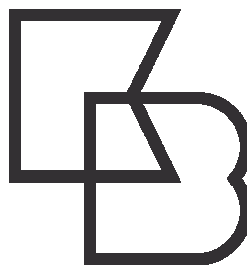

KB ARCHITECTS LTD
Level 3, Reef House
Plantation wharf, London
SW11 3UE

www.kbarchitects.co.uk

TENDER

PROJECT		Halo Building	
TITLE		Elevations - External Signage	
CLIENT		HSL	
DRAWN BY MT	CHECKED BY LF	APPROVED BY KB	DATE 24.10.24
SCALE (@ A1) 1:50		PROJECT NUMBER P2020-0113	
DRAWING NUMBER HALO - A - DR - XX - 6706			REV P01