

THE CONTRACTOR IS TO VERIFY ALL BUILDINGS AND SITE DIMENSIONS PRIOR TO COMMENCEMENT OF WORKS OR PREPARATION OF SHOP DRAWINGS.

THIS DRAWING AND THE BUILDING WORKS DEPICTED ARE COPYRIGHT OF KB ARCHITECTS AND MAY NOT BE REPRODUCED EXCEPT BY WRITTEN PERMISSION.

THIS DRAWING IS COPYRIGHT AND SHALL NOT BE REPRODUCED NOR USED FOR ANY OTHER PURPOSE WITHOUT WRITTEN PERMISSION OF THE AUTHOR.

DO NOT SCALE FROM THIS DRAWING, USE FIGURED DIMENSIONS ONLY.

THE DRAWING MUST BE READ IN CONJUNCTION WITH ALL OTHER PROJECT RELATED DRAWINGS AND DOCUMENTATION ISSUED BY THE AUTHOR AND APPOINTED CONSULTANTS.

IT IS THE CONTRACTOR'S RESPONSIBILITY TO ENSURE COMPLIANCE WITH THE BUILDING REGULATIONS.

IT IS THE CONTRACTOR'S RESPONSIBILITY TO CHECK ALL DIMENSIONS ON SITE, ANY DISCREPANCY TO BE REPORTED IMMEDIATELY.

DETAILS AND SIZES SHOWN ARE INDICATIVE ONLY AND ARE SUBJECT TO CONFIRMATION BY THE RELEVANT SPECIALIST CONTRACTORS & SUB-CONTRACTORS.


THIS DRAWING IS NOT TO BE USED FOR LAND REGISTRY OR SALES PURPOSES.

THE AUTHOR IS NOT RESPONSIBLE FOR ANY CHANGES TO THE DRAWINGS AS IMPLEMENTED ON SITE WITHOUT PRIOR APPROVAL IN WRITING.

Key Notes:




Site Plan
Scale 1 : 100

 

P03	01.11.24	Boundary Line Adjustments
P02	01.11.24	Boundary Line Amended
P01	24.10.24	Planning Submission

Rev	Date	Description
-----	------	-------------

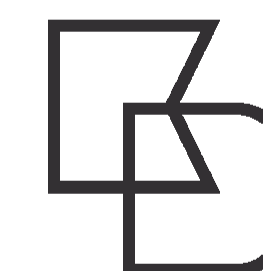

KB ARCHITECTS LTD
Level 3, Reef House
Plantation wharf, London
SW11 3UE

www.kbarchitects.co.uk

TENDER

PROJECT				Halo Building	
TITLE				Site Plan	
CLIENT				HSL	
DRAWN BY	CHECKED BY	APPROVED BY	DATE		
LF	MT	KB	01.11.24		
SCALE (@ A1)			PROJECT NUMBER		
1:100			P2020-0113		
DRAWING NUMBER				REV	
HALO - A - DR - 00 - 1001				P03	