






1. Do not scale this drawing.
2. For structural dimensions and details see Structural Engineers drawings.
3. All dimensions to be checked on site prior to commencement of any works or preparation of any shop drawings.
4. All errors in co-ordinates, levels and dimensions, are to be reported to the Architect.
5. All temporary works to be responsibility of the contractor.
6. This drawing to be read in conjunction with all relevant Architect's drawings and specifications and with other Consultant's information.

Revision	Date	Description	Revision	Date	Description
PI	23.08.24	Issued for Planning			

new-works
Cocoon 406, The Boxcroft Factory, SE16 4DG
020 7508 8187 studio@new-works.net
new-works.net
© New works (Architecture) Ltd

PROJECT Ornan Court		
TITLE Existing Site Photos		
DWG No 1915 (PL)305		
DATE 23.08.24	REVISION PI	SCALE NTS

  

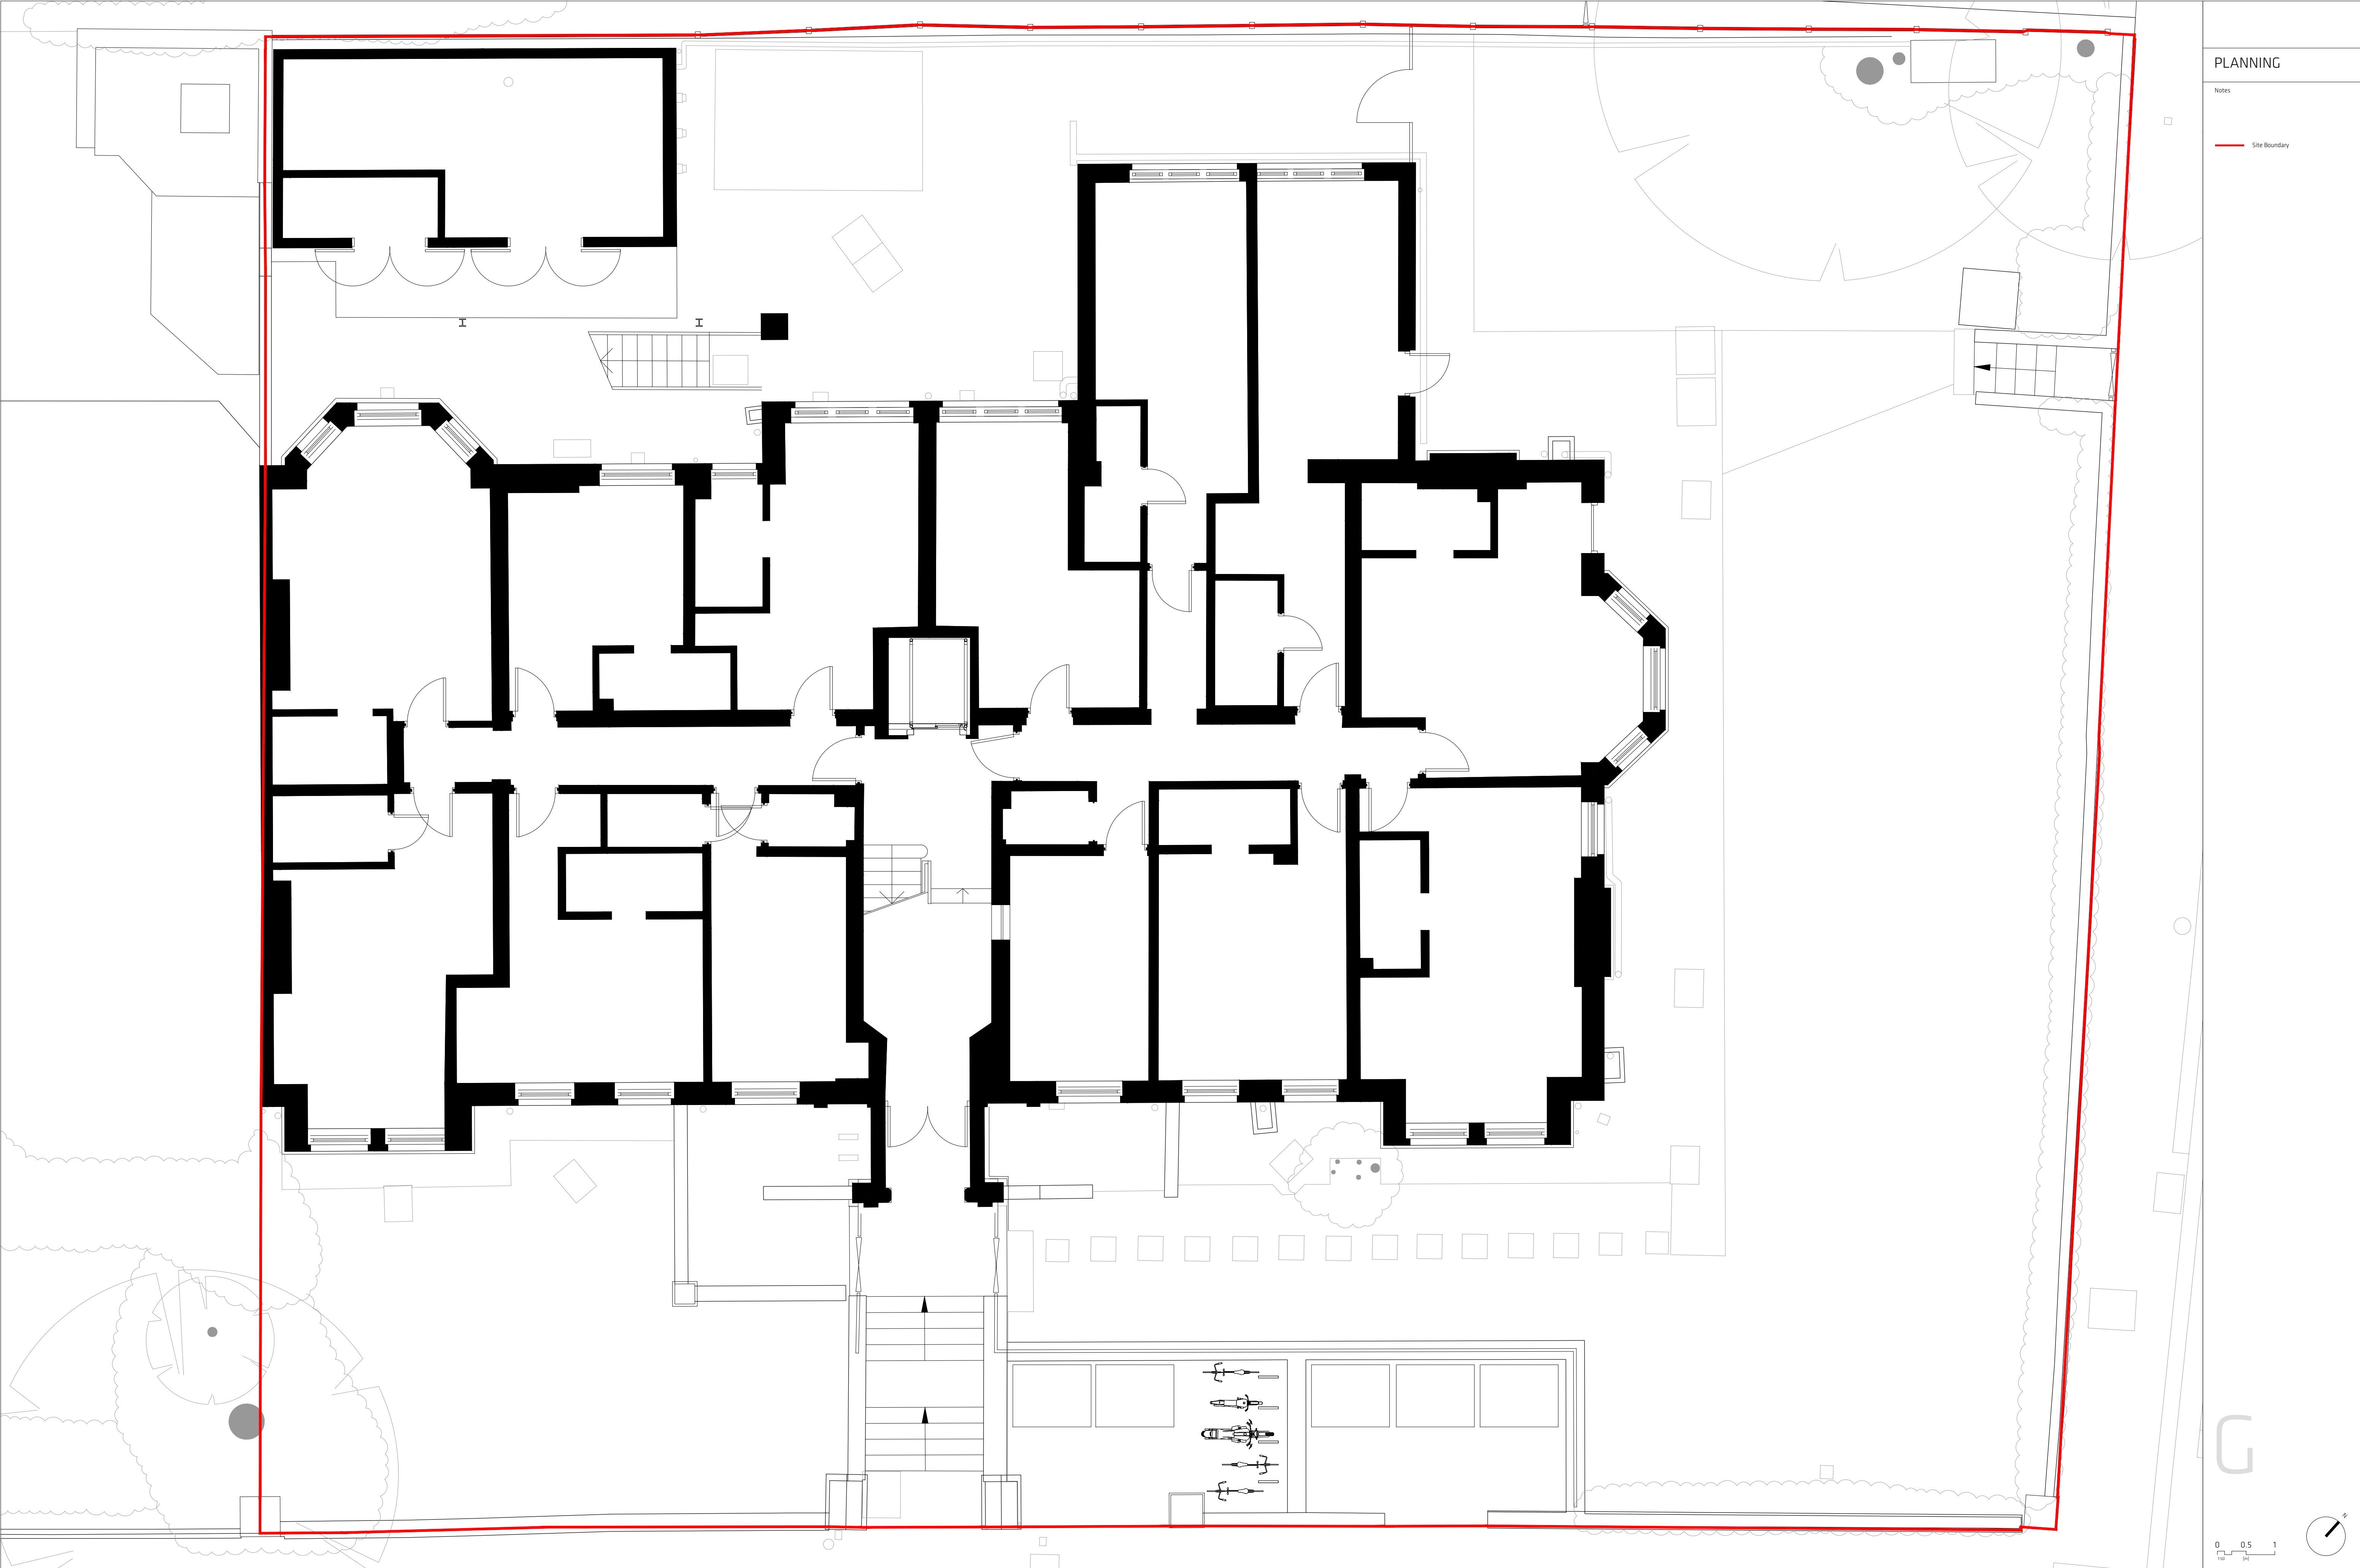

1. Do not scale this drawing.

2. For structural dimensions and details see Structural Engineers drawings.

3. All dimensions to be checked on site prior to commencement of any works or preparation of any shop drawings.

4. All errors in co-ordinates, levels and dimensions, are to be reported to the Architect.

5. All temporary works to be responsibility of the contractor.


6. This drawing to be read in conjunction with all relevant Architect's drawings and specifications and with other Consultant's information.

Revision	Date	Description	Revision	Date	Description
P1	23.08.24	Issued for Planning			
P2	23.08.24	Amended Site Boundary			

new-works

Coclea 406, The Biscuit Factory, SE16 4DG
020 7508 8787 studio@new-works.net
new-works.net
© New works (Architecture) Ltd

PROJECT Orman Court		
TITLE Existing Ground Floor Plan		
DWG No 1915 (PL)310		
DATE 23.08.24	REVISION P2	SCALE 1:500/A1

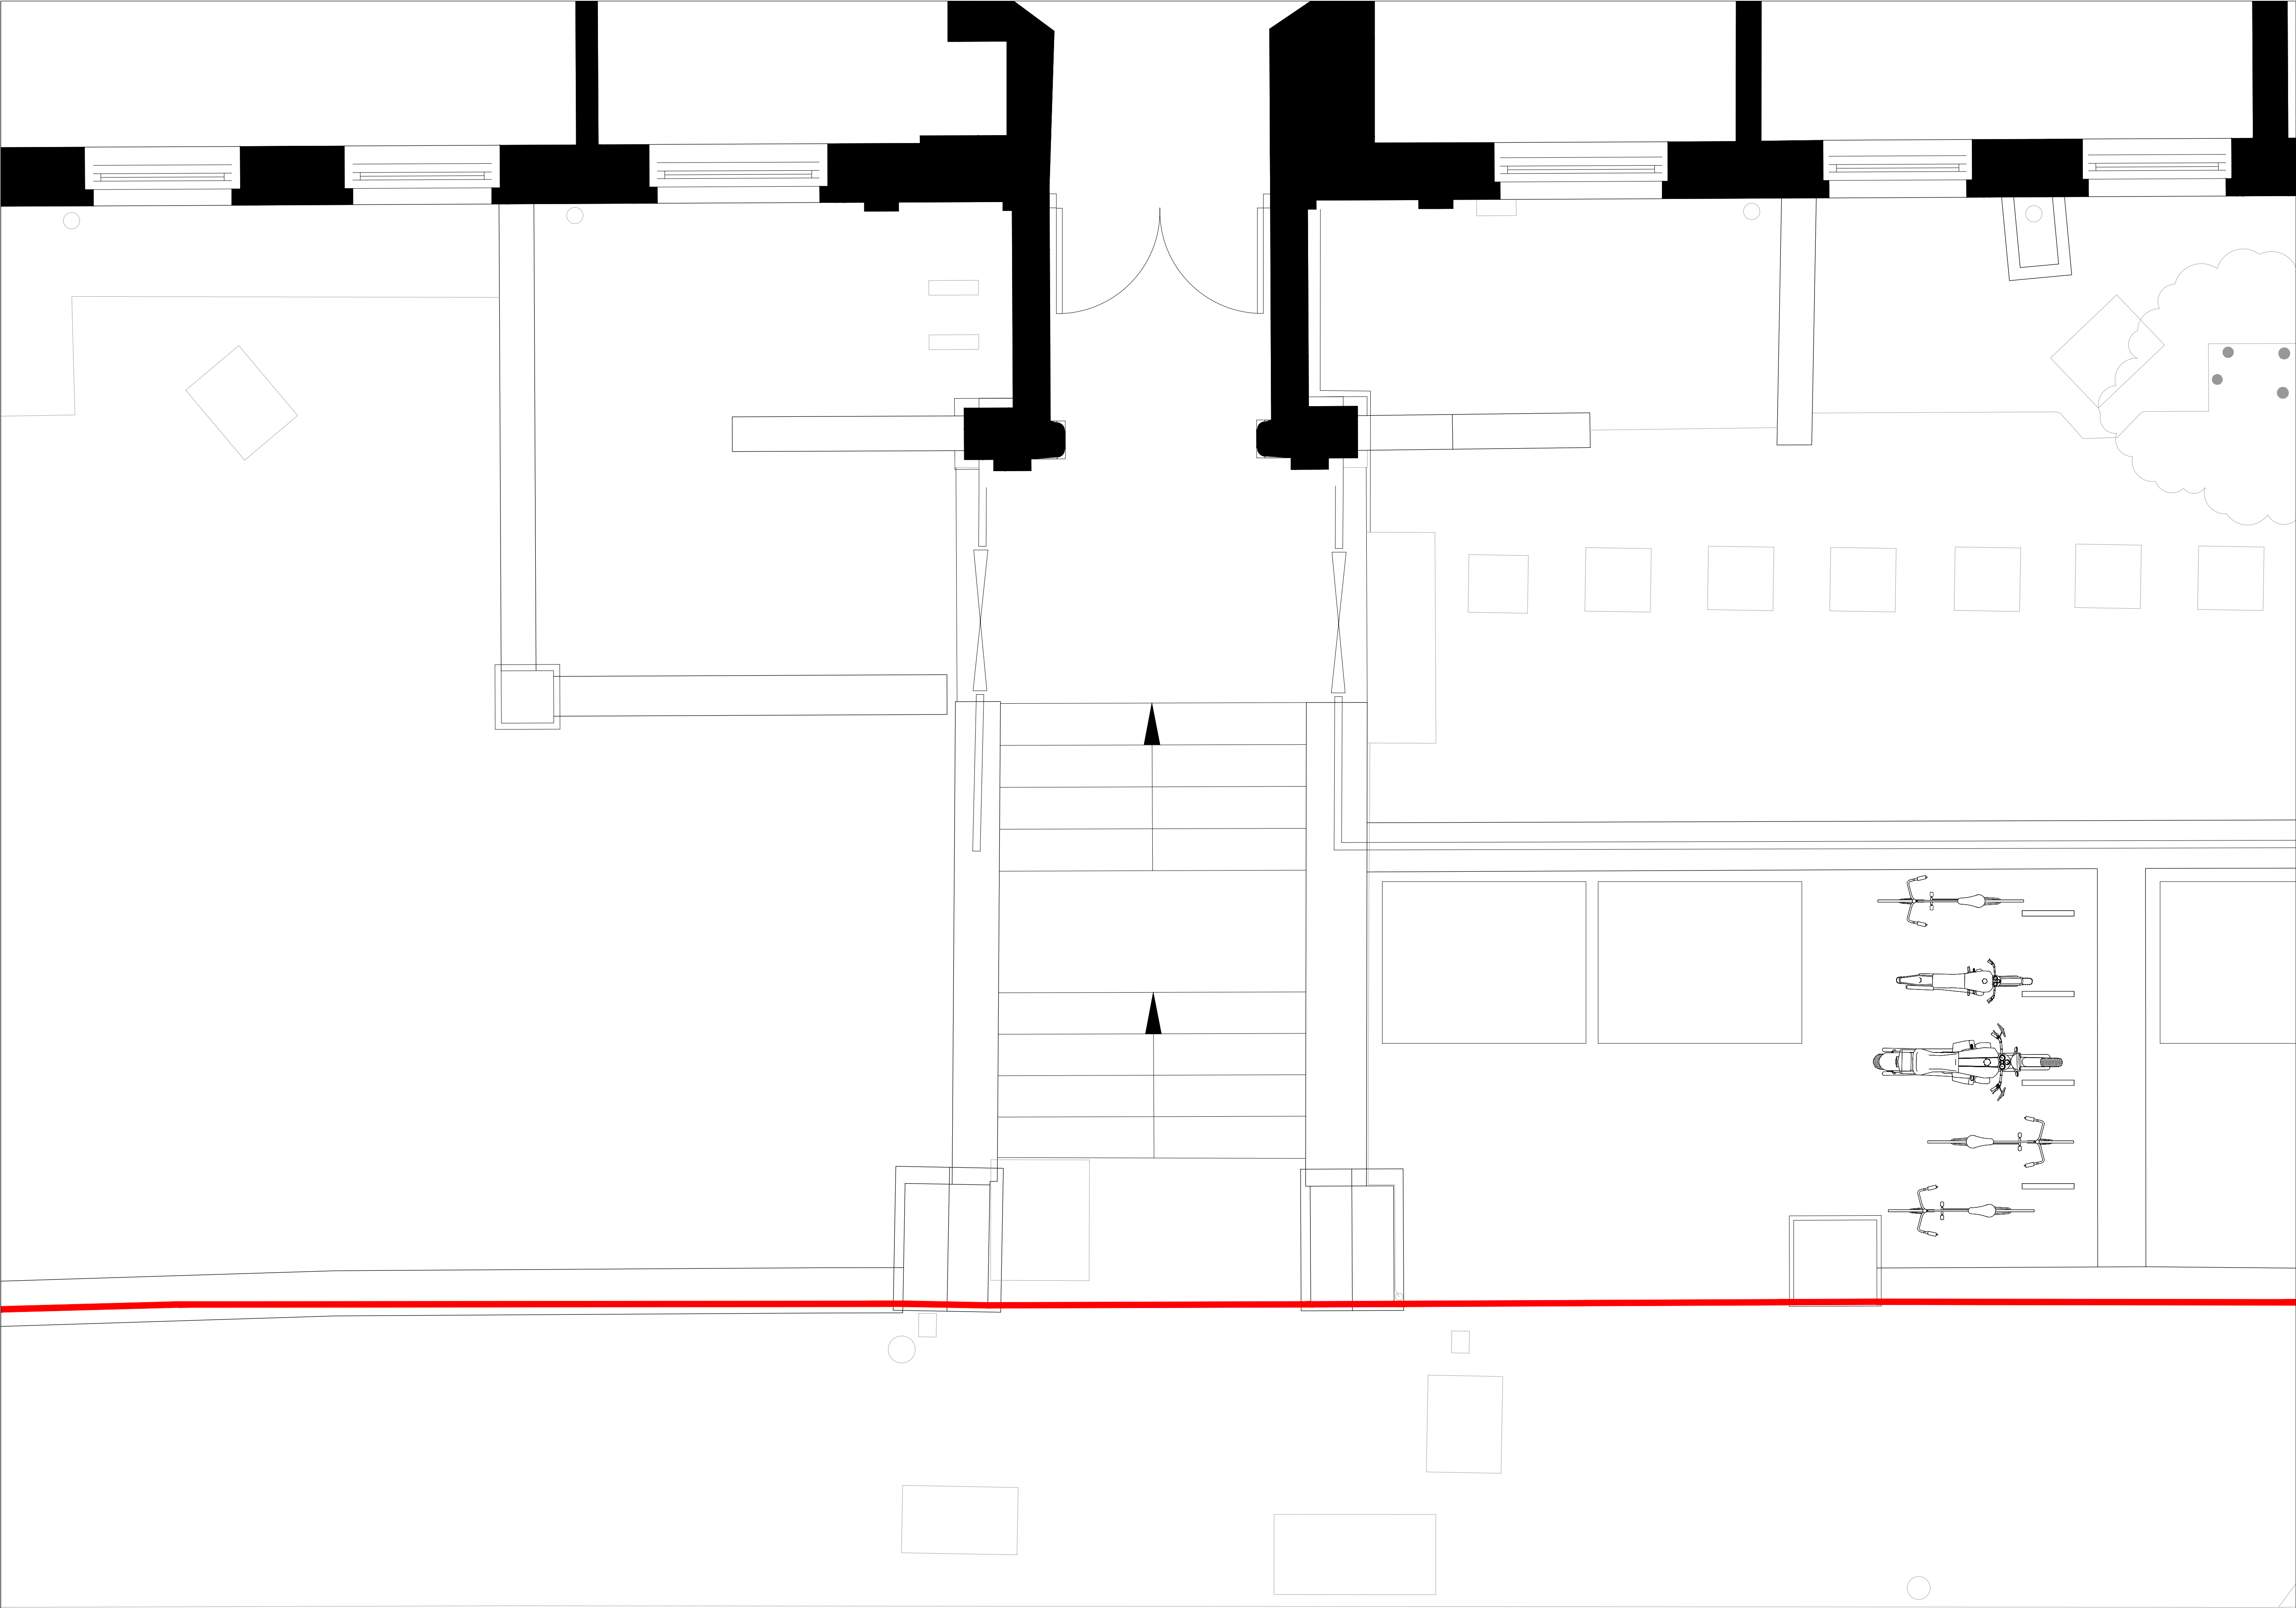

PLANNING

Notes

Site Boundary

020 7528 8787 studio@new-works.net new-works.net © New works (Architecture) Ltd

0 200 400

1:200

1:200

PROJECT

Orman Court

TITLE

Existing Ground Floor Entrance Plan

DWG No.

1915 (PL)311

DATE

23.08.24

REVISION

P2

SCALE

1:200

1. Do not scale this drawing.

2. For structural dimensions and details see Structural Engineers drawings.

3. All dimensions to be checked on site prior to commencement of any works or preparation of any shop drawings.

4. All errors in co-ordinates, levels and dimensions, are to be reported to the Architect.

5. All temporary works to be responsibility of the contractor.

6. This drawing to be read in conjunction with all relevant Architect's drawings and specifications and with other Consultant's information.

Revision	Date	Description
P1	23.08.24	Issued for Planning
P2	23.08.24	Amended Site Boundary

new-works

Cocoon 406, The Boscutt Factory, SE16 4DG
020 7528 8787 studio@new-works.net
new-works.net
© New works (Architecture) Ltd

PROJECT

Oman Court

TITLE

Existing Ground Floor Entrance Plan

DWG NO.

1915 (PL)311

DATE

23.08.24

REVISION

P2

SCALE

1:208A1




1. Do not scale this drawing.
2. For structural dimensions and details see Structural Engineers drawings.
3. All dimensions to be checked on site prior to commencement of any works or preparation of any shop drawings.
4. All errors in co-ordinates, levels and dimensions, are to be reported to the Architect.
5. All temporary works to be responsibility of the contractor.
6. This drawing to be read in conjunction with all relevant Architect's drawings and specifications and with other Consultant's information.

Revision	Date	Description	Revision	Date	Description
PI	23.08.24	Issued for Planning			

new-works
Coclea 406, The Biscuit Factory, SE16 4DG
020 7518 8187 studio@new-works.net
new-works.net
© New works (Architecture) Ltd


PLANNING

Notes

 


PROJECT Ornan Court		
TITLE Existing South East Elevation		
DWG No 1915 (PL)320		
DATE 23.08.24	REVISION PI	SCALE 1:500/A1


SE

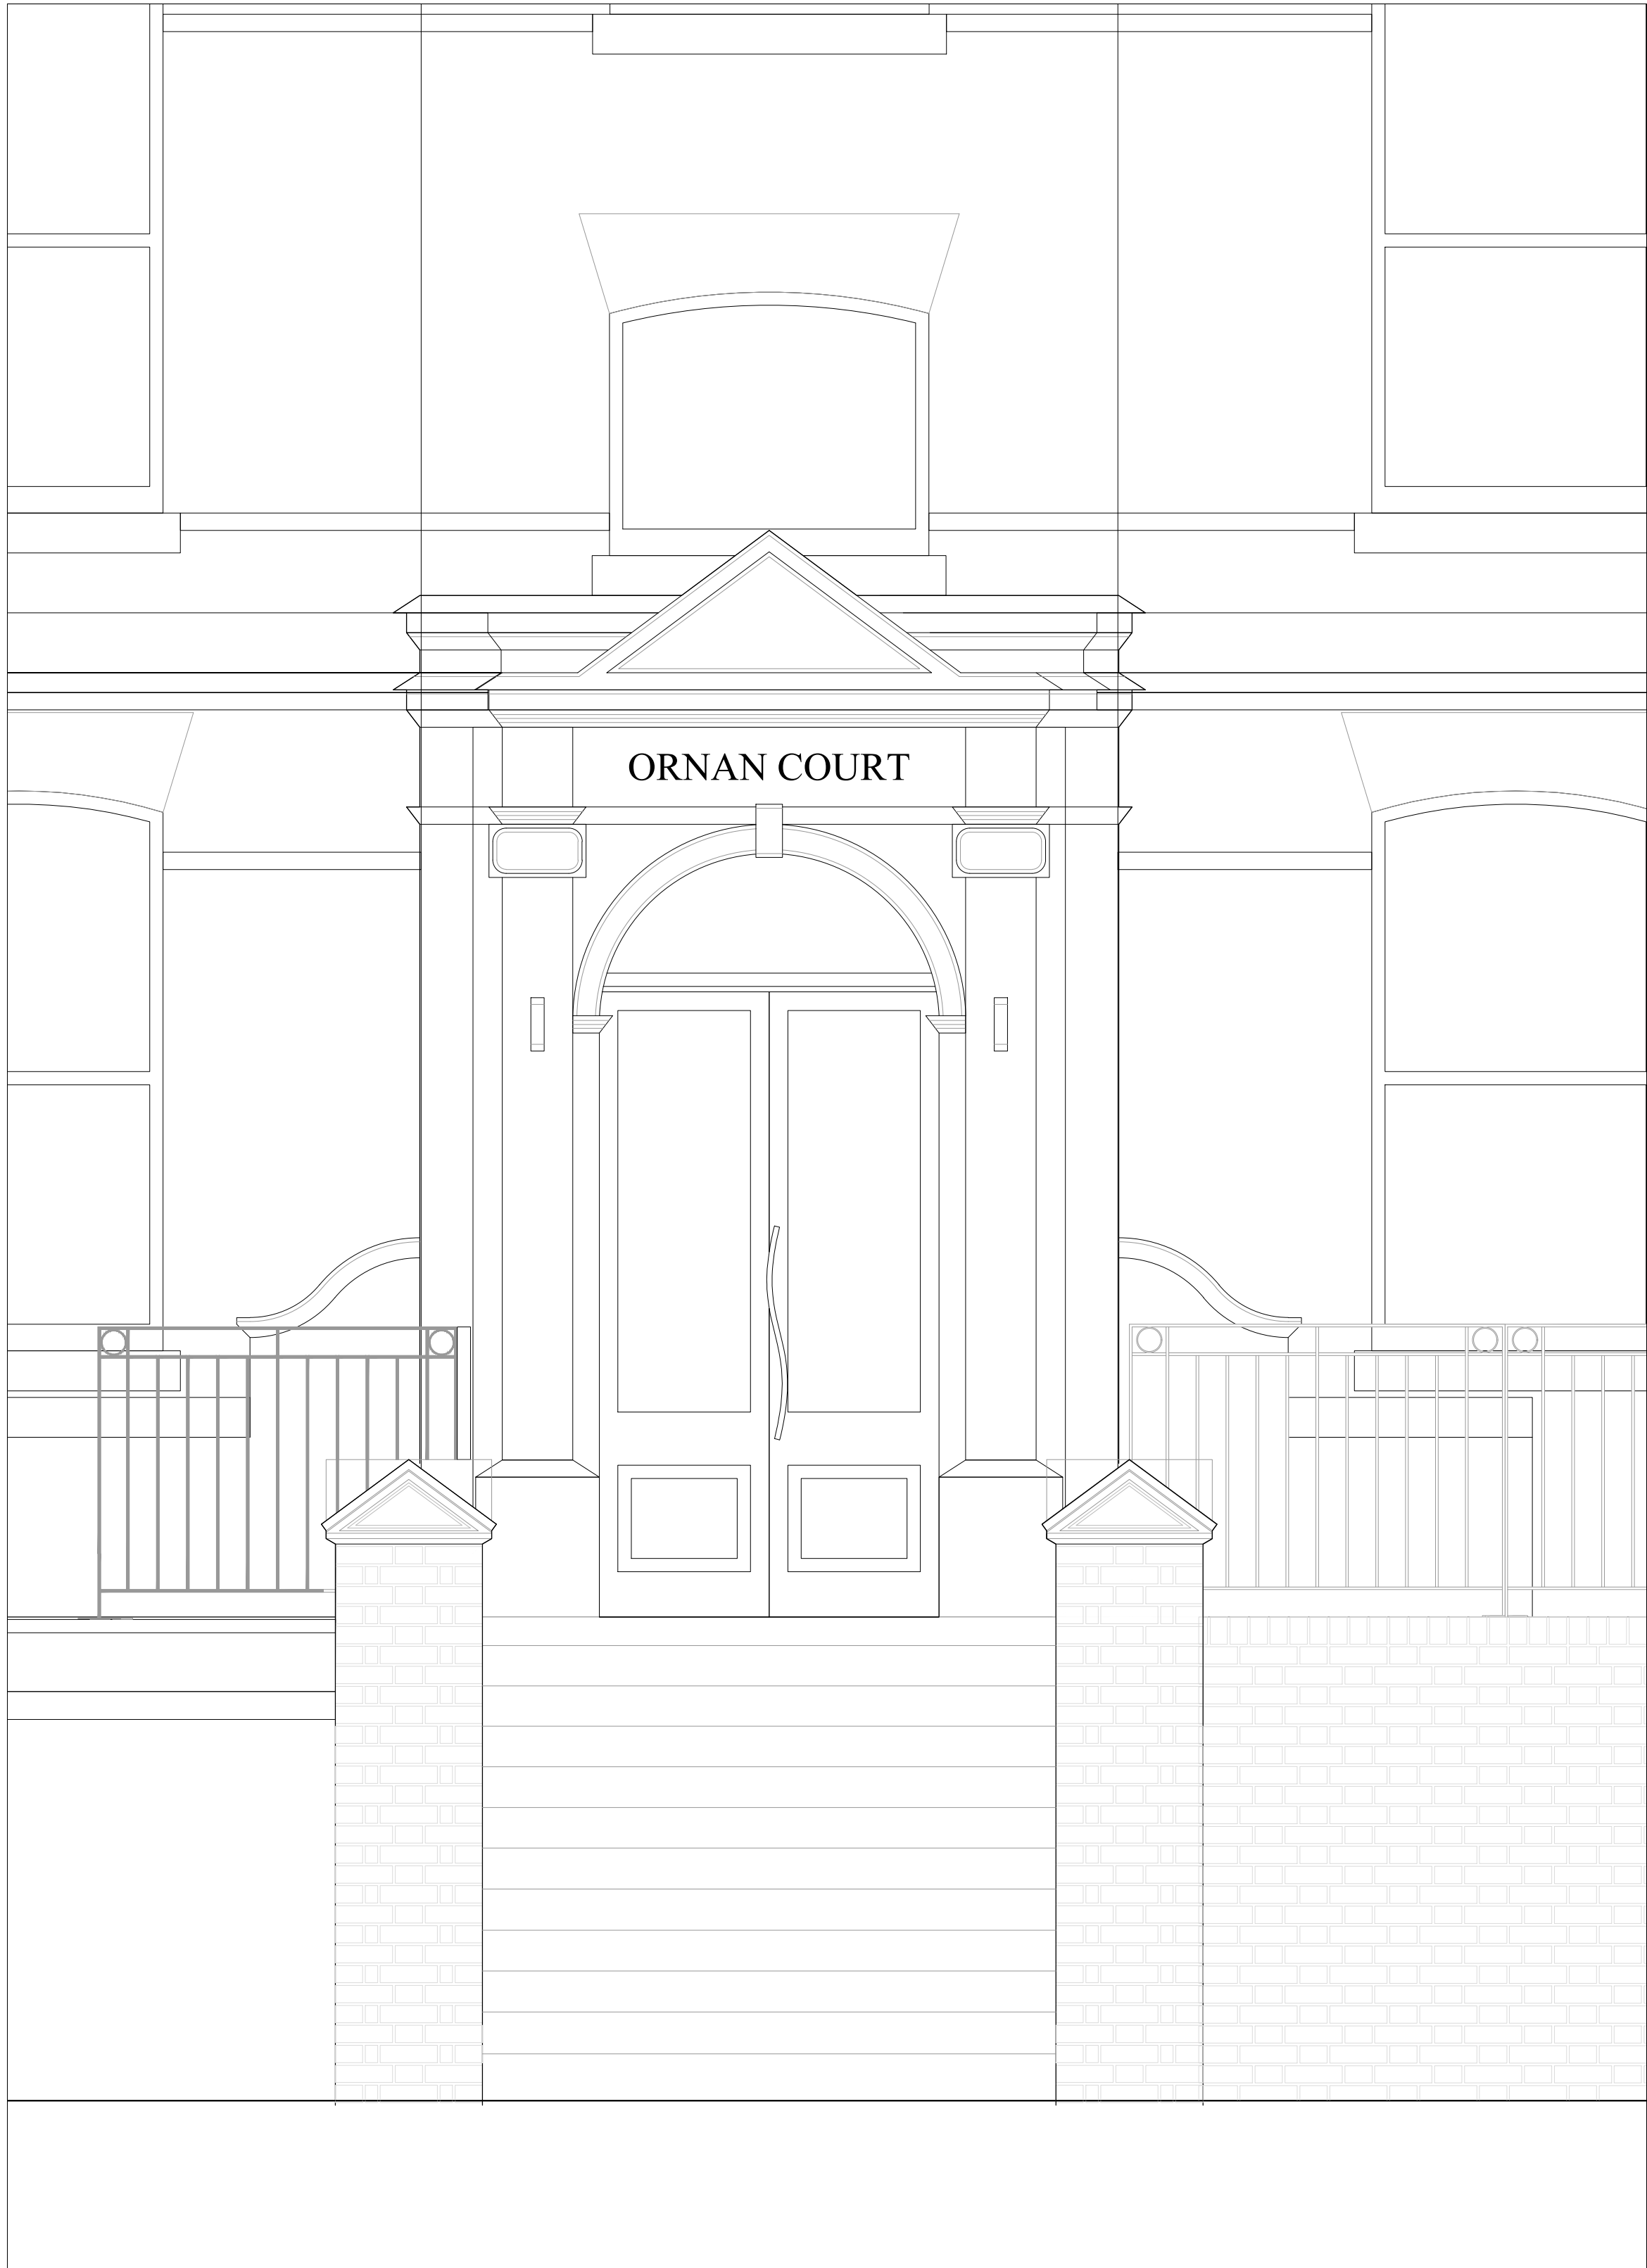

01 Existing South-East Street Elevation
1:20

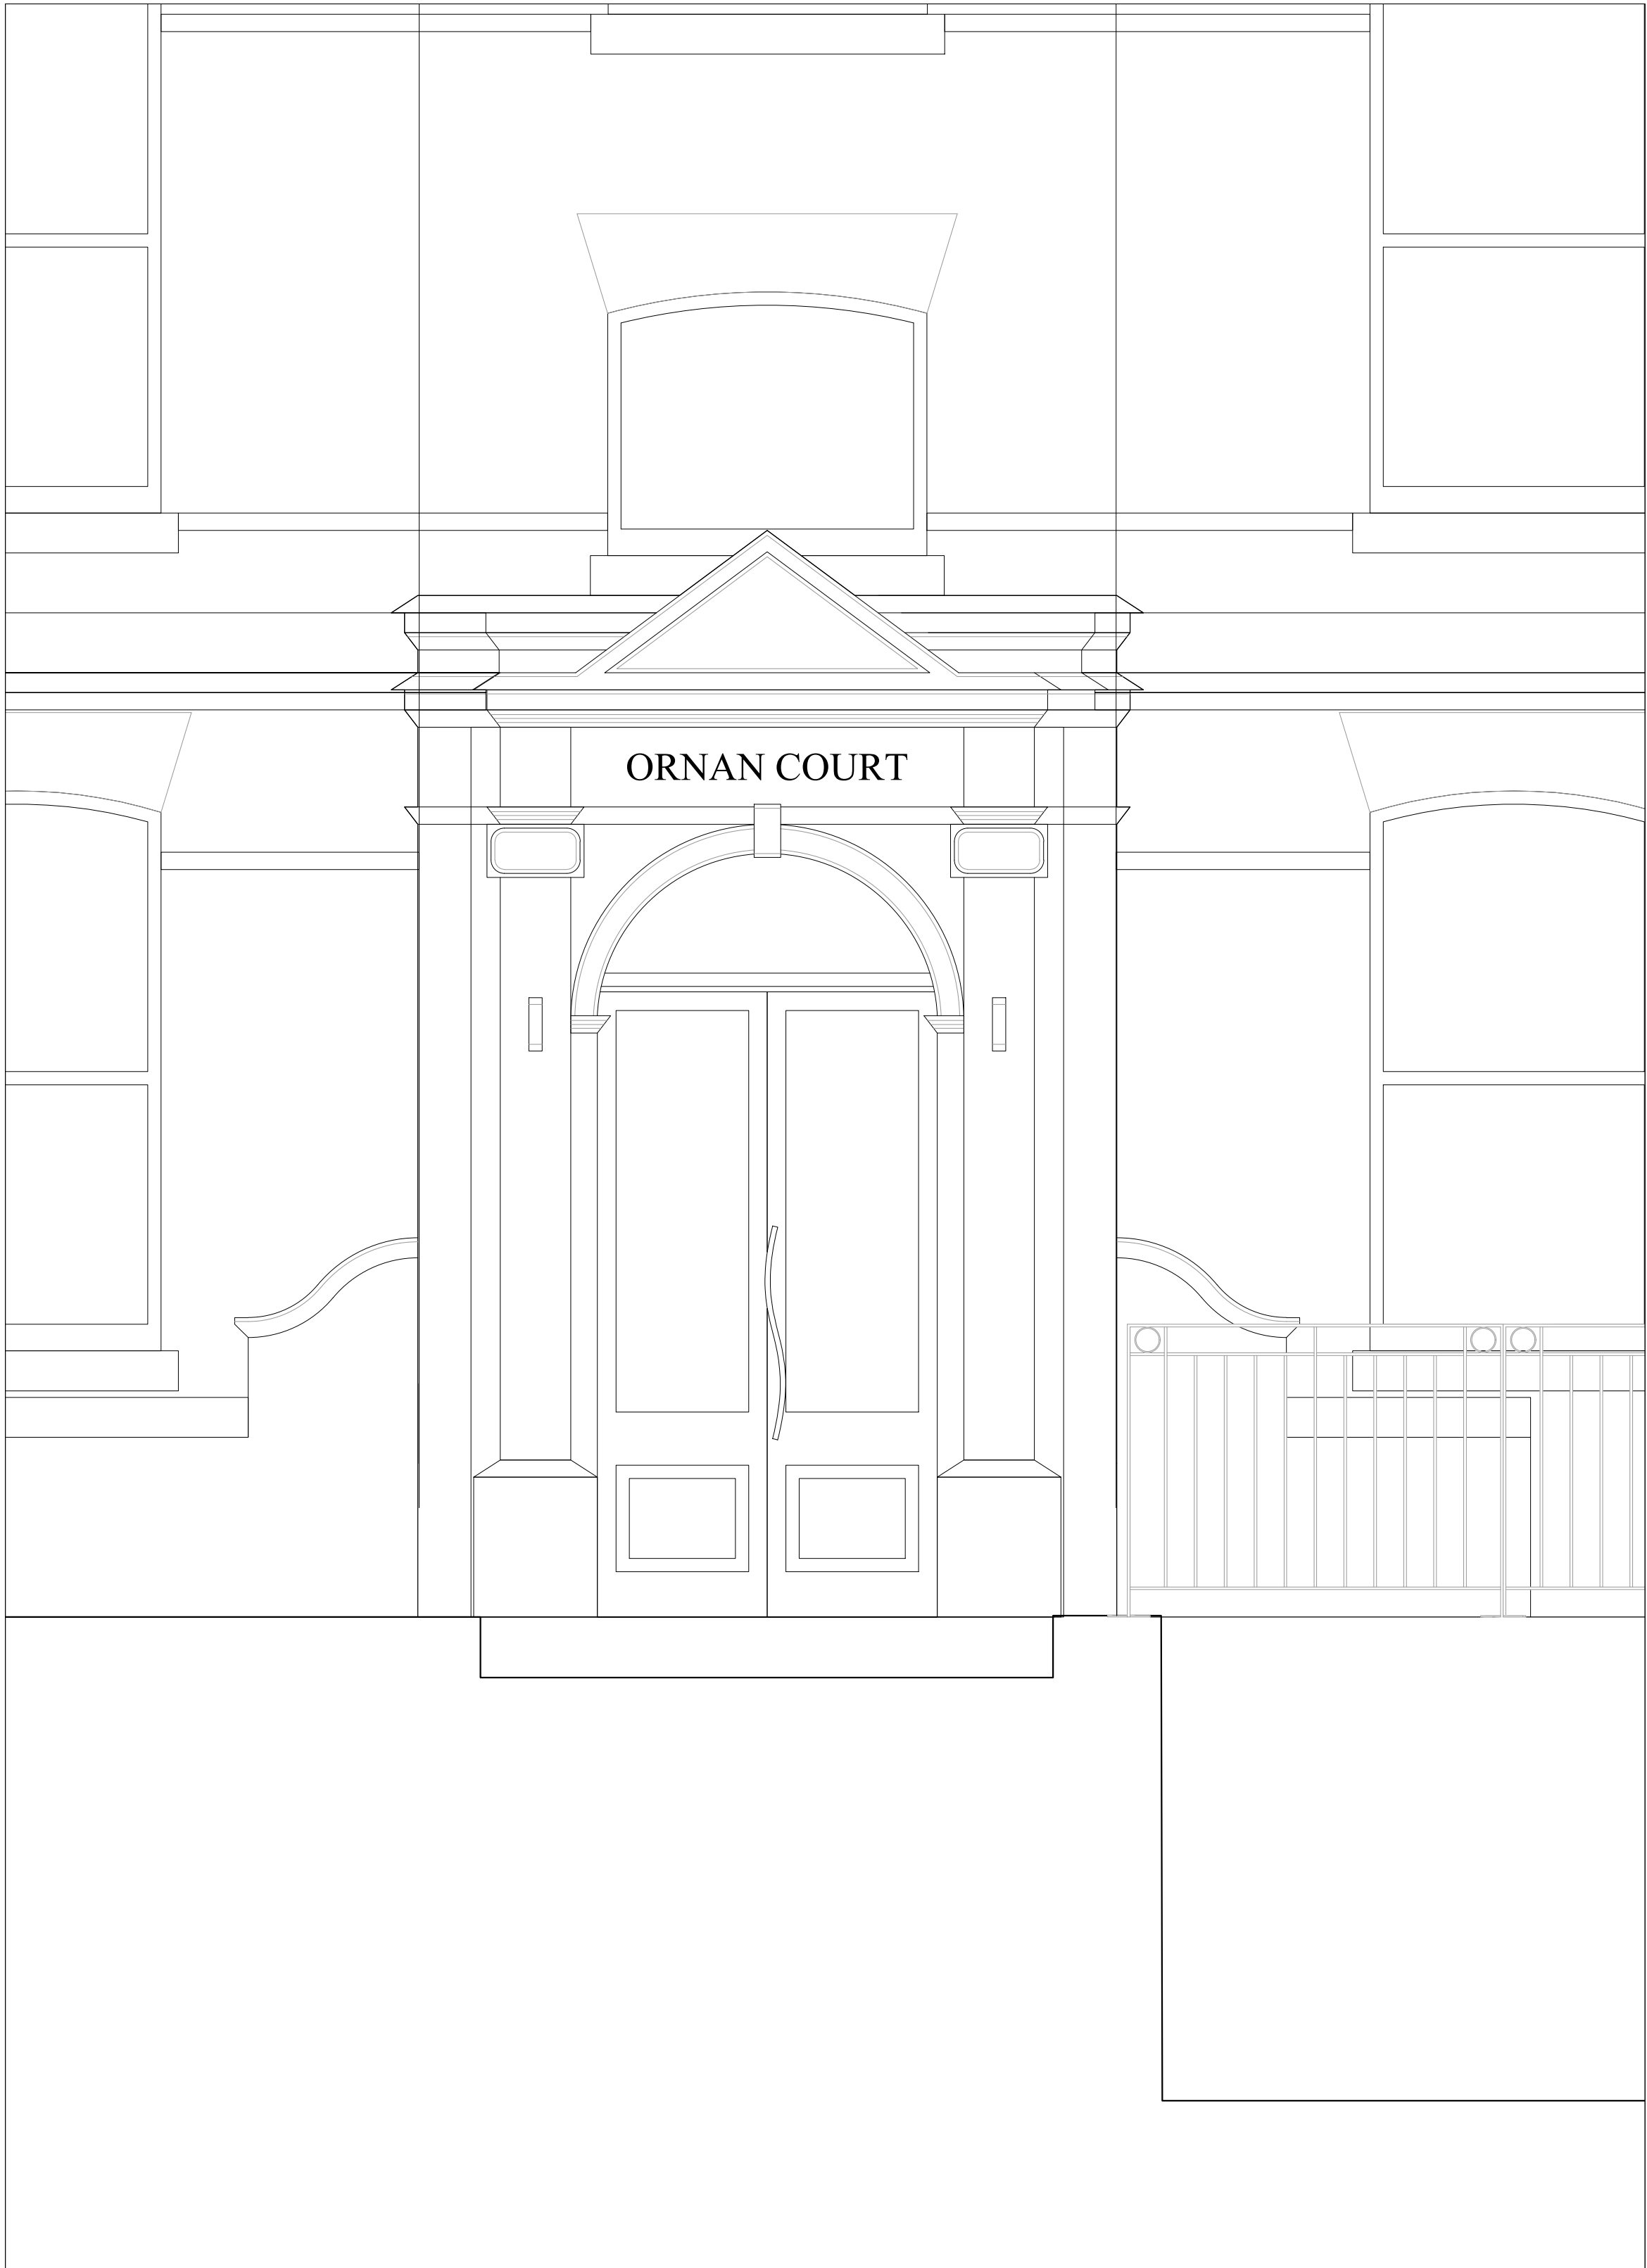

02 Existing South-East Entrance Elevation
1:20

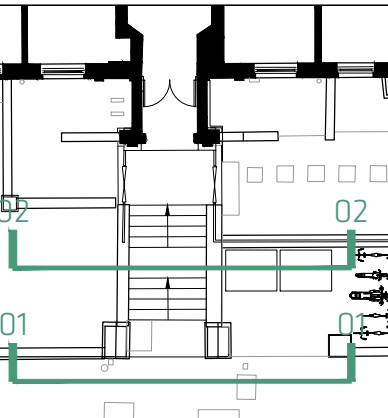

SE

0 200 400
1:20 (mm)


1. Do not scale this drawing.
2. For structural dimensions and details see Structural Engineers drawings.
3. All dimensions to be checked on site prior to commencement of any works or preparation of any shop drawings.
4. All errors in co-ordinates, levels and dimensions, are to be reported to the Architect.
5. All temporary works to be responsibility of the contractor.
6. This drawing to be read in conjunction with all relevant Architect's drawings and specifications and with other Consultant's information.

Revision	Date	Description	Revision	Date	Description
PI	23.08.24	Issued for Planning			

new-works

Coclea 406, The Biscuit Factory, SE16 4DG
020 7518 8187 studio@new-works.net
new-works.net
© New works (Architecture) Ltd

PROJECT		
Ornan Court		
TITLE		
Existing South East Entrance Elevation		
DWG No.		
1915 (PL)321		
DATE	REVISION	SCALE
23.08.24	PI	1:200&A1

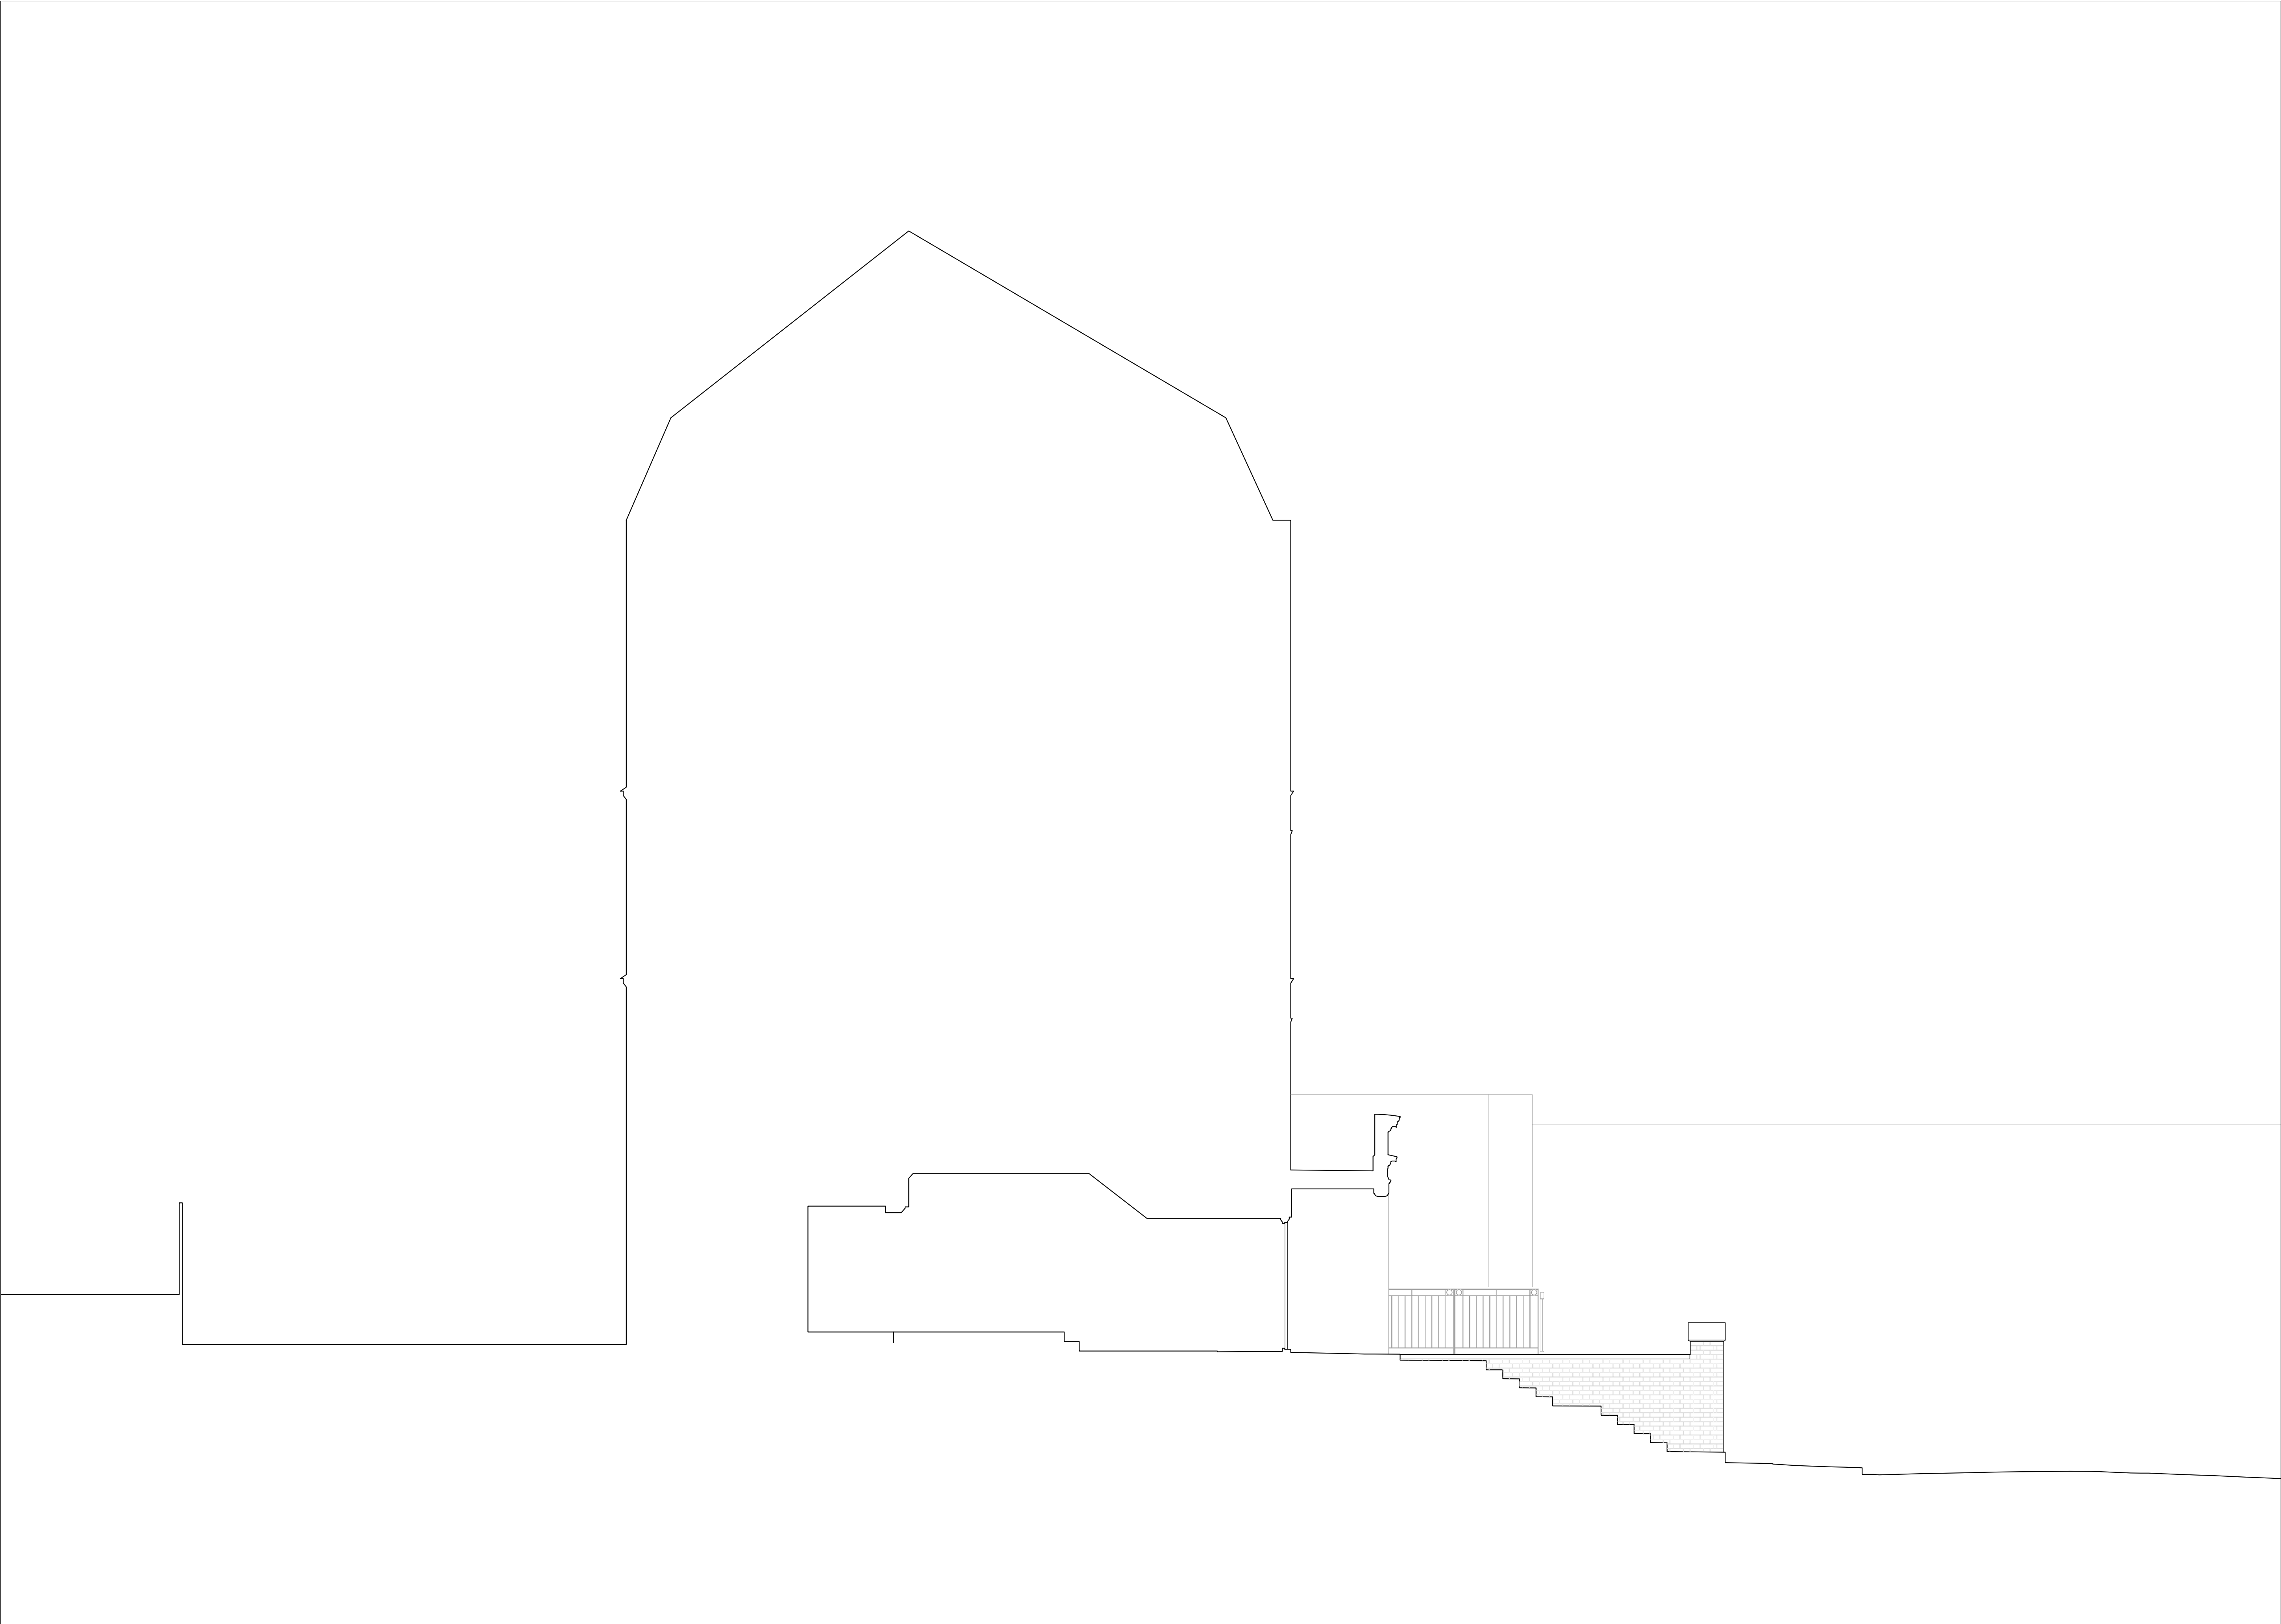


1. Do not scale this drawing.
2. For structural dimensions and details see Structural Engineers drawings.
3. All dimensions to be checked on site prior to commencement of any works or preparation of any shop drawings.
4. All errors in co-ordinates, levels and dimensions, are to be reported to the Architect.
5. All temporary works to be responsibility of the contractor.
6. This drawing to be read in conjunction with all relevant Architect's drawings and specifications and with other Consultant's information.

Revision	Date	Description	Revision	Date	Description
PI	23.08.24	Issued for Planning			

new-works
Coccol 406, The Biscuit Factory, SE16 4DG
020 7528 8187 studio@new-works.net
new-works.net
© New works (Architecture) Ltd

PLANNING


Notes

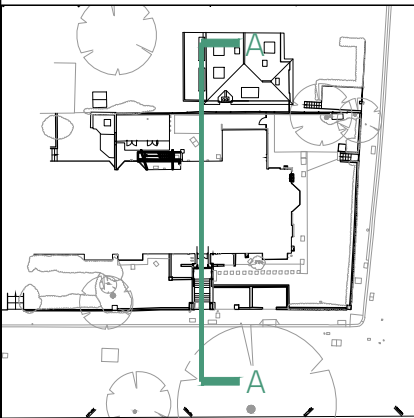

AA

0 0.5 1
m

PROJECT		
Orman Court		
TITLE		
Existing Section AA		
DWG No.		
1915 (PL)330		
DATE	REVISION	SCALE
23.08.24	PI	1:500/A1

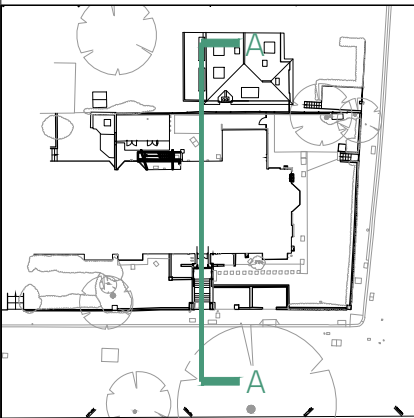

AA

0 200 400
mm

1. Do not scale this drawing.
2. For structural dimensions and details see Structural Engineers drawings.
3. All dimensions to be checked on site prior to commencement of any works or preparation of any shop drawings.
4. All errors in co-ordinates, levels and dimensions, are to be reported to the Architect.
5. All temporary works to be responsibility of the contractor.
6. This drawing to be read in conjunction with all relevant Architect's drawings and specifications and with other Consultant's information.

Revision	Date	Description	Revision	Date	Description
PI	23.08.24	Issued for Planning			

new-works
Cocoon 406, The Biosci Factory, SE16 4DG
020 7518 8187 studio@new-works.net
new-works.net
© New works (Architecture) Ltd

PROJECT		
Orman Court		
TITLE		
Existing Entrance Section AA		
DWG No.		
1915 (PL)331		
DATE	REVISION	SCALE
23.08.24	PI	1:200(A1)