
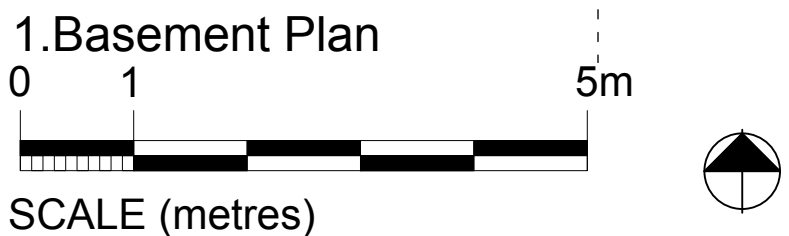


GENERAL NOTES:  
All dimensions and setting out must be checked on site.  
This drawing must be read in conjunction with all other relevant Structural and architectural drawings.

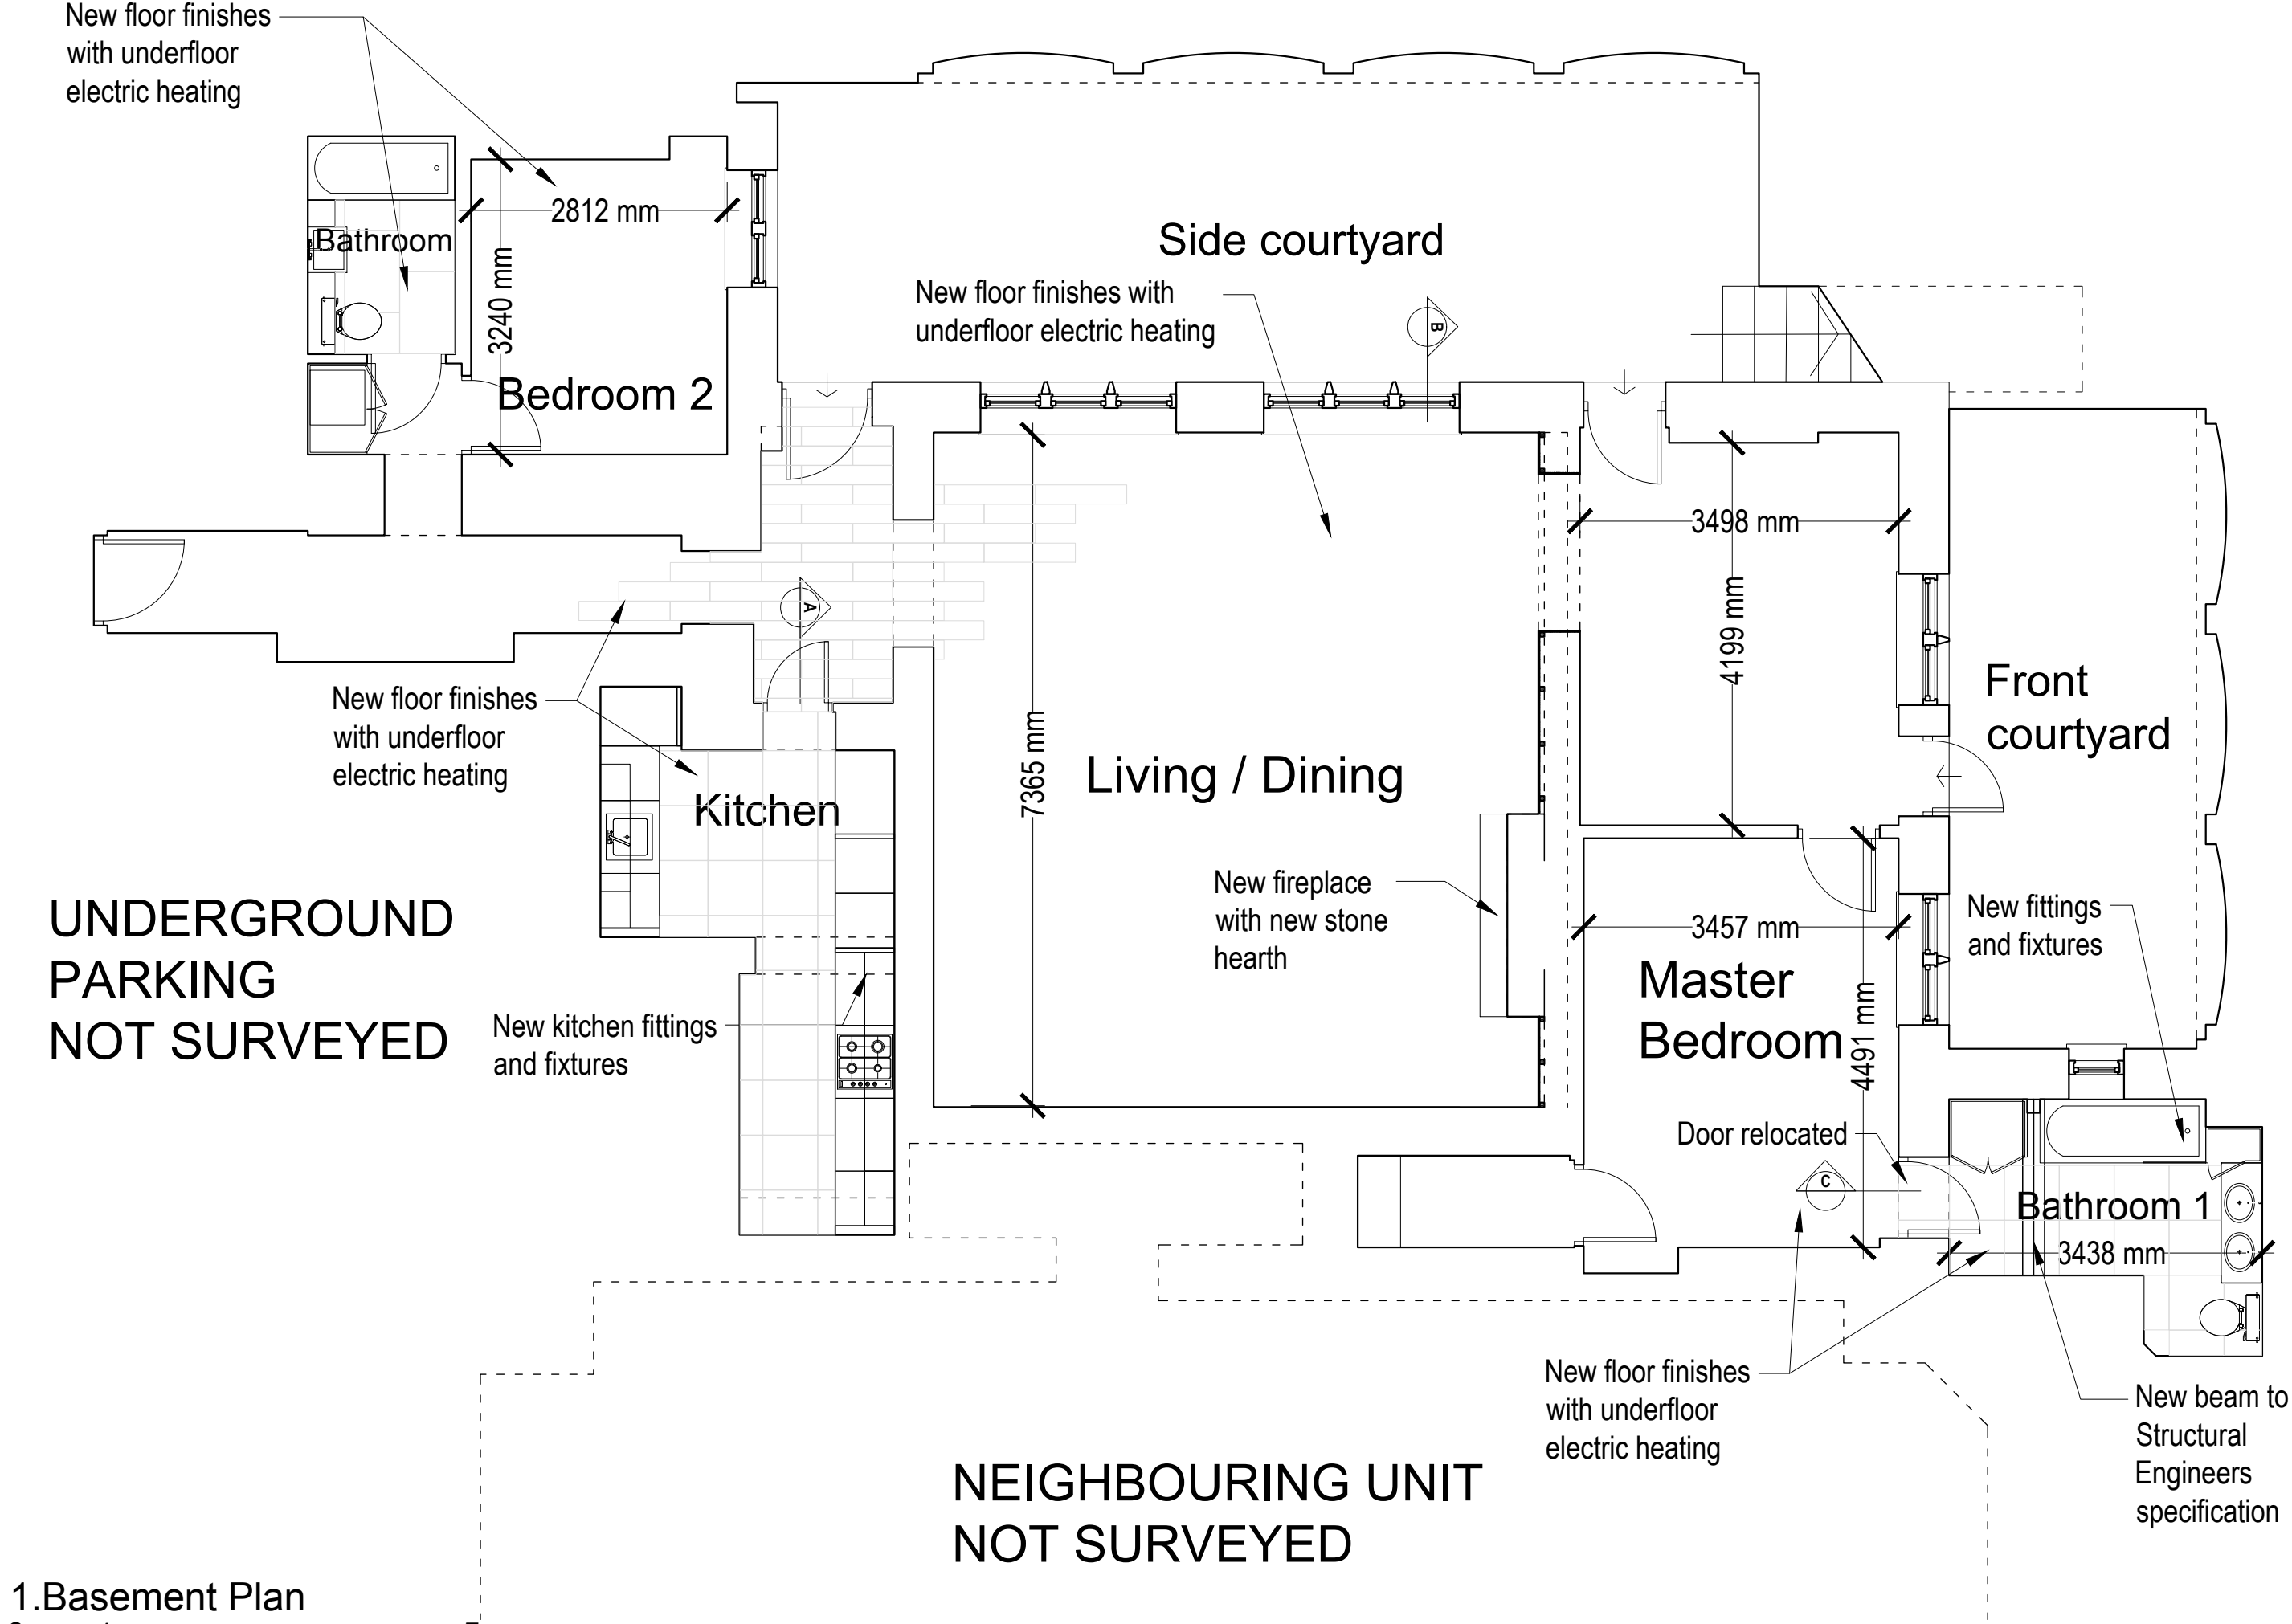

Client :	Project Address :	Date	Status	Drawn
Mr. L Diomede	40A Prince of Wales Road NW5 3EL	30.09.2024	Planning Issue	RM
Drawing Title :	Scale	Drawing Number		Revision
Proposed Basement floor Plan	1:150@ A3	240930 P11		01