



EXISTING ROOF PLAN

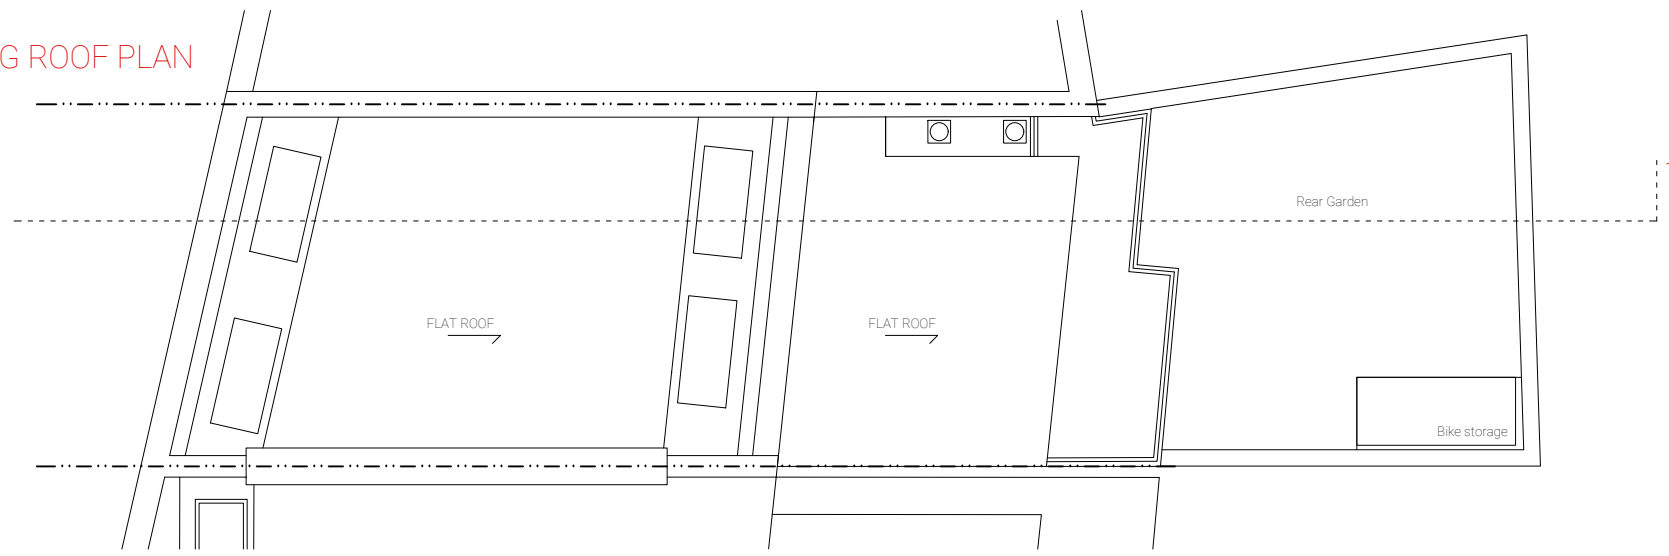

EXISTING REAR ELEVATION



EXISTING SECTION

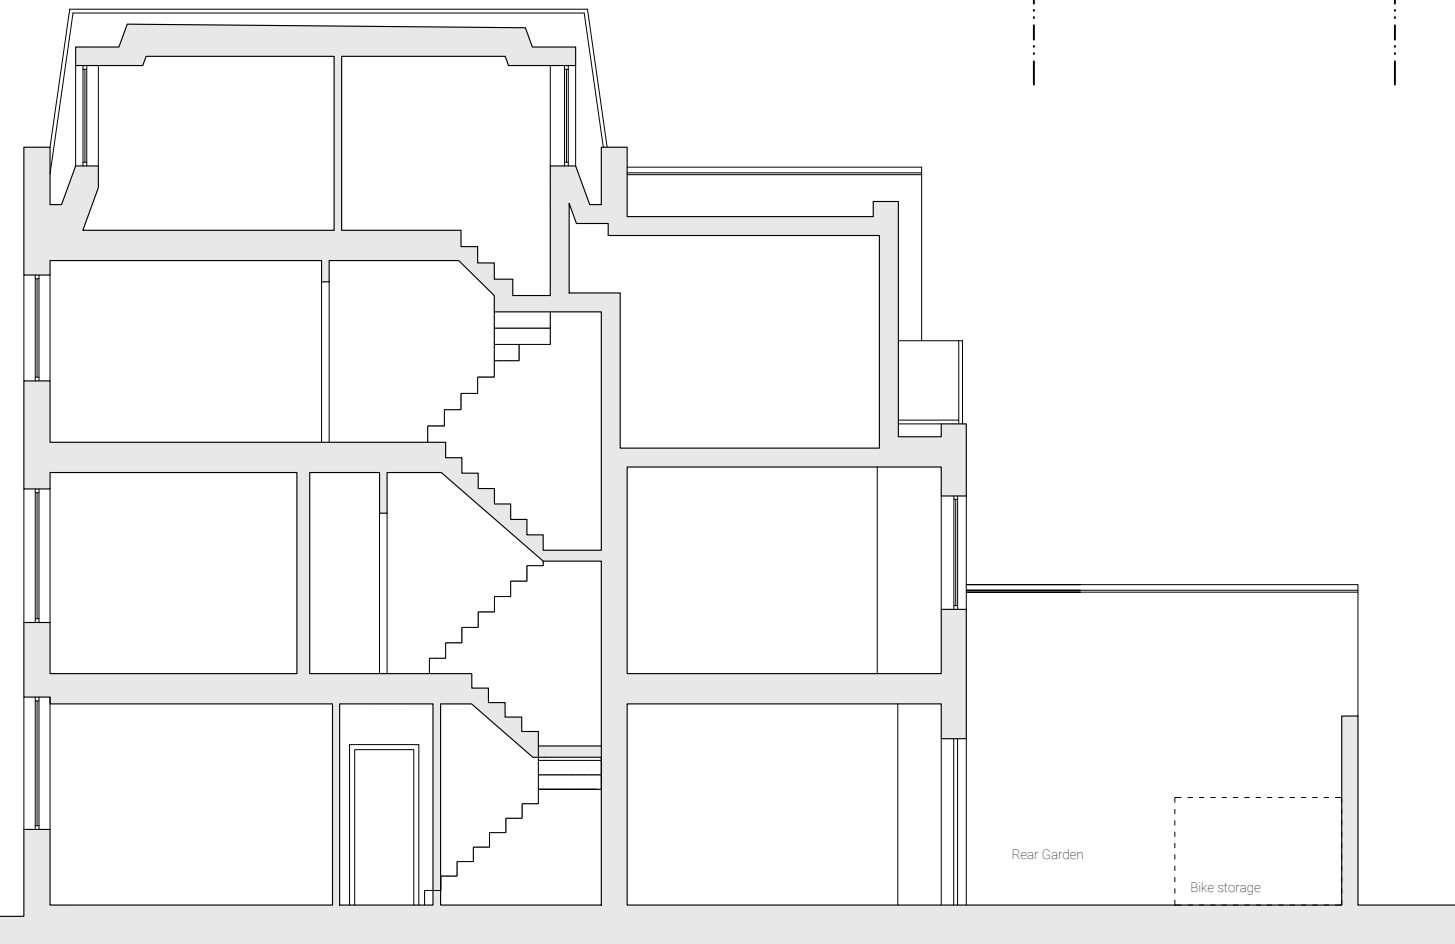

Arlington Road



NOVISPACE

175 Arlington Road
NW1 7EY, London

project Oct 2024

A issued for planning 22.10.2024

revisions date

PLANNING

phase

scale A3@100

EXISTING
ROOF PLAN, SECTION
& REAR ELEVATION

PL_003

drawing No.

A

rev

NOTE:
1. ±0.00 = level of finished floor
2. Before starting any work, check all measurements on the spot.