



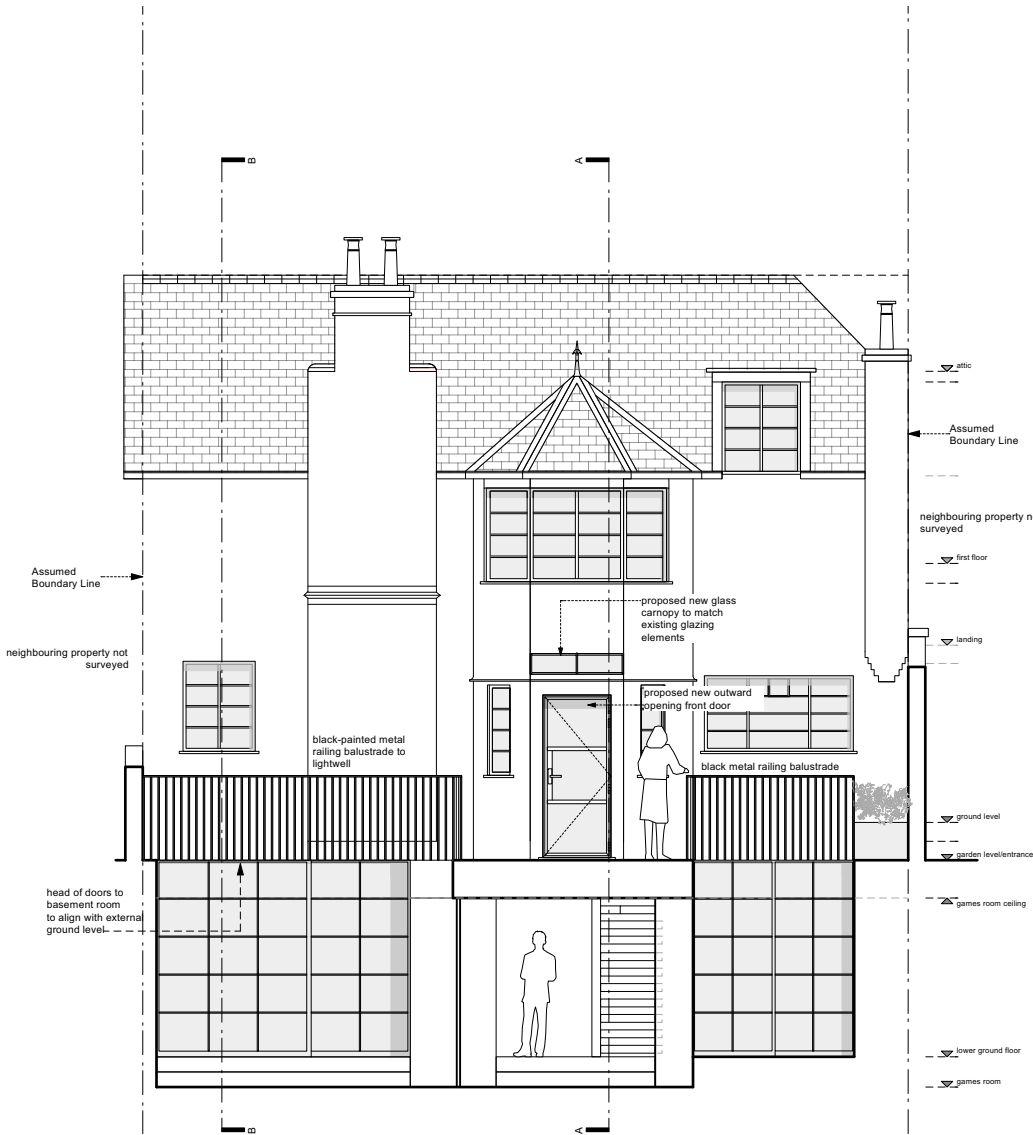

FRONT ELEVATION from private front garden

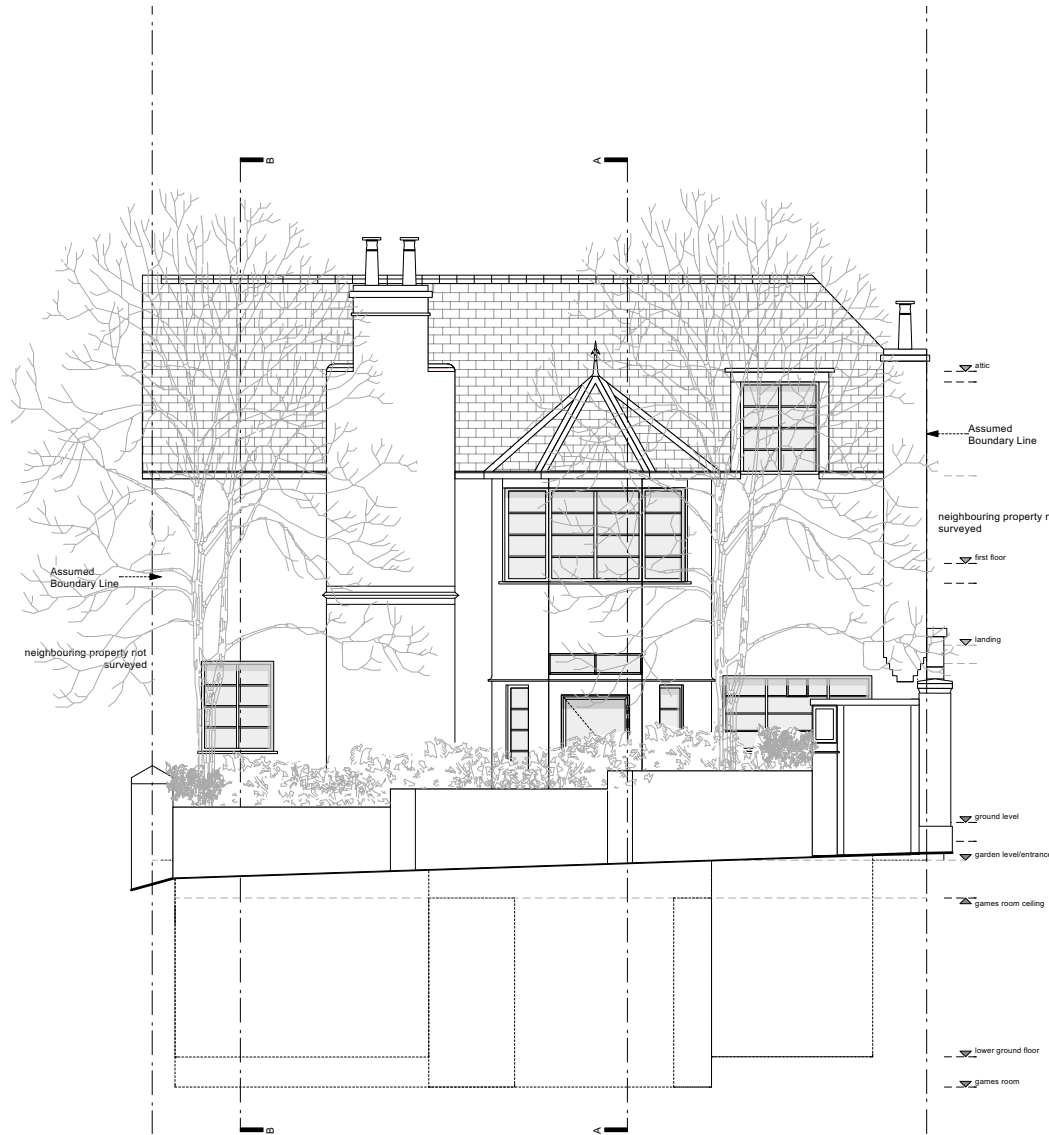

FRONT ELEVATION from street showing that lightwells will be concealed from view



Section profile of door system to be used



Visualisation of proposed door using heritage, double-glazed metal door (thermally broken). Colour: RAL9005 (Jet Black)

WILLIAM TOZER

associates

RIBA chartered practice

UK | EU | AU | NZ | USA

42-44 New House 67-68 Hatton Garden London EC1N 8JY

enquiries@williamtozerassociates.com

www.williamtozerassociates.com

NZIA practice

t +44 (0)20 7404 0675

01m

0

1

2

3

4m

|   |                                                                                                 |          |
|---|-------------------------------------------------------------------------------------------------|----------|
| I | stage K: construction<br>-issued for information<br>-client<br>-council                         | 05.10.24 |
| H | stage D6: detailed proposals<br>-issued for information<br>-client<br>-council                  | 27.09.19 |
| G | stage D5: detailed proposals<br>-issued for information<br>-client<br>-council                  | 10.09.19 |
| F | stage D4: detailed proposals<br>-issued for information<br>-client                              | 27.08.19 |
| E | stage D3: detailed proposals<br>-issued for information<br>-client<br>-planning<br>-consultants | 01.08.19 |
| D | stage D2: detailed proposals<br>-issued for information<br>-client                              | 31.01.19 |
| C | stage D: detailed proposals<br>-issued for information<br>-client<br>-engineer                  | 04.12.18 |
| B | stage C2: outline proposals<br>-issued for information<br>-client                               | 15.11.18 |
| A | stage C: outline proposals<br>-issued for information<br>-client                                | 09.11.18 |
| - | stage C: outline proposals<br>-issued for information<br>-client                                | 26.10.18 |
| - | stage A&B: site survey<br>-issued for information<br>-client                                    | 28.09.18 |

Rev

Date

DRAWING STATUS

For Information

Issued only for purpose indicated

This drawing to be read in conjunction with all consultants information.

All dimensions to be checked on site.  
Do not scale, except for planning purposes.

This drawing is protected by copyright.

JOB NUMBER

216

JOB TITLE

Mount Cottage  
47d Netherhall Gardens, London, NW3 5RJ

DRAWING TITLE

elevations – front  
proposed

SCALE:

1:100 @ A3 1:50 @ A1

DATE:

October 2018


DRAWING NO.

A/02/103

REV


I

ELEVATION  
(not to scale, refer to  
front elevation)

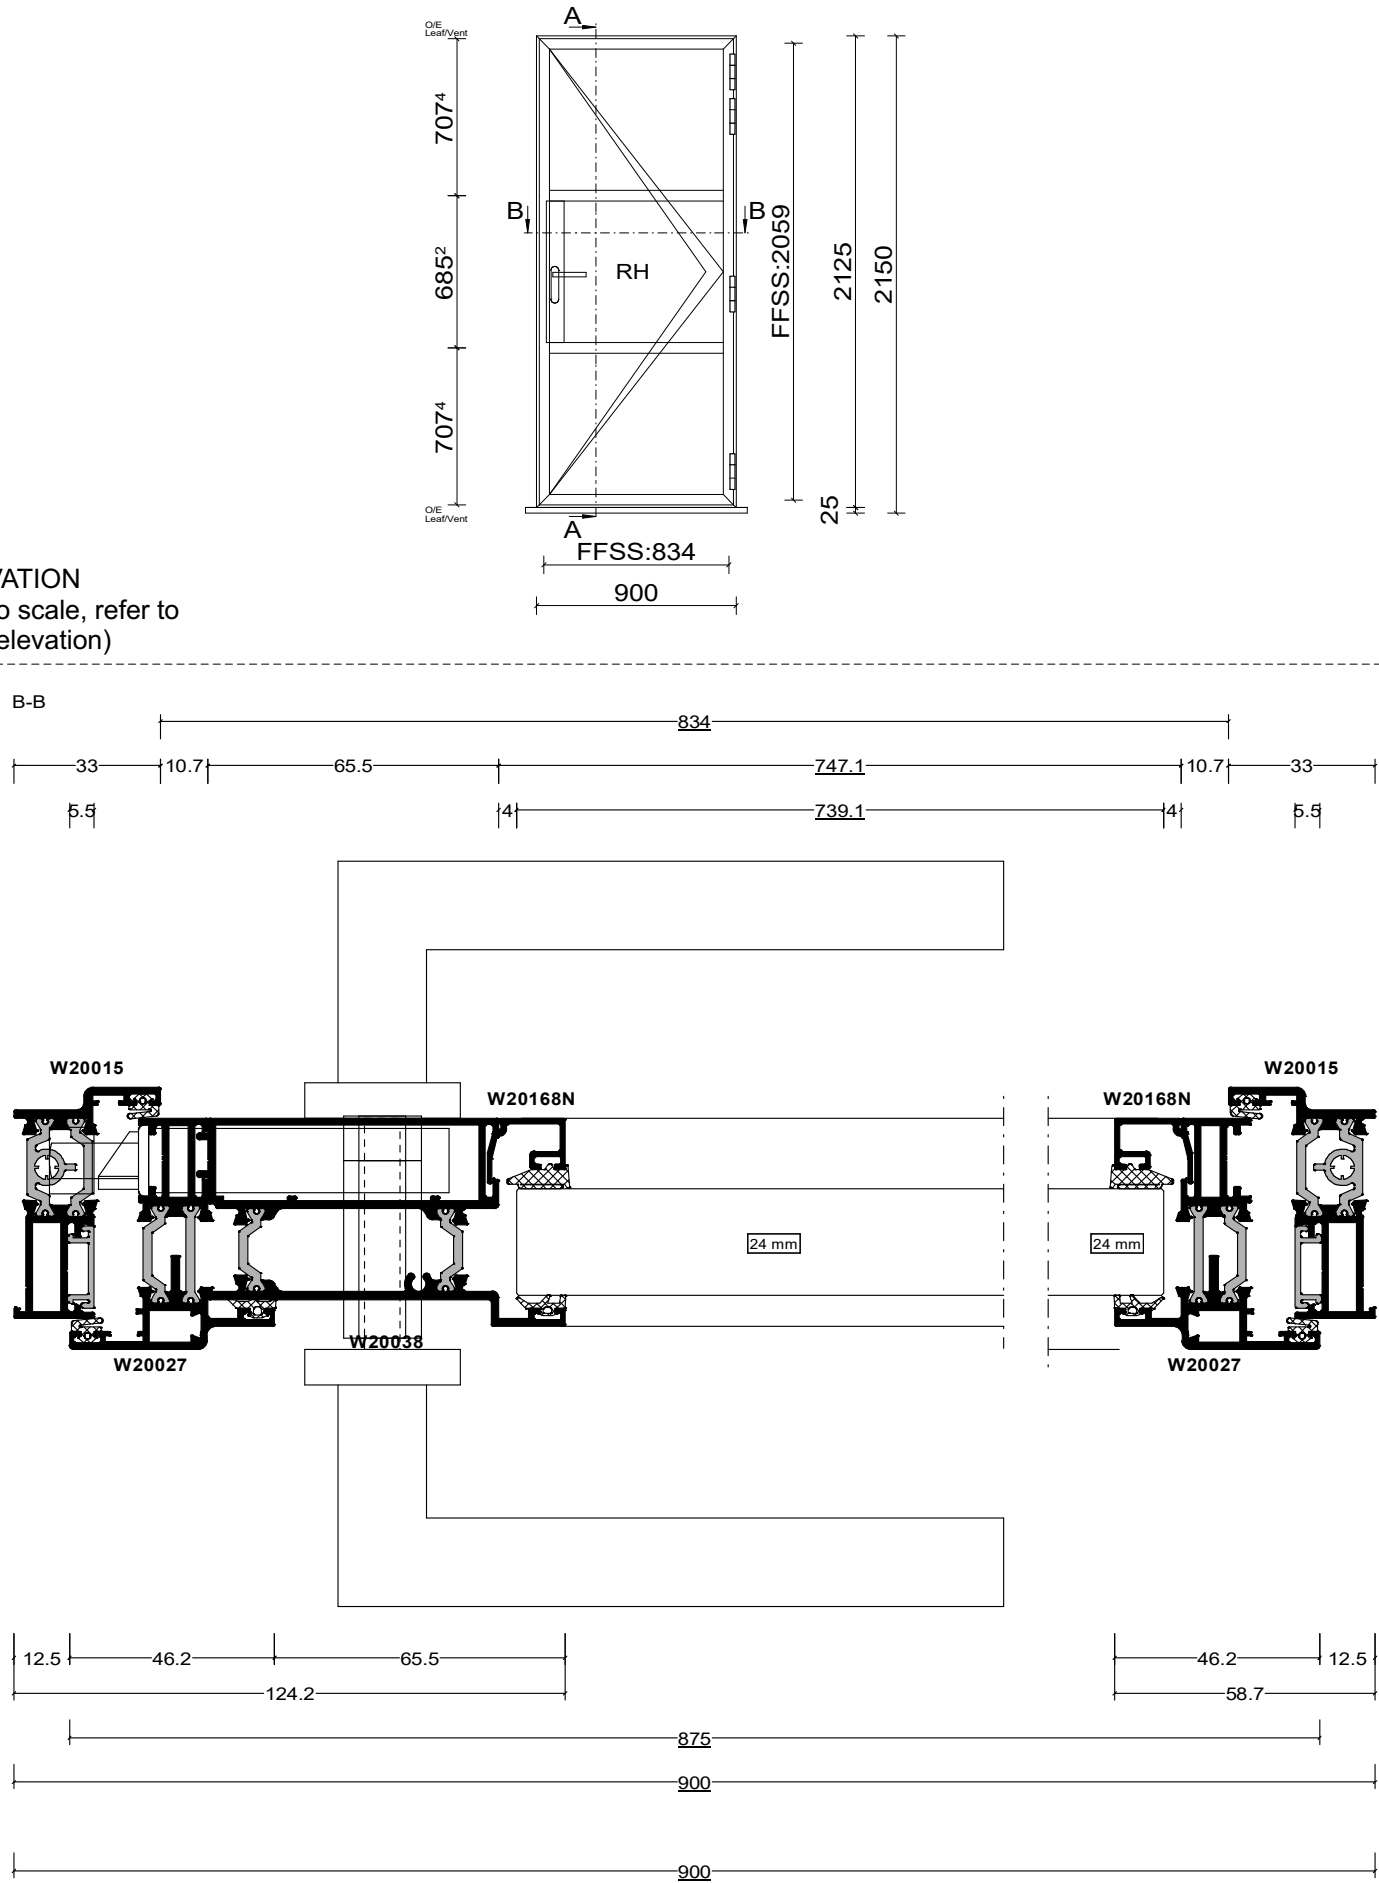

PLAN DETAIL

SECTION DETAIL

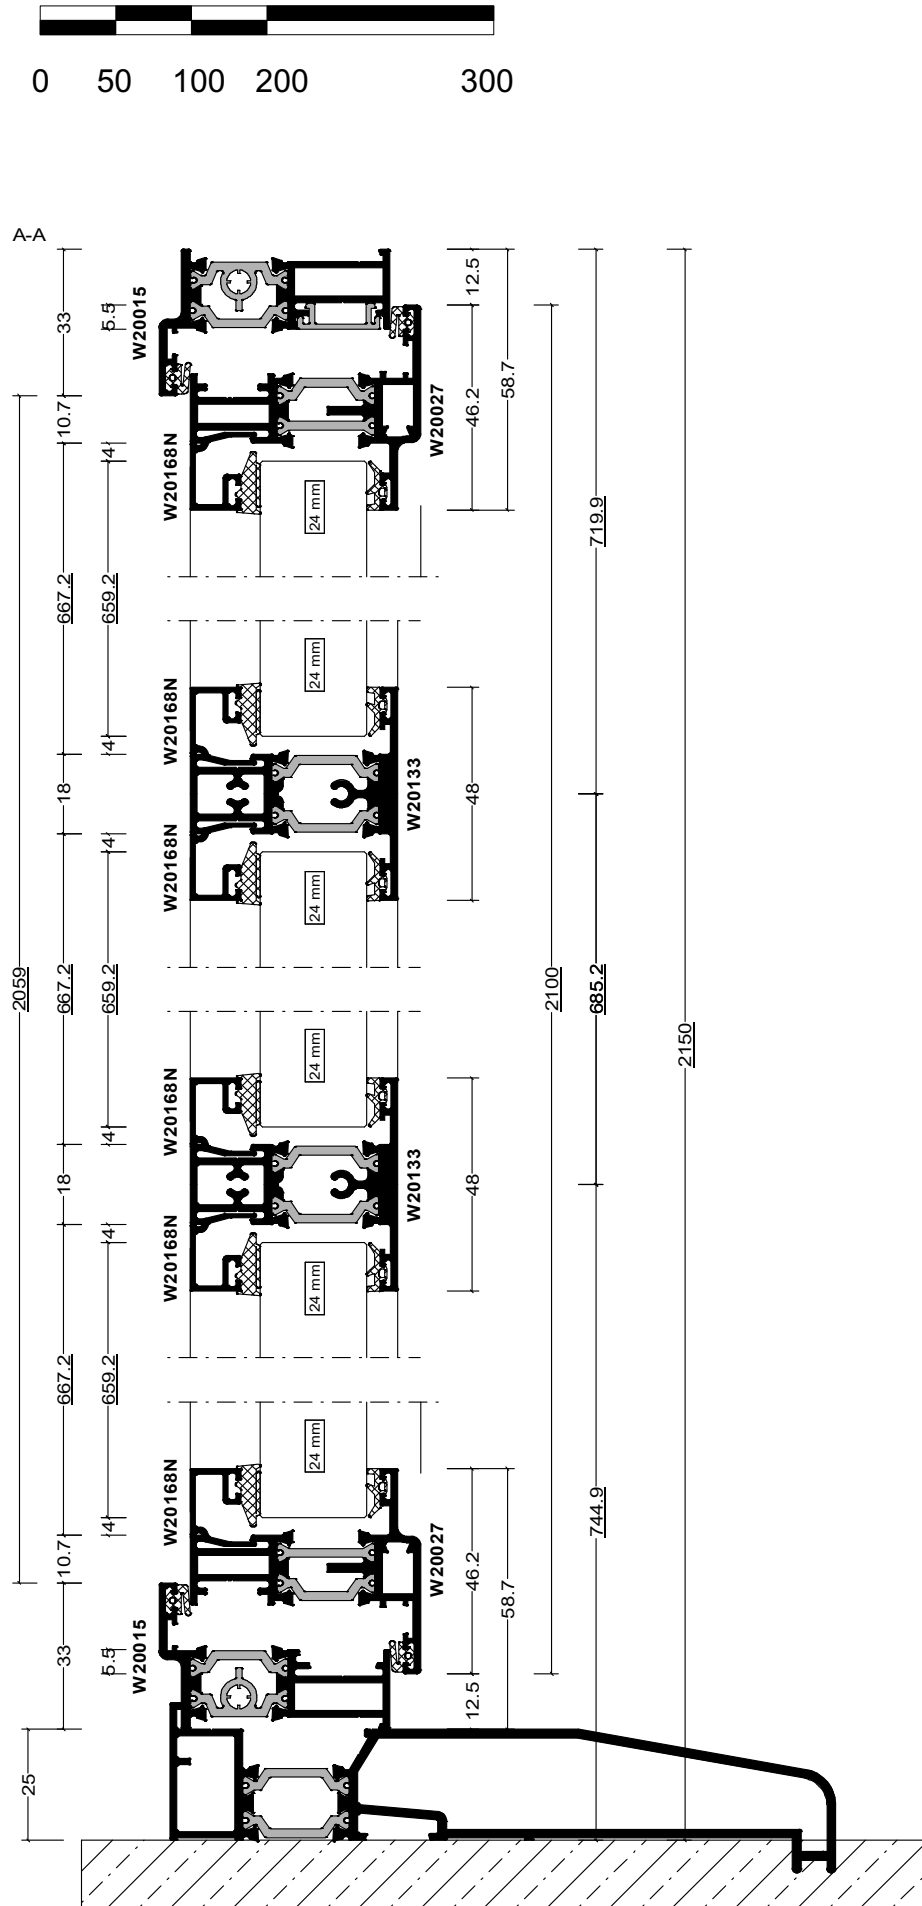

WILLIAM TOZER  
a s s o c i a t e s

RIBA chartered practice NZIA practice  
UK | EU | AU | NZ | USA  
42-44 New House 67-68 Hatton Garden London EC1N 8JY  
t +44 (0)20 7404 0675  
enquiries@williamtozerassociates.com  
www.williamtozerassociates.com

Rev stage K: construction 05.10.24  
-issued for information  
-client  
-council

Rev Date

DRAWING STATUS For Information  
Issued only for purpose indicated

This drawing to be read in conjunction with all consultants information.

All dimensions to be checked on site.  
Do not scale, except for planning purposes.

This drawing is protected by copyright.

JOB NUMBER 216

JOB TITLE

Mount Cottage  
47d Netherhall Gardens, London, NW3 5RJ

DRAWING TITLE

door details  
proposed

SCALE: 1:5 @ A3

DATE: November 2024

DRAWING NO. REV

A/02/106

-