


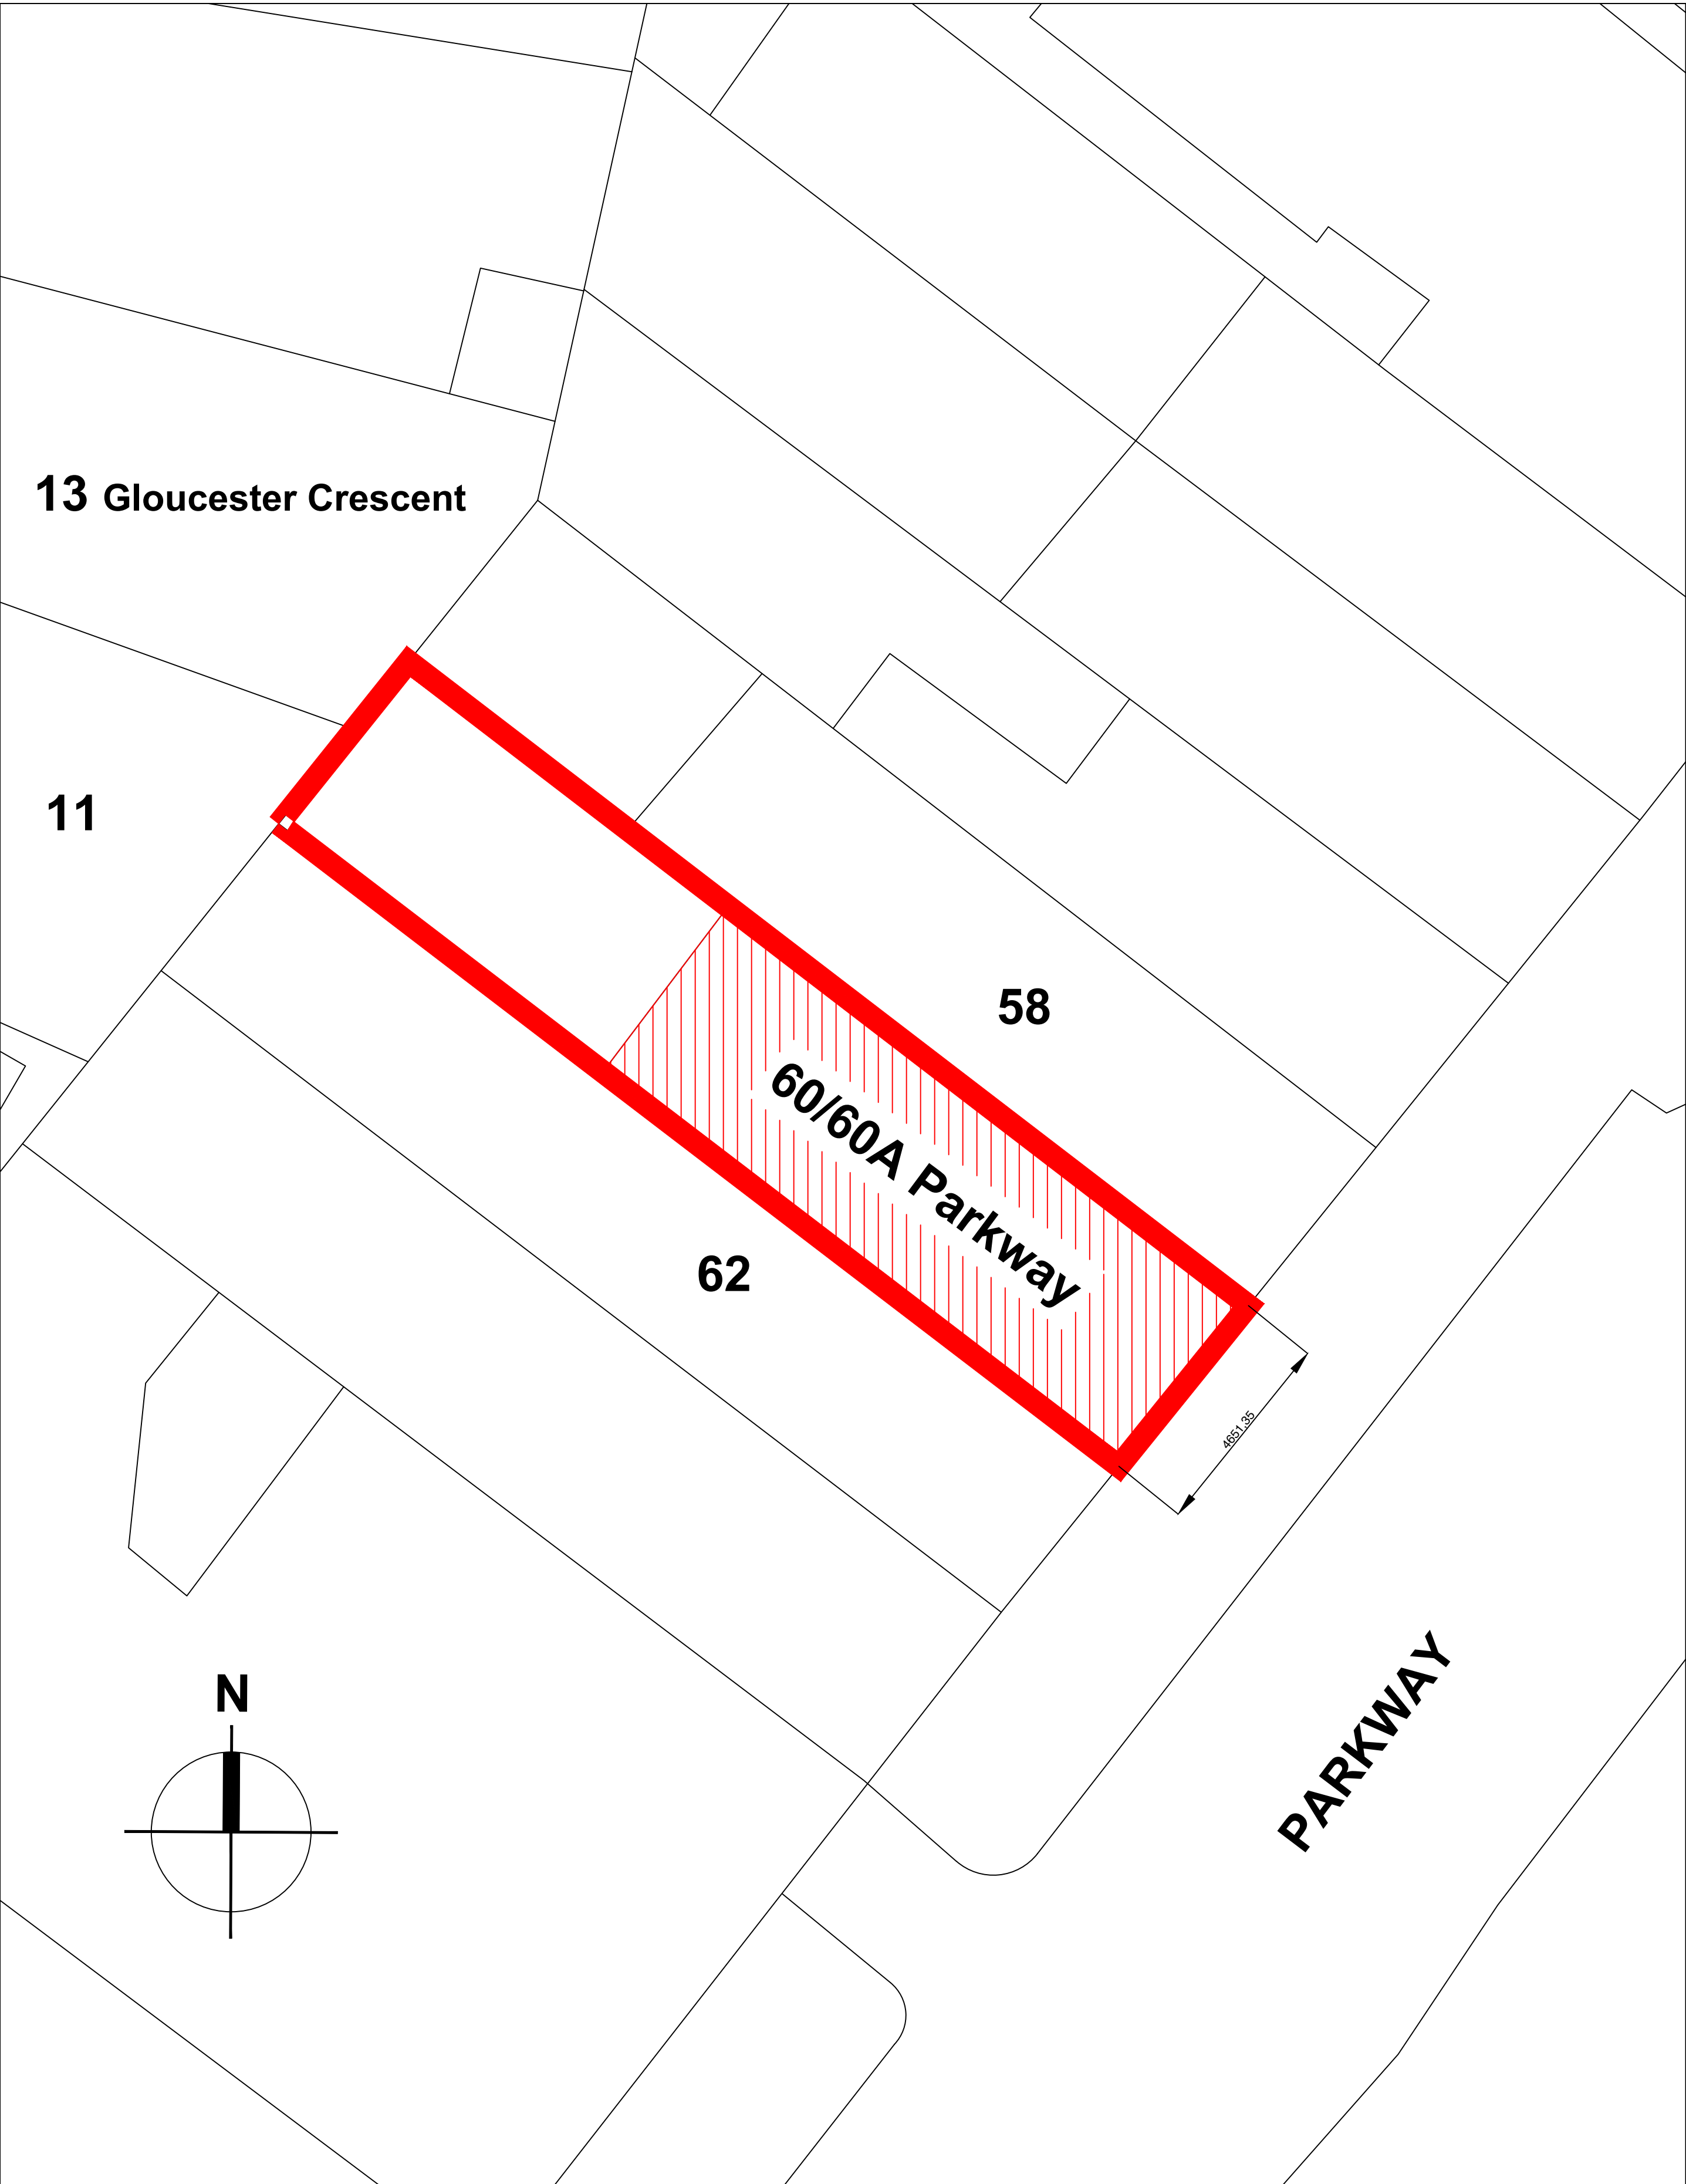

PROJECT:	HMO 60A Parkway Camden NW1 7AH
CLIENT:	Caspian A&M Property LTD

SITE PLAN
1:100 @A2, 1:200 @A4
0 1 2 4 6 8 10m

Drawing no: 002/008
Date: April 2023
Drawn & Checked by: NM