
 
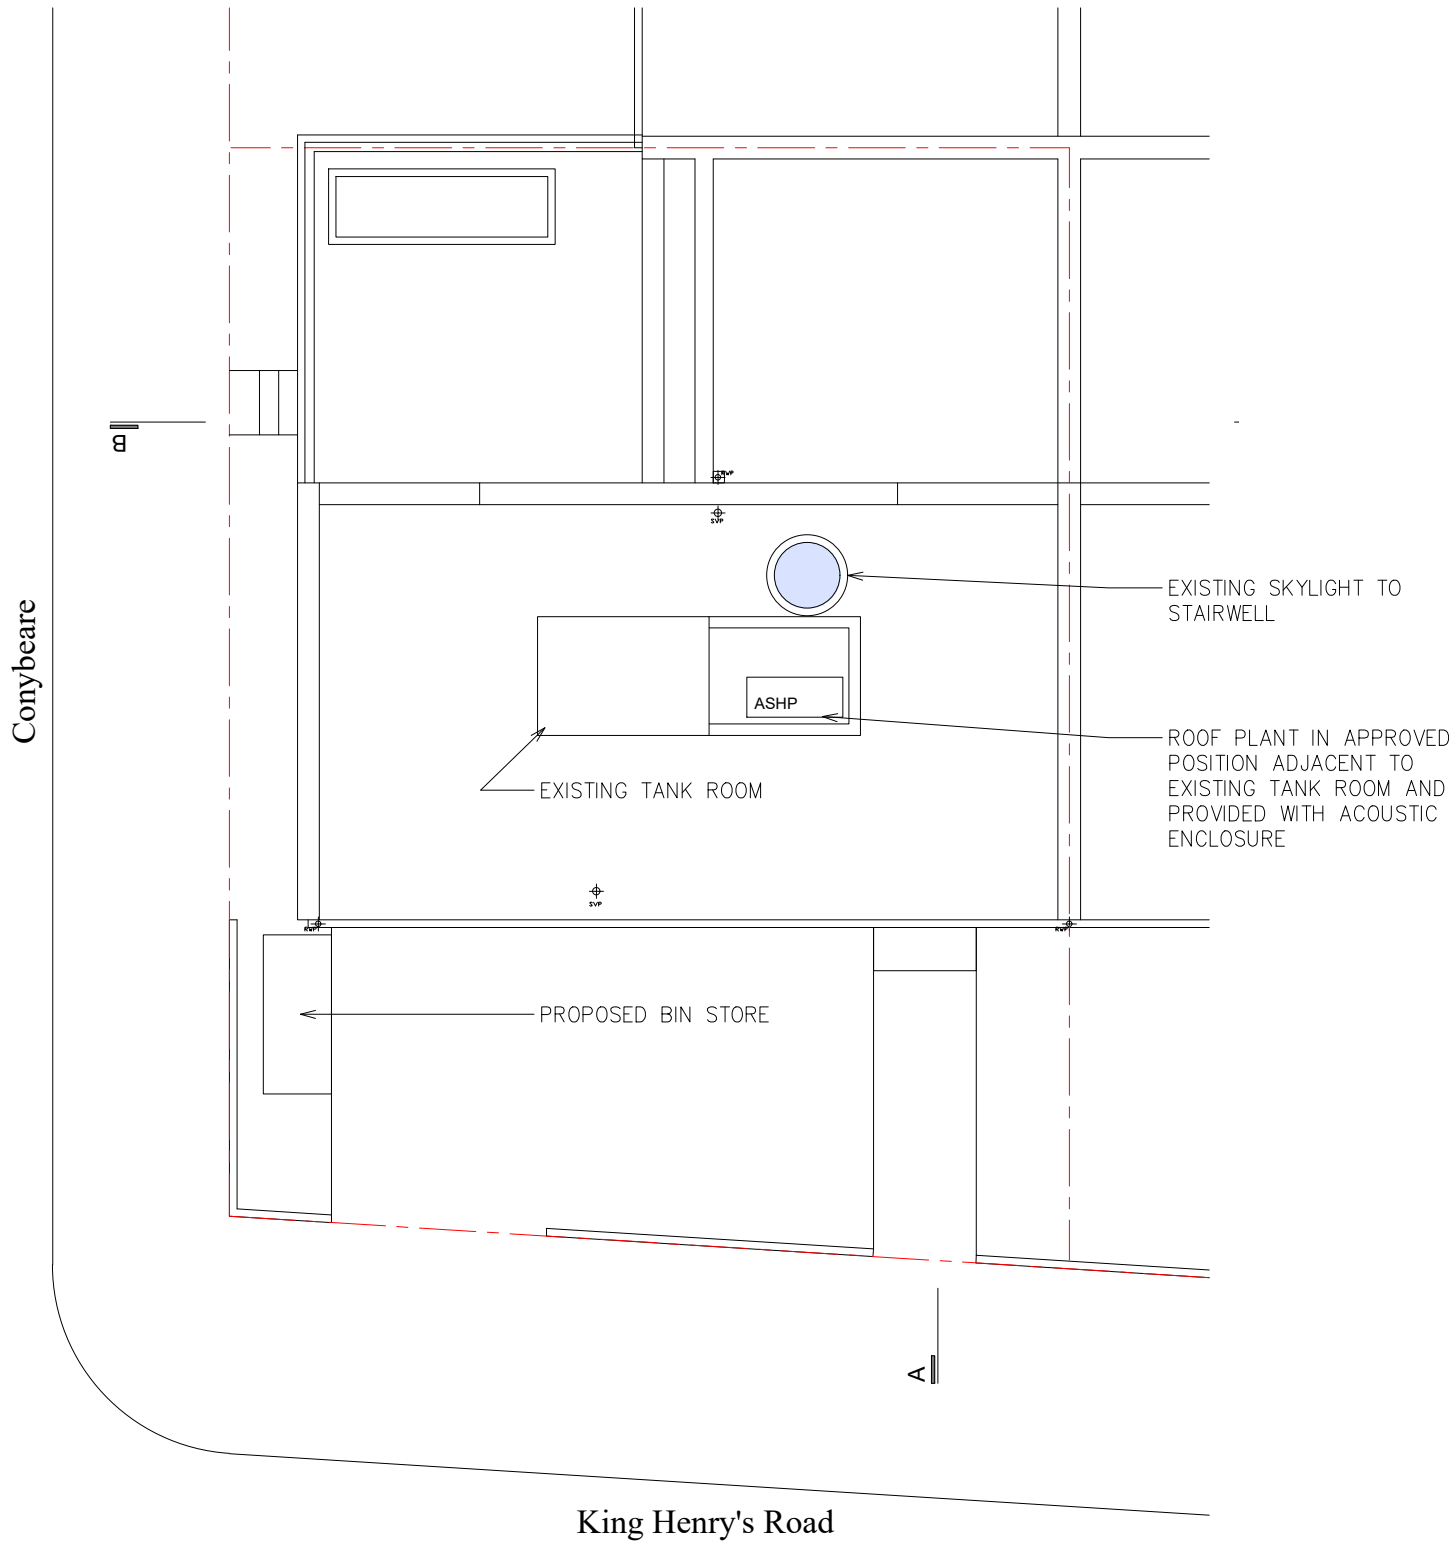


USE FIGURED DIMENSIONS ONLY.
ALL DIMENSIONS MUST BE CHECKED ON SITE & ANY INCONSISTENCIES
MUST BE REPORTED BACK TO THE ARCHITECT.

THIS DRAWING AND ANY DESIGNS INDICATED THEREON ARE THE
COPYRIGHT OF THE ARCHITECT. ALL RIGHTS ARE RESERVED. NO PART
OF THIS WORK MAY BE REPRODUCED WITHOUT PRIOR PERMISSION IN
WRITING FROM THE ARCHITECT.

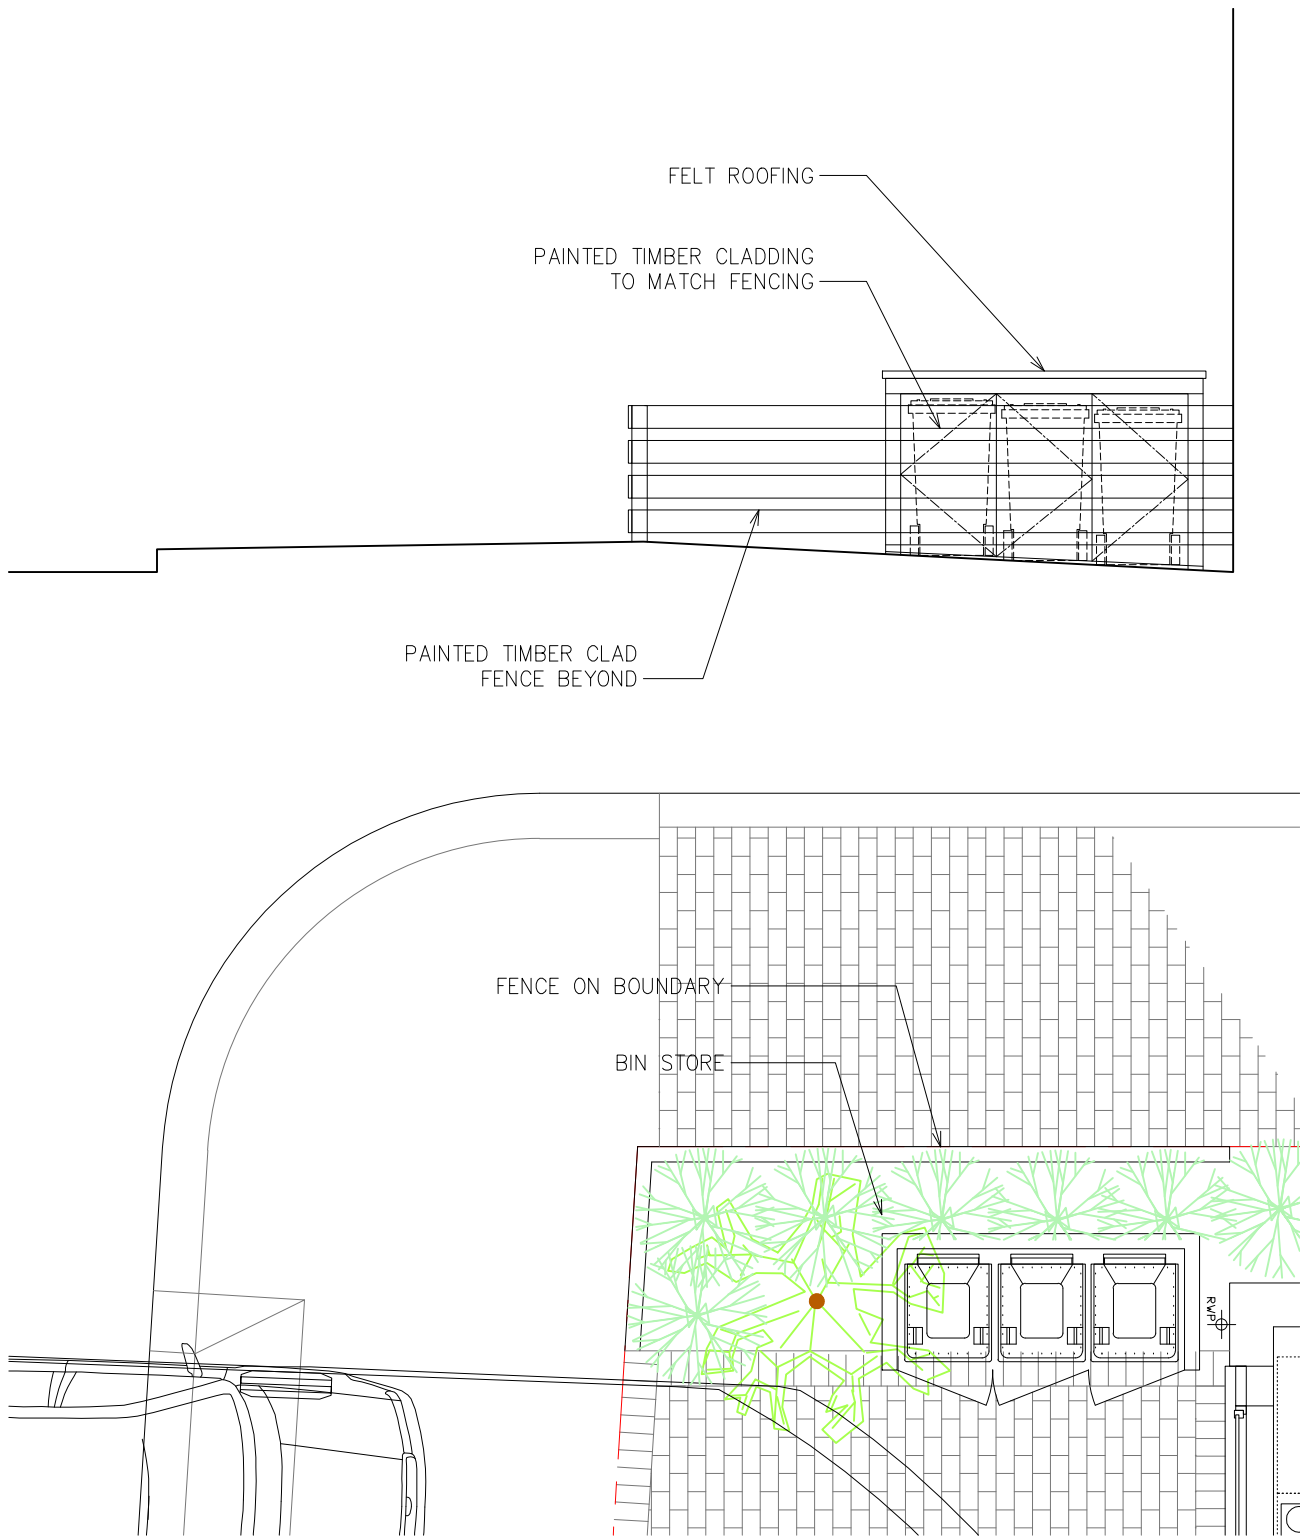

Bchitecture 11A Beresford Road London N2 8AT t 07932 796 407 e Bchitecture@gmail.com
LOCATION
68 King Henry's Road London NW3 3RR
DRAWING TITLE
PROPOSED BIN STORE, SITE & ROOF PLAN
DATE
Mar 2024
SCALE
1:50 1:100 @A3
JOB NO
2304
DWG NO/REV
103/C