




OS SITE LOCATION PLAN 1 : 1250 @ A1

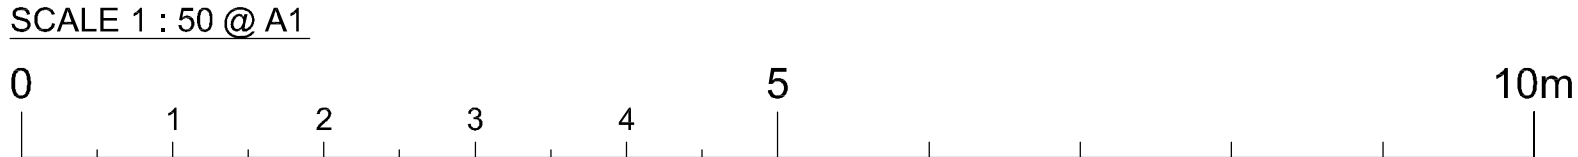

Hurdwick Place

Street Pavement

B

FL 23.81

FL 23.80

Light Well

A

Flat Roof
Unsurveyed / Inaccessible

FL 32.00

FL 37.41

No 2

FL 31.36

FL 28.19

FL 28.25

Flat Roof

FL 30.08

Flat Roof

FL 30.08

Roof Terrace

FL 30.08

FL 24.72

Rear Garden

B

A



EXISTING SITE PLAN

N

JENLEA
DESIGN DEVELOPMENTS LTD
Tel : 07961 196295 e-mail jdd@jenlea.net

CLIENT :	PROJECT : 1 HURDWICK PLACE, KINGS CROSS, LONDON NW1 2JE		
DESCRIPTION :			
EXISTING SITE PLAN			
SCALE :	DATE :	DRAWN BY :	
1 : 50 @ A1	FEB 2017	JDD	
REF/DWG NO :	REVISION NO :	REVISION DATE :	
JDD/HPL-01			

SCALE 1 : 50 @ A1

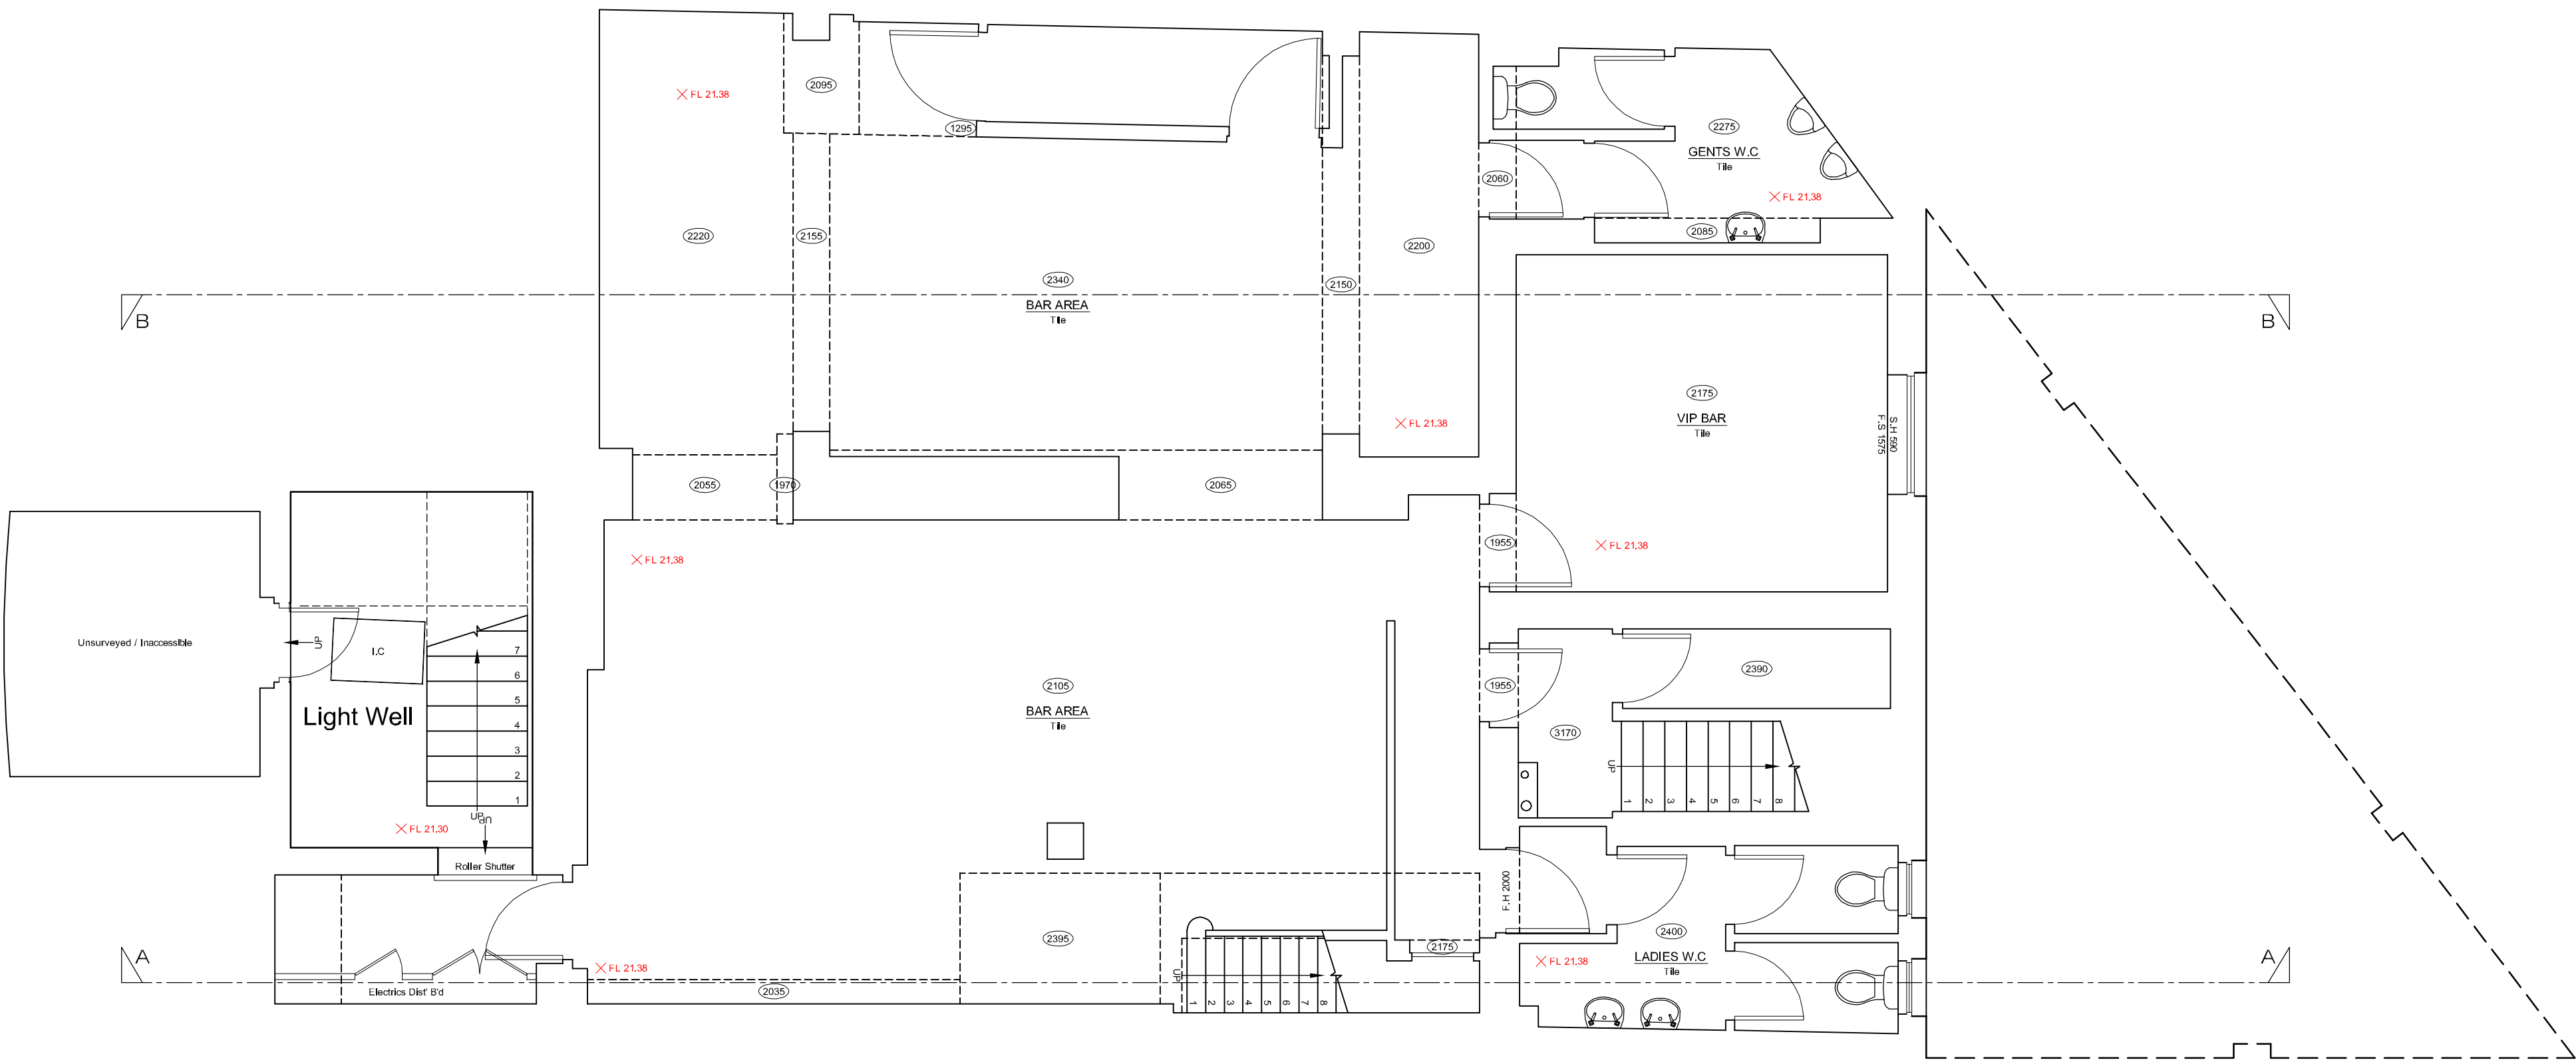 

EXISTING BASEMENT FLOOR PLAN

N

JENLEA

DESIGN DEVELOPMENTS LTD

Tel : 07961 196295

e-mail jdd@jenlea.net

CLIENT: ...

PROJECT: 1 HURDWICK PLACE,
KINGS CROSS,
LONDON NW1 2JE

DESCRIPTION: EXISTING BASEMENT FLOOR PLAN

SCALE: 1 : 50 @ A1

DATE: FEB 2017

DRAWN BY: JDD

REF/DWG NO: JDD/HPL-02

REVISION NO:

REVISION DATE:

Hurdwick Place

Mornington Crescent Station

Street Pavement



Light Well

Light Well

No 2

Rear Garden

EXISTING GROUND FLOOR PLAN

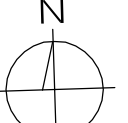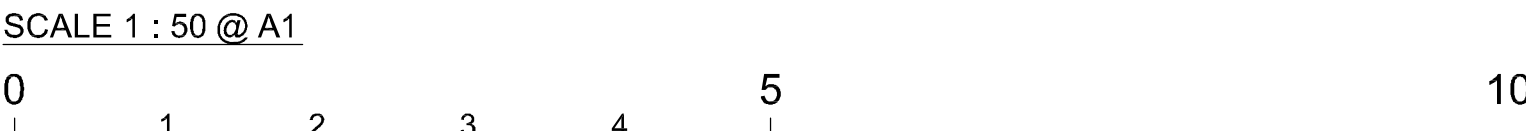

JENLEA

DESIGN DEVELOPMENTS LTD
Tel : 07961 196295 e-mail jdd@jenlea.net

CLIENT:	PROJECT: 1 HURDWICK PLACE, KINGSTON ON TOWNSHIP
---------	--


DESCRIPTION : EXISTING GROUND FLOOR PLAN

SCALE: 1 : 50 @ A1	DATE: FEB 2017	DRAWN BY: JDD
-----------------------	-------------------	------------------

Hurdwick Place

Architectural floor plan of a residential building, showing two flats (Flat 1 and Flat 2) and common areas. The plan includes rooms such as bedrooms, living areas, kitchens, bathrooms, and a store. It also shows external features like a flat roof, a disused roof plant, and a low property boundary parapet wall. The plan is oriented with North at the top and includes a scale bar (0m) and a north arrow. The building is labeled 'No 2'.

EXISTING FIRST FLOOR PLAN

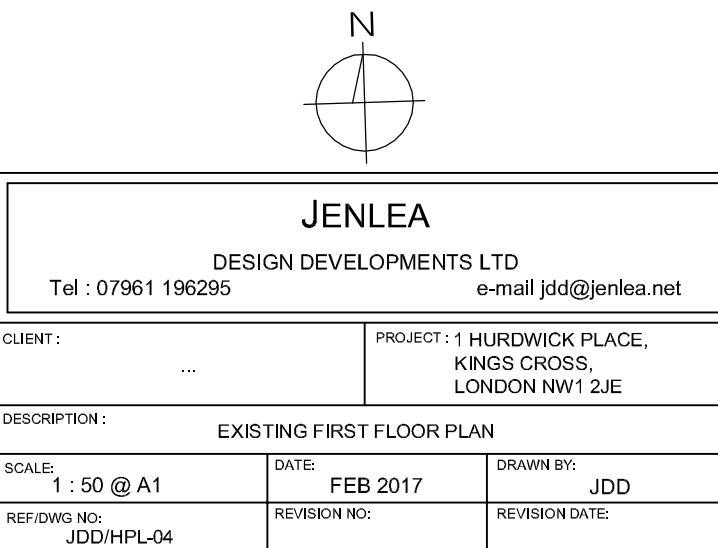DESIGN DEVELOPMENTS LTD
e-mail jdd@

	PROJECT: 4 LUBRICATION PLANT
--	------------------------------

CLIENT:	PROJECT: 1 HURDWICK PLACE, WINNERS 20000
---------	---

...	KINGS CROSS, LONDON NW1 2JE
-----	--------------------------------



DESCRIPTION : EXISTING FIRST FLOOR PLAN

SCALE: 1 : 50 @ A1	DATE: FEB 2017	DRAWN BY: JDD
-----------------------	-------------------	------------------

REF/DWG NO: IDD/HPI-04	REVISION NO:	REVISION DATE:
---------------------------	--------------	----------------

Hurdwick Place

SCALE 1 : 50 @ A1

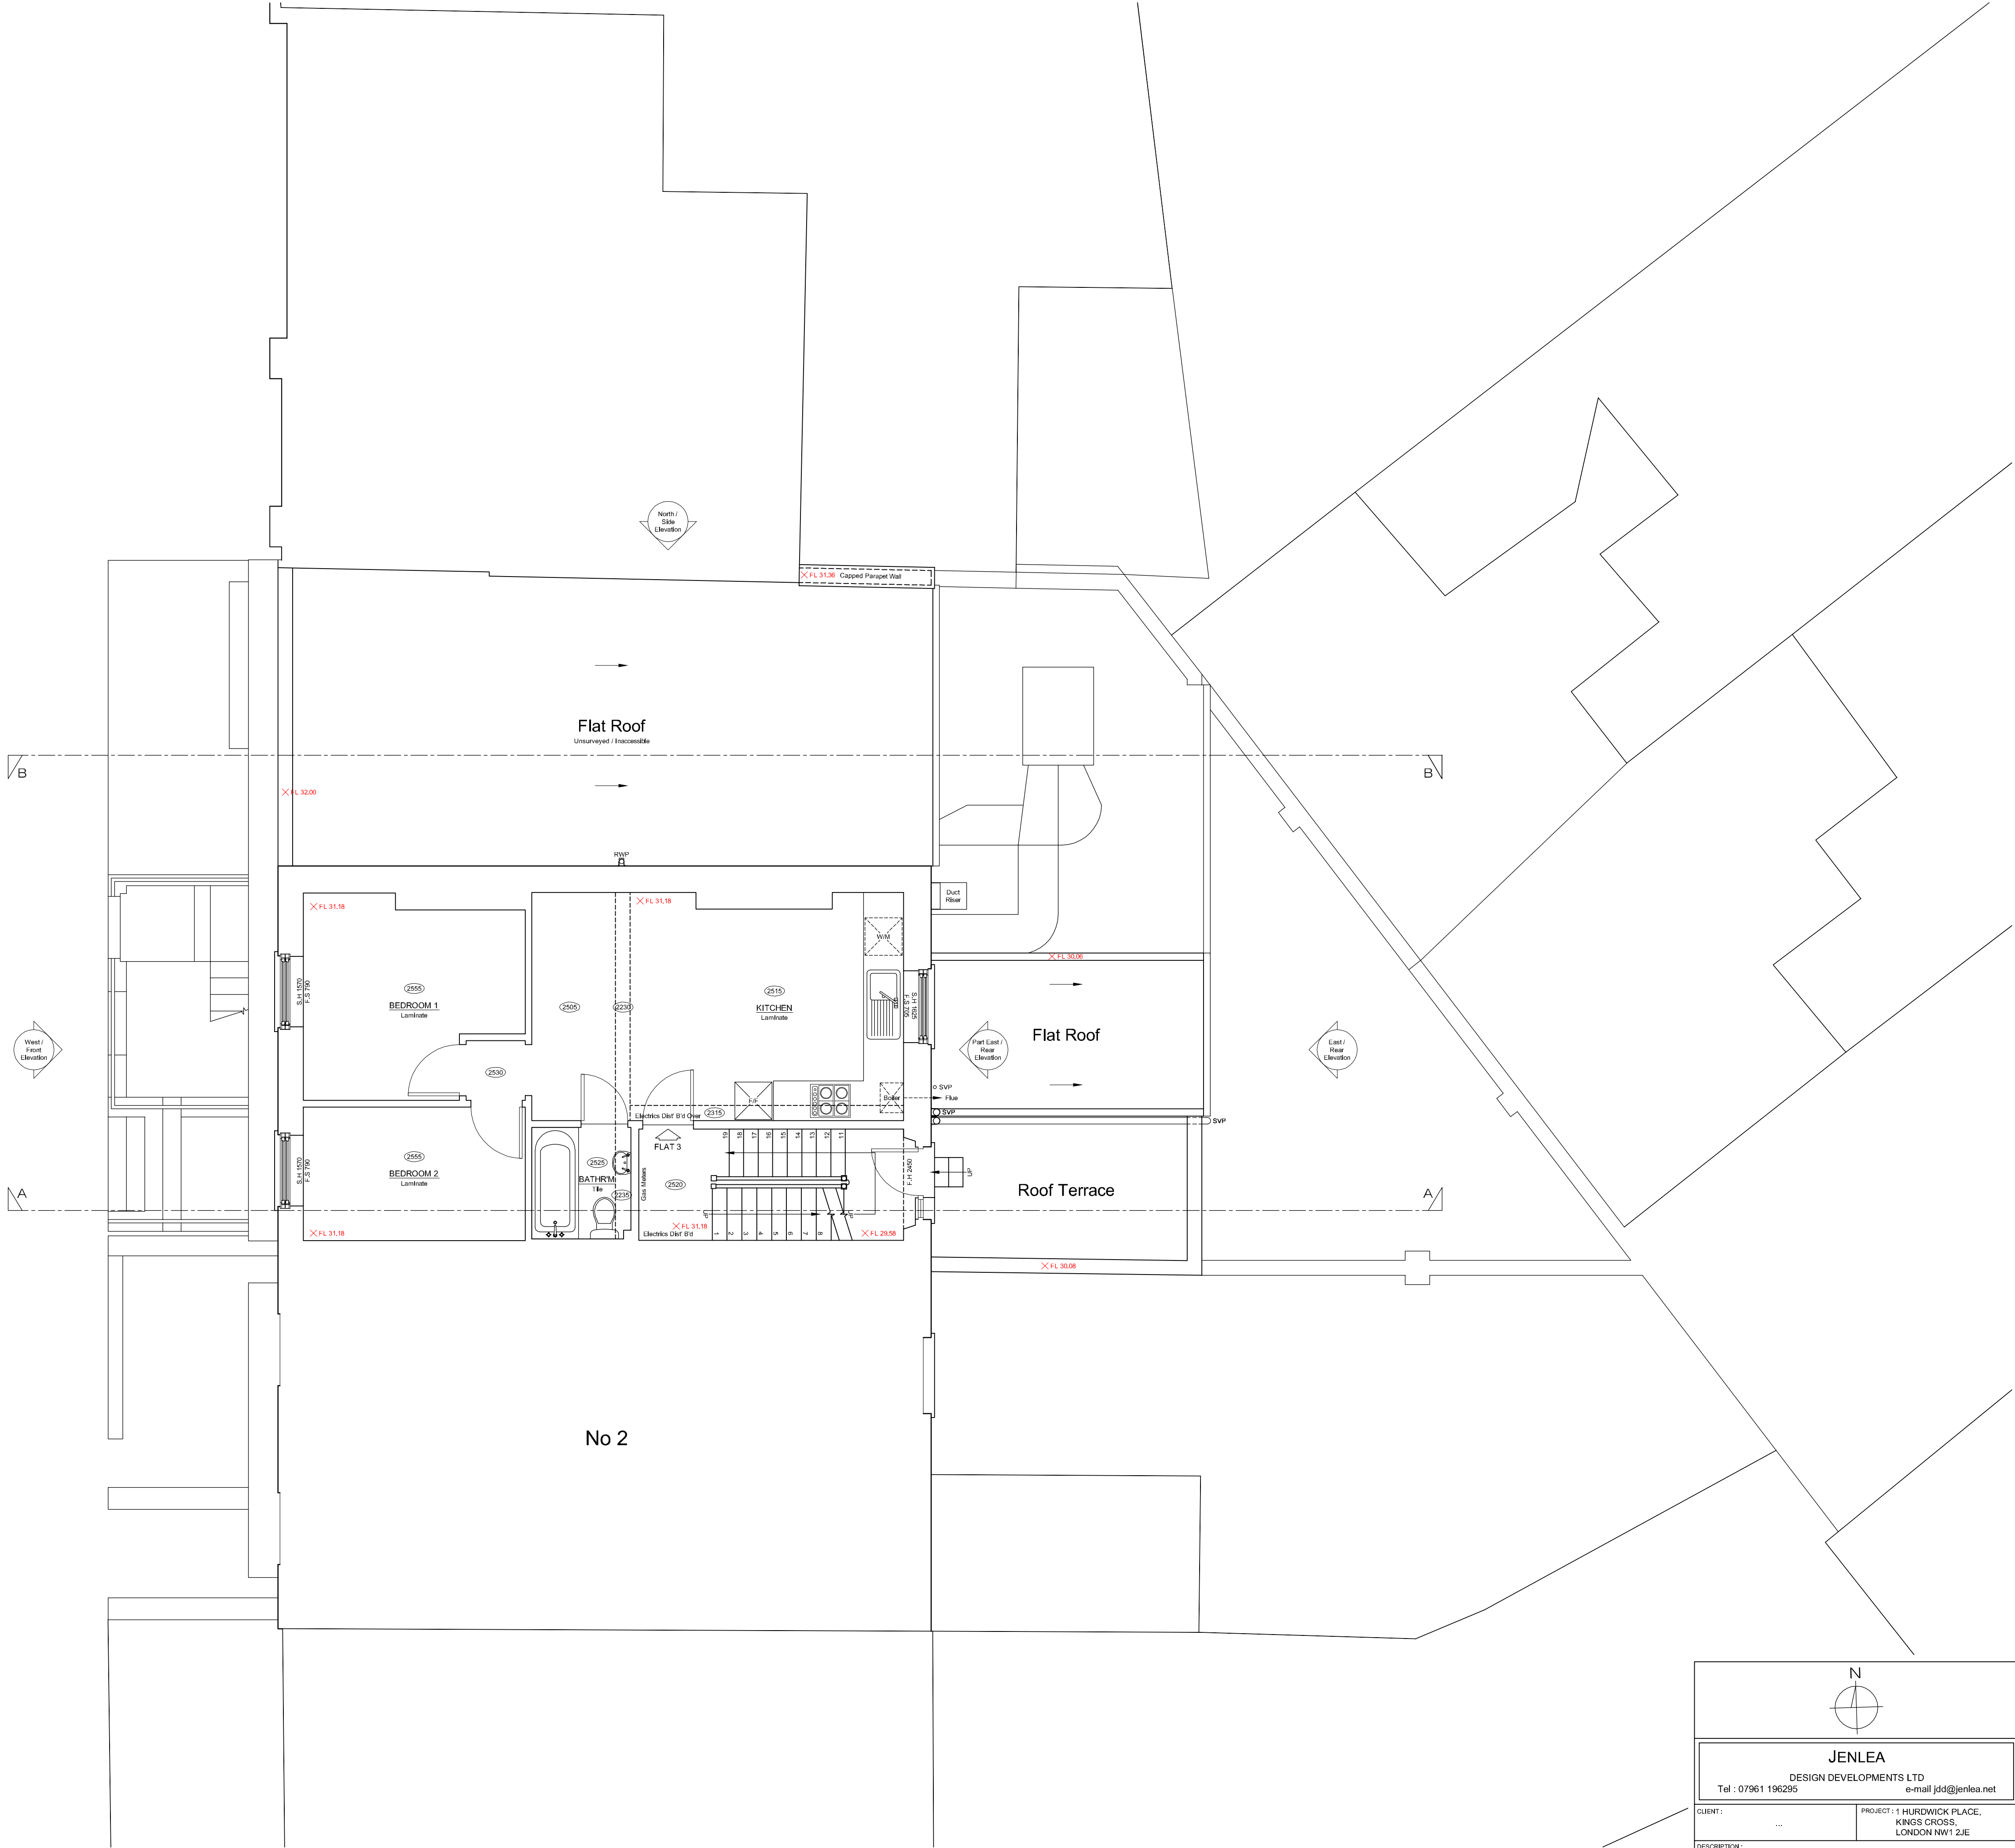 

EXISTING SECOND FLOOR PLAN

JENLEA DESIGN DEVELOPMENTS LTD Tel : 07961 196295 e-mail jdd@jenlea.net		
CLIENT : ...	PROJECT : 1 HURDWICK PLACE, KINGS CROSS, LONDON NW1 2JE	
DESCRIPTION : EXISTING SECOND FLOOR PLAN		
SCALE : 1 : 50 @ A1	DATE : FEB 2017	DRAWN BY : JDD
REF/REV NO : JDD/HPL-05	REVISION NO :	REVISION DATE :


Hurdwick Place

No 2

SCALE 1 : 50 @ A1



EXISTING THIRD FLOOR PLAN

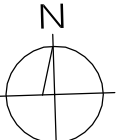

JENLEA

DESIGN DEVELOPMENTS LTD
e-mail: idd@

Tel : 07961 196295


RDWICK PLACE,
S CROSS,
DON NW1 2JE

DESCRIPTION : EXISTING THIRD FLOOR PLAN

SCALE:
1 : 50 @ A1



FEB 2017

DRAWN BY: JDD

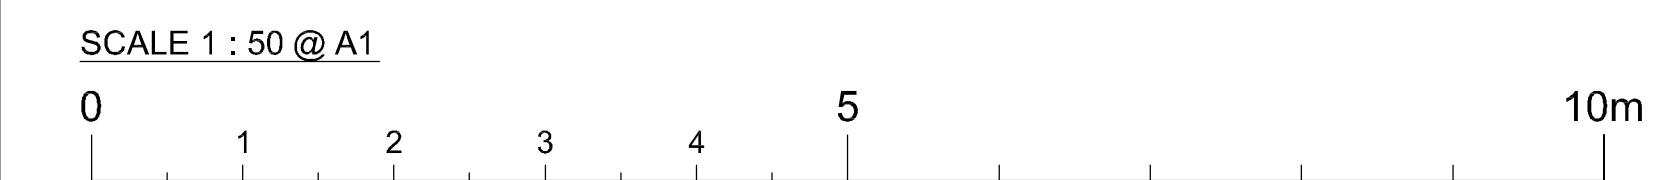



EXISTING WEST / FRONT ELEVATION

JENLEA DESIGN DEVELOPMENTS LTD Tel : 07961 196295 e-mail jdd@jenlea.net		
CLIENT : ...	PROJECT : 1 HURDWOOD PLACE, KINGS CROSS, LONDON NW1 2JE	
DESCRIPTION : EXISTING WEST / FRONT ELEVATION		
SCALE: 1 : 50 @ A1	DATE: FEB 2017	DRAWN BY: JDD
REF/DWG NO: JDD/HPL-07	REVISION NO:	REVISION DATE:

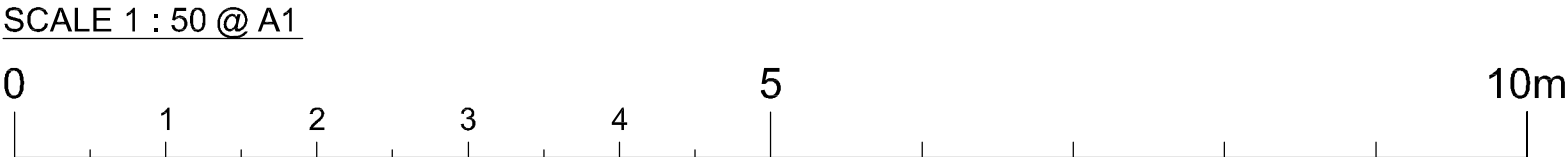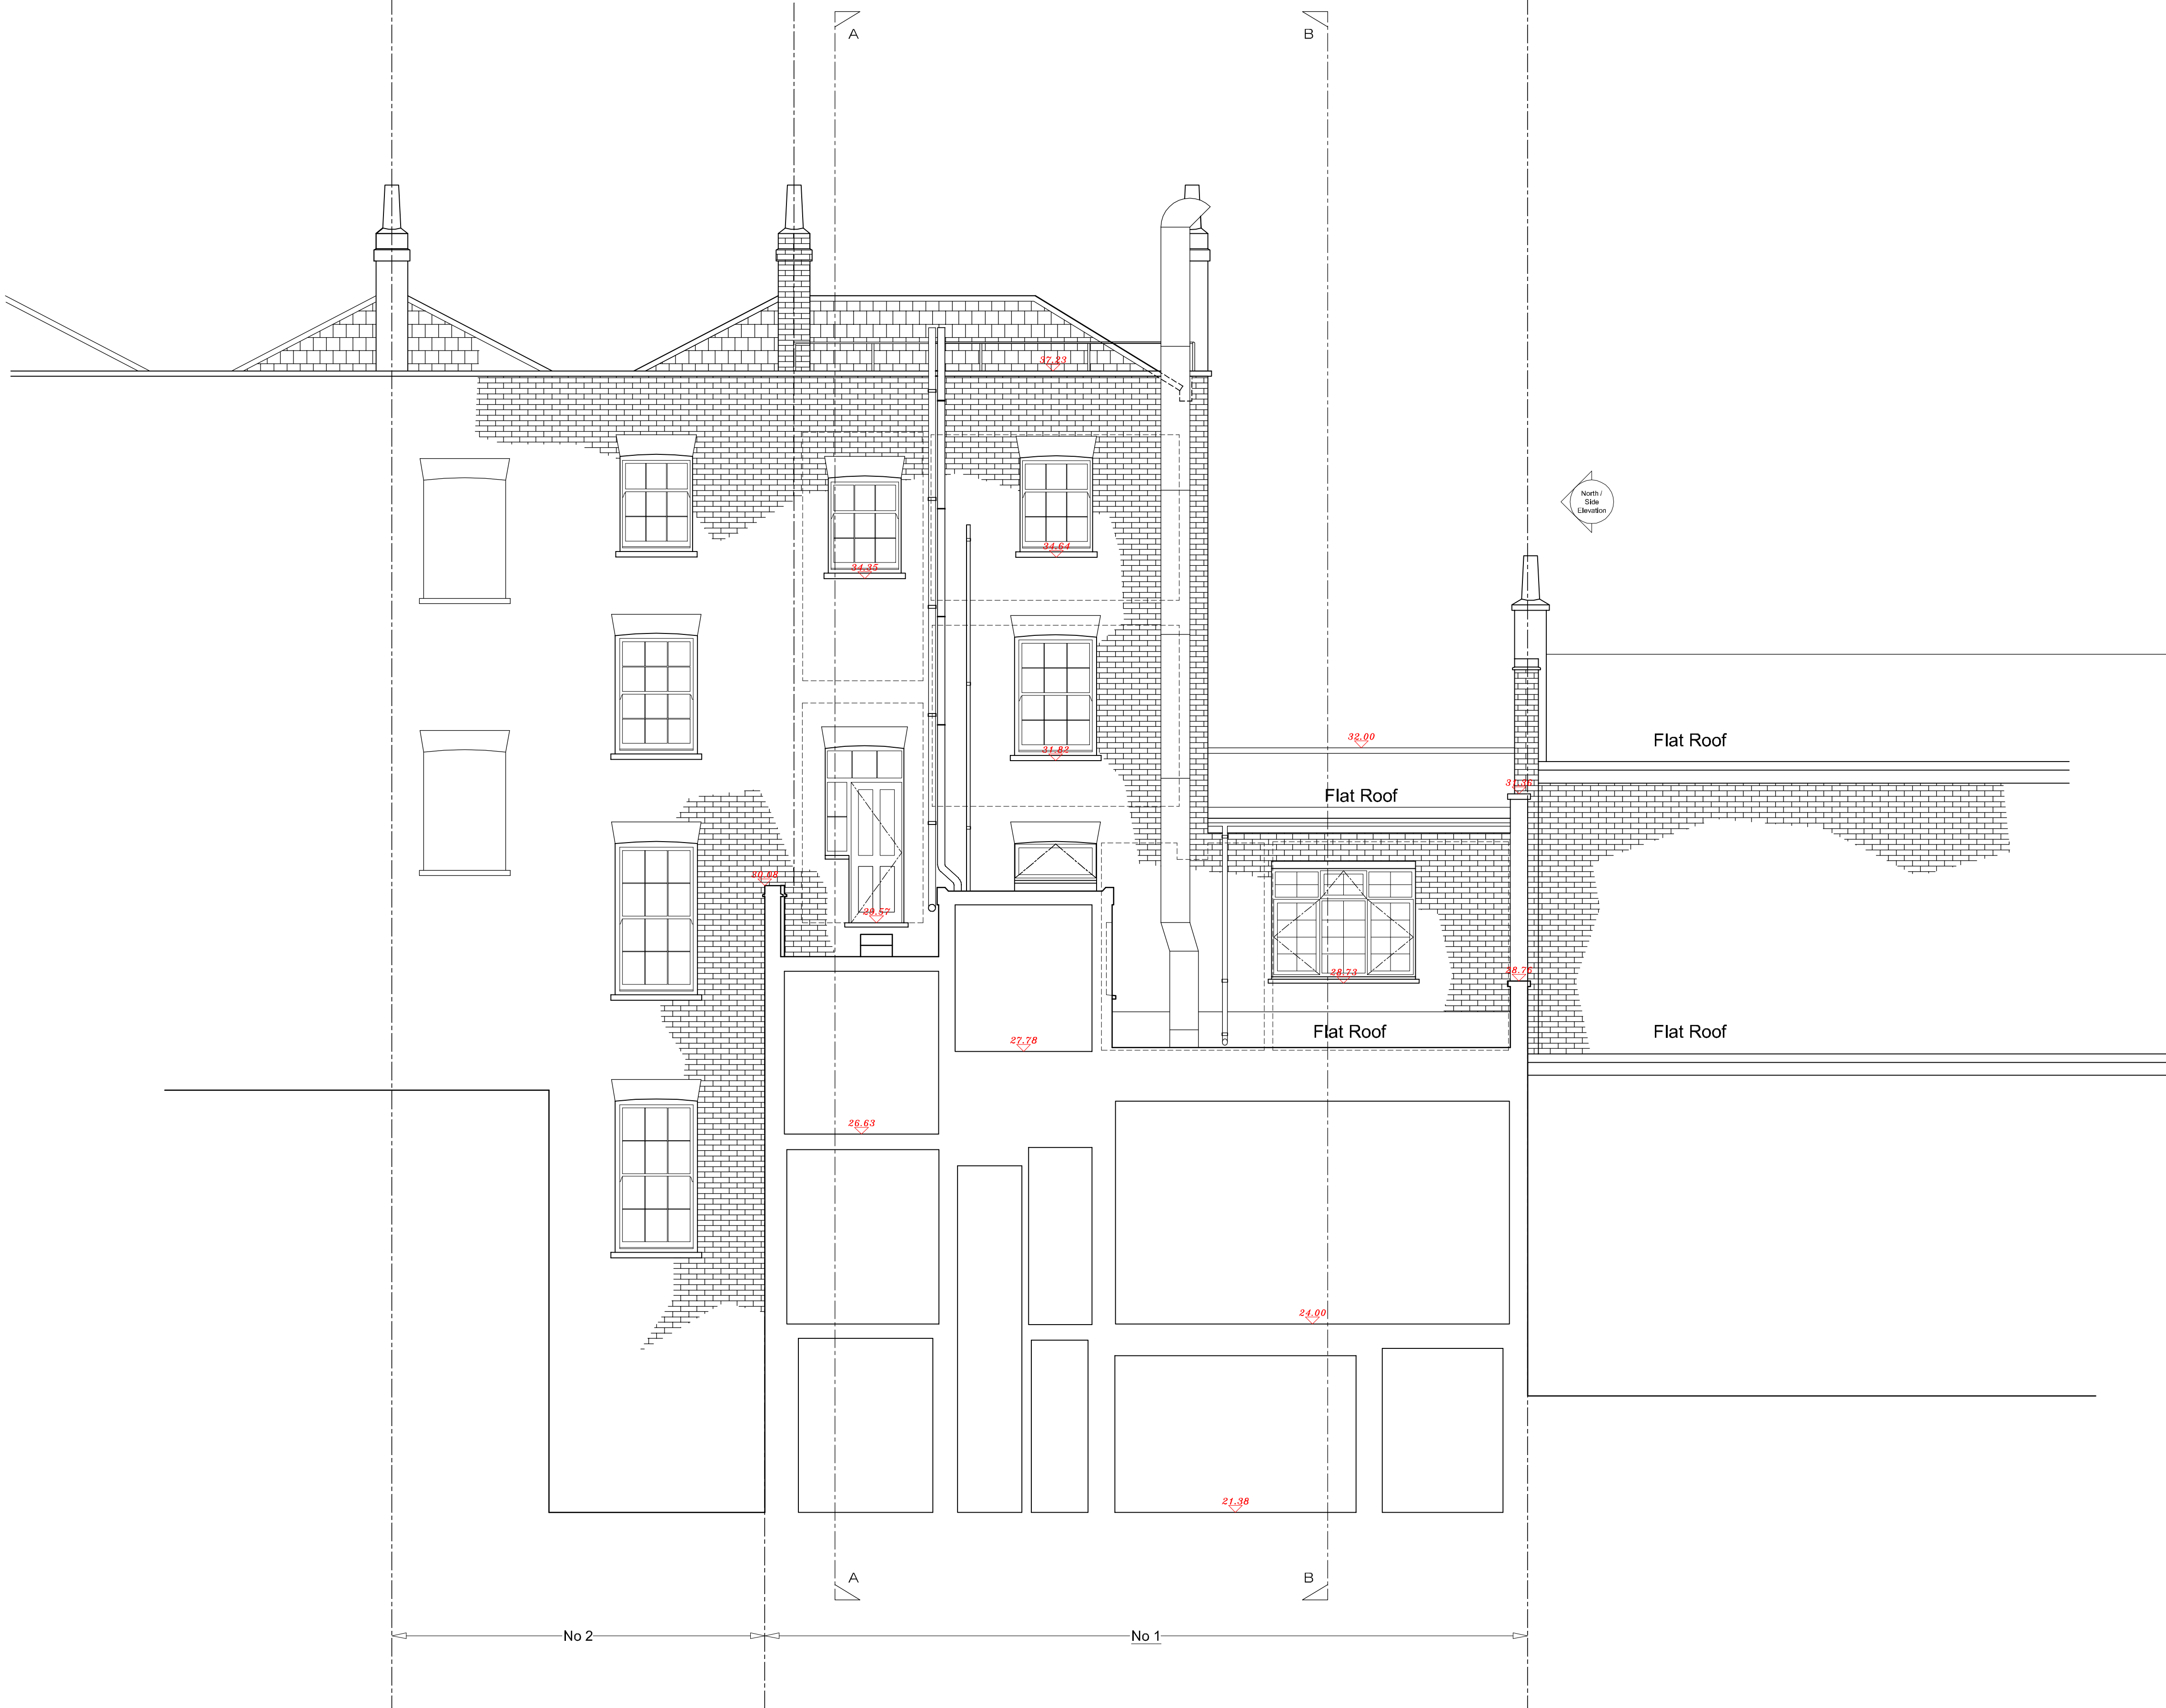



EXISTING PART EAST / REAR ELEVATION

JENLEA DESIGN DEVELOPMENTS LTD Tel : 07961 196295 e-mail jdd@jenlea.net		
CLIENT : ...	PROJECT : 1 HURDWICK PLACE, KINGS CROSS, LONDON NW1 2JE	
DESCRIPTION : EXISTING PART EAST / REAR ELEVATION		
SCALE: 1 : 50 @ A1	DATE: FEB 2017	DRAWN BY: JDD
REF/DWG NO: JDD/HPL-09	REVISION NO:	REVISION DATE:

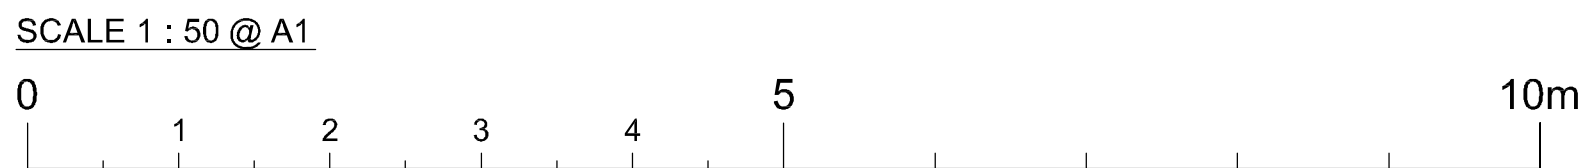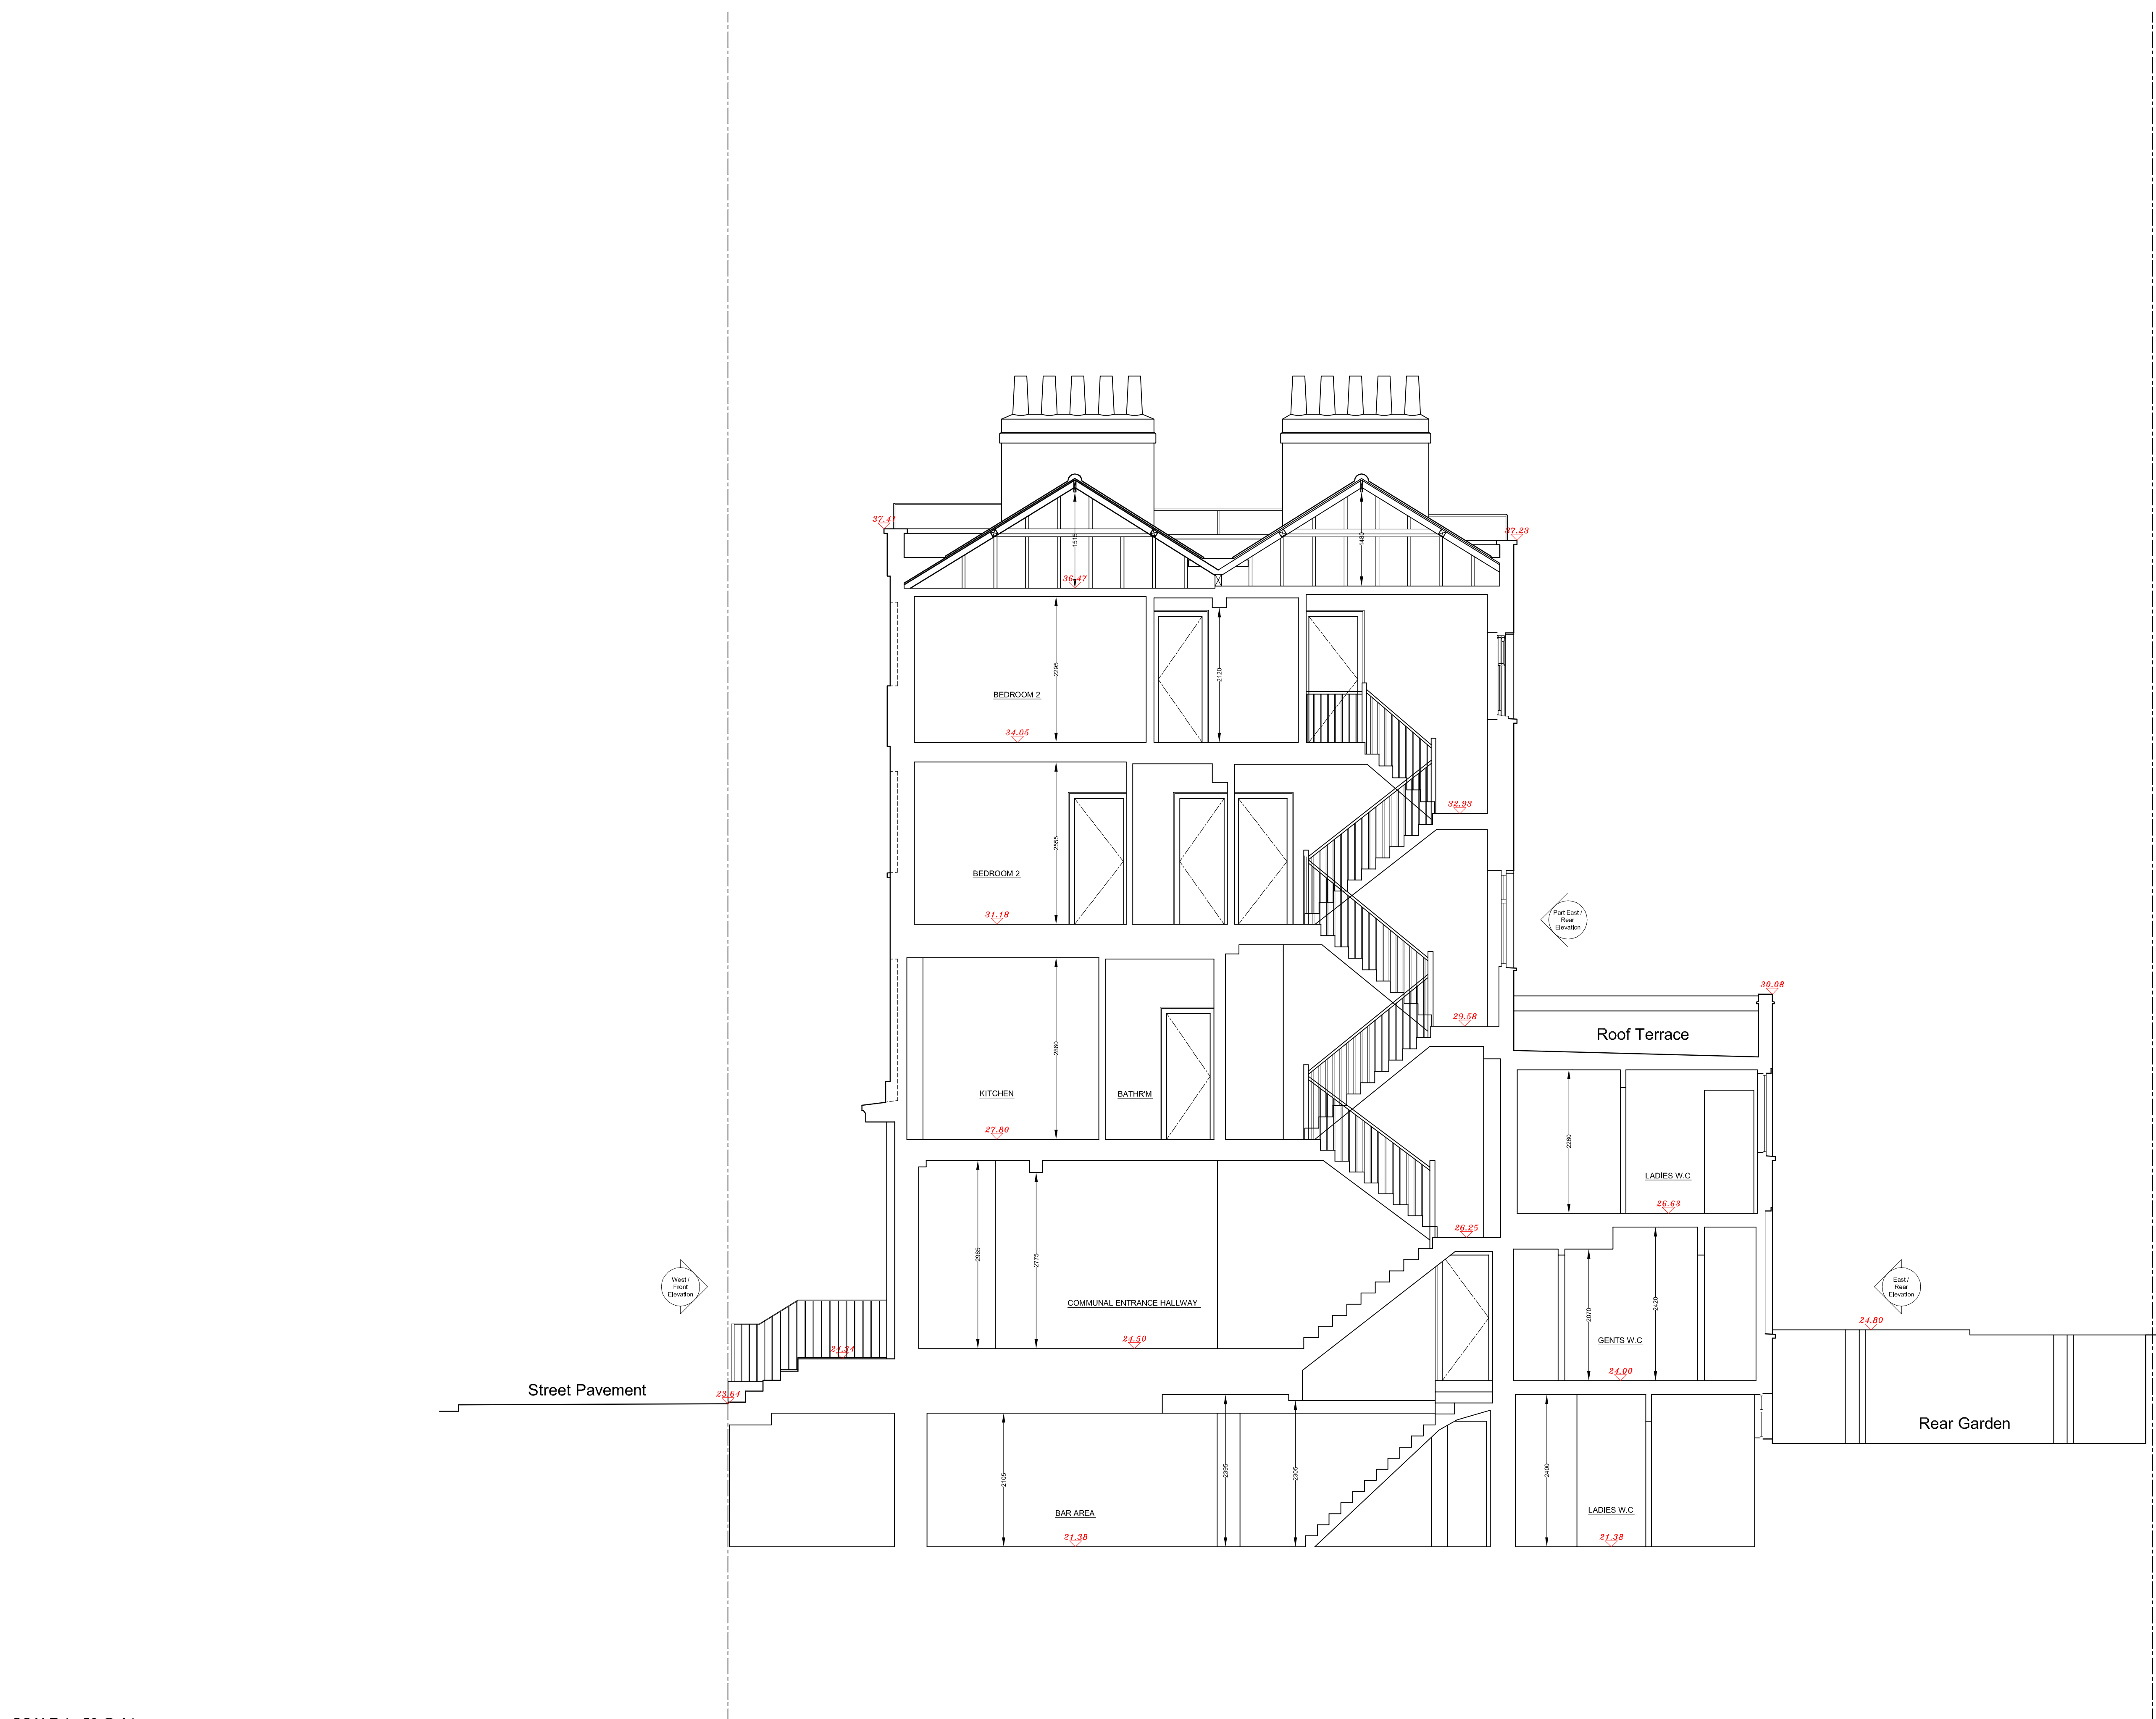



EXISTING SECTION A - A

JENLEA DESIGN DEVELOPMENTS LTD Tel : 07961 196295 e-mail jdd@jenlea.net		
CLIENT : ...	PROJECT : 1 HURDWICK PLACE, KINGS CROSS, LONDON NW1 2JE	
DESCRIPTION : EXISTING SECTION A - A		
SCALE: 1 : 50 @ A1	DATE: FEB 2017	DRAWN BY: JDD
REF/DWG NO: JDD/HPL-11	REVISION NO:	REVISION DATE:

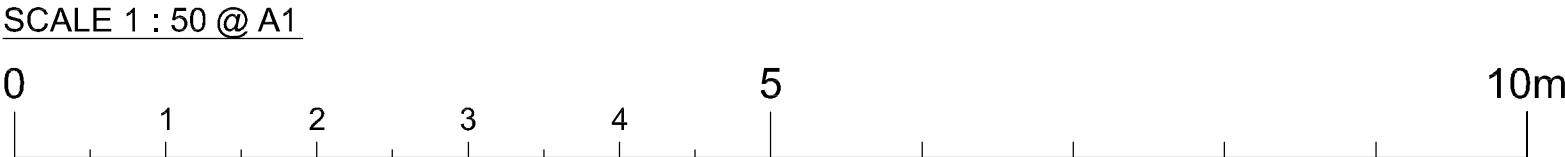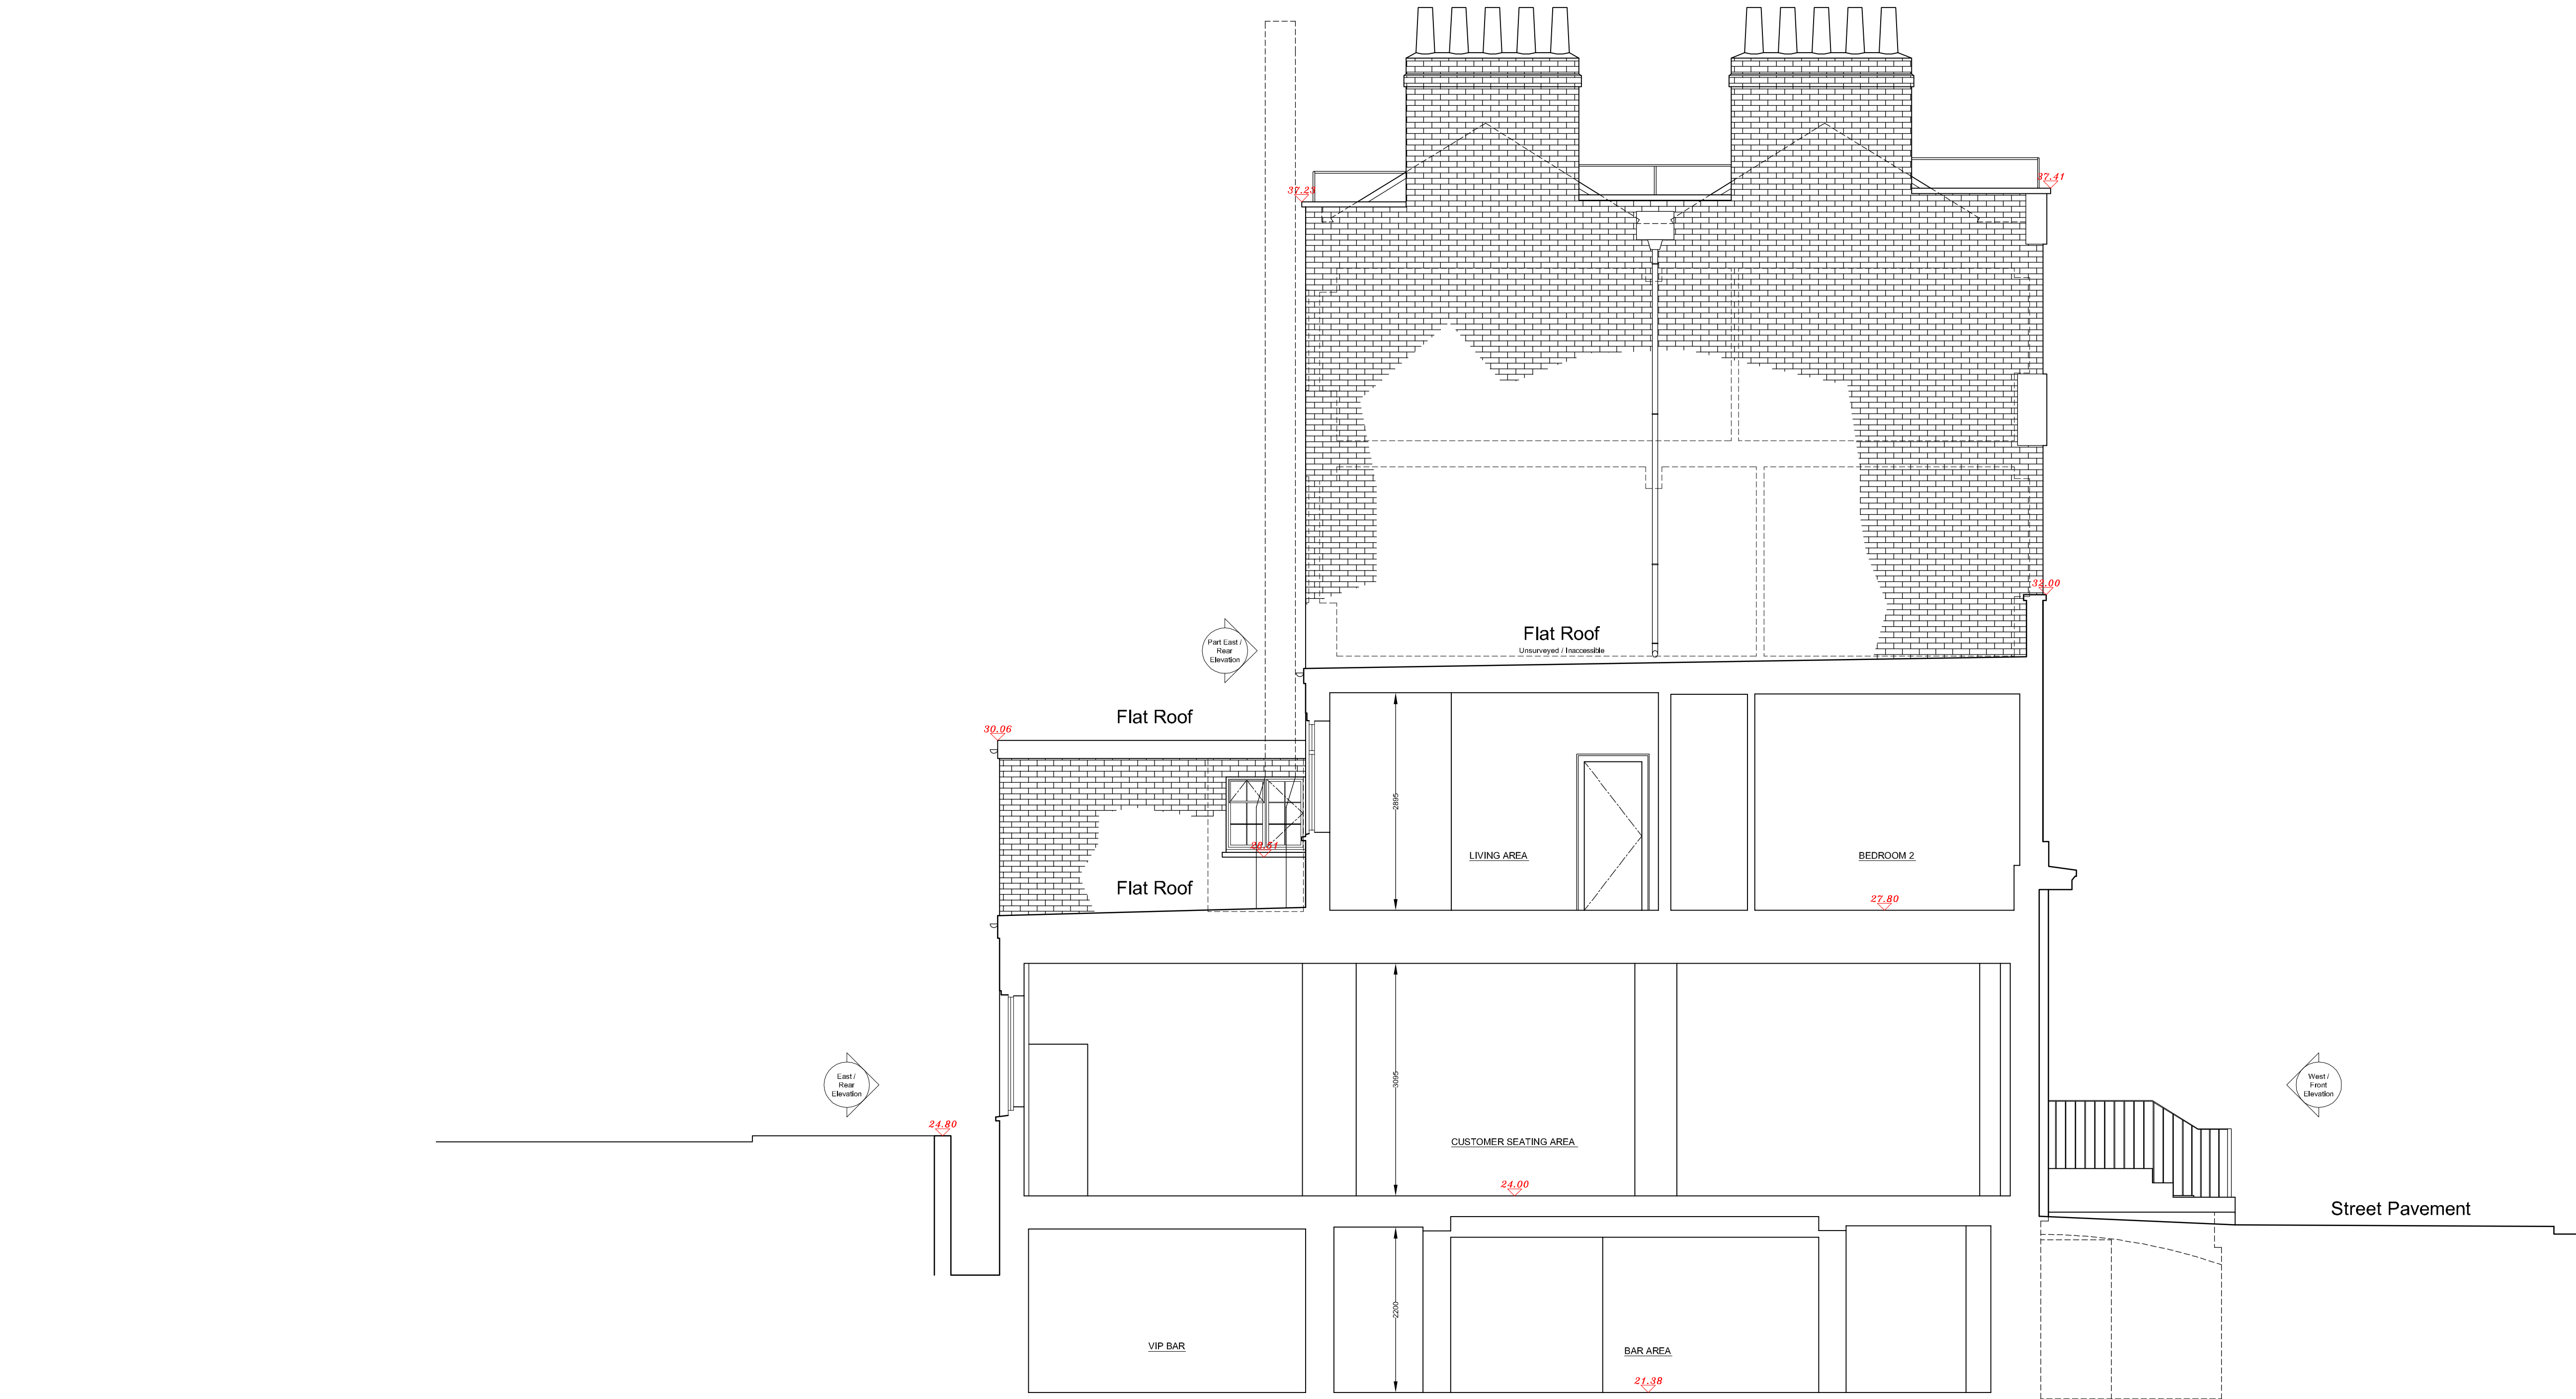

EXISTING SECTION B - B

<div>JENLEA</div> <div>DESIGN DEVELOPMENTS LTD</div> <div>Tel : 07961 196295</div> <div>e-mail jdd@jenlea.net</div>		
CLIENT : ...		PROJECT : 1 HURDWICK PLACE, KINGS CROSS, LONDON NW1 2JE
DESCRIPTION : EXISTING SECTION B - B		
SCALE: 1 : 50 @ A1	DATE: FEB 2017	DRAWN BY: JDD
REF/DWG NO: JDD/HPL-12	REVISION NO :	REVISION DATE:

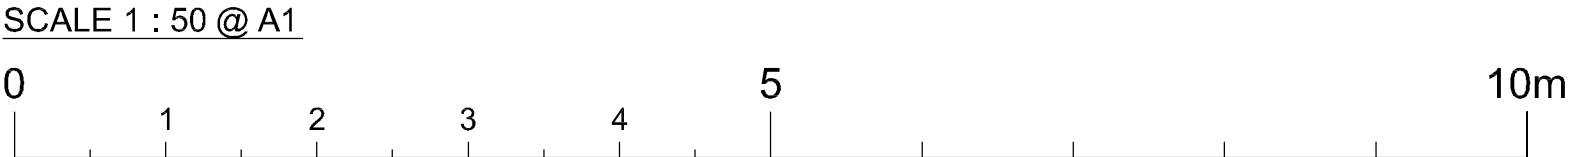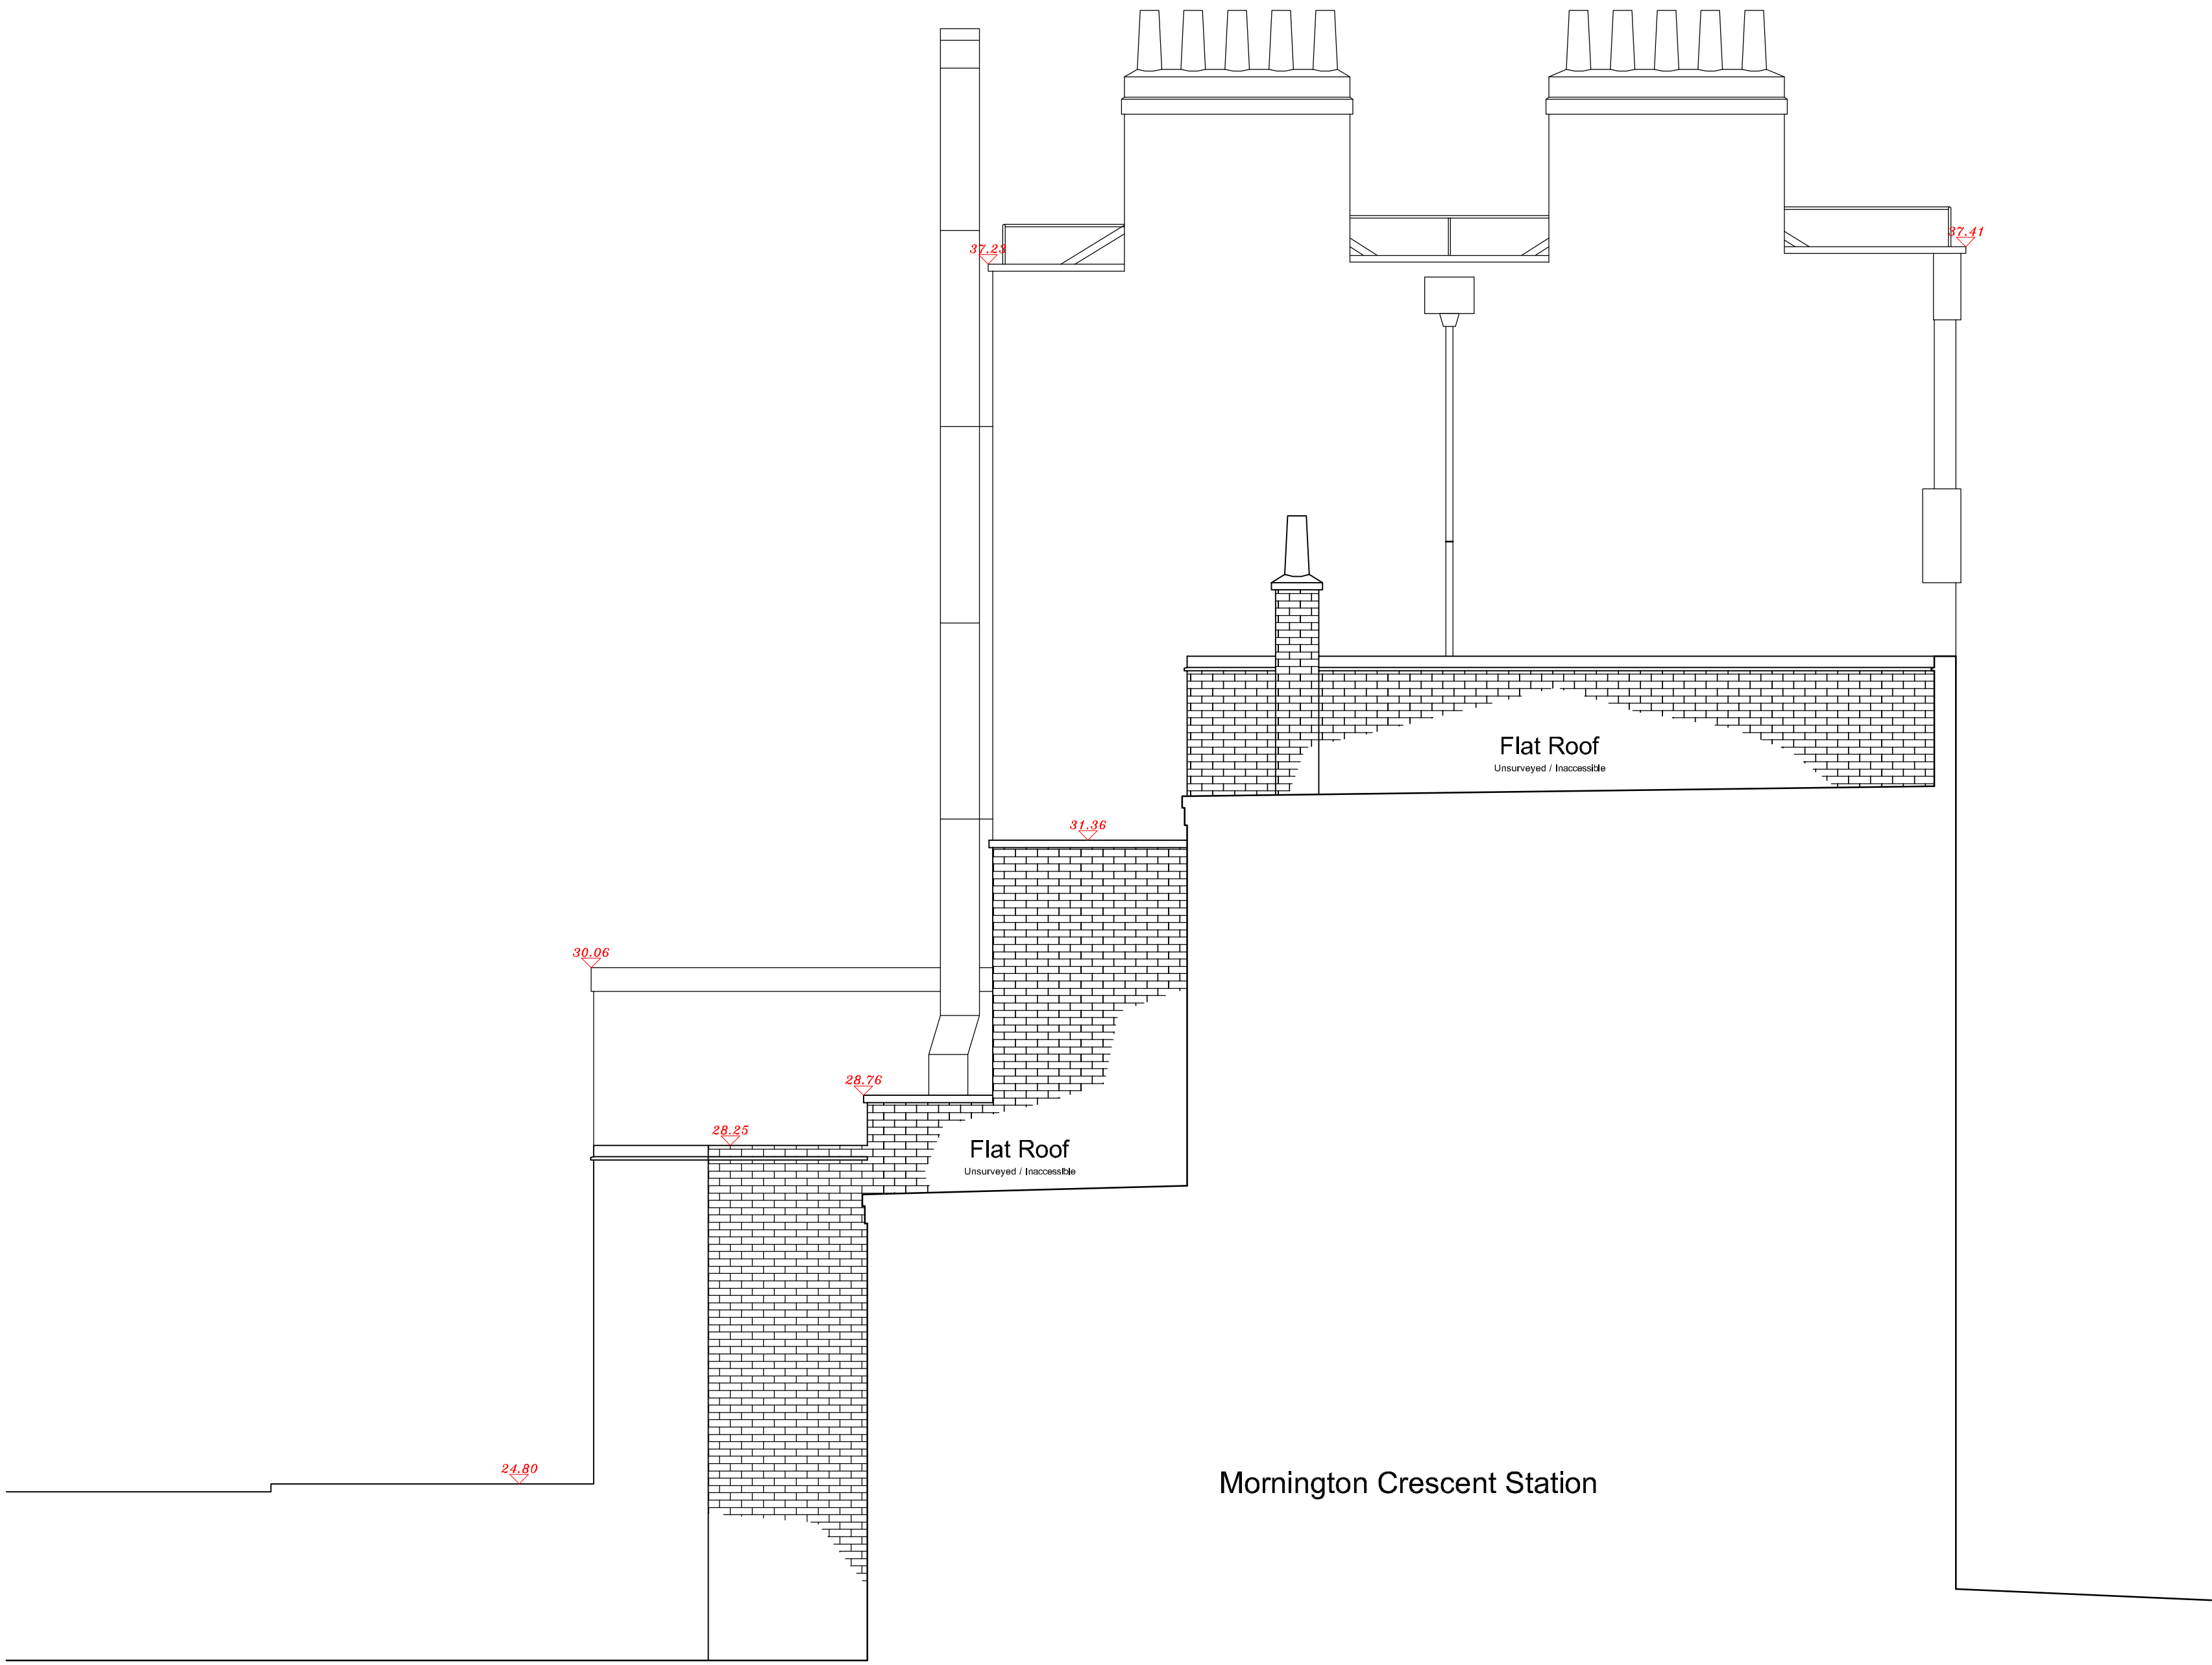

EXISTING NORTH SIDE ELEVATION

JENLEA DESIGN DEVELOPMENTS LTD Tel : 07961 196295 e-mail jdd@jenlea.net		
CLIENT : ...	PROJECT : 1 HURDWICK PLACE, KINGS CROSS, LONDON NW1 2JE	
DESCRIPTION : EXISTING NORTH SIDE ELEVATION		
SCALE: 1 : 50 @ A1	DATE: FEB 2017	DRAWN BY: JDD
REF IDWG NO: JDD/HPL-10	REVISION NO:	REVISION DATE: