



Hurdwick Place

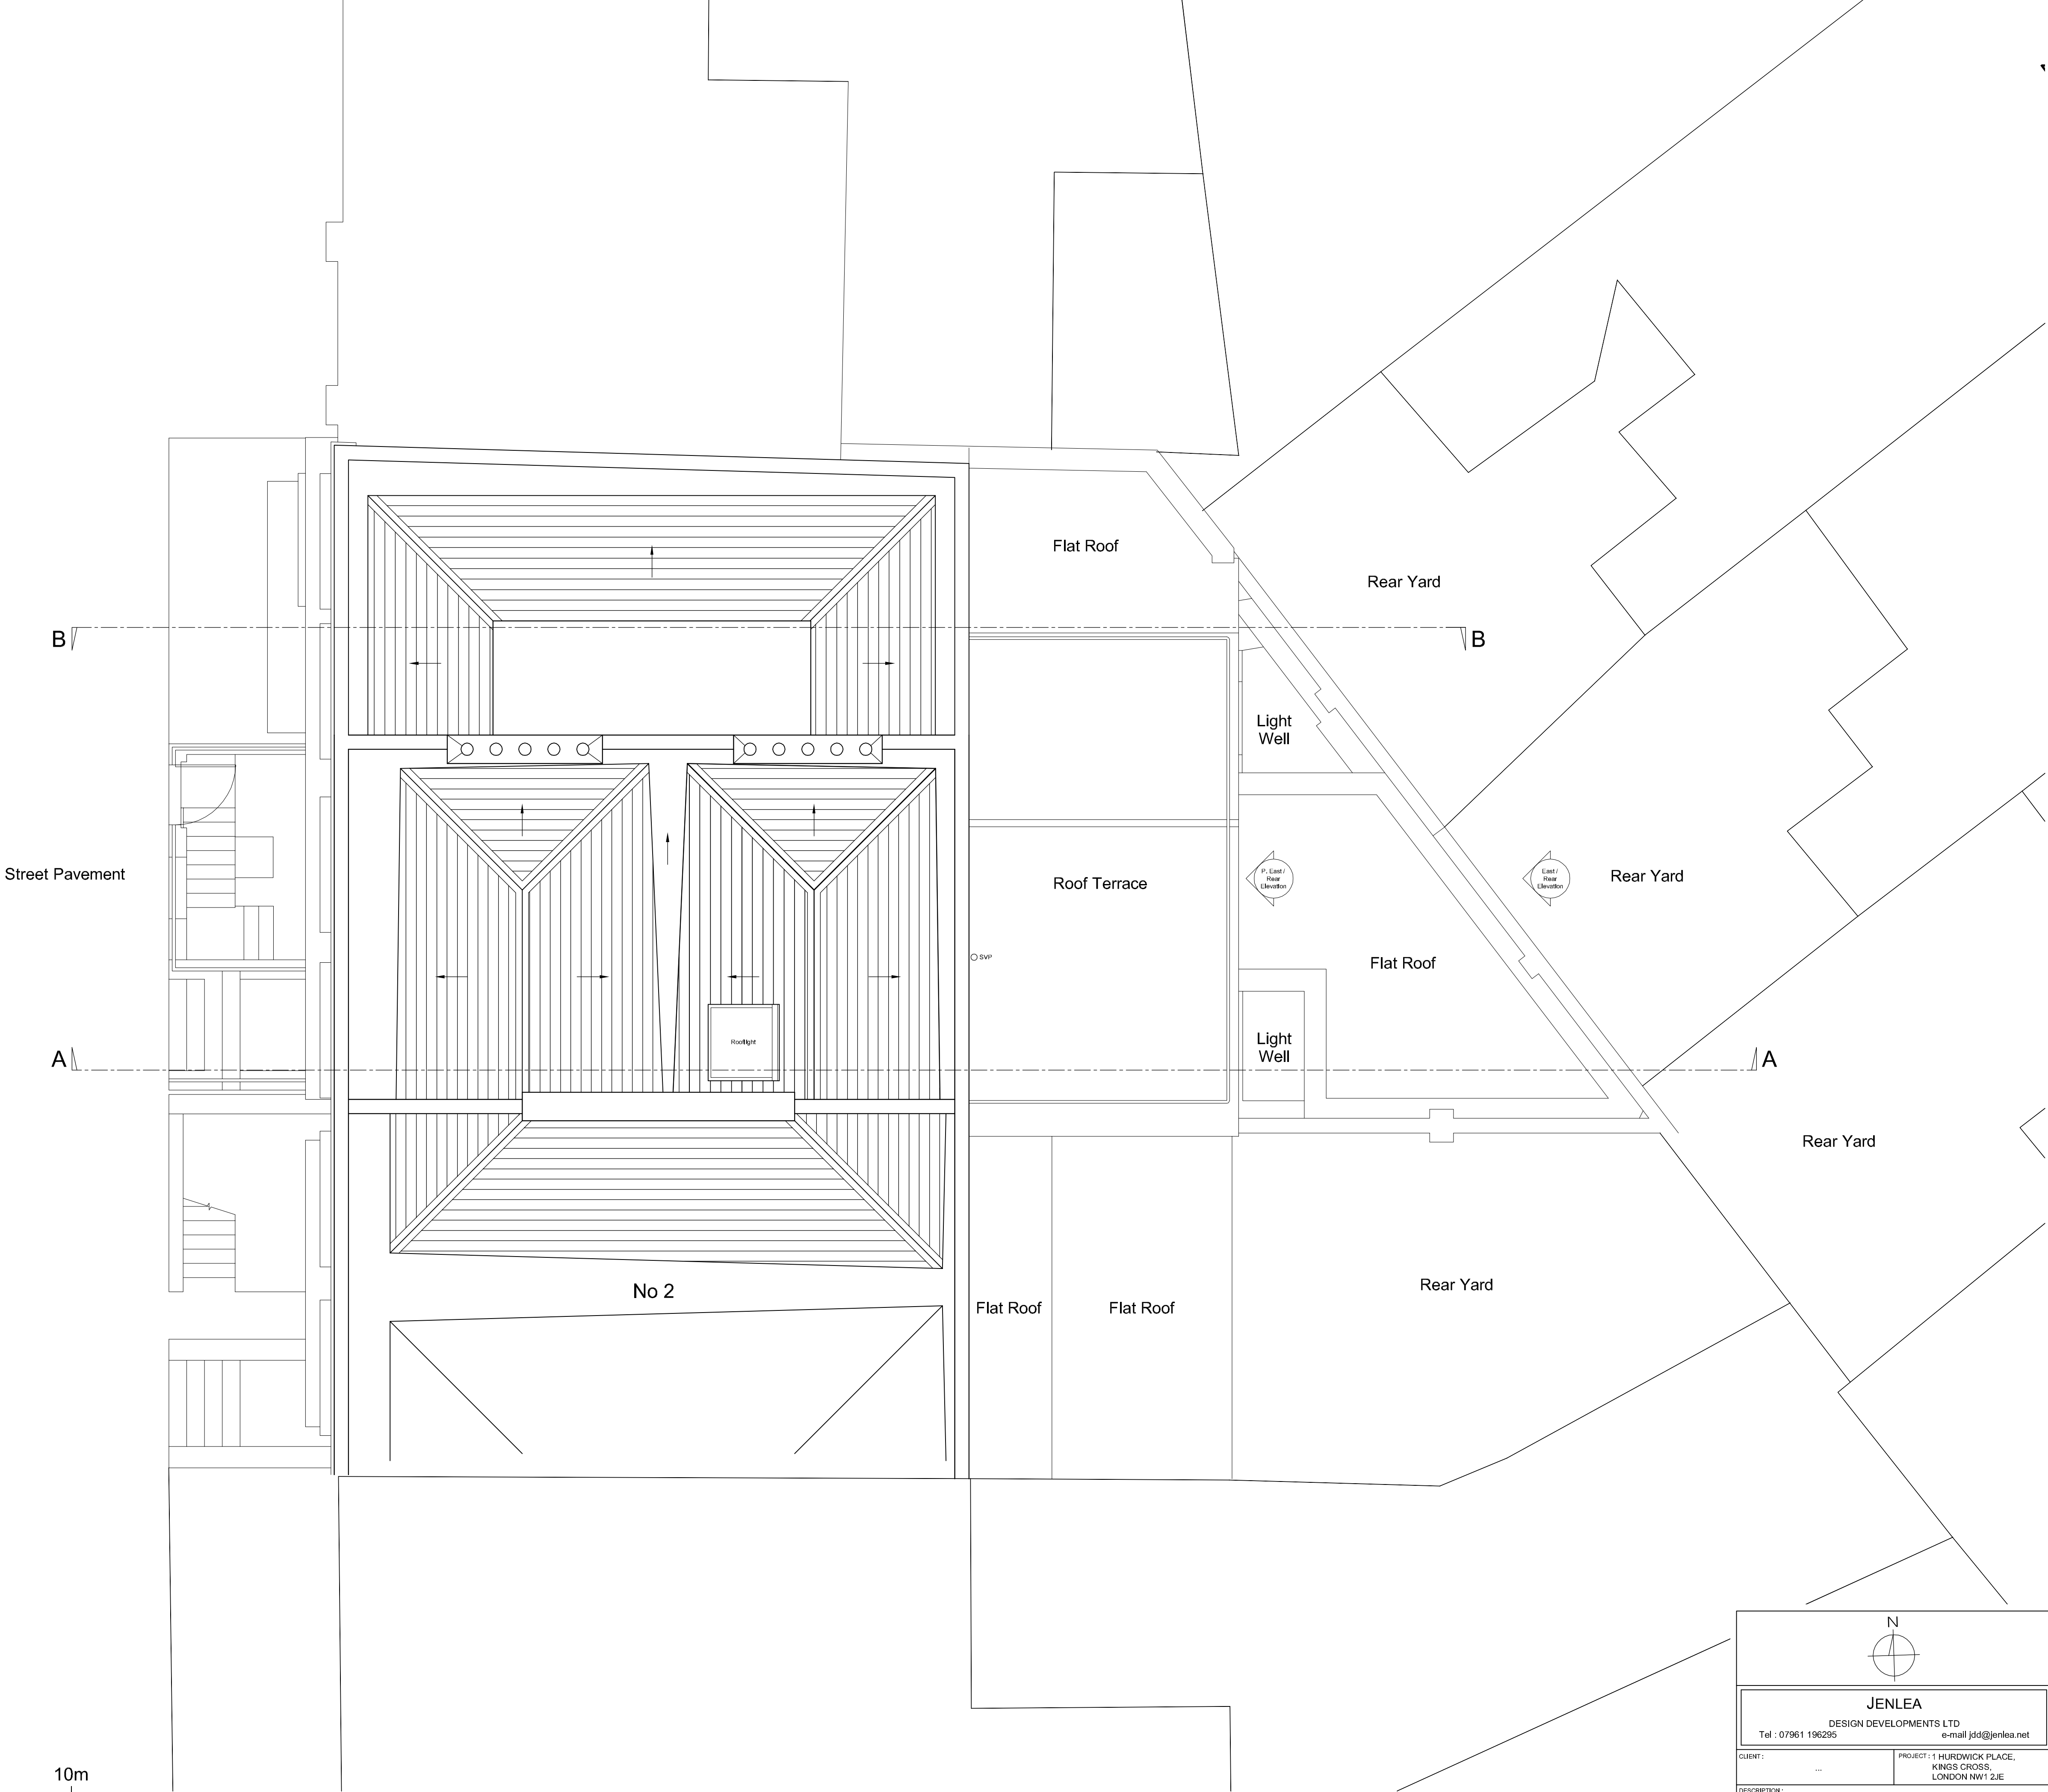

OS SITE LOCATION PLAN 1 : 1250 @ A1

SCALE 1 : 50 @ A1

 

SITE PLAN

N

JENLEA

DESIGN DEVELOPMENTS LTD

Tel : 07961 196295

e-mail jdd@jenlea.net

CLIENT :

...

PROJECT : 1 HURDWICK PLACE,  
KINGS CROSS,  
LONDON NW1 2JE

DESCRIPTION :

SITE PLAN

SCALE:

1 : 50 @ A1

DATE:

SEPT '20

REF/DWG NO:


JDD/HPL-01

DRAWN BY:


JDD

REVISION NO:

REVISION DATE:

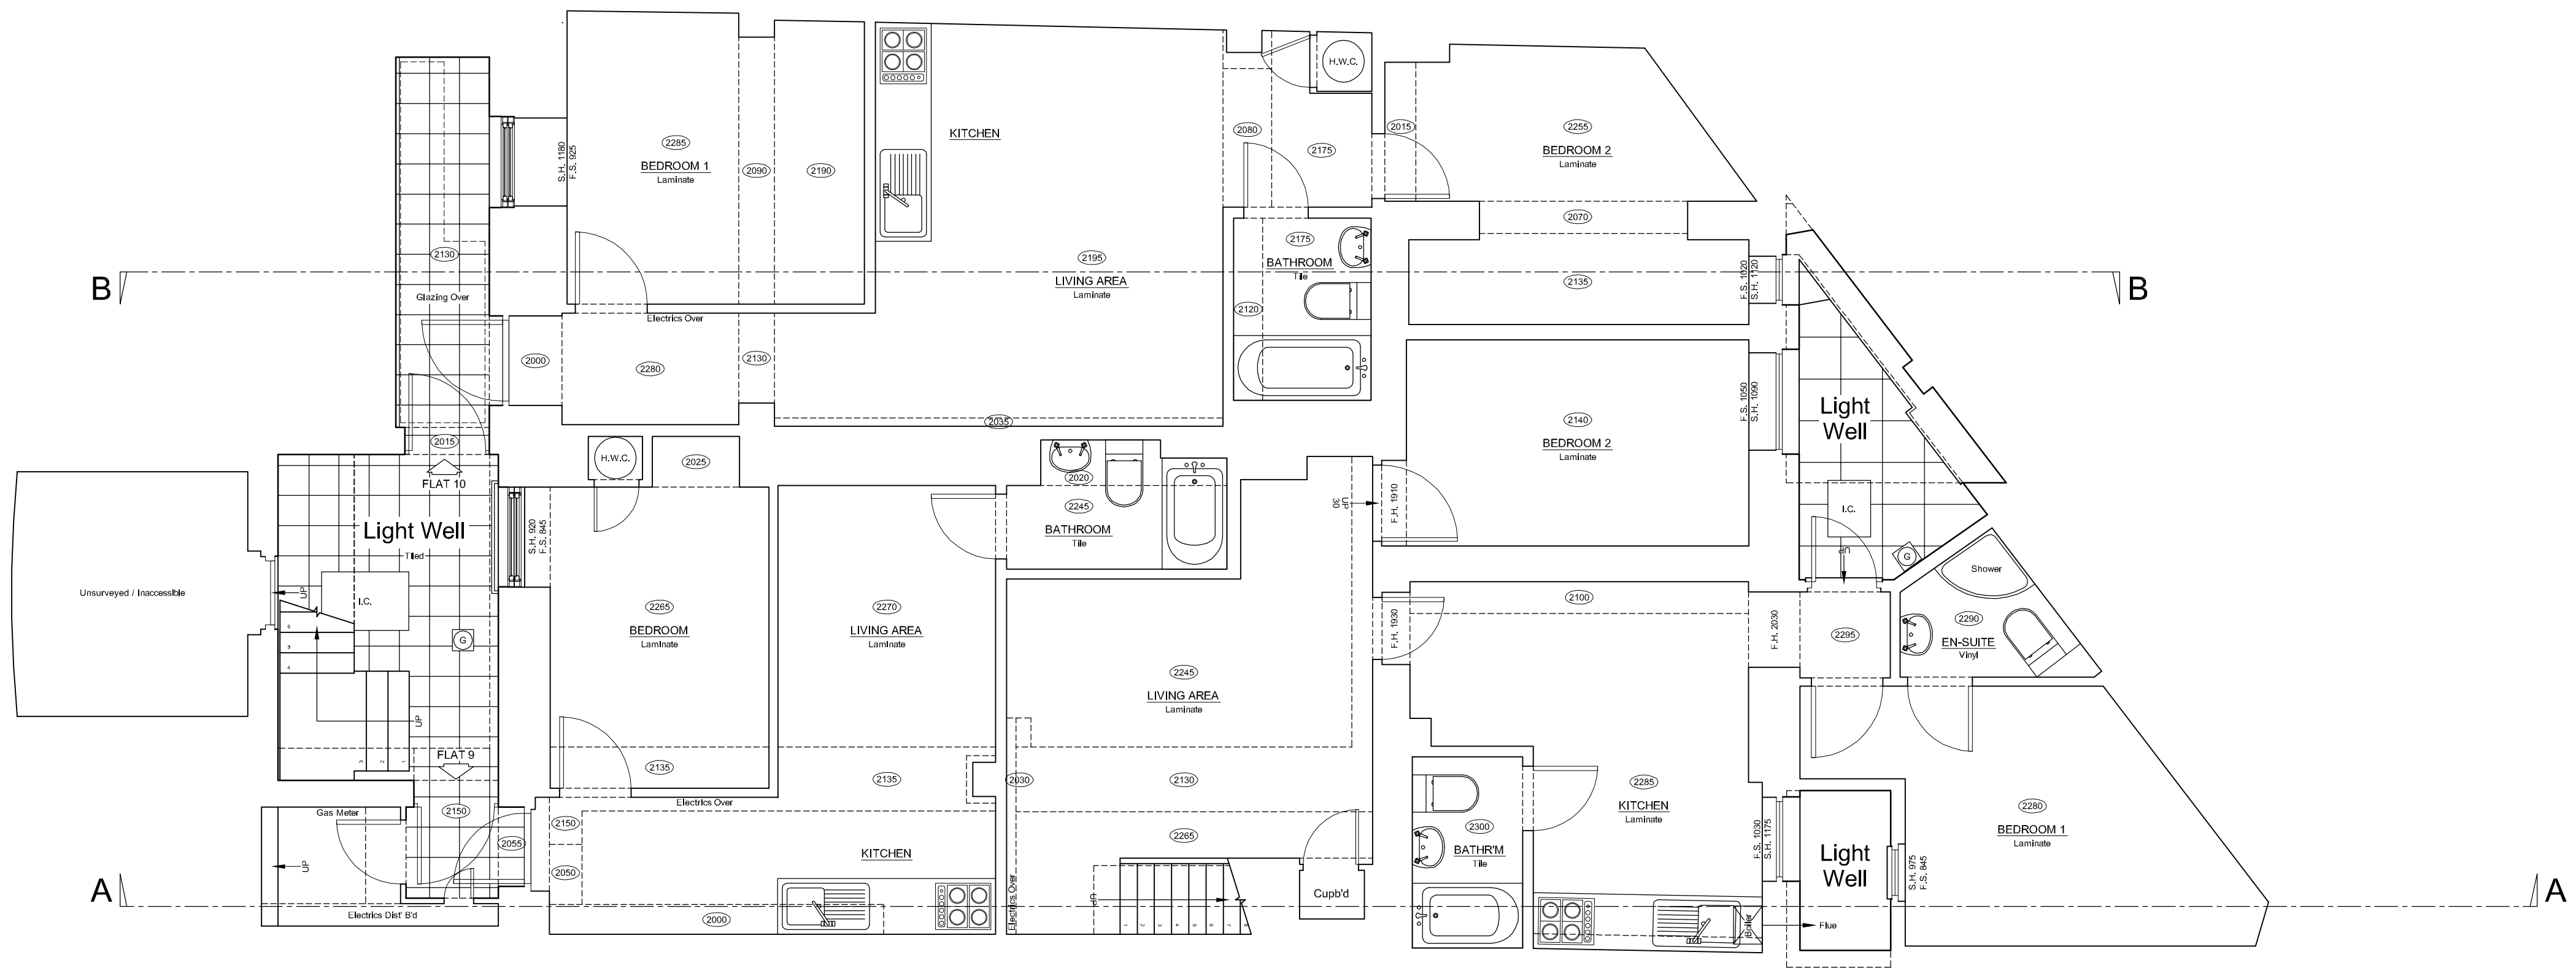

BASEMENT FLOOR PLAN

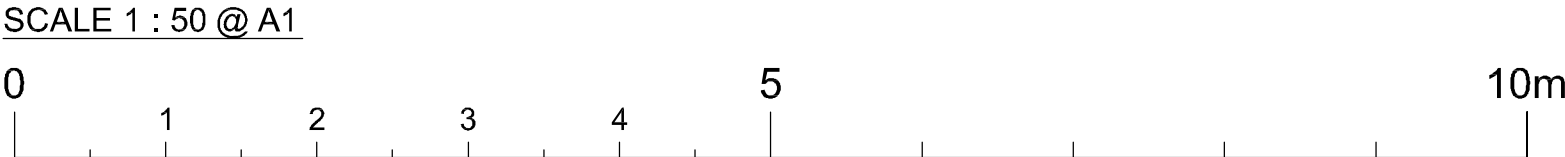

N

JENLEA

DESIGN DEVELOPMENTS LTD

Tel : 07961 196295

e-mail jdd@jenlea.net

CLIENT :

...

PROJECT: 1 HURDWICK PLACE,  
KINGS CROSS,  
LONDON NW1 2JE

DESCRIPTION :

BASEMENT FLOOR PLAN

SCALE:

1 : 50 @ A1

DATE:

SEPT '20

DRAWN BY:

JDD



REVISION NO:

JDD/HPL-02


REVISION NO:

REVISION DATE:

Hurdwick Place

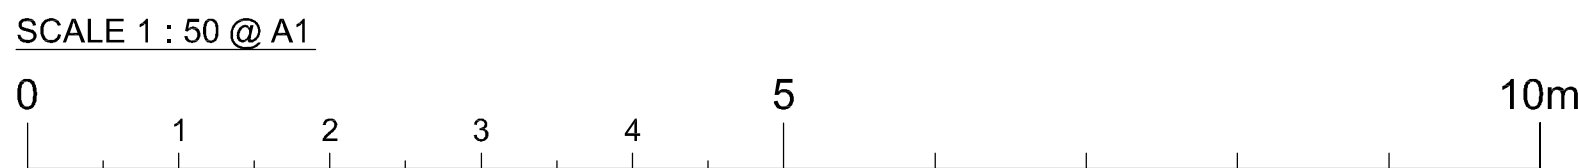
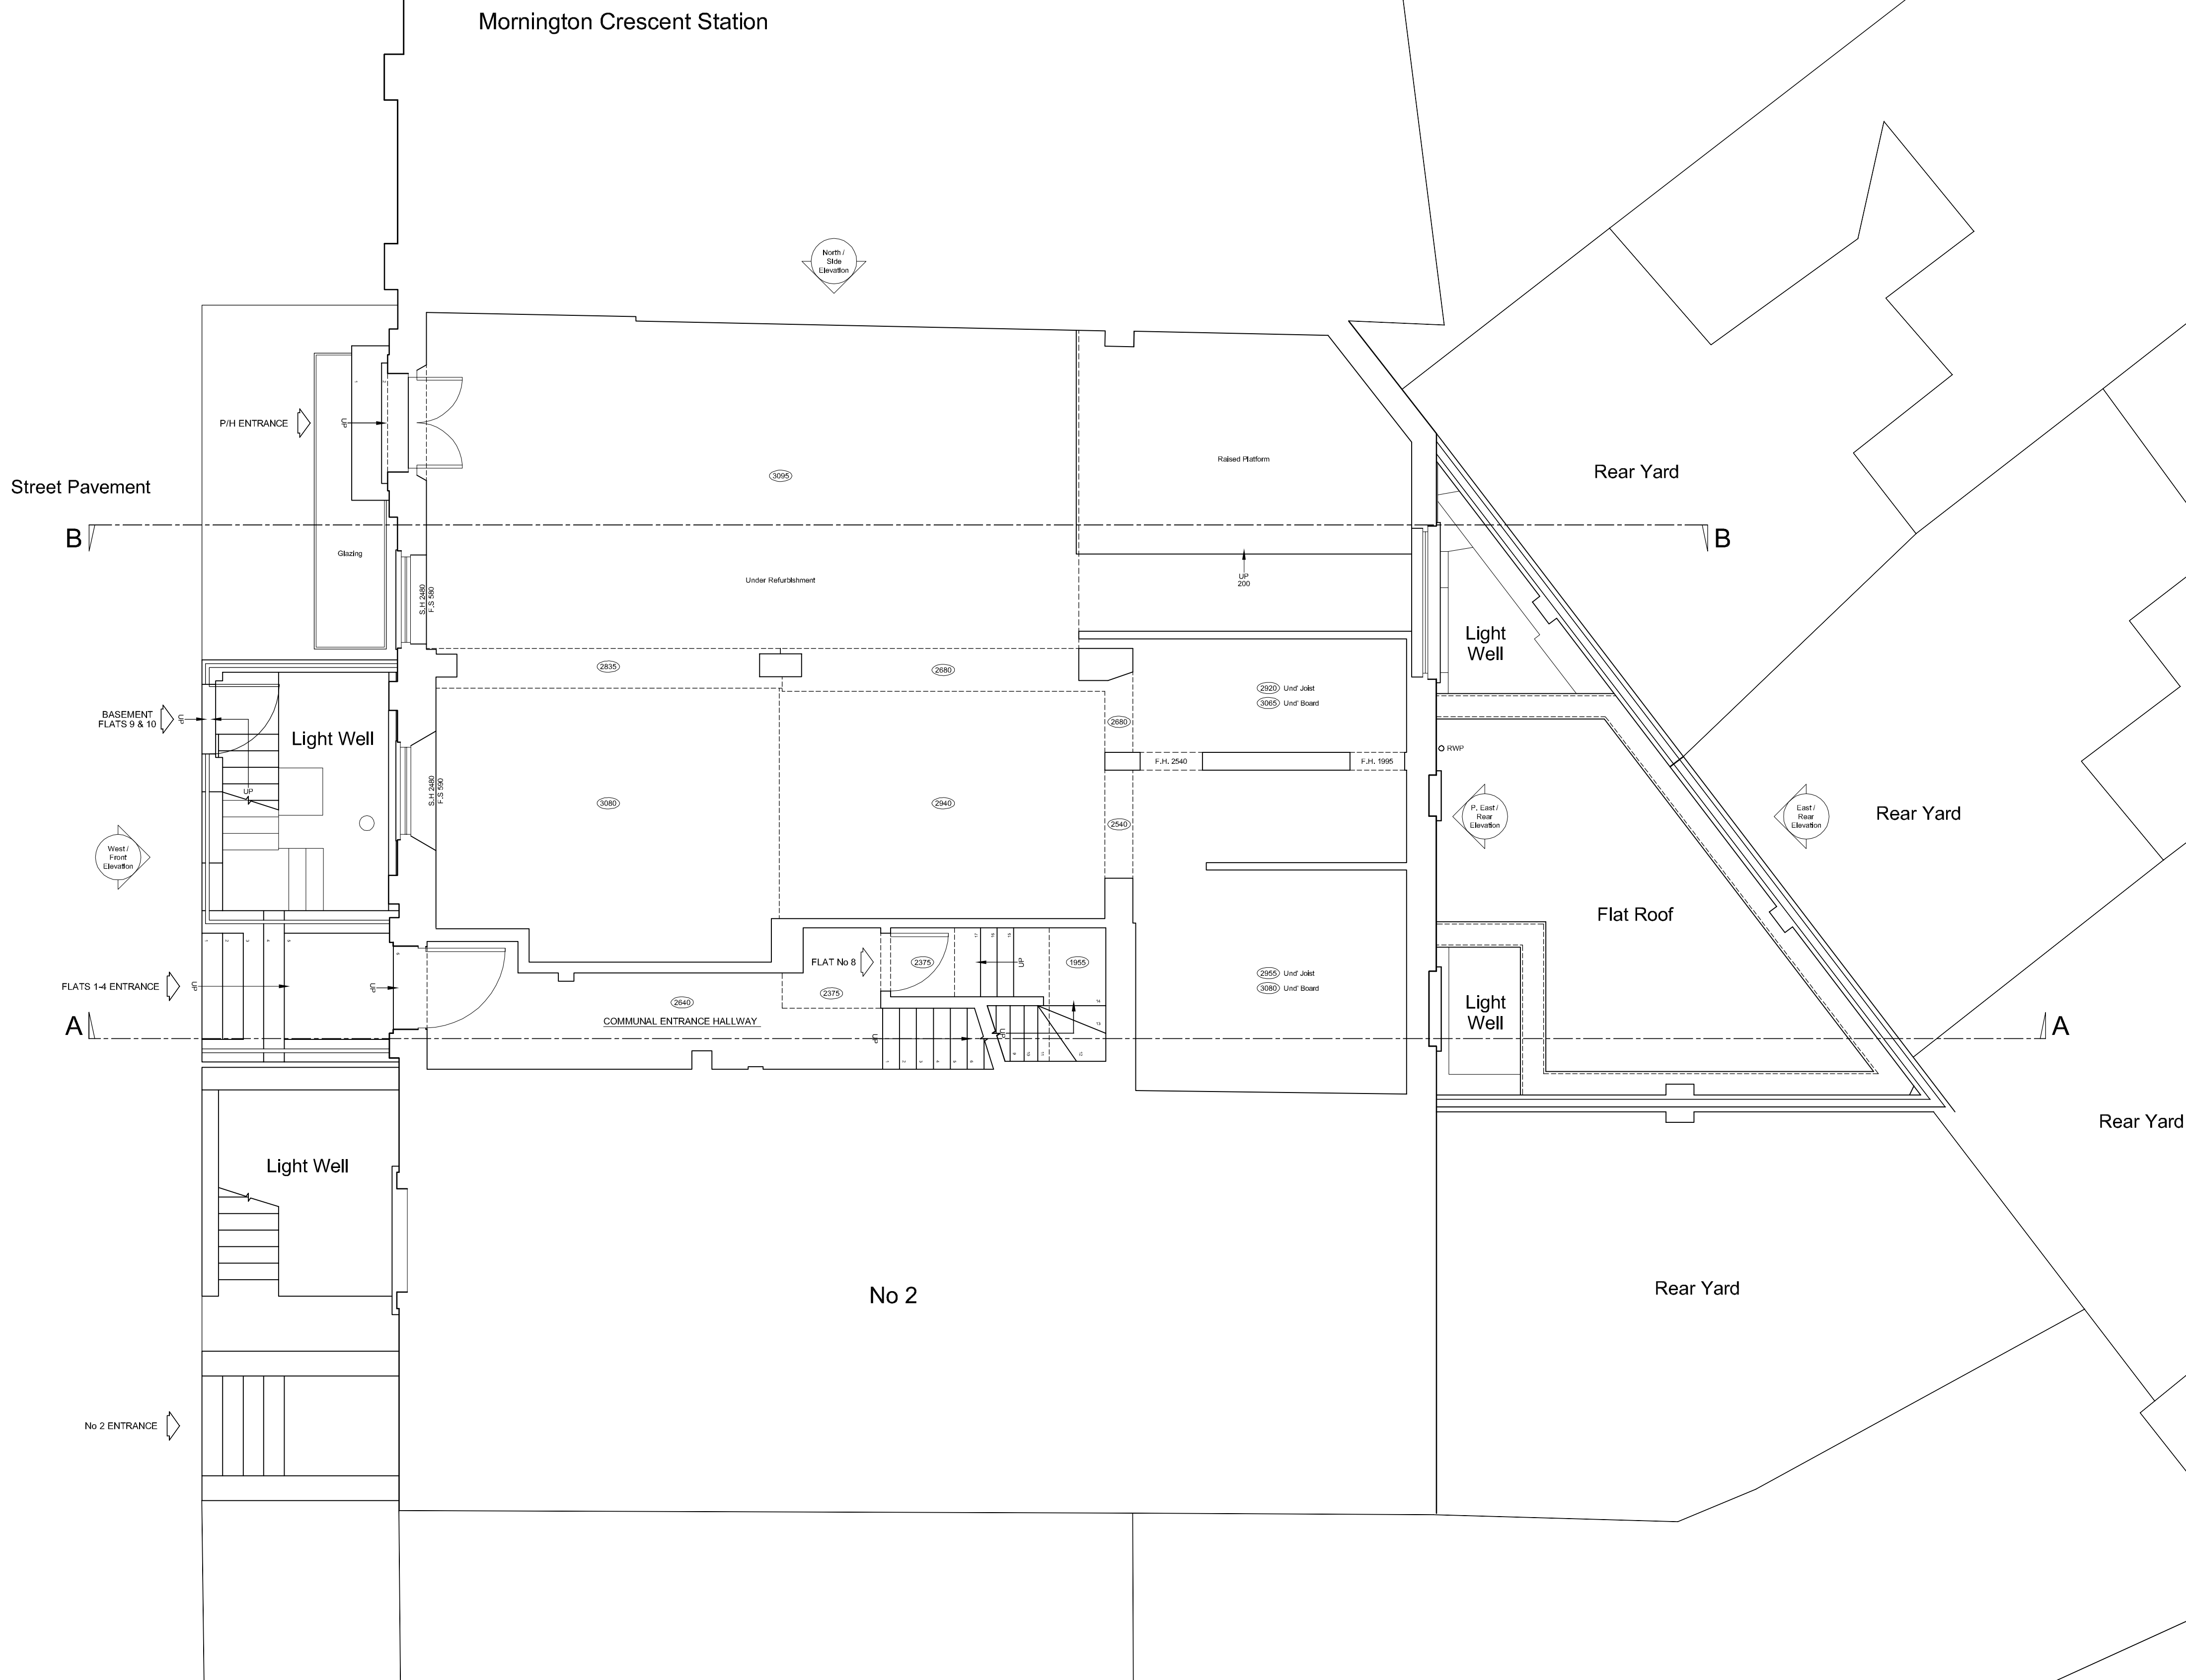


GROUND FLOOR PLAN

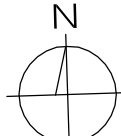		
<b>JENLEA</b> DESIGN DEVELOPMENTS LTD Tel : 07961 196295 e-mail jdd@jenlea.net		
CLIENT : ...	PROJECT : 1 HURDWICK PLACE, KINGS CROSS, LONDON NW1 2JE	
DESCRIPTION : GROUND FLOOR PLAN		
SCALE : 1 : 50 @ A1	DATE : SEPT '20	DRAWN BY : JDD
REF DWG NO : JDD/HPL-03	REVISION NO :	REVISION DATE :

Hurdwick Place

SCALE 1 : 50 @ A1

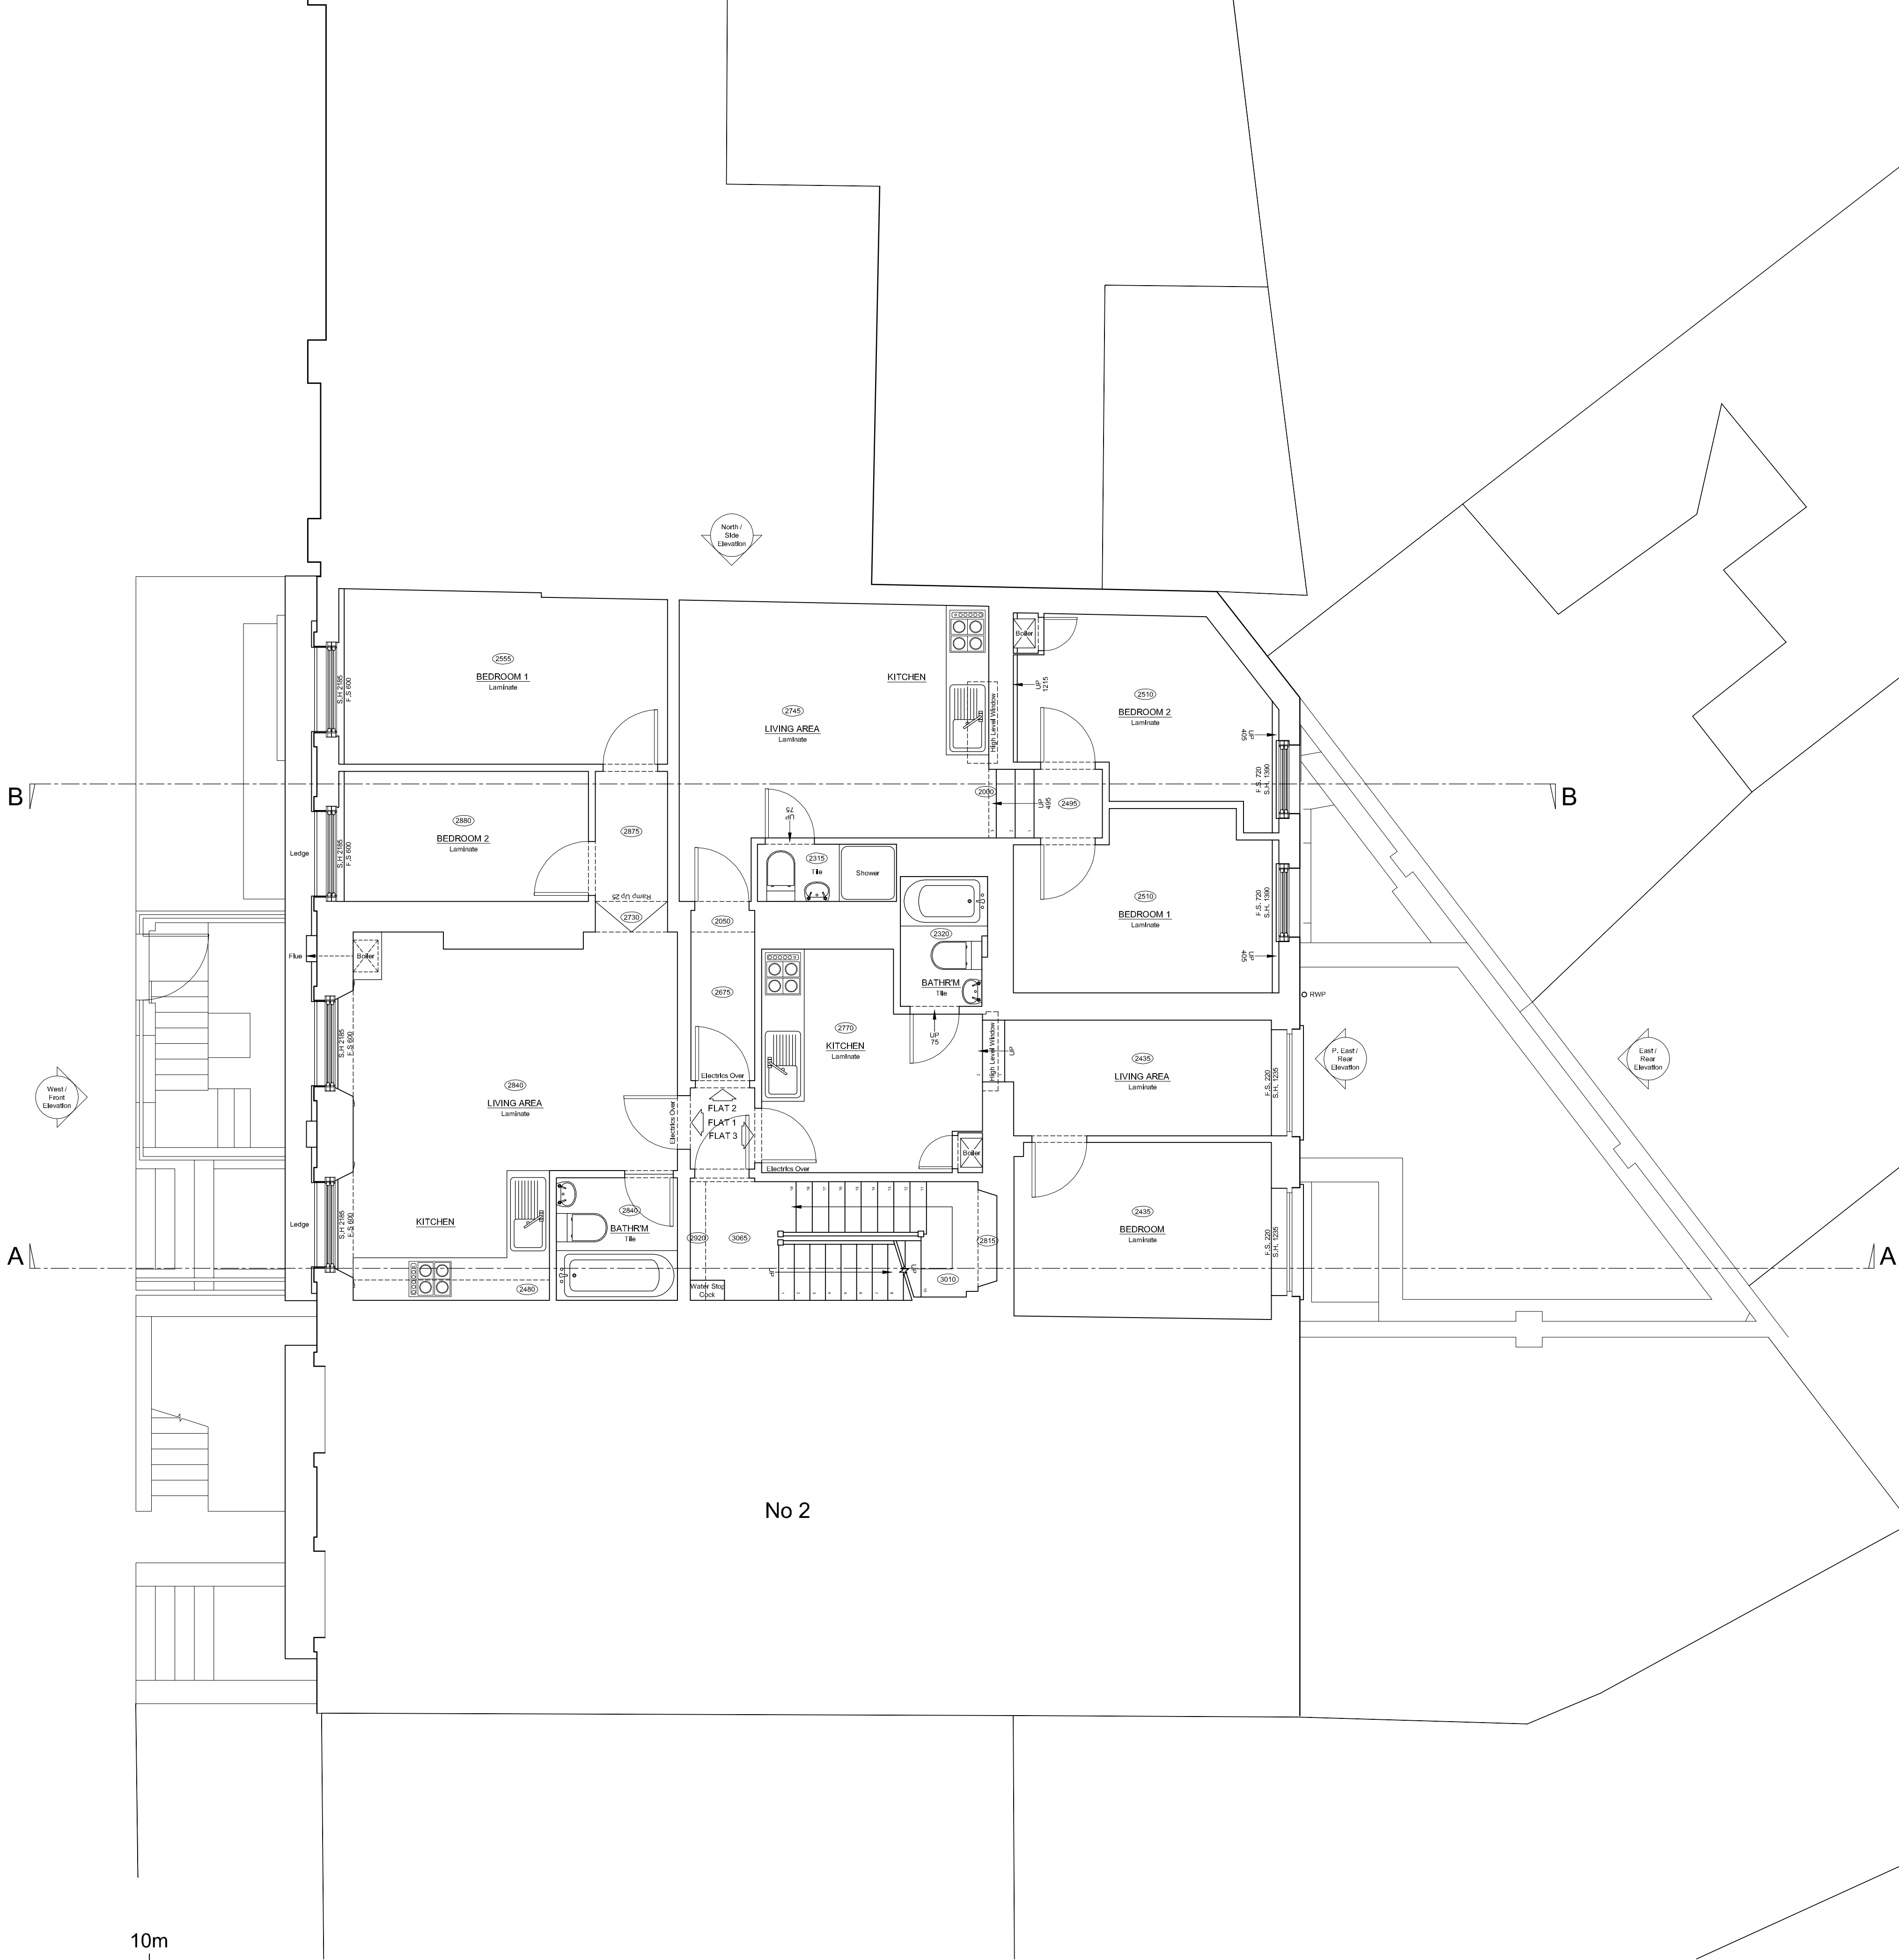 

No 2

FIRST FLOOR PLAN

N

JENLEA

DESIGN DEVELOPMENTS LTD

Tel : 07961 196295

e-mail jdd@jenlea.net

CLIENT :

...

PROJECT : 1 HURDWICK PLACE,  
KINGS CROSS,  
LONDON NW1 2JE

DESCRIPTION :

FIRST FLOOR PLAN

SCALE :

1 : 50 @ A1

DATE :

SEPT '20

DRAWN BY :

JDD



REF/DWG NO :

JDD/HPL-04

REVISION NO :

REVISION DATE :

Hurdwick Place

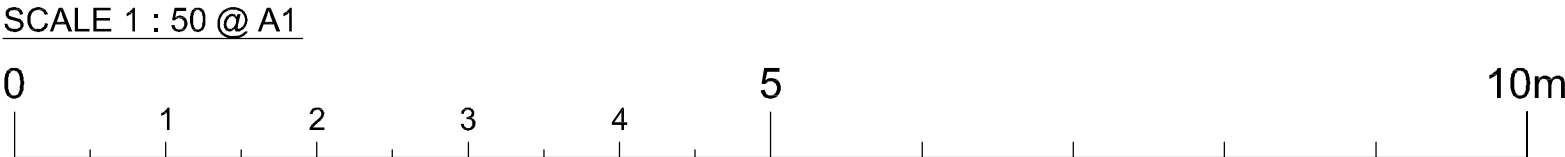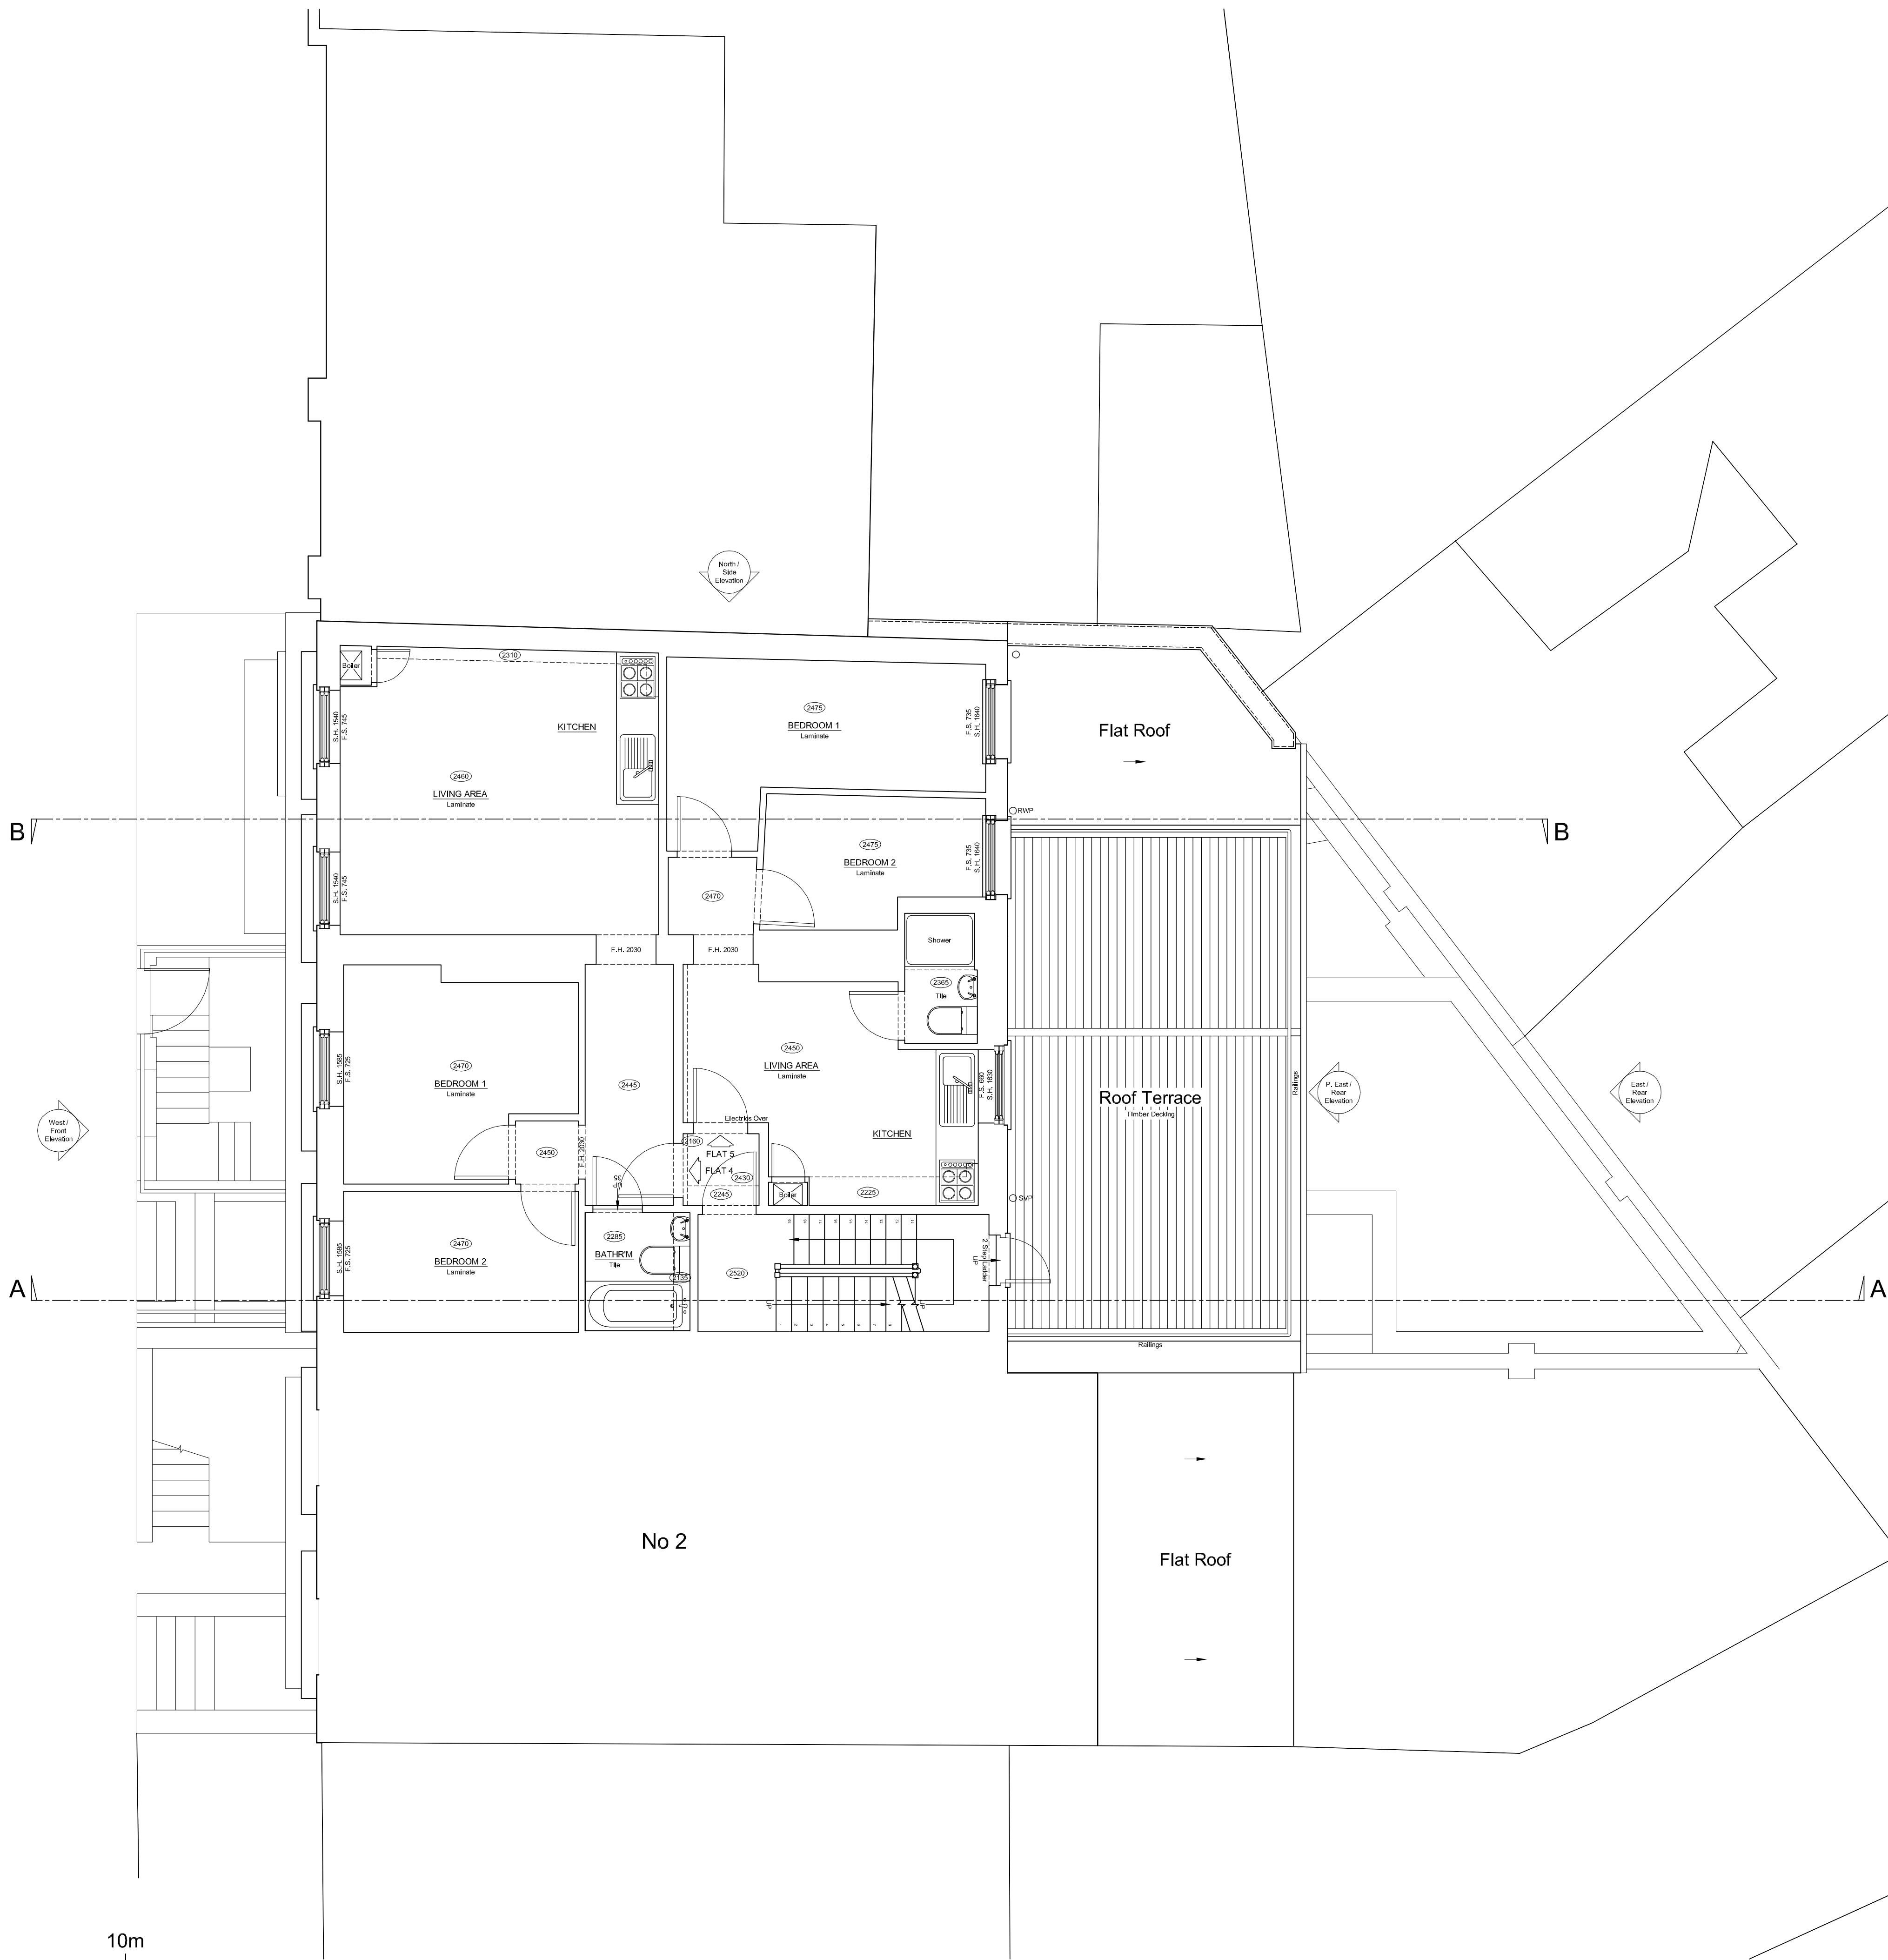



SECOND FLOOR PLAN

N

JENLEA  
DESIGN DEVELOPMENTS LTD  
Tel : 07961 196295  
e-mail jdd@jenlea.net

CLIENT :	PROJECT: 1 HURDWICK PLACE, KINGS CROSS, LONDON NW1 2JE	
DESCRIPTION : SECOND FLOOR PLAN		
SCALE: 1 : 50 @ A1	DATE: SEPT '20	DRAWN BY: JDD
REF/DWG NO: JDD/HPL-05	REVISION NO:	REVISION DATE:


Hurdwick Place

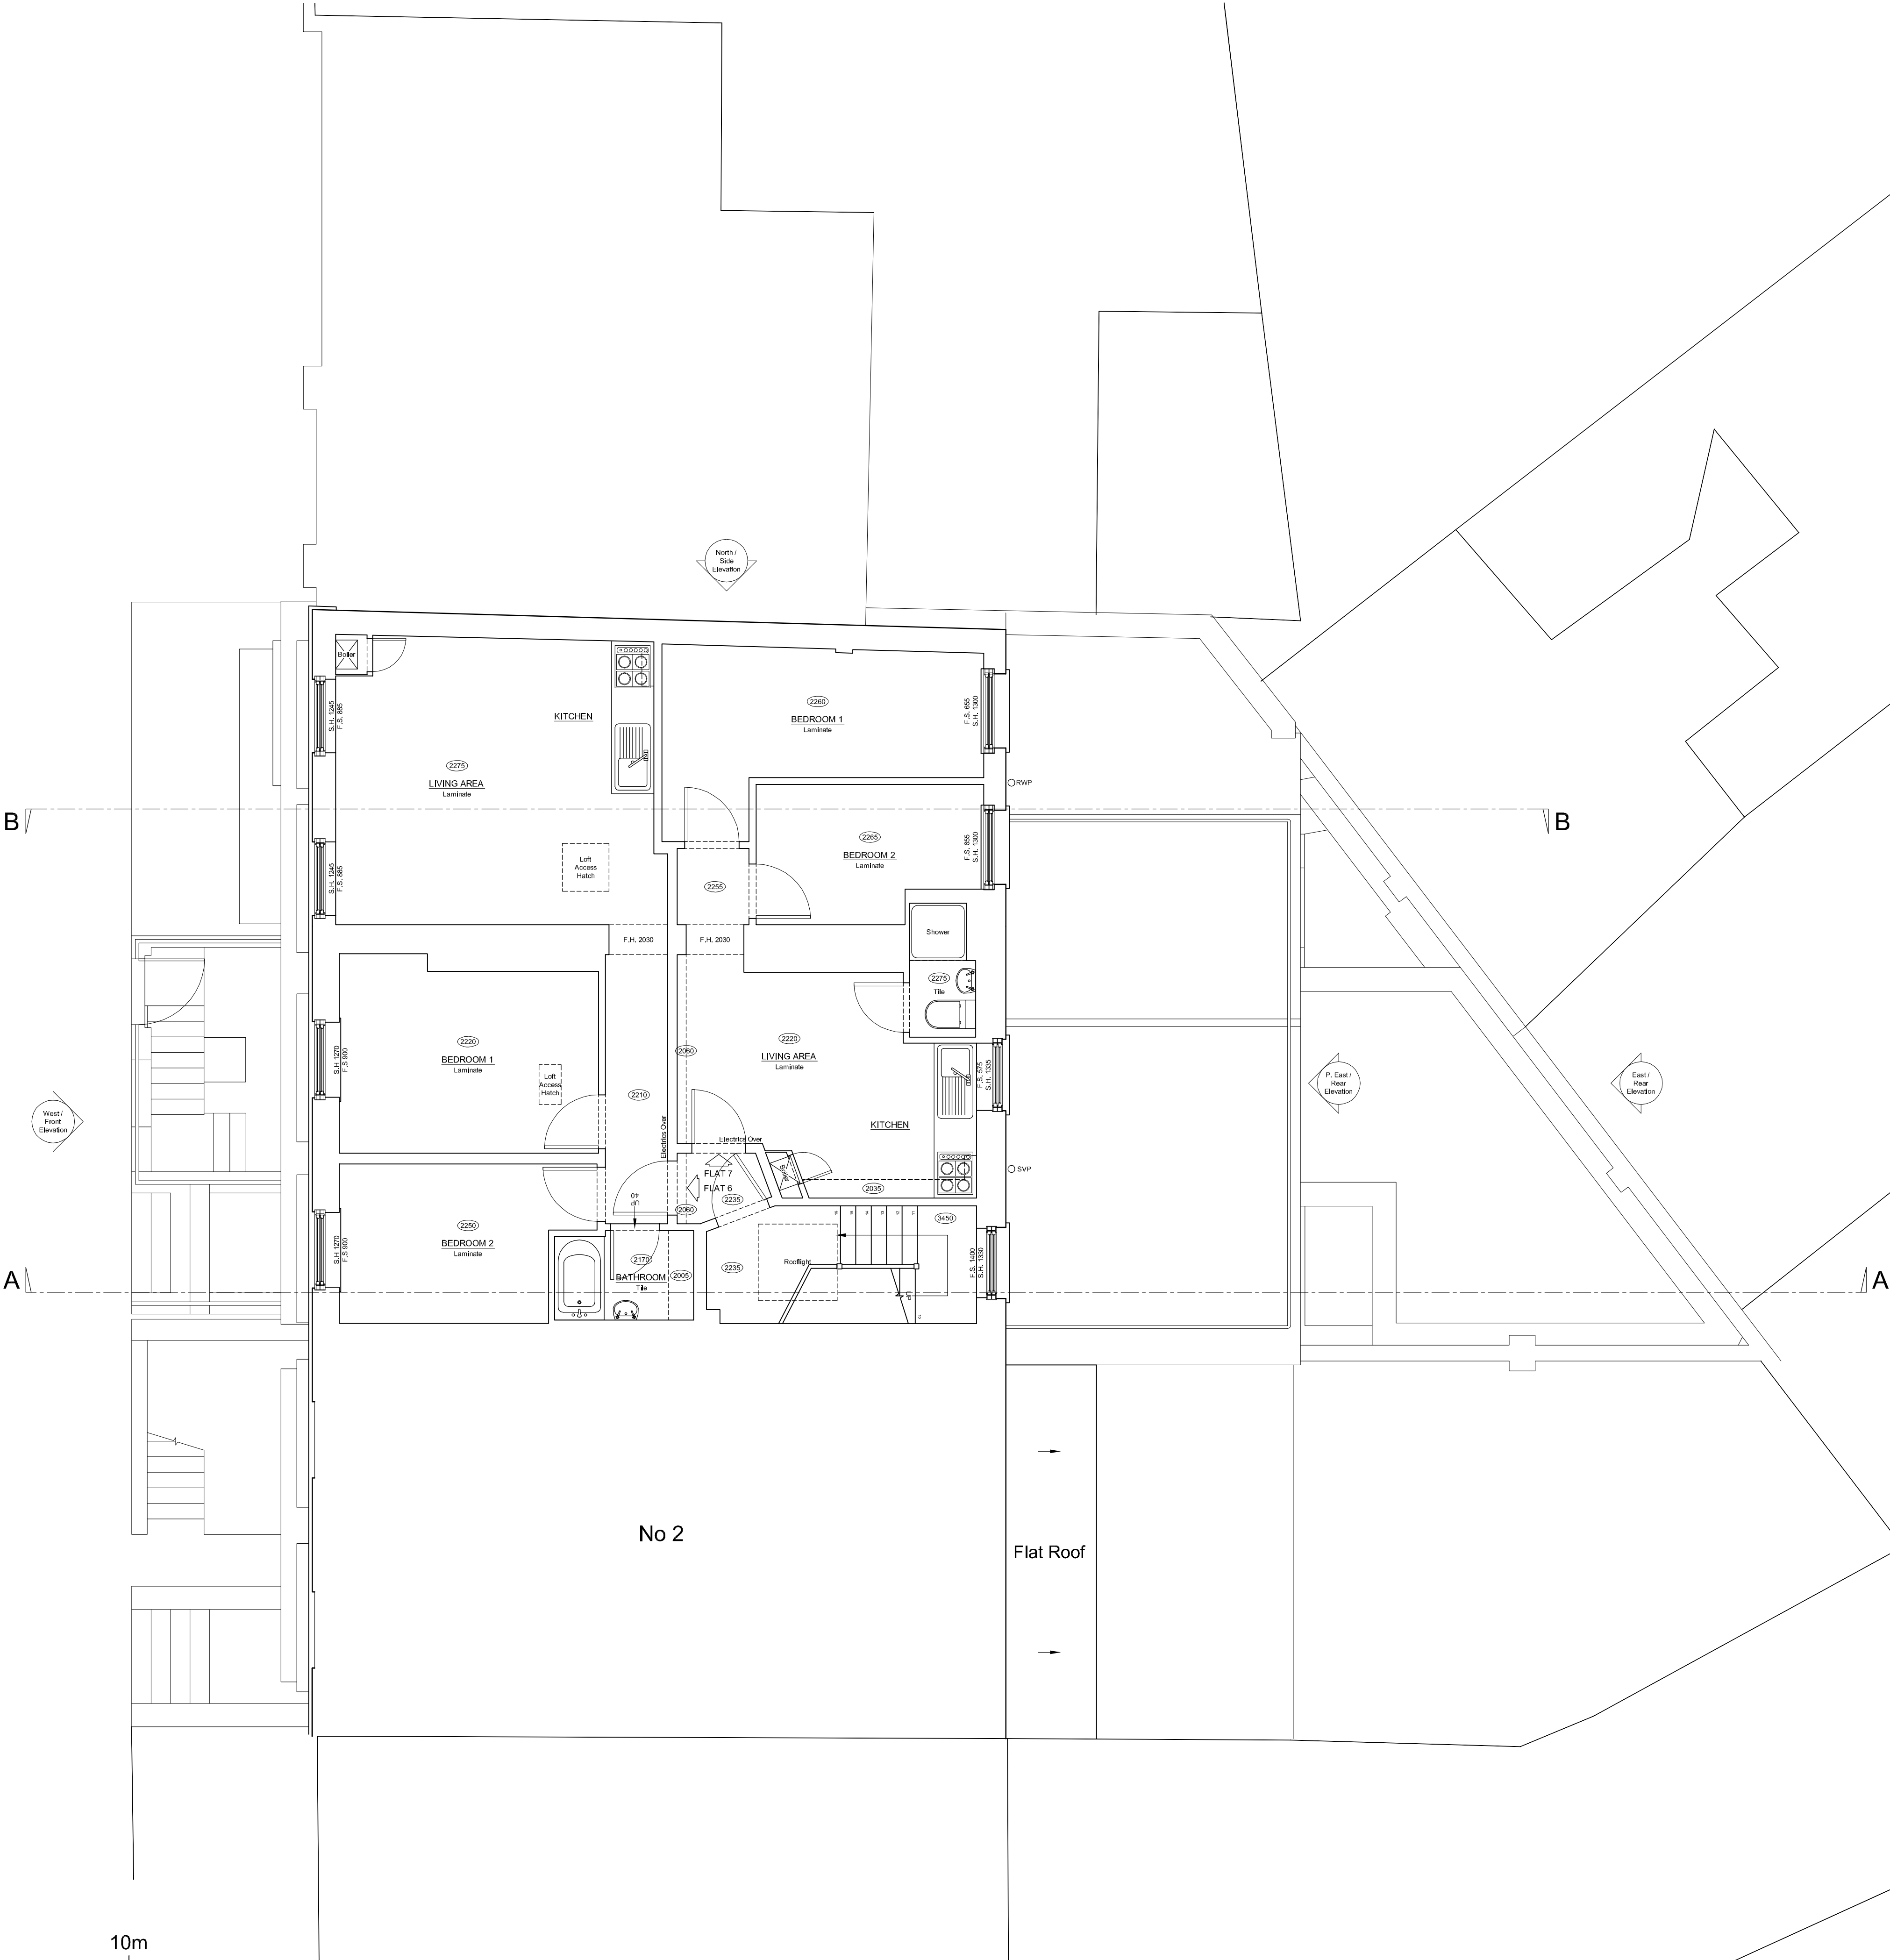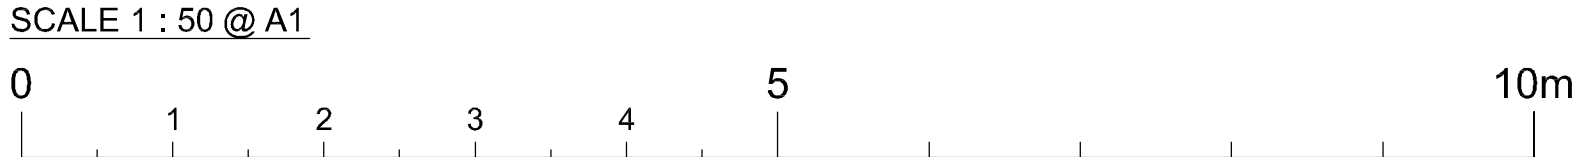

<div><div><div></div><div>N</div></div></div>		
<div><div>JENLEA</div><div>DESIGN DEVELOPMENTS LTD</div><div>Tel : 07961 196295</div><div>e-mail jdd@jenlea.net</div></div>		
CLIENT :	PROJECT : 1 HURDWICK PLACE, KINGS CROSS, LONDON NW1 2JE	
DESCRIPTION :	THIRD FLOOR PLAN	
SCALE :	DATE :	DRAWN BY :
1 : 50 @ A1	SEPT '20	JDD
REF/DWG NO :	REVISION NO :	REVISION DATE :
JDD/HPL-06		




MORNINGTON CRESCENT STATION

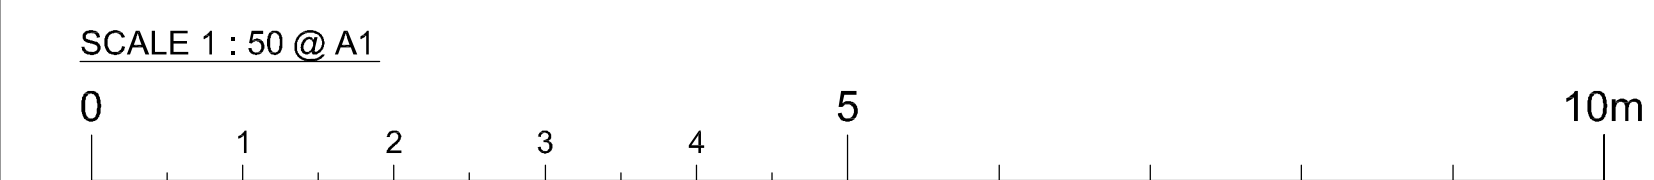

WEST / FRONT ELEVATION

JENLEA		
DESIGN DEVELOPMENTS LTD		
Tel : 07961 196295		e-mail jdd@jenlea.net
CLIENT : ...		PROJECT : 1 HURDWICK PLACE, KINGS CROSS, LONDON NW1 2JE
DESCRIPTION : WEST / FRONT ELEVATION		
SCALE : 1 : 50 @ A1	DATE : SEPT '20	DRAWN BY : JDD
REF/DWG NO : JDD/HPL-07	REVISION NO :	REVISION DATE :




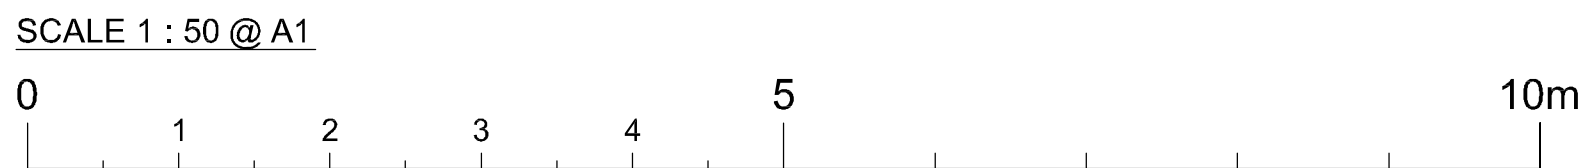

EAST / REAR ELEVATION


JENLEA DESIGN DEVELOPMENTS LTD Tel : 07961 196295 e-mail jdd@jenlea.net		
CLIENT :  ...	PROJECT : 1 HURDWICK PLACE, KINGS CROSS, LONDON NW1 2JE	
DESCRIPTION :  EAST / REAR ELEVATION		
SCALE : 1 : 50 @ A1	DATE : SEPT'20	DRAWN BY : JDD
REF/DWG NO : JDD/HPL08	REVISION NO :	REVISION DATE :



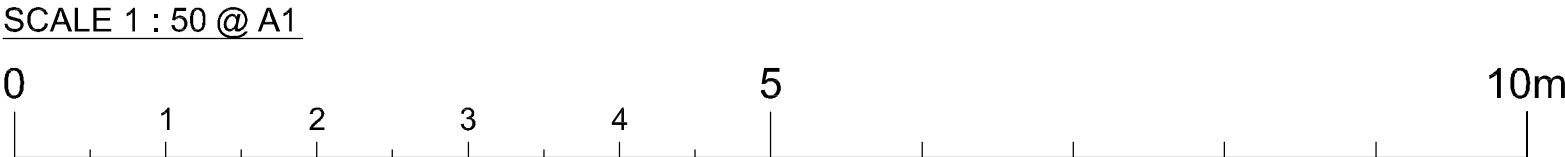


PART EAST / REAR ELEVATION

JENLEA		
DESIGN DEVELOPMENTS LTD		
Tel : 07961 196295		
e-mail jdd@jenlea.net		
CLIENT:	PROJECT: 1 HURDWICK PLACE, KINGS CROSS, LONDON NW1 2JE	
DESCRIPTION:	PART EAST / REAR ELEVATION	
SCALE:	DATE:	DRAWN BY:
1 : 50 @ A1	SEPT '20	JDD
REF ID: JDD/HPL-09	REVISION NO:	REVISION DATE:

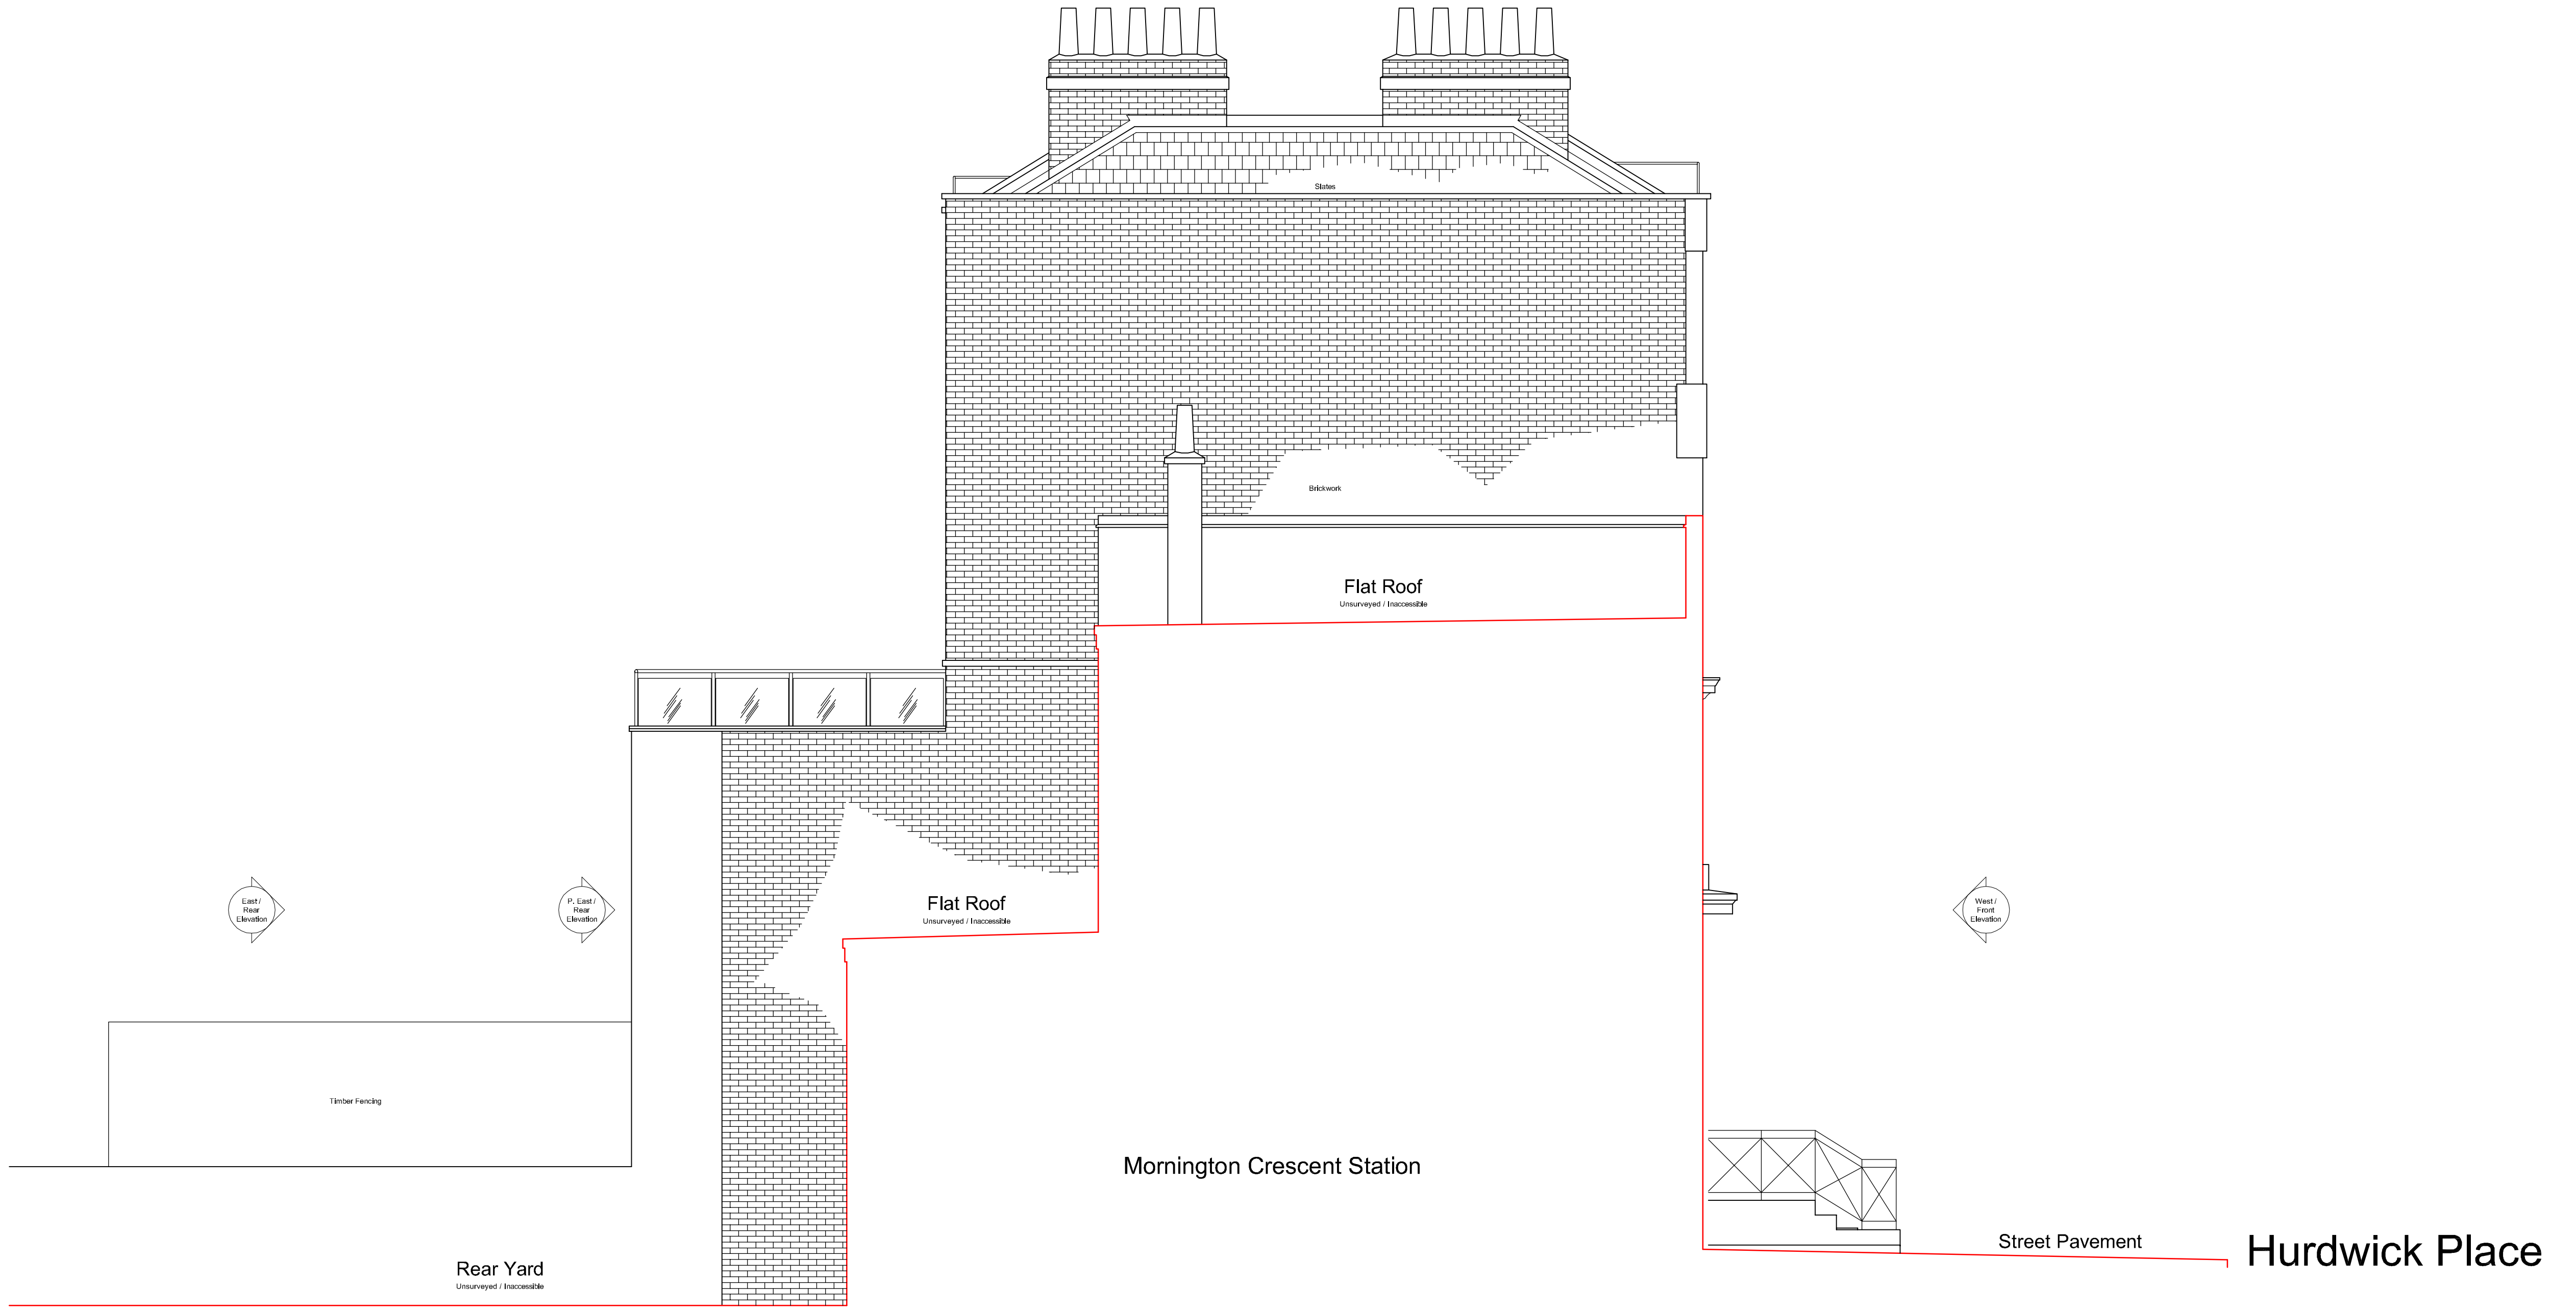


NORTH SIDE ELEVATION

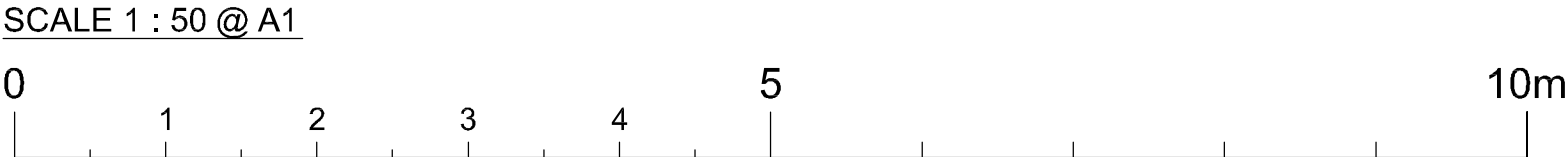


JENLEA DESIGN DEVELOPMENTS LTD Tel : 07961 196295 e-mail jdd@jenlea.net		
CLIENT : ...	PROJECT : 1 HURDWICK PLACE, KINGS CROSS, LONDON NW1 2JE	
DESCRIPTION : NORTH SIDE ELEVATION		
SCALE: 1 : 50 @ A1	DATE: SEPT '20	DRAWN BY: JDD
REF/DWG NO: JDD/HPL-10	REVISION NO:	REVISION DATE:



SECTION A-A

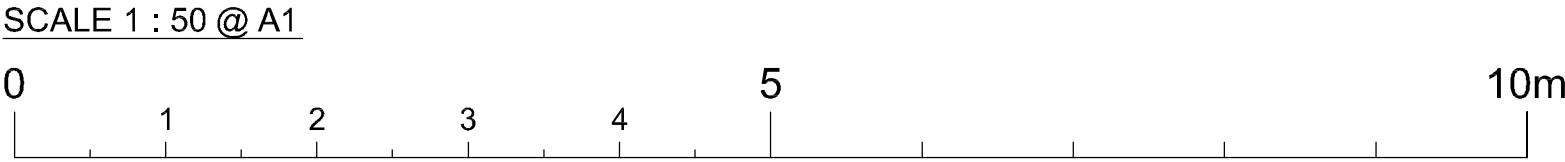

JENLEA DESIGN DEVELOPMENTS LTD Tel : 07961 196295 e-mail jdd@jenlea.net		
CLIENT : ...	PROJECT : 1 HURDWICK PLACE, KINGS CROSS, LONDON NW1 2JE	
DESCRIPTION : SECTION A-A		
SCALE : 1 : 50 @ A1	DATE : SEPT '20	DRAWN BY : JDD
REF IDWG NO : JDD/HPL-11	REVISION NO :	REVISION DATE :

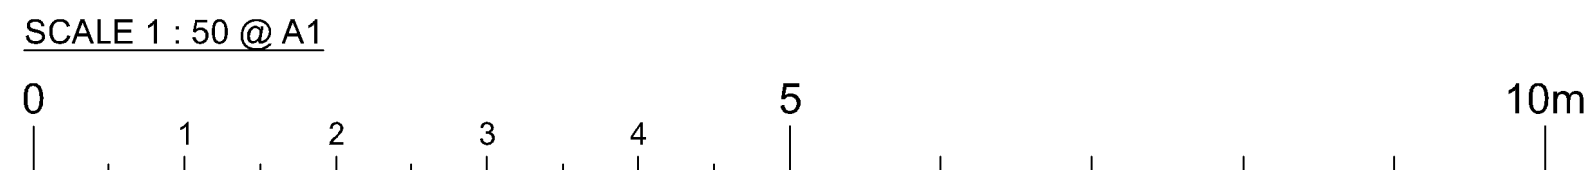

<div>JENLEA</div> <div>DESIGN DEVELOPMENTS LTD</div> <div>Tel : 07961 196295</div> <div>e-mail <a href="mailto:jdd@jenlea.net">jdd@jenlea.net</a></div>		
CLIENT :  ...	PROJECT : 1 HURDWICK PLACE, KINGS CROSS, LONDON NW1 2JE	
DESCRIPTION : SECTION B-B		
SCALE : 1 : 50 @ A1	DATE : SEPT '20	DRAWN BY : JDD
REF ID NO : JDD/HPL-12	REVISION NO :	REVISION DATE :