


EXISTING WEST ELEVATION

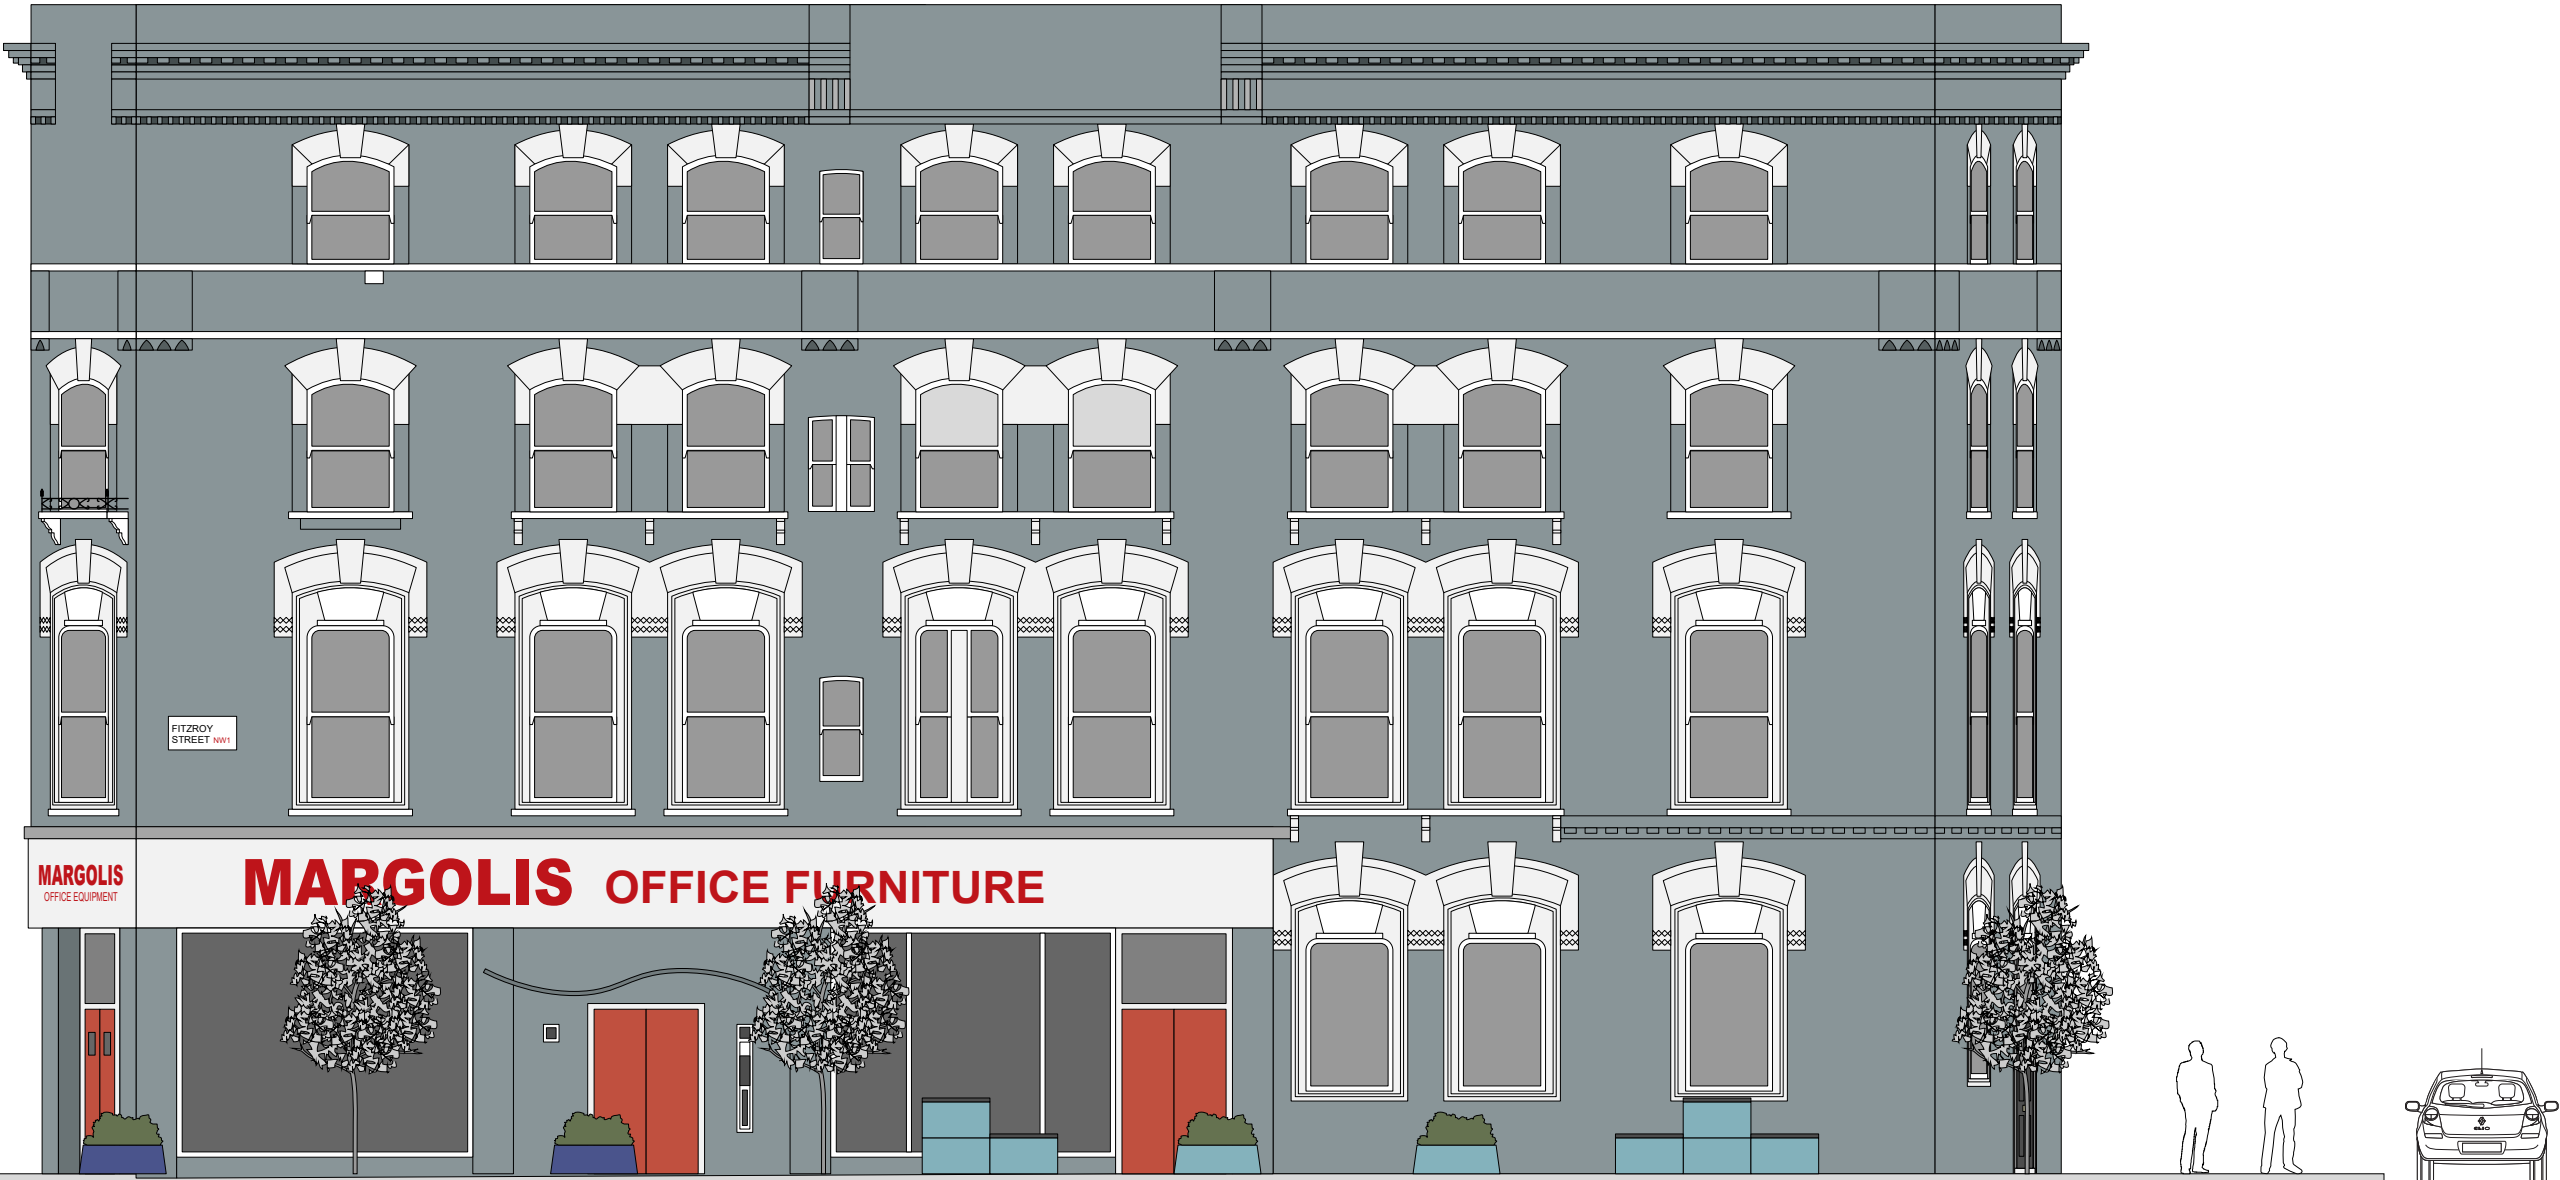

EUSTON ROAD

FITZROY STREET

Site:	Title:	Date:	Dwg. No:	Rev:	Scale: 1:100@A3
341 Euston Road, London NW1 3AD	Existing West Elevation	06/11/2024	PY4741/004	A2	0m2m4m6m8m