



1 Proposed Shopfront Elevation
1:25@A1

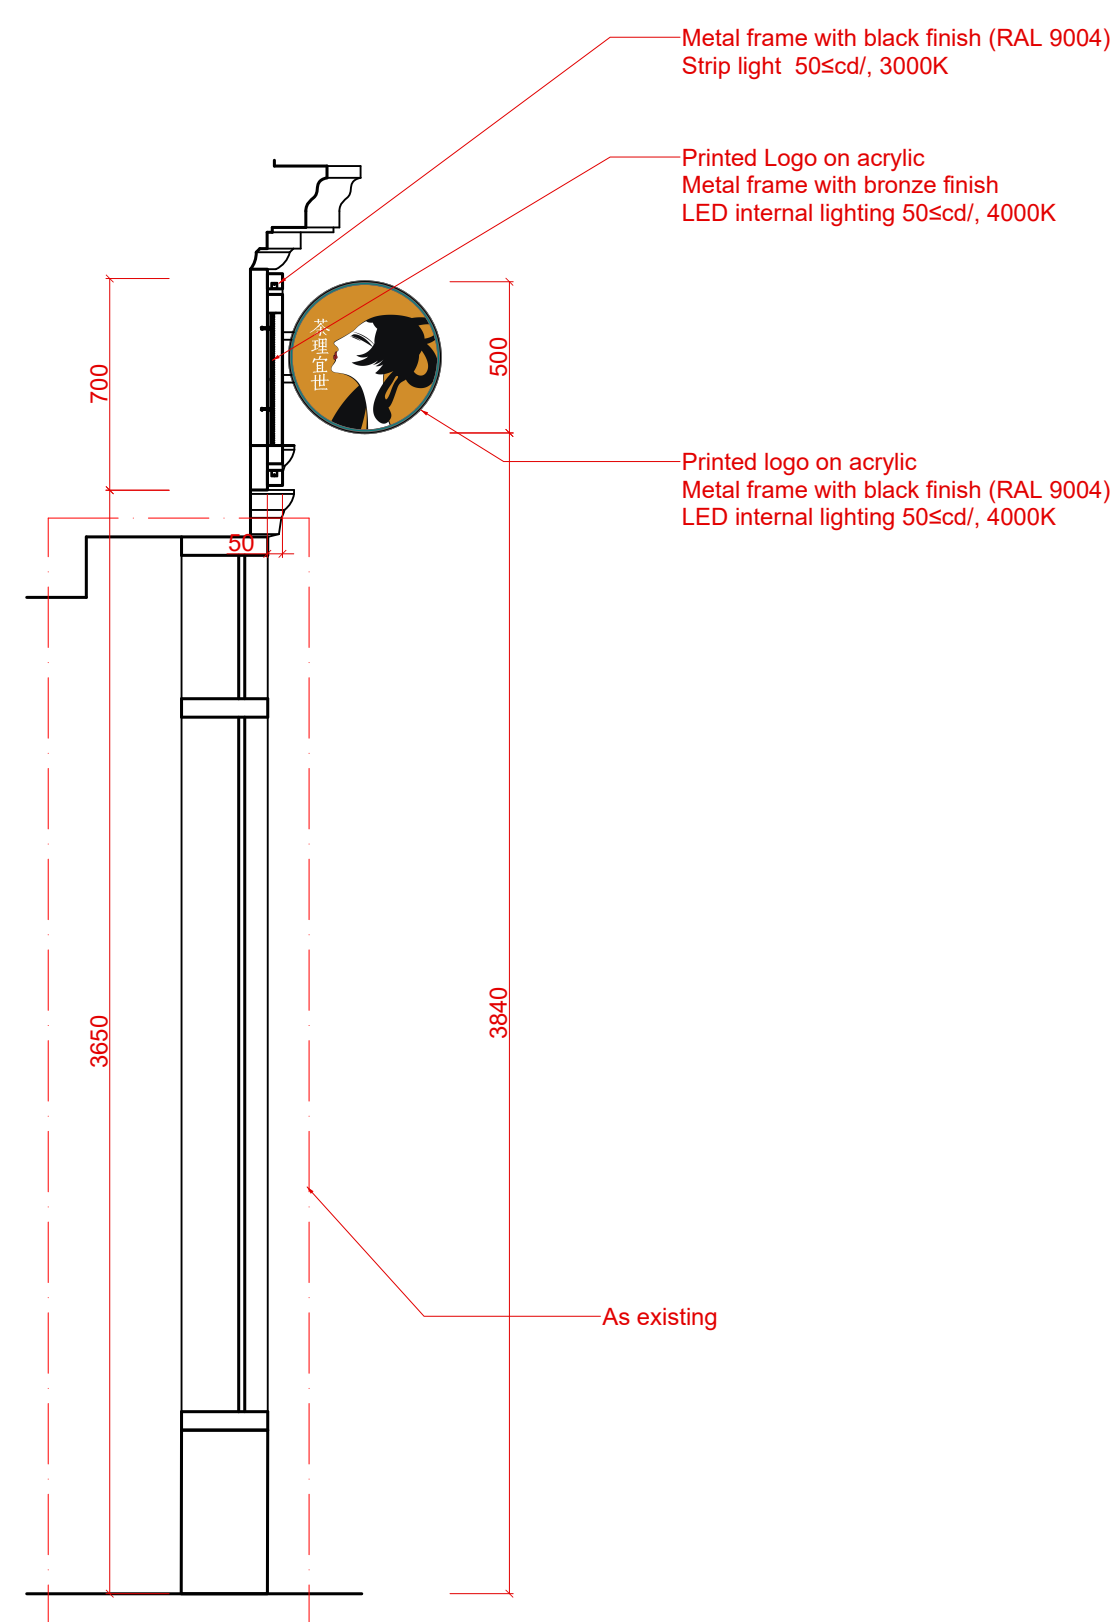

2 Proposed Section A-00
1:25@A1

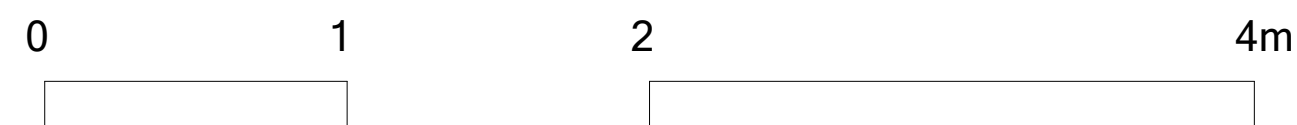

- General Notes
- All dimensions in millimetres unless otherwise stated.
 - Check PDF print dialogue is set to full scale when printing.
 - Neighbouring buildings have been surveyed using the counting bricks method.

Notes

Revisions



© ILI Architects Limited
Studio 103 Netil Corner
2 Bocking Street, London, E8 4RU
+44 (0)7508 189 722
info@iliarchitects.com

Drawing Title
Proposed Elevation

Project Title
58 St Giles

Date
03/11/2024

Drawn/Checked
CW/PL

Scale
1:25 @ A1 & 1:50 @ A3

Drawing Number
R10 P 00 04 R0

Issued for
APPROVAL