



Indicative drawing based on and derived from Measured Survey Pro

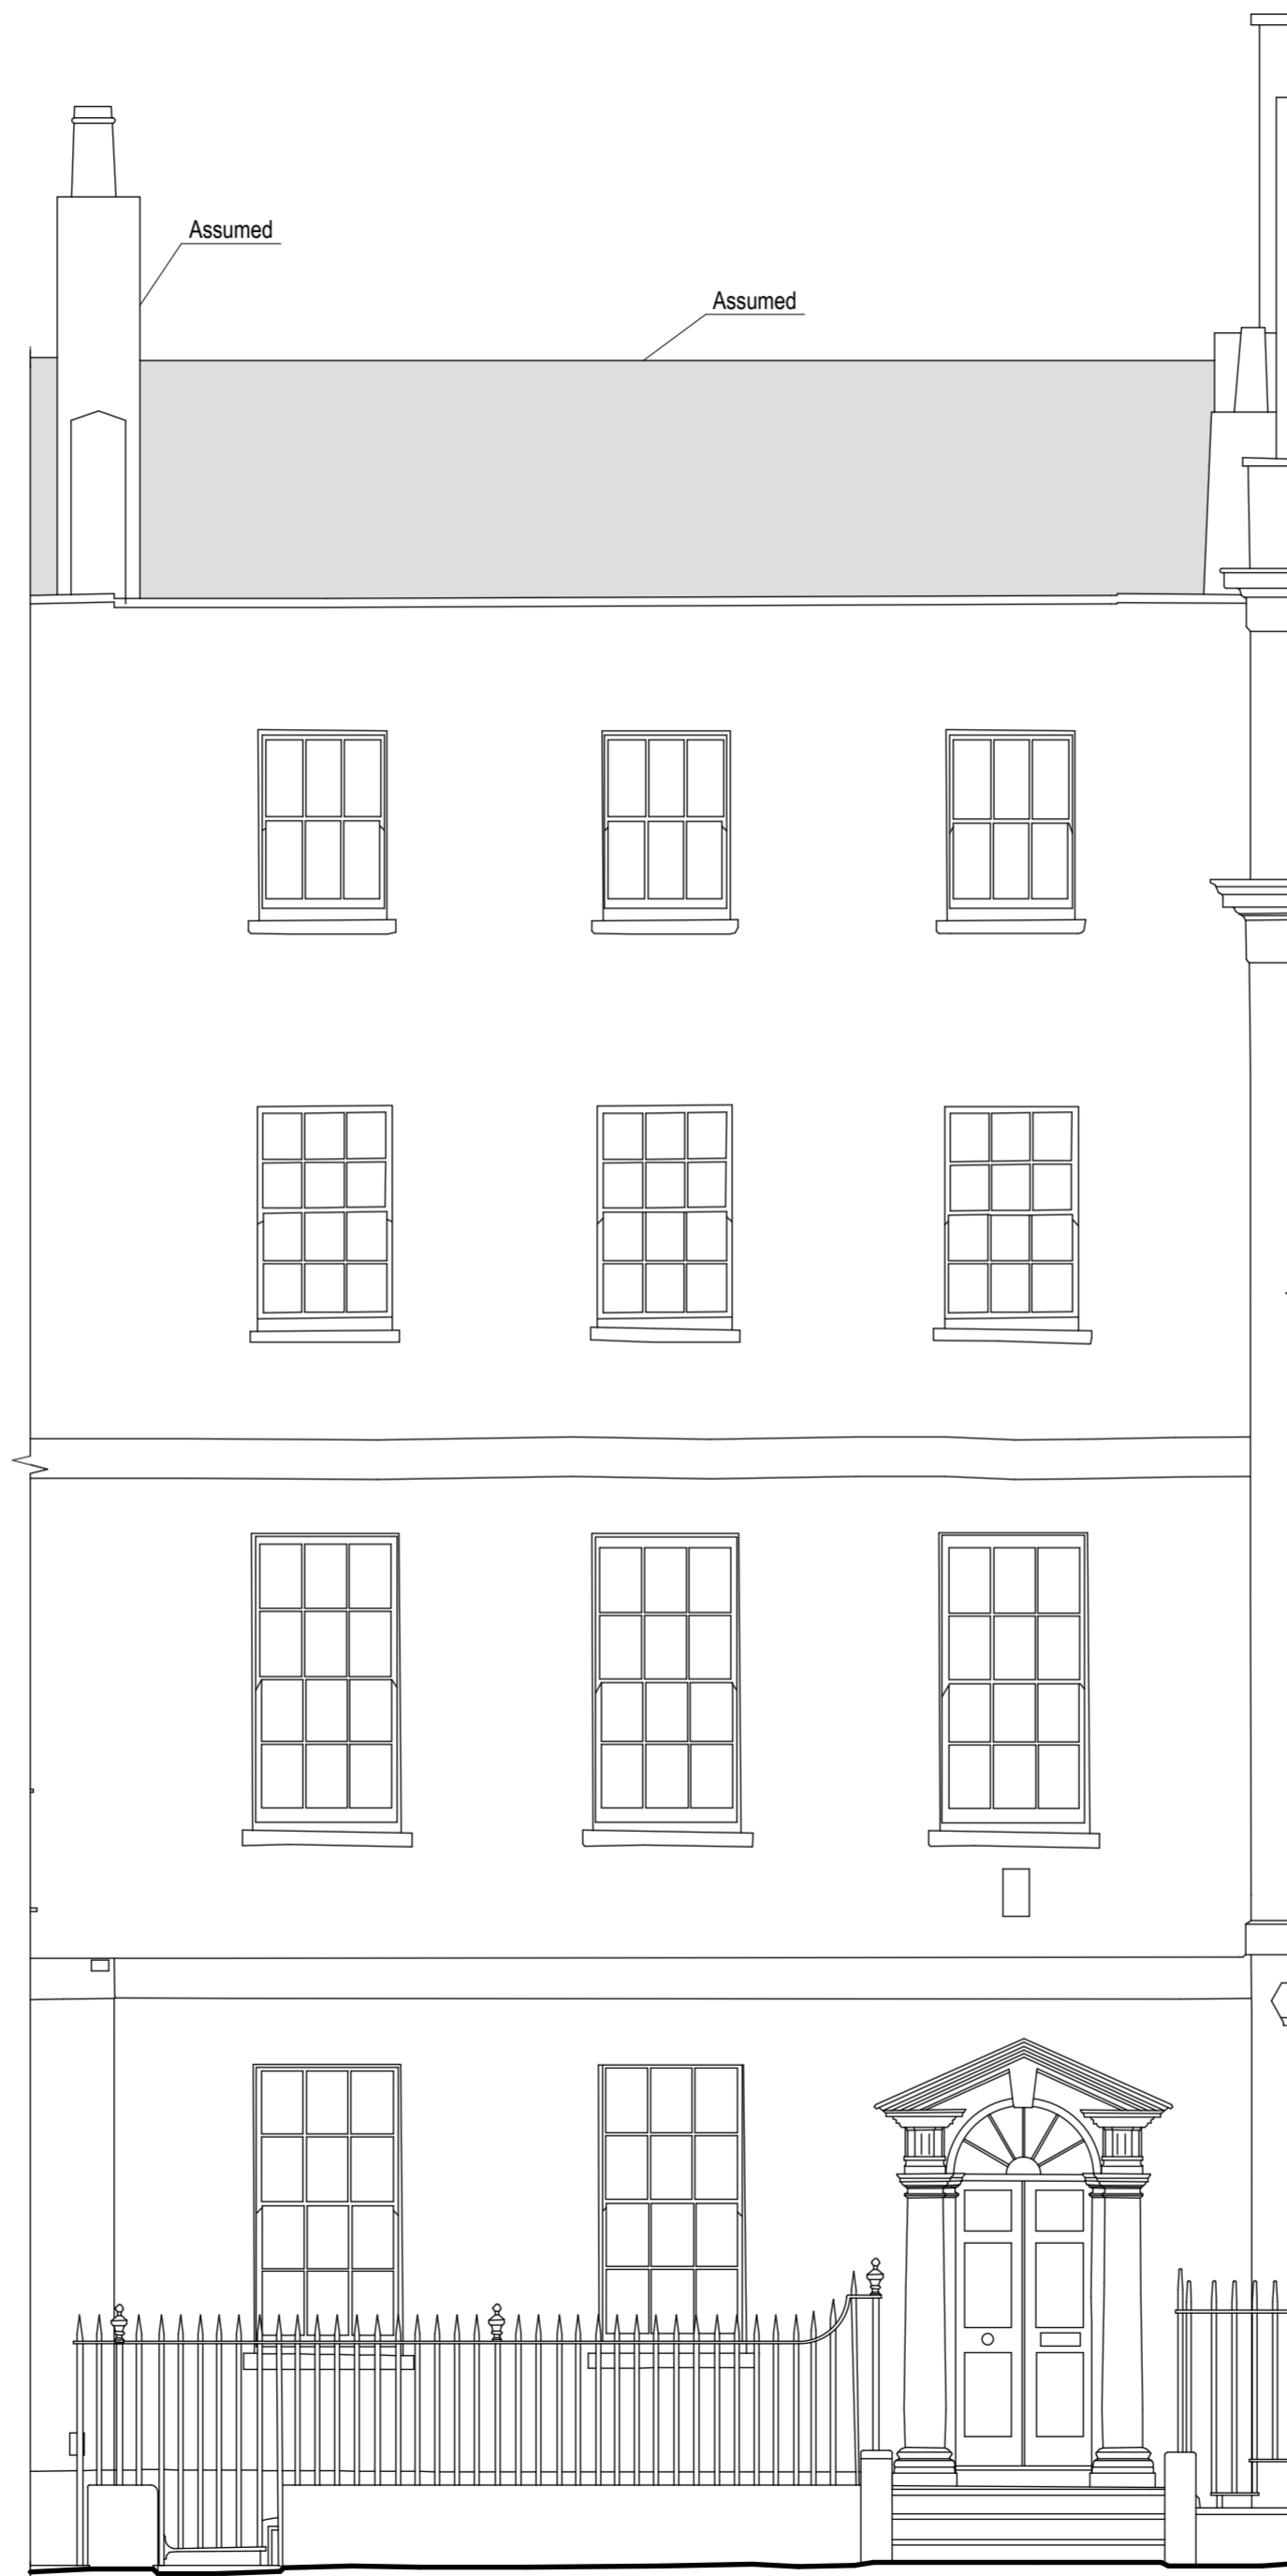

Scale 1:50 @ A2

 

Drawing No: 344/EX/3.00	Rev No: A	Drawn By: MB	Check By: NS	Drawn Date: February 2024	Client: KMP Group	Project Title: 7 John Street, London WC1N 2ES	Client Reference: Existing Front Elevation	Notes: Preliminary issue Draft stamp removed	Date: 21.02.2024 05.11.2024	Revision: OR A	Date: 21.02.2024 05.11.2024	Notes: Preliminary issue Draft stamp removed
-----------------------------------	---------------------	------------------------	------------------------	-------------------------------------	-----------------------------	---	--	--	-----------------------------------	----------------------	-----------------------------------	--