




NOTE:
This drawing is illustrative and for information purposes only.

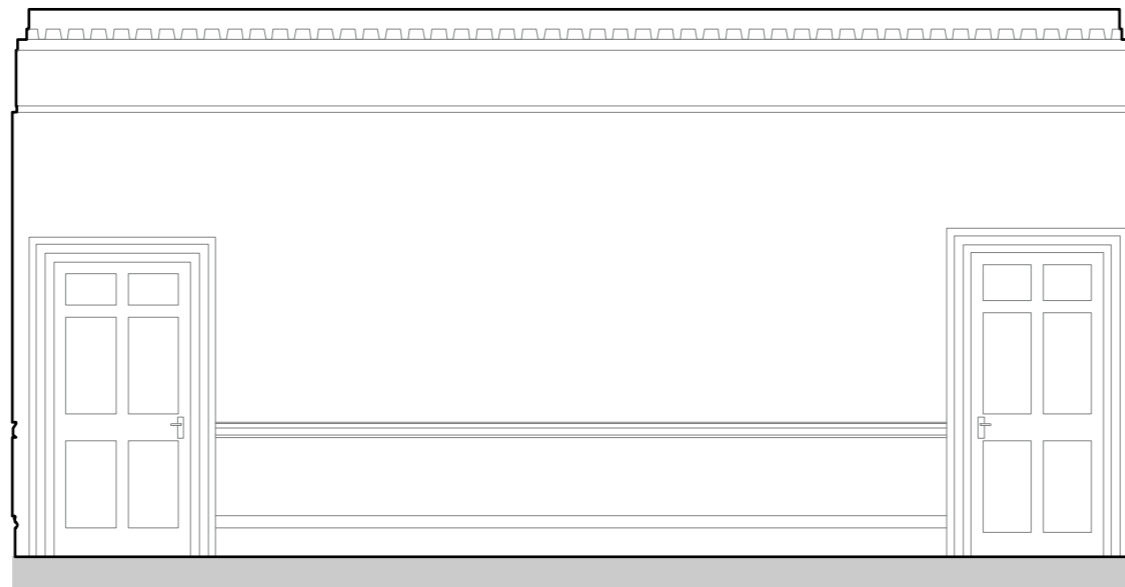


Internal Elevation 1
Scale 1:50

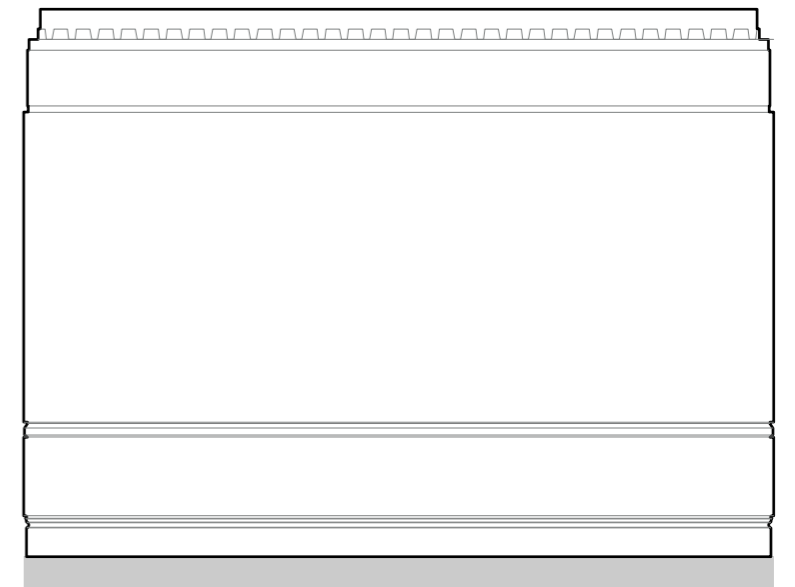

Internal Elevation 2
Scale 1:50


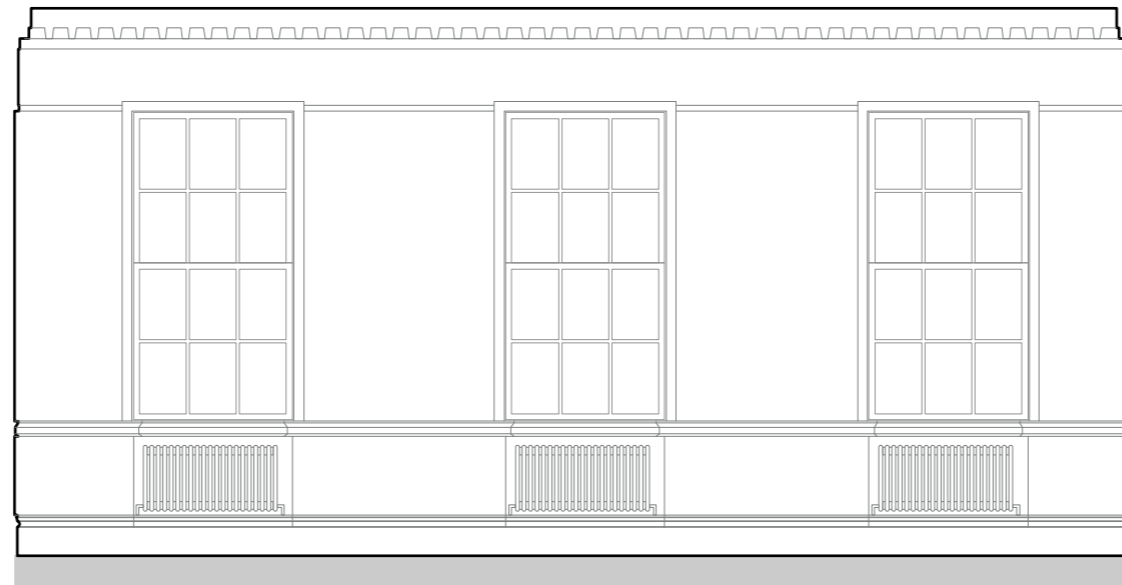


Internal Elevation 3
Scale 1:50

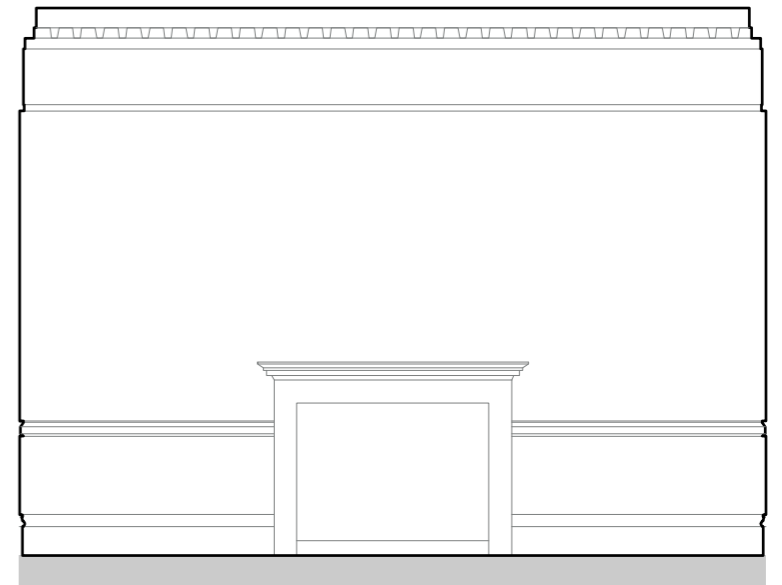

Internal Elevation 4
Scale 1:50

Key Plan: First Floor Plan Room 6

 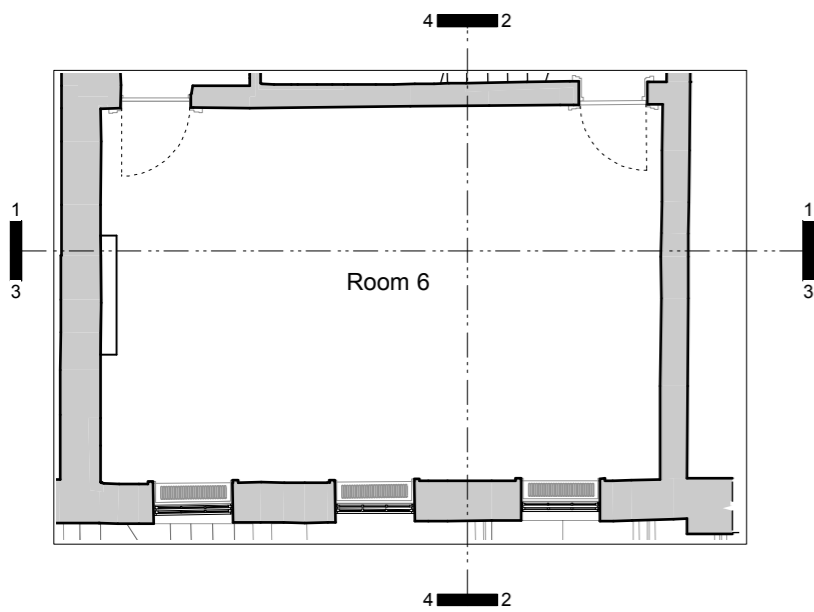

Drawing No 344/EX/10.06	Rev No B	Client B & K Investments Limited	Project Title 7 John Street
Date February 2024	Drawn JS	Client 7 John Street	Project Title Existing Internal Elevations - Room 7
Scale 1:50		Information	
Architect Glas Architects	Mezzanine Offices John Trundle Court	Tel: +44 (0)20 7769 7600	Notes Preliminary set
Architect Barbican, London	EC2Y 8DJ	Fax: +44 (0)20 7693 1903	General revision
Architect www.glasarchitects.co.uk	Architect mail@glasarchitects.co.uk	www.glasarchitects.co.uk	Definit stamp removed
Architect OR	Architect A	Architect B	Date 15.02.2024
Architect OR	Architect A	Architect B	Date 22.03.2024
Architect OR	Architect A	Architect B	Date 05.11.2024