


**NOTE:**  
This drawing is illustrative and for information purposes only.

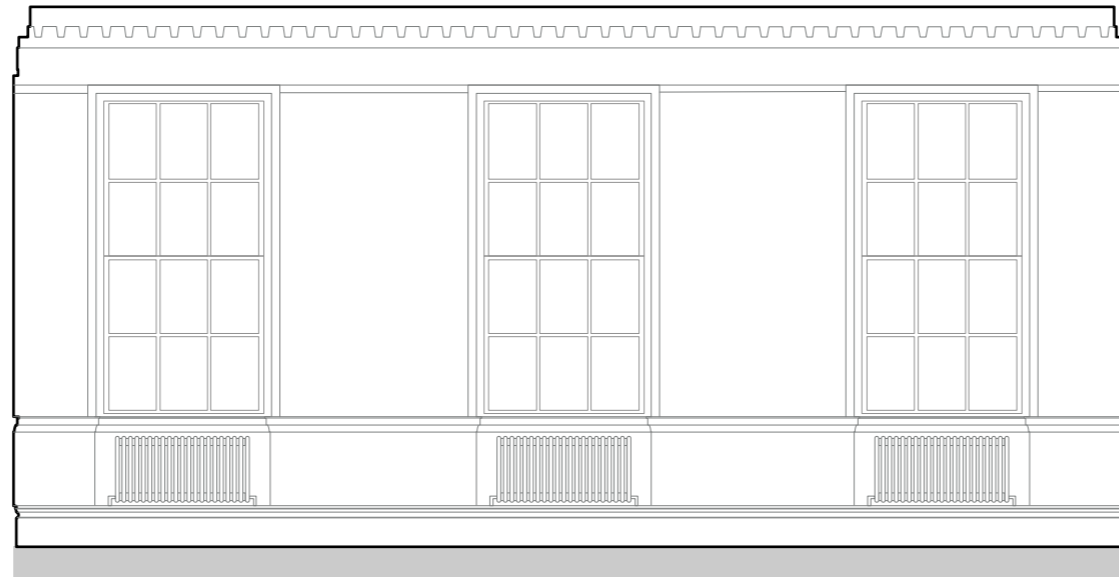


Internal Elevation 1  
Scale 1:50



Internal Elevation 2  
Scale 1:50





Internal Elevation 3  
Scale 1:50

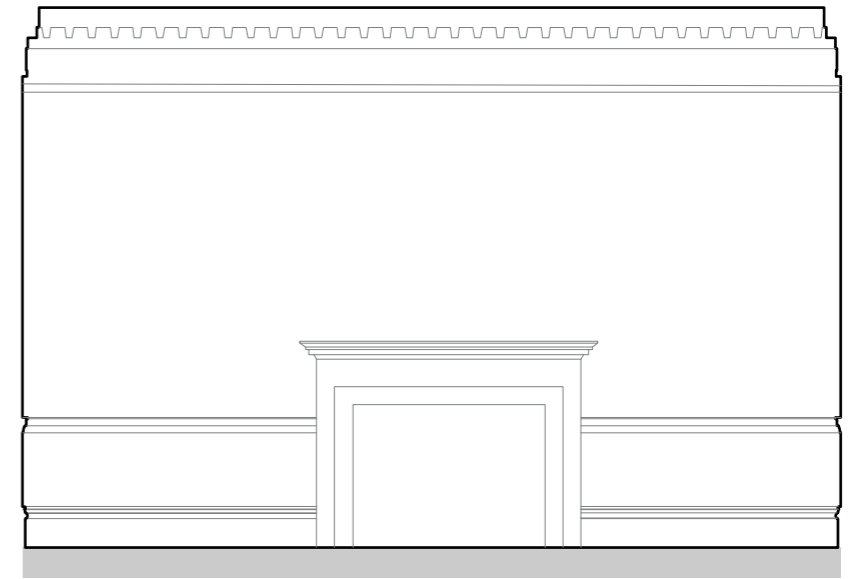

Internal Elevation 4  
Scale 1:50

Key Plan: First Floor Plan Room 7

 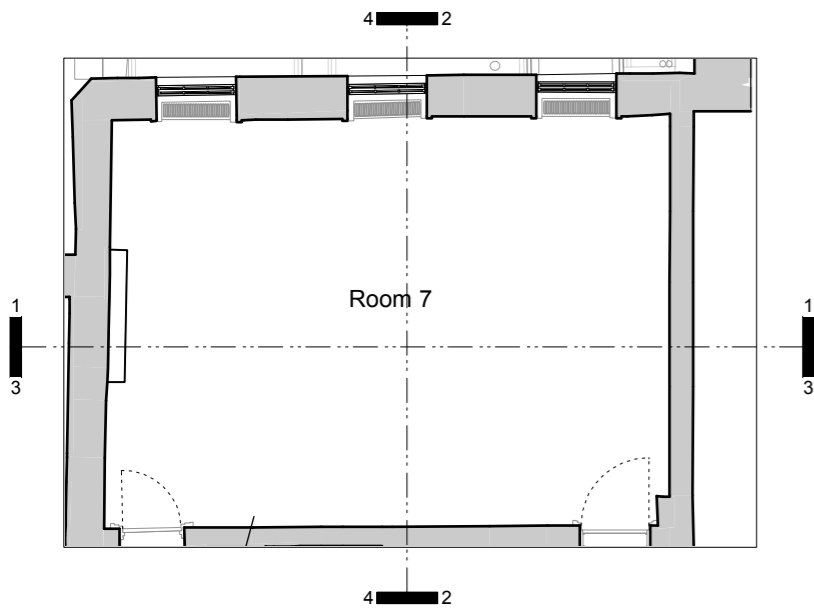

Drawing No <b>344/EX/10.07</b>	Rev No <b>B</b>	Client <b>B &amp; K Investments Limited</b>	Project Title <b>7 John Street</b>	Notes Preliminary set General revision Detail stamp removed
Date <b>February 2024</b>	Drawn <b>JS</b>	Architect <b>Glas Architects Mezzanine Offices John Trundle Court Barbican, London EC2Y 8DJ</b>	Scale <b>1:50</b>	Date <b>15.02.2024 22.03.2024 05.11.2024</b>
Project Information <b>Existing Internal Elevations - Room 7</b>		Tel: +44 (0)20 7769 7600 Fax: +44 (0)20 763 7603 Email: <a href="mailto:mail@glasarchitects.co.uk">mail@glasarchitects.co.uk</a> <a href="http://www.glasarchitects.co.uk">www.glasarchitects.co.uk</a>		
Revision <b>OR A B</b>		Approved by: Date: Approved by: Date:		