
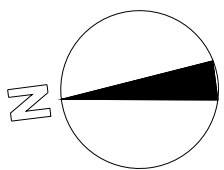
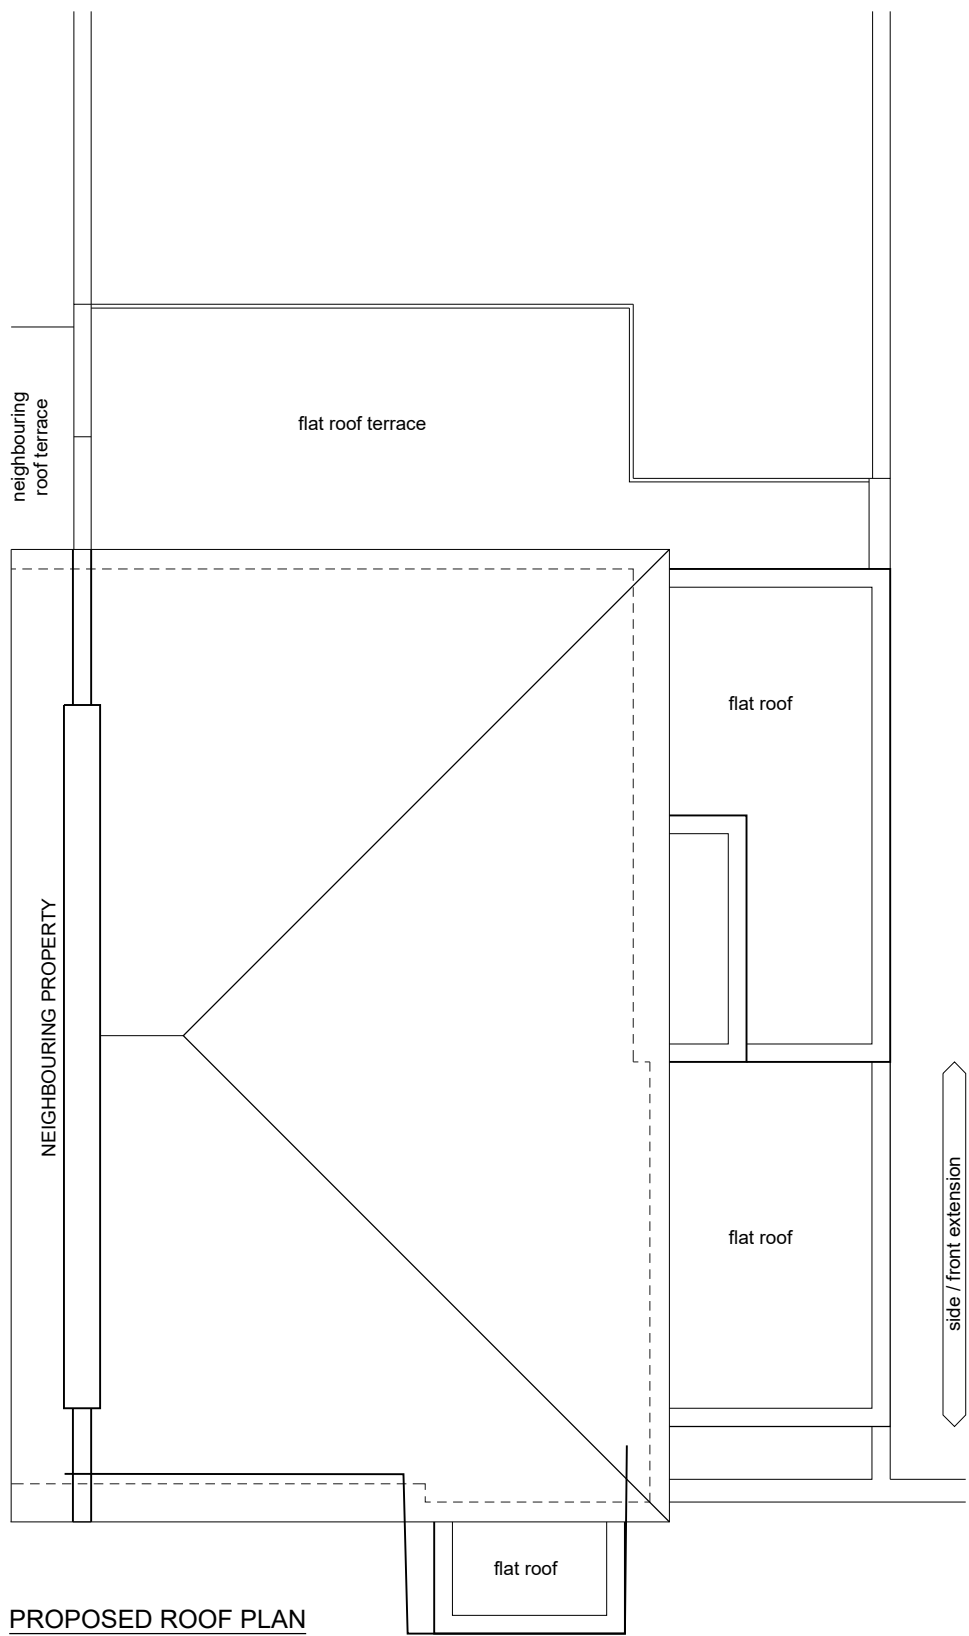


EXISTING DRAWINGS PREPARED + PROVIDED BY OTHERS, SHOWN HERE INDICATIVELY. NEIGHBOURING PROPERTIES SHOWN FOR ILLUSTRATION ONLY.

CONTRACTOR TO BE AWARE OF POTENTIAL HAZARDOUS MATERIALS, NOTABLY THE PRESENCE OF ASBESTOS.

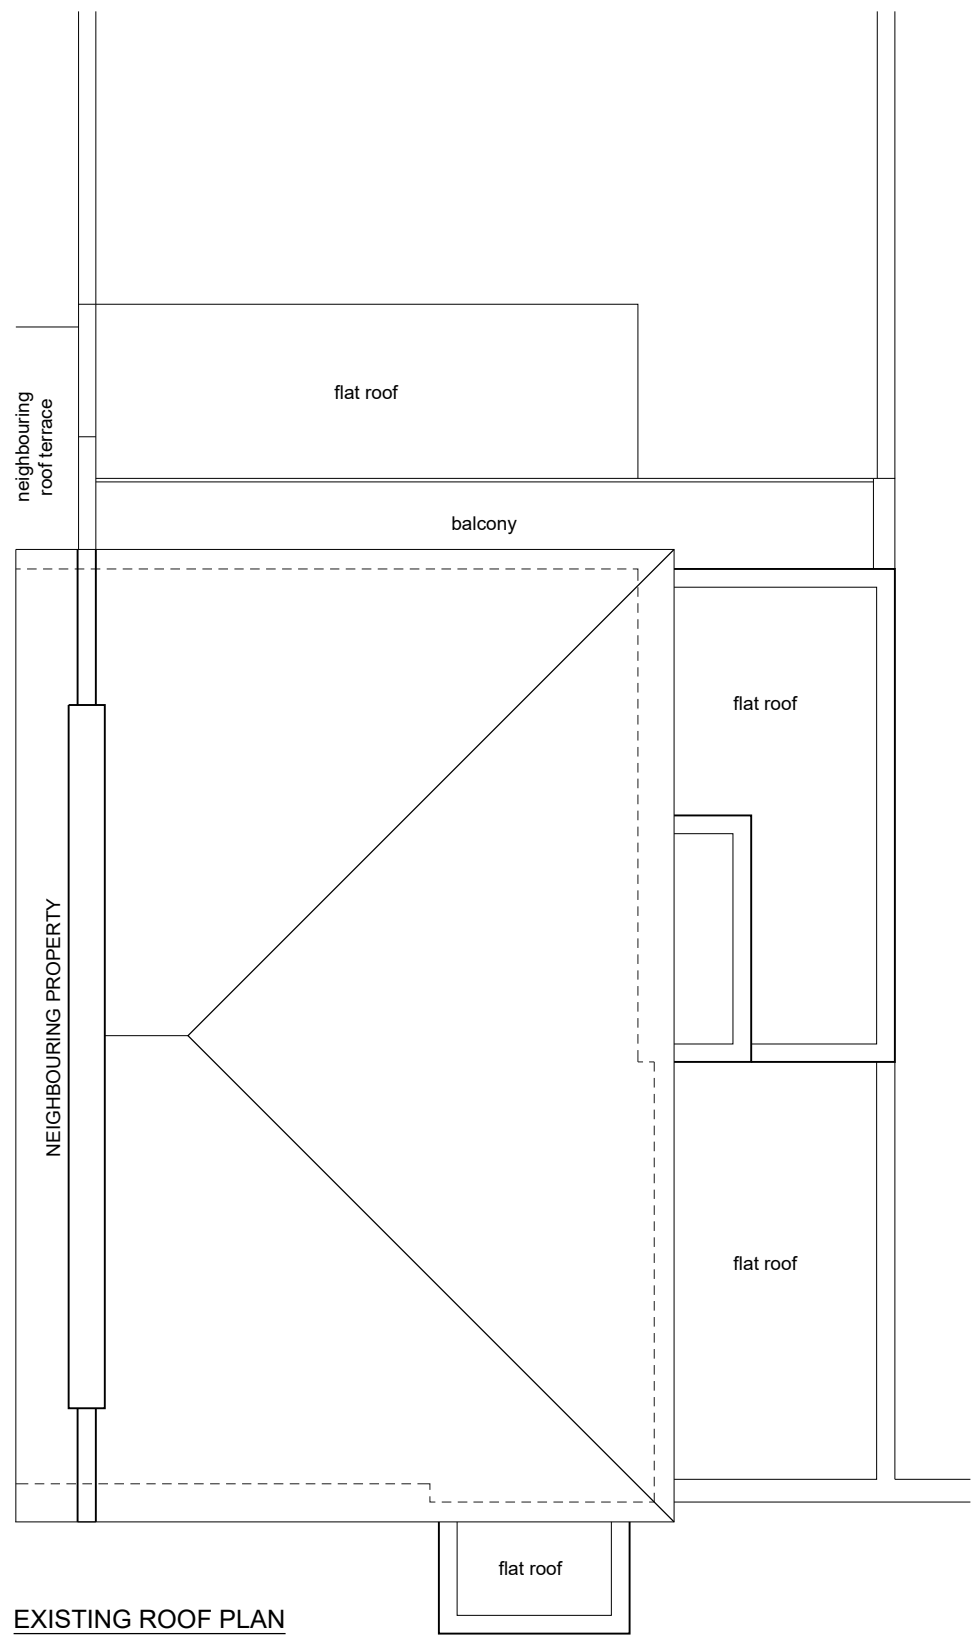

EXISTING + PROPOSED ROOF PLANS

SITE ADDRESS: 11 BUCKLAND CRESCENT, BELSIZE PARK, LONDON, NW3 5DH

2418/02-3

CLIENT: JONES
DATE: Nov 2024
SCALE: 1:100 @ A3

11 BUCKLAND CRESCENT
BELSIZE PARK
LONDON, NW3 5DH

Nieves
DESIGN | SPACE
T: 07903 160 851 E: DESIGNSPACE@OUTLOOK.COM