






elevations - scale 1:100

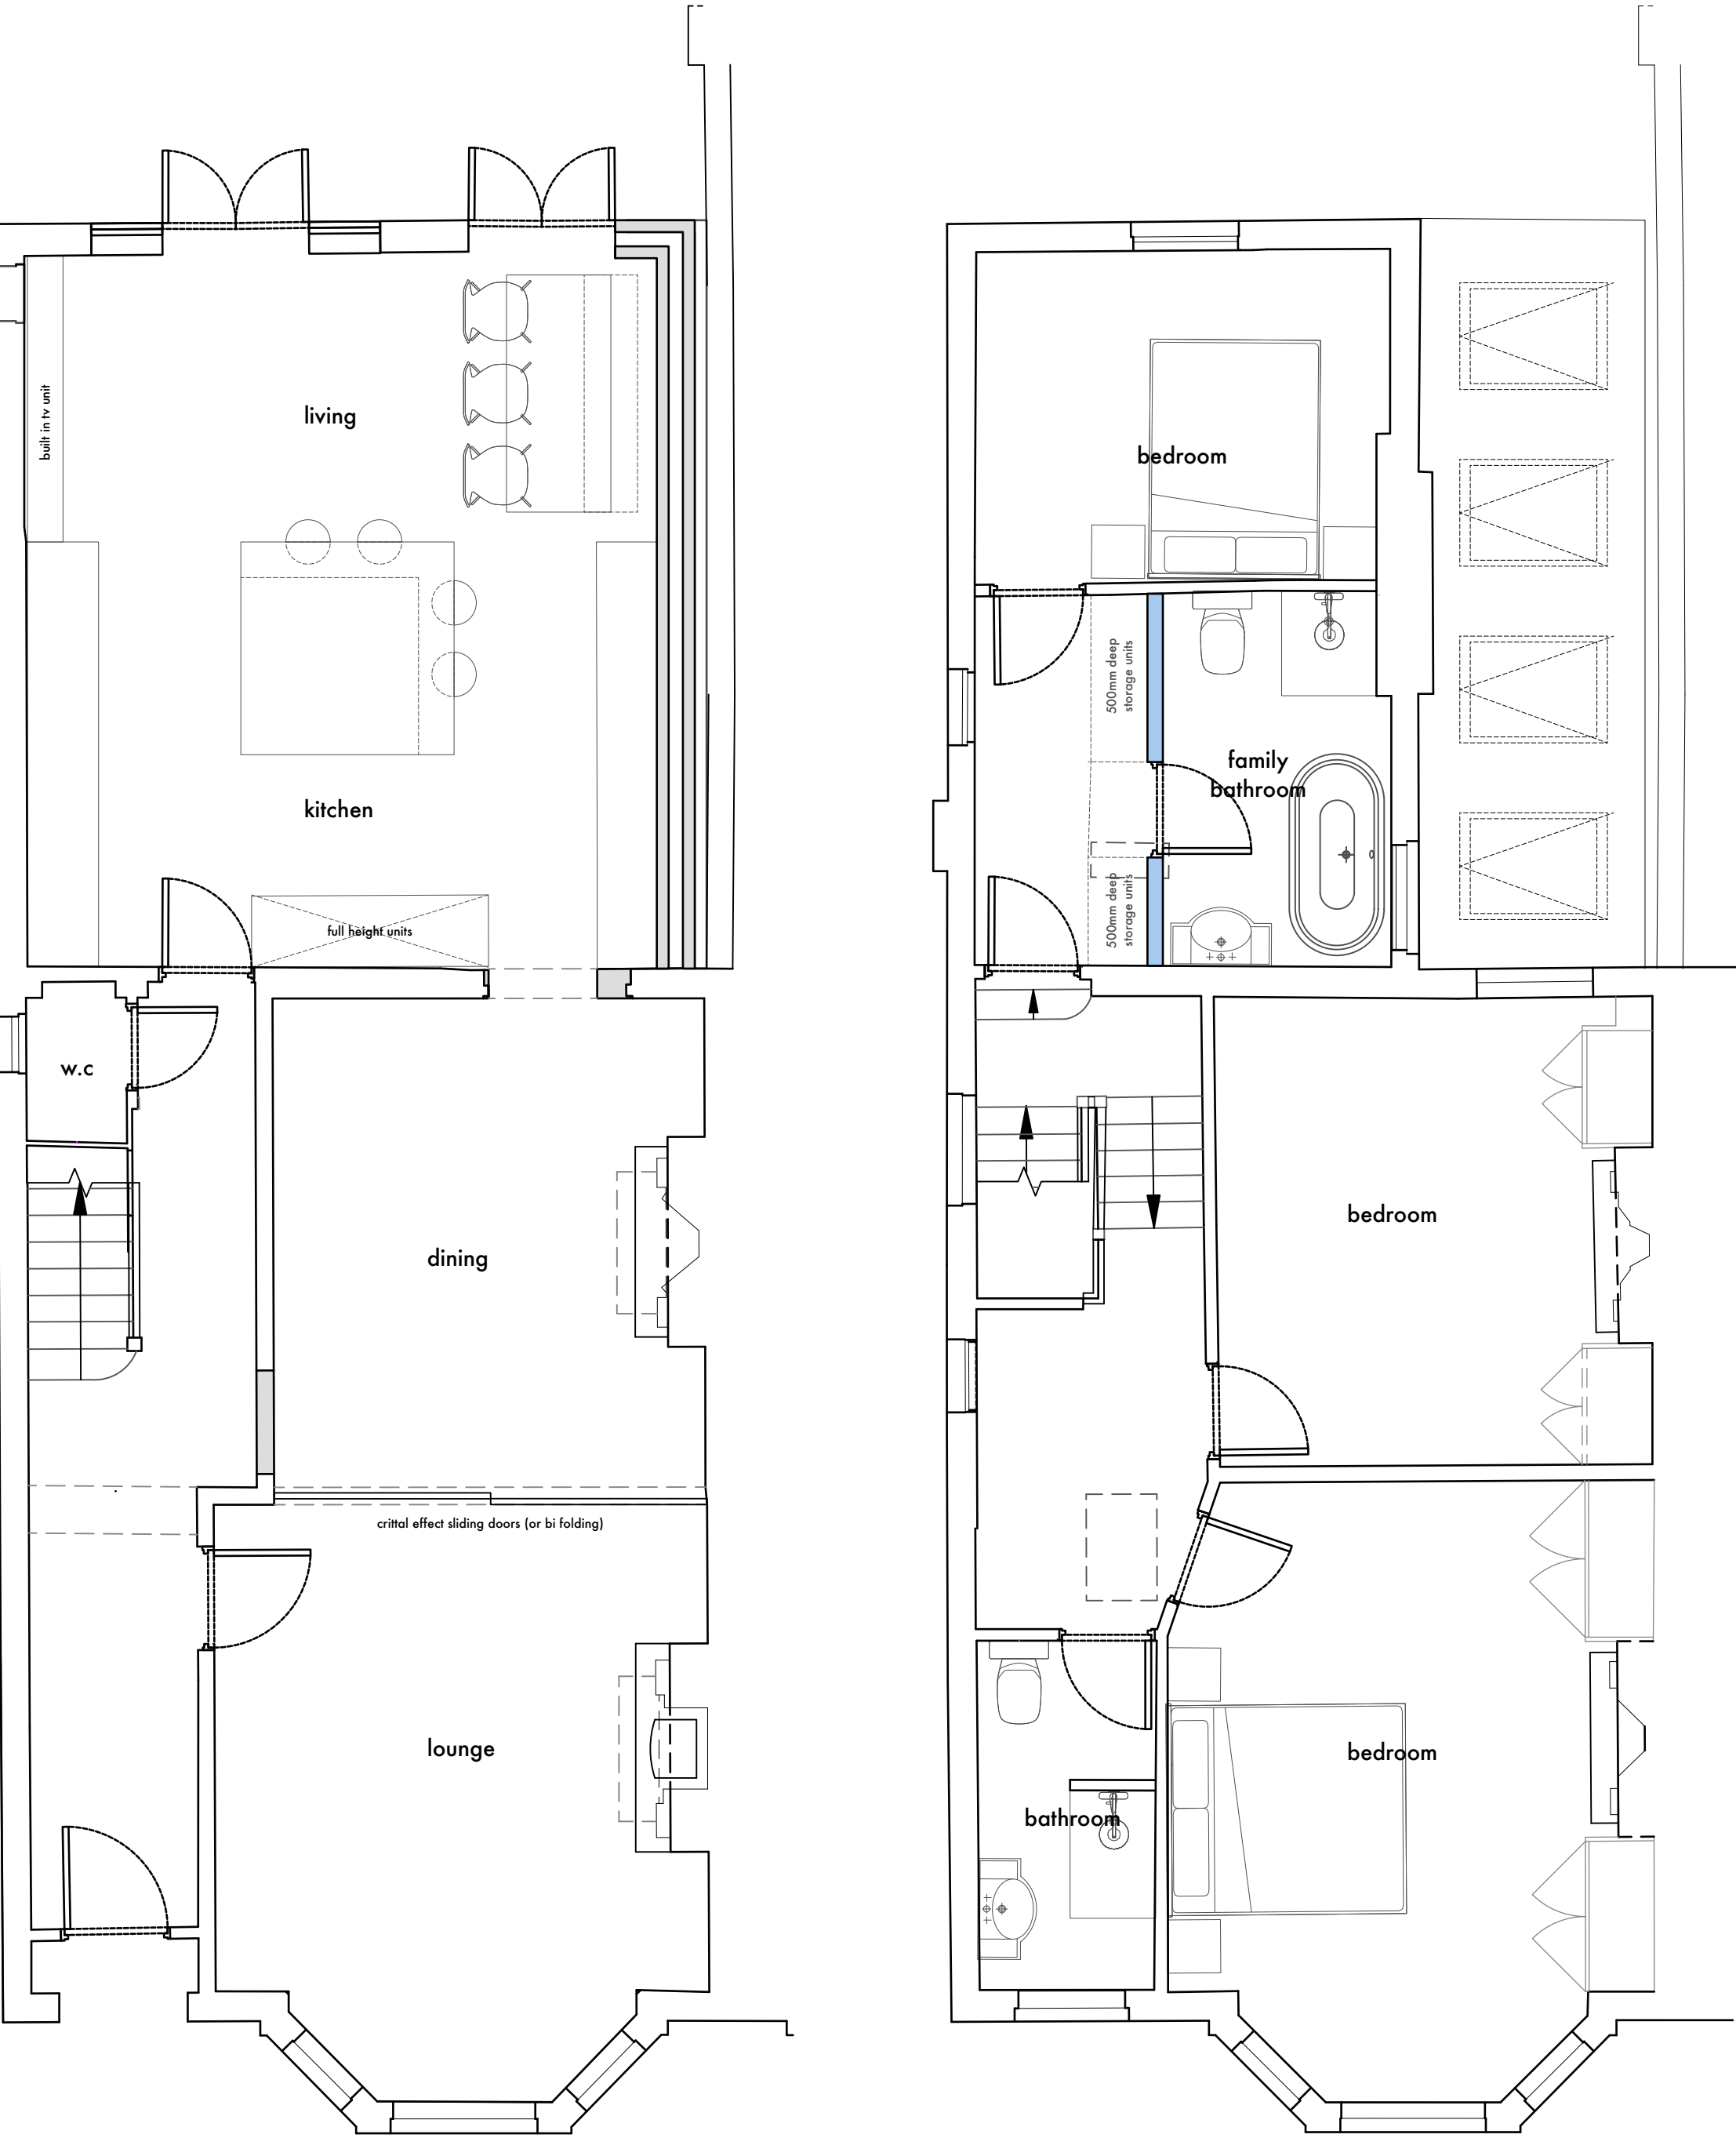

floor plans - scale 1:50

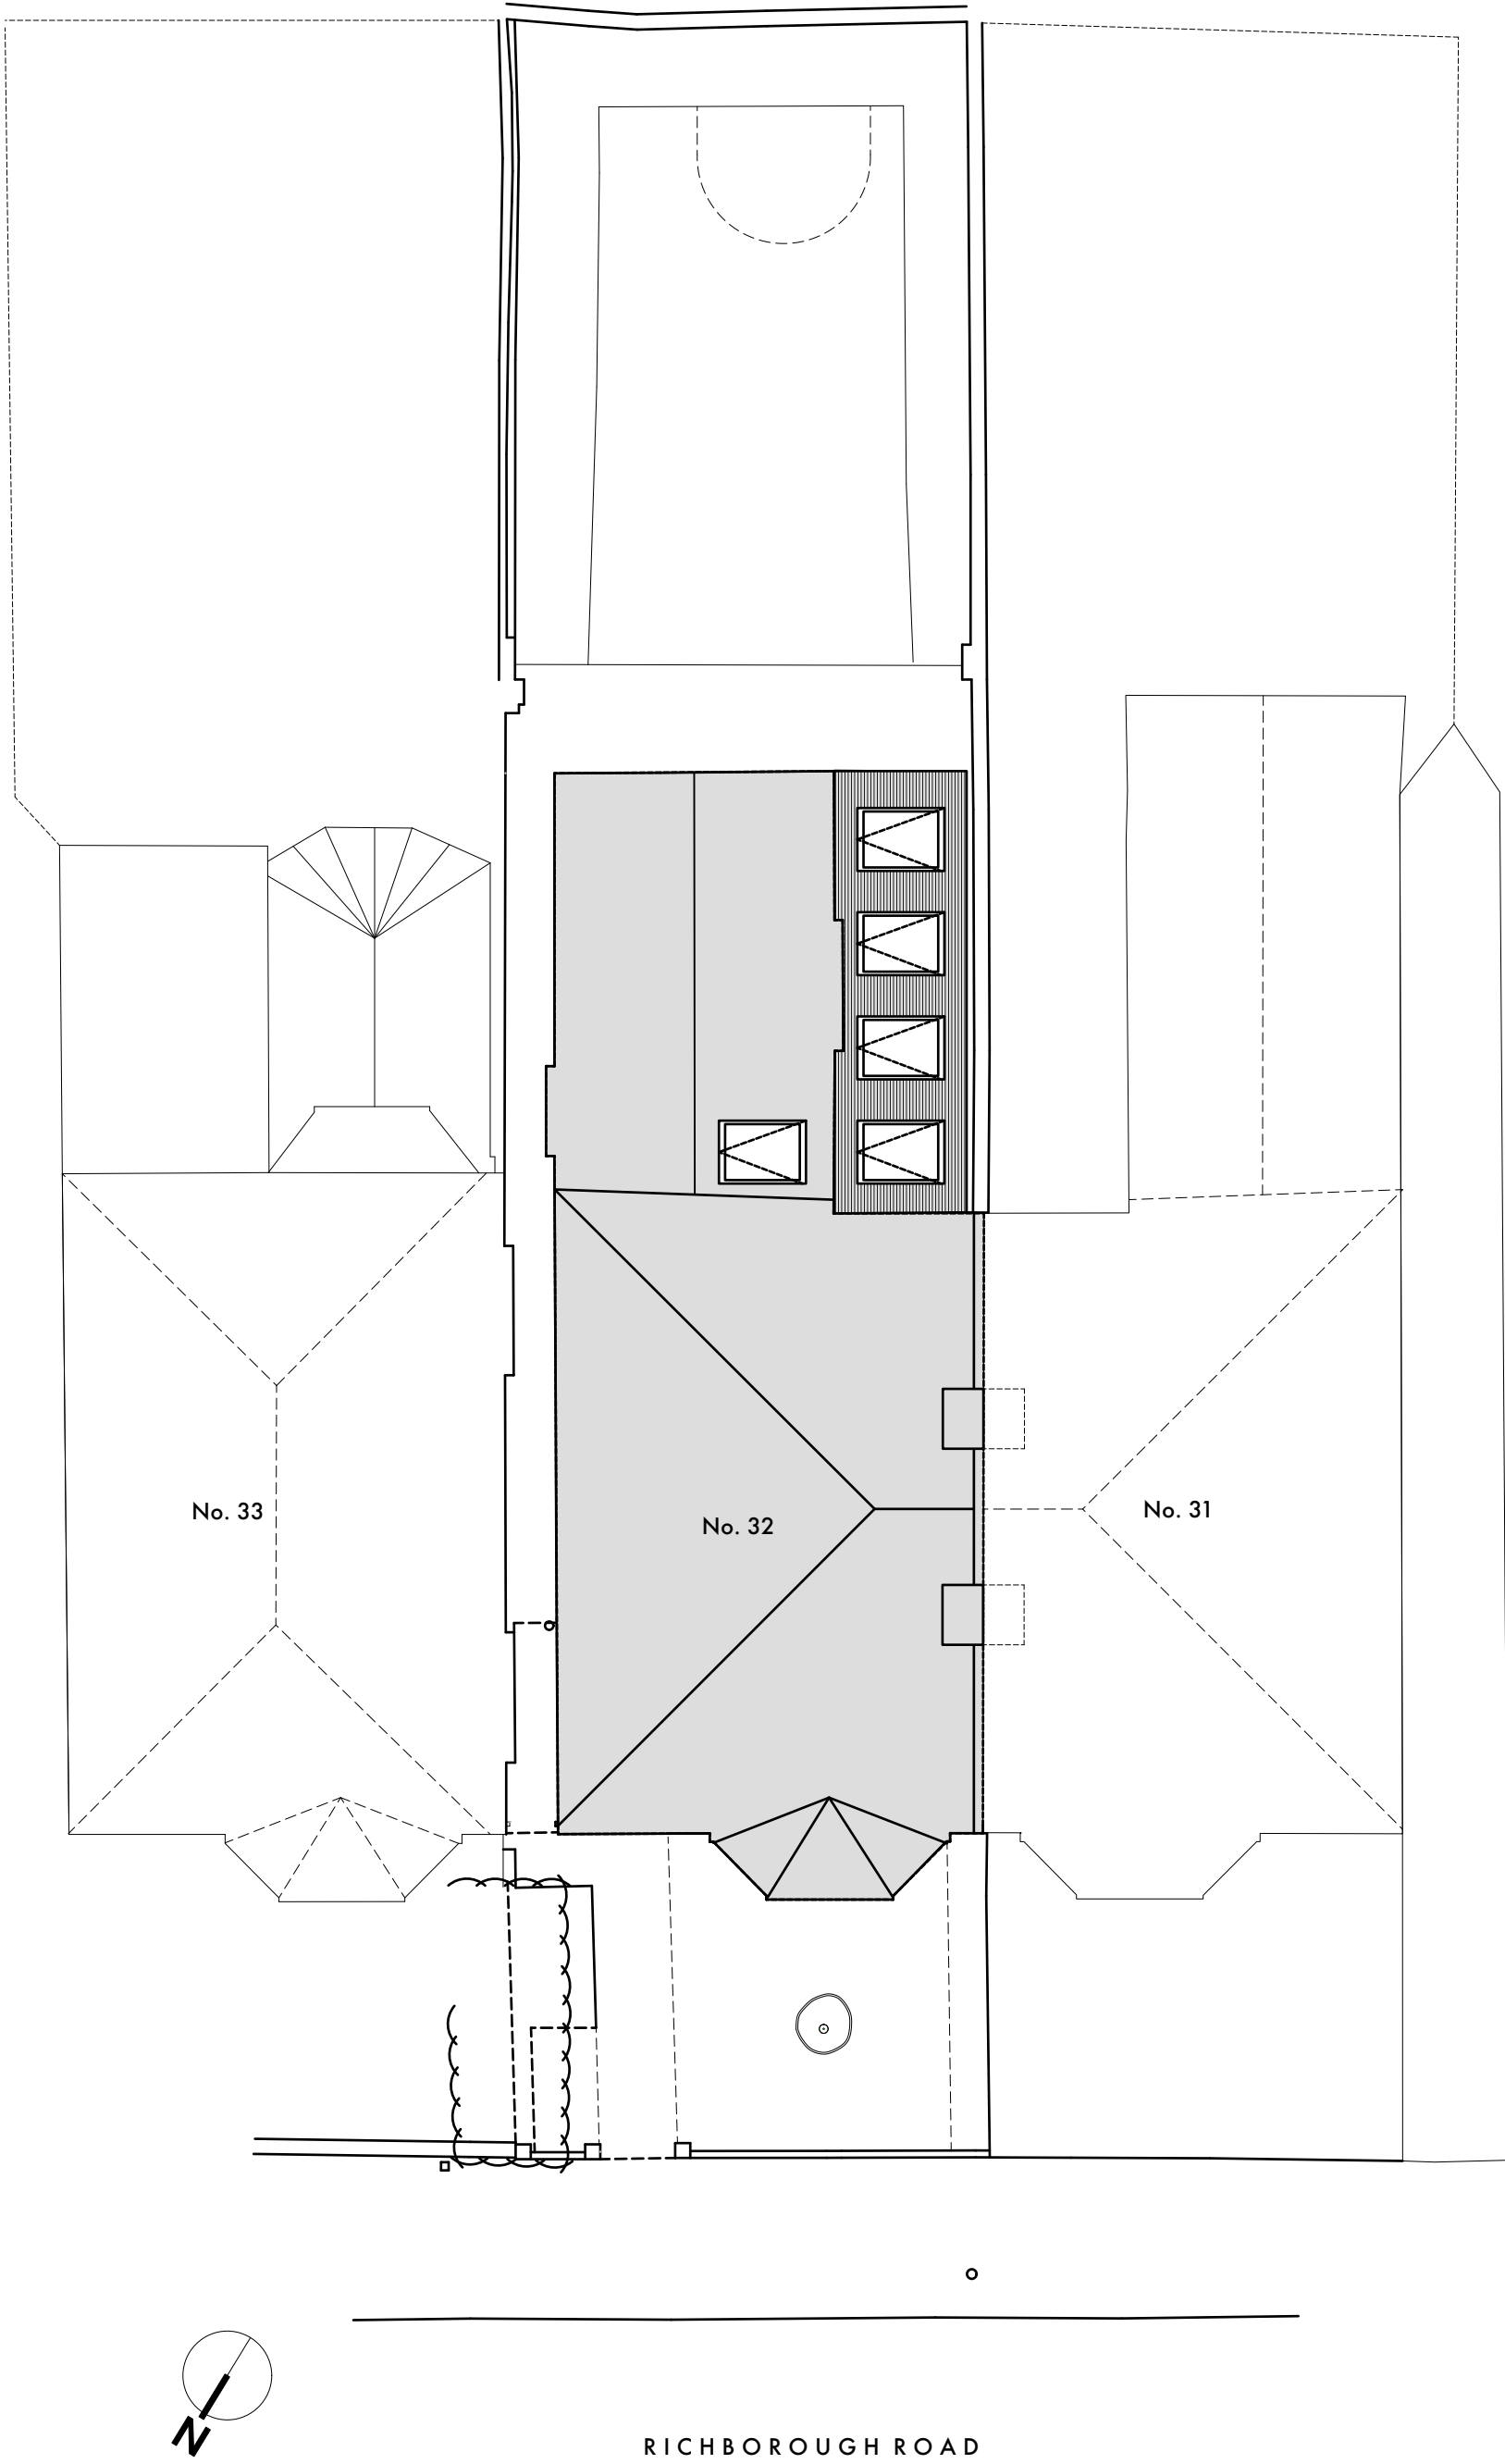

block plan -- scale 1:100

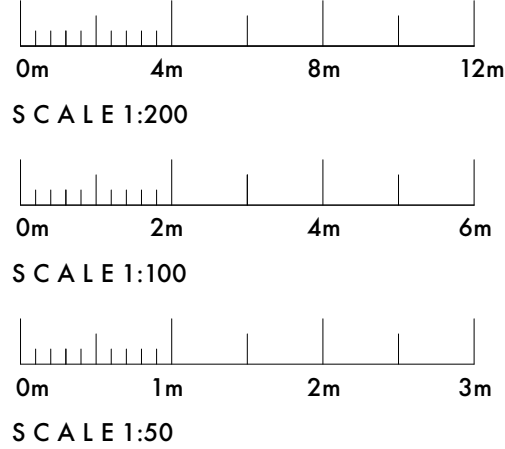

General Notes:
Do not scale from this drawing
Verify all dimensions and levels on site prior to construction
The contents of this drawing are RD DESIGNS & PARTNERS LTD
copyright and shall not be copied or re-used without permission

RD DESIGNS
E: info@rd-designs.co.uk
T: 01525 659057
www.rd-designs.co.uk

Project: 32 Richborough Road
Cricklewood

Drawing: Proposed Layouts

Project No: 1423	Drawing No: 002	Scale: 1:50 & 1:100 @ A1
---------------------	--------------------	--------------------------------

Date: November 2024