




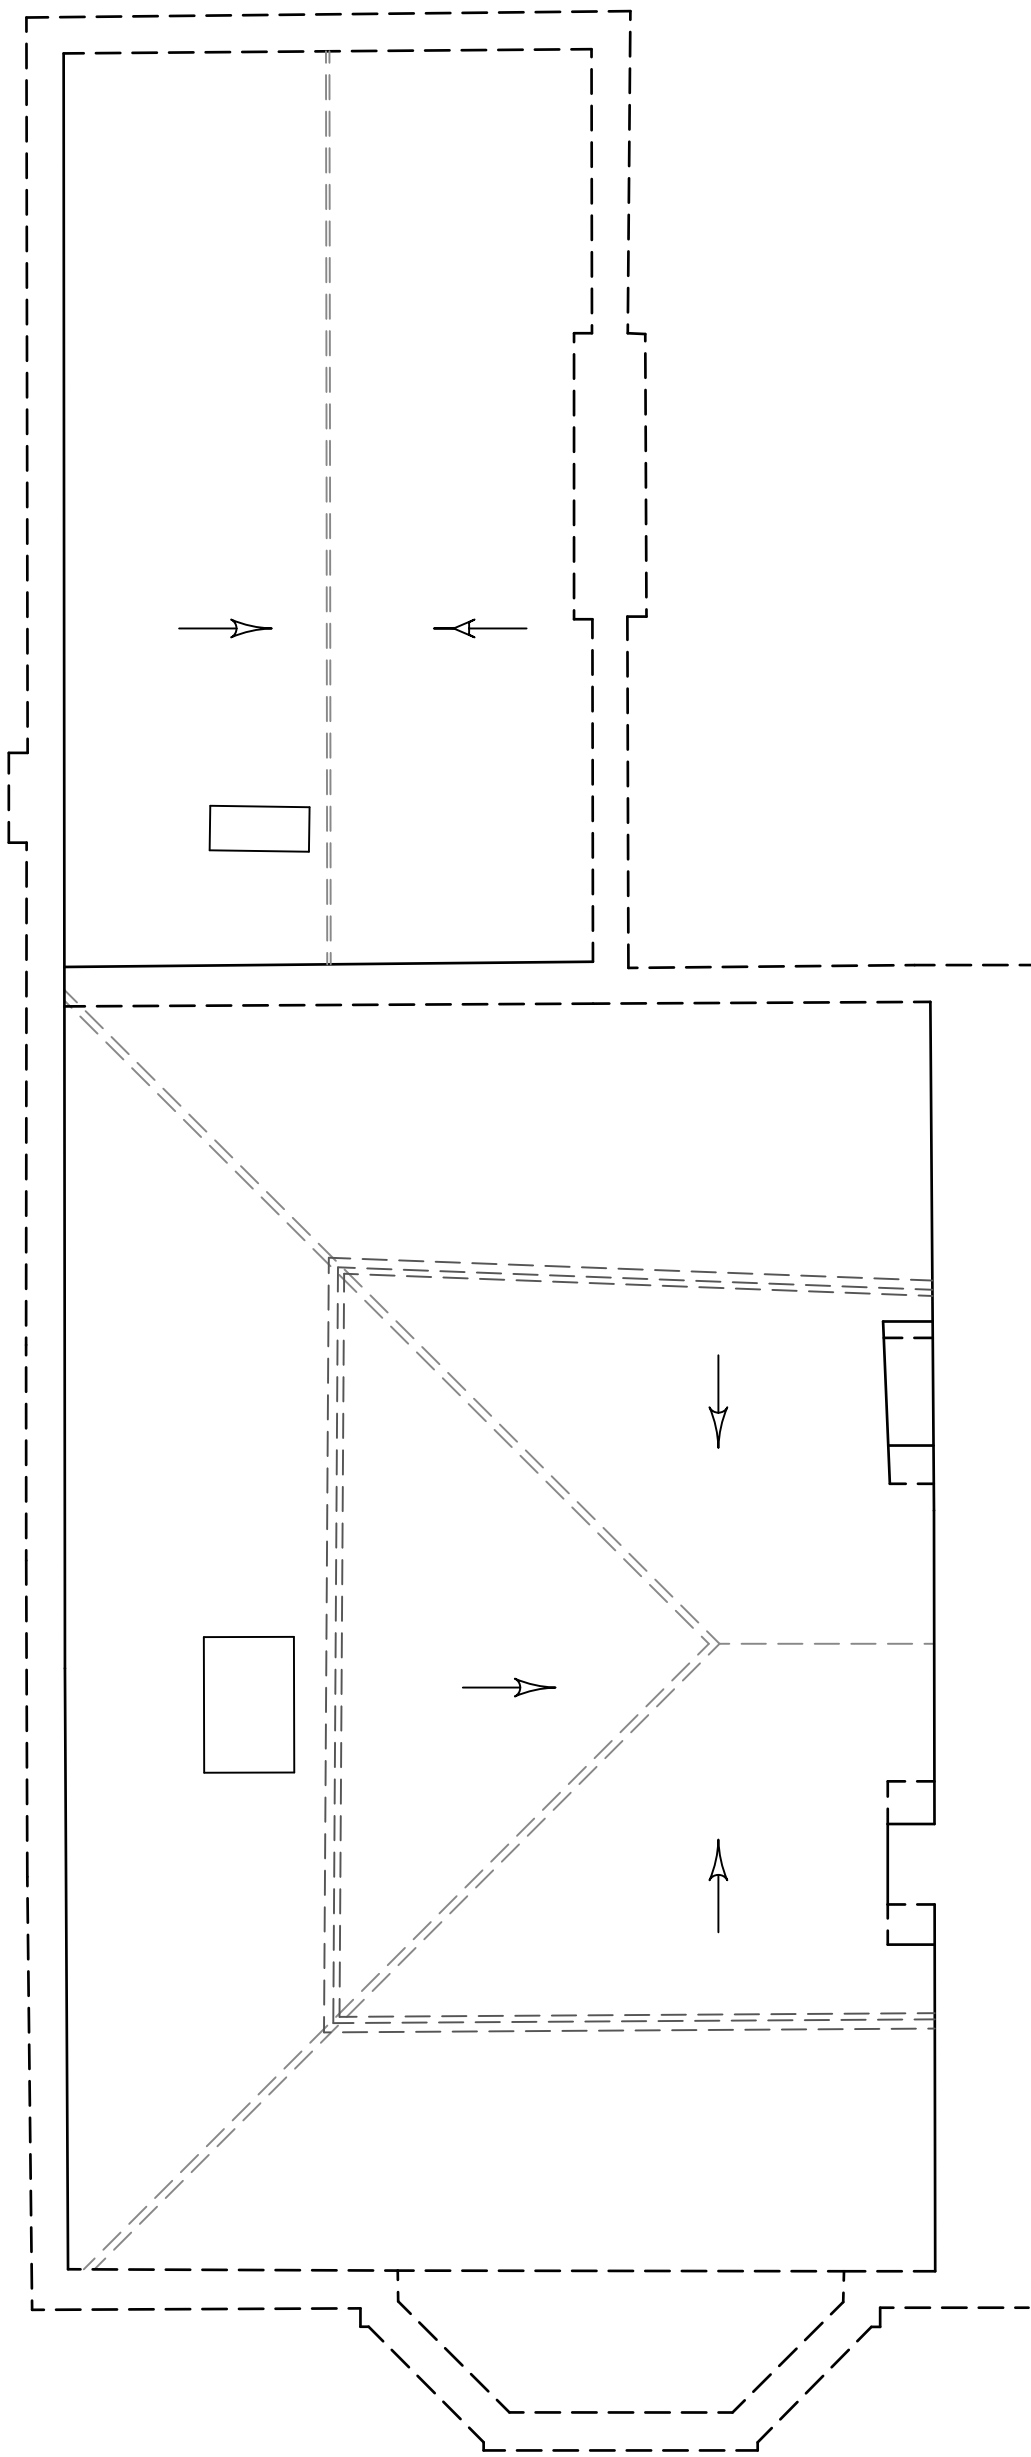

elevations - scale 1:100

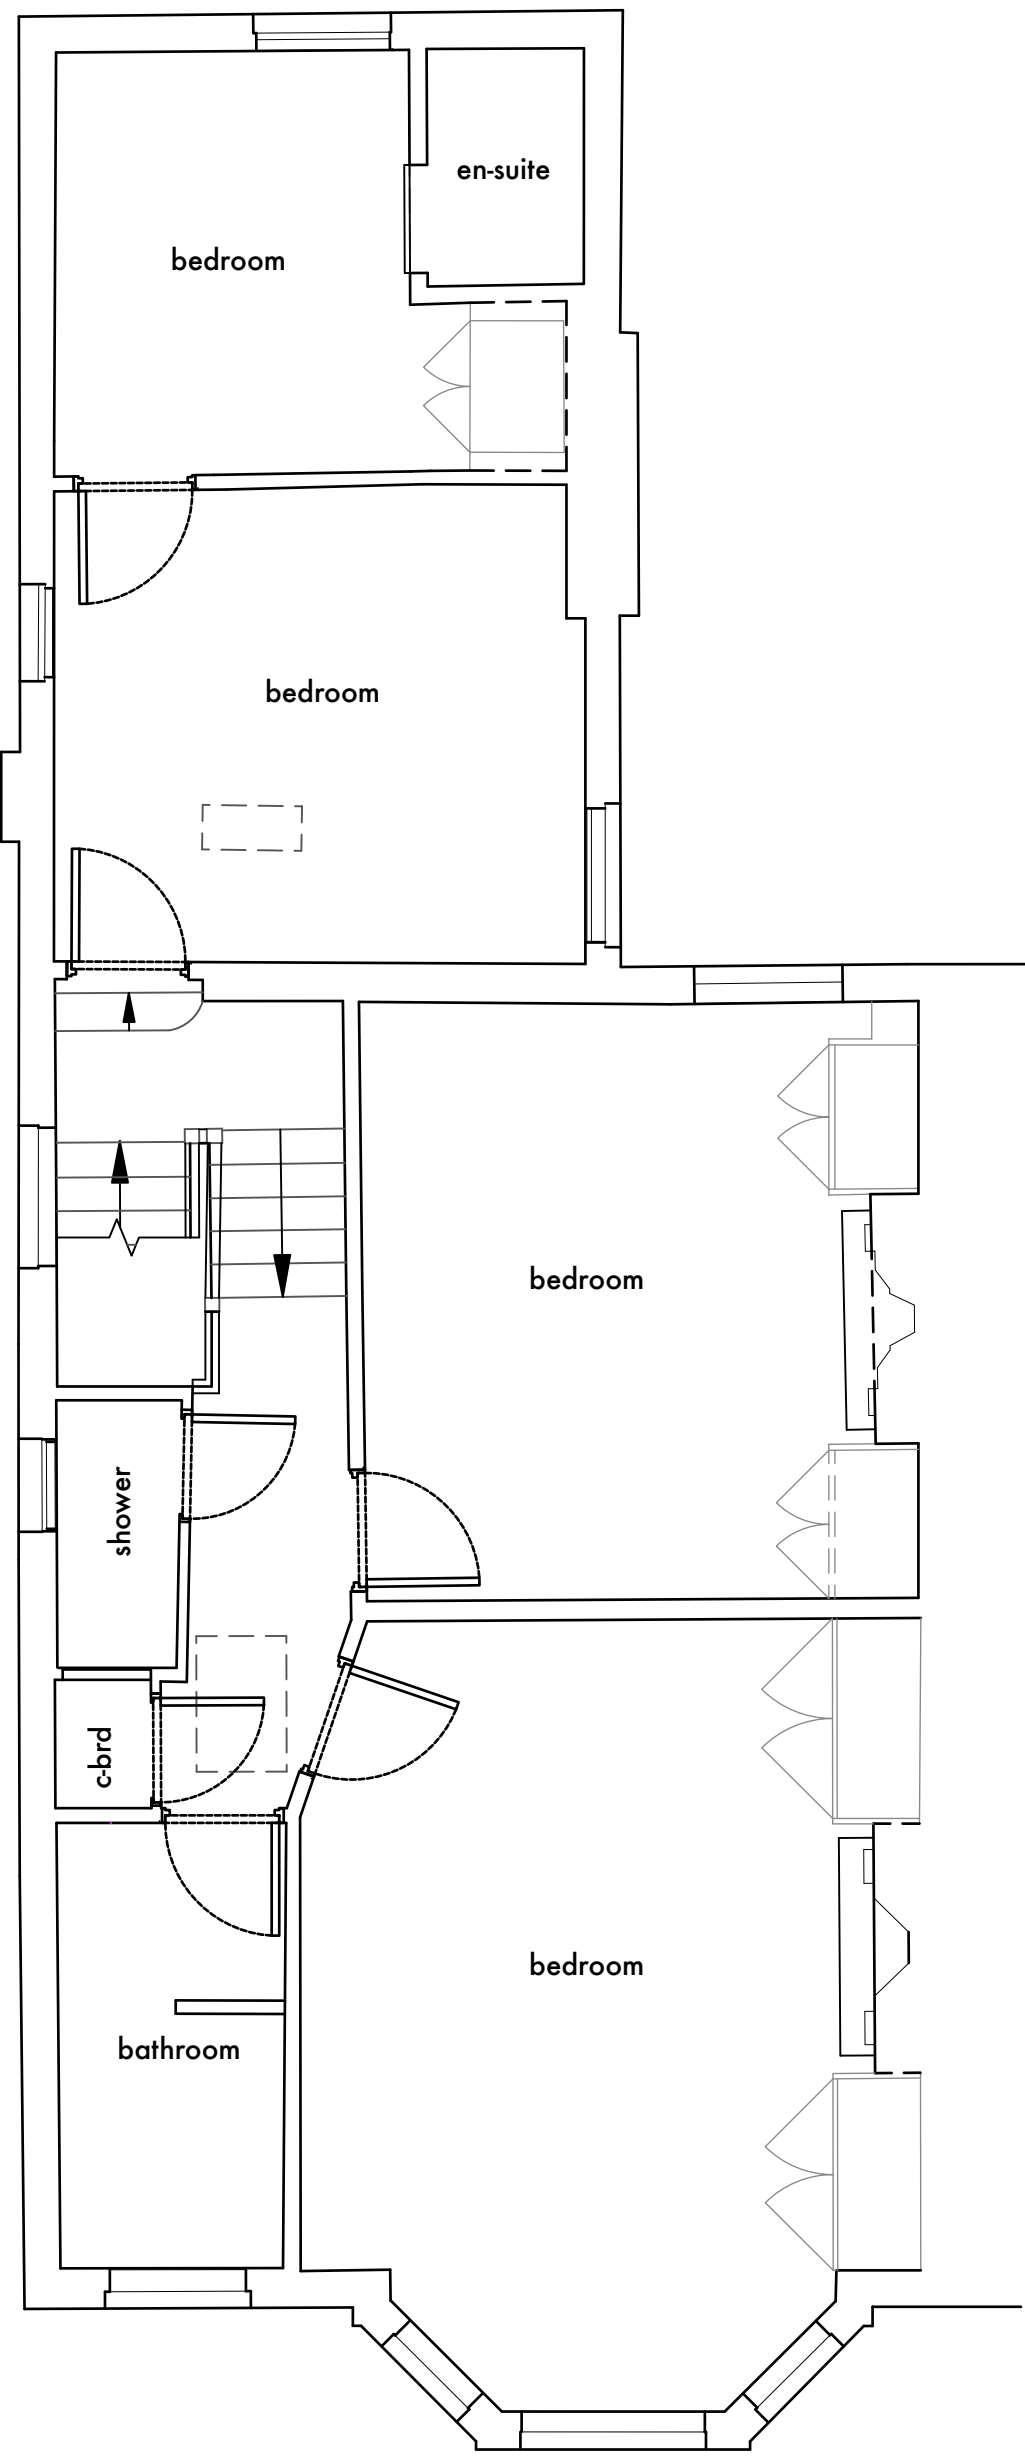


floor plans - scale 1:50

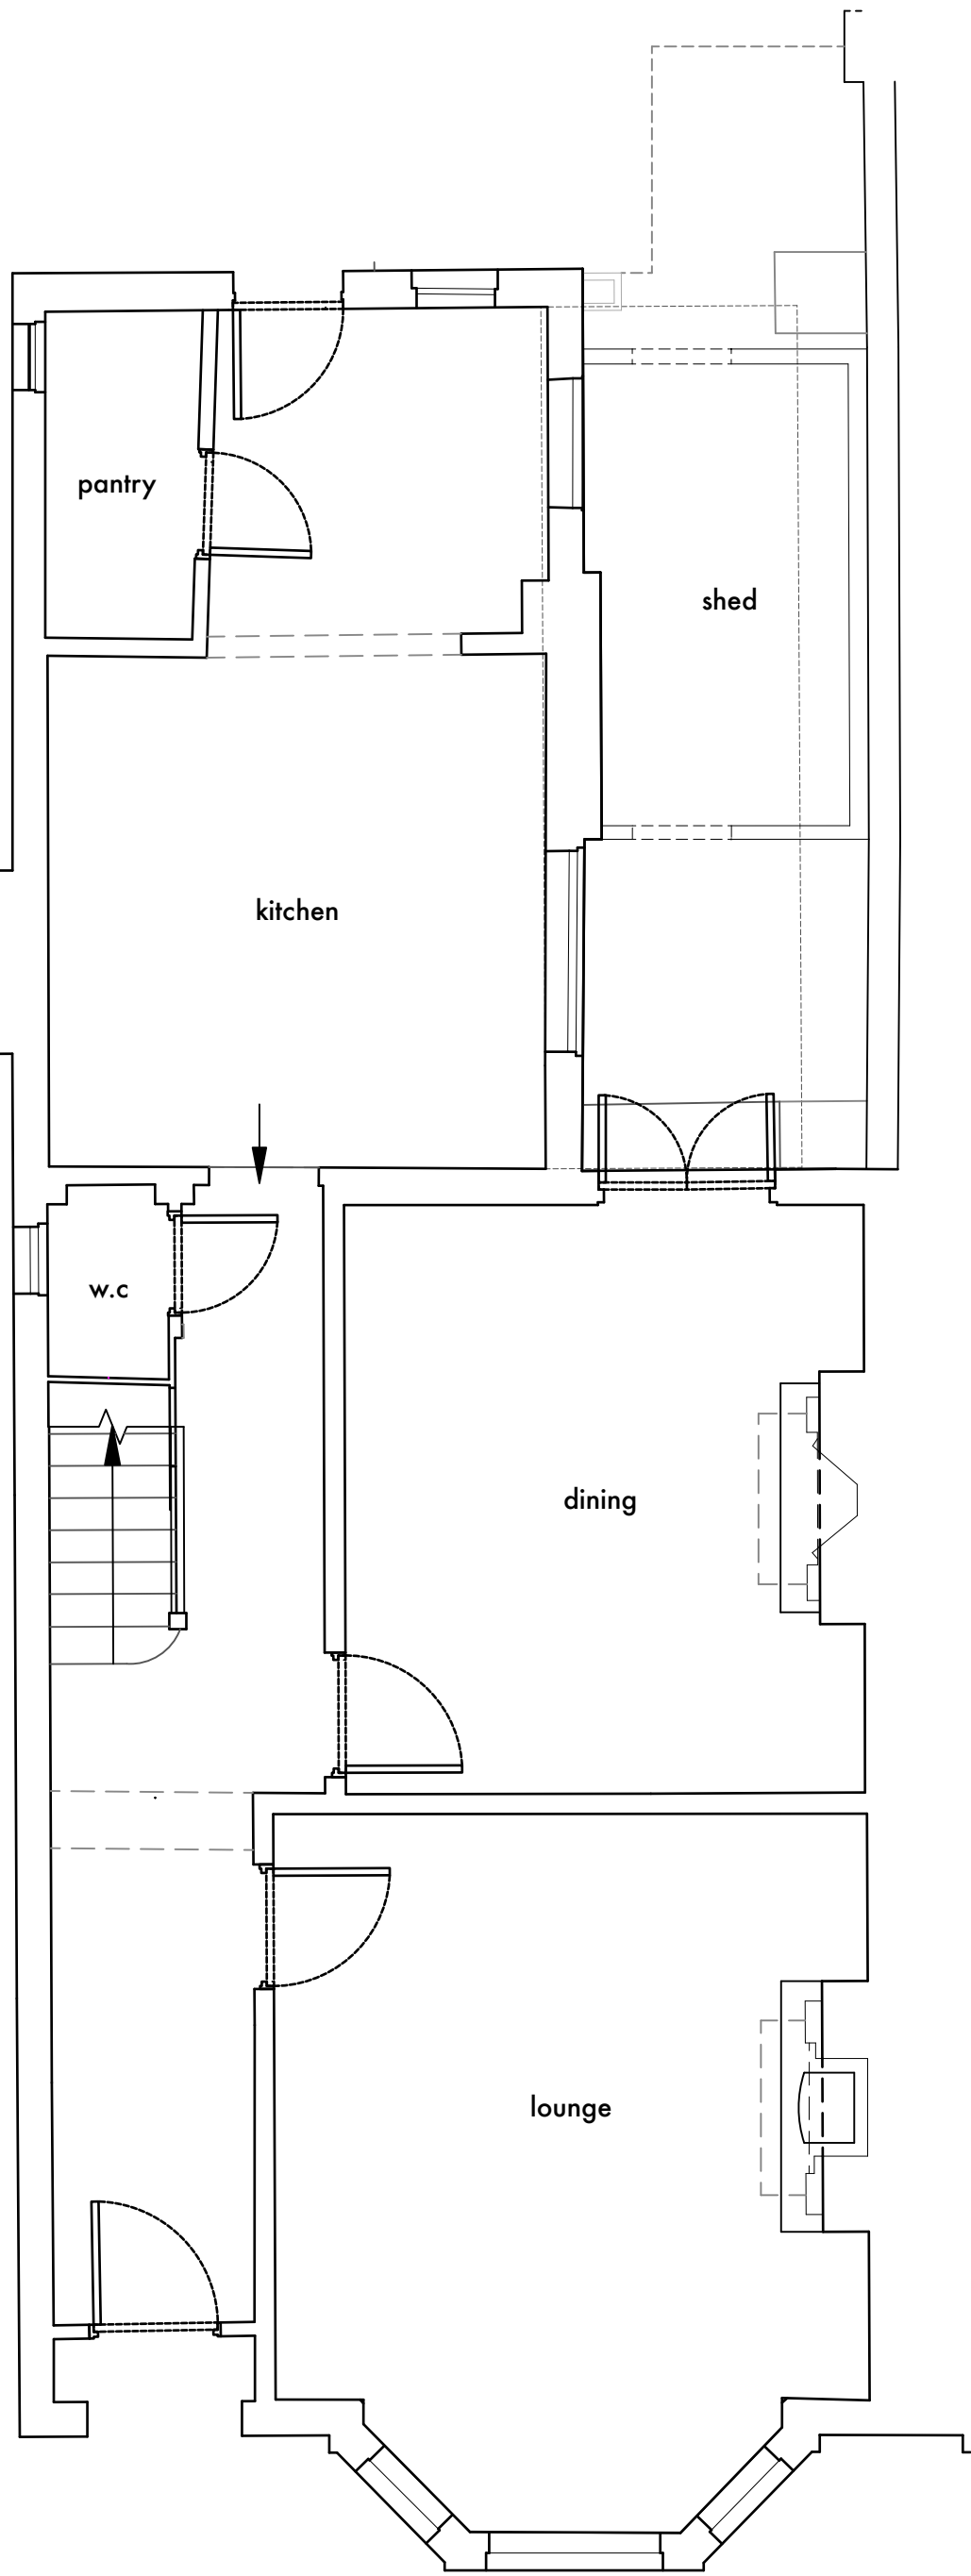

site location plan - scale 1:1250



SCALE 1:200

 

SCALE 1:100



SCALE 1:50

General Notes:

Do not scale from this drawing

Verify all dimensions and levels on site prior to construction

The contents of this drawing are RD DESIGNS & PARTNERS LTD copyright and shall not be copied or re-used without permission

RD DESIGNS

RD DESIGNS
E: info@rd-designs.co.uk
T: 01525 659057
www.rd-designs.co.uk

Project:

32 Richborough Road
Cricklewood

Drawing:

Existing Layouts

Project No:

1423

Drawing No:

001

Scale:

1:50 & 1:100
@ A1

Date:

November 2024