


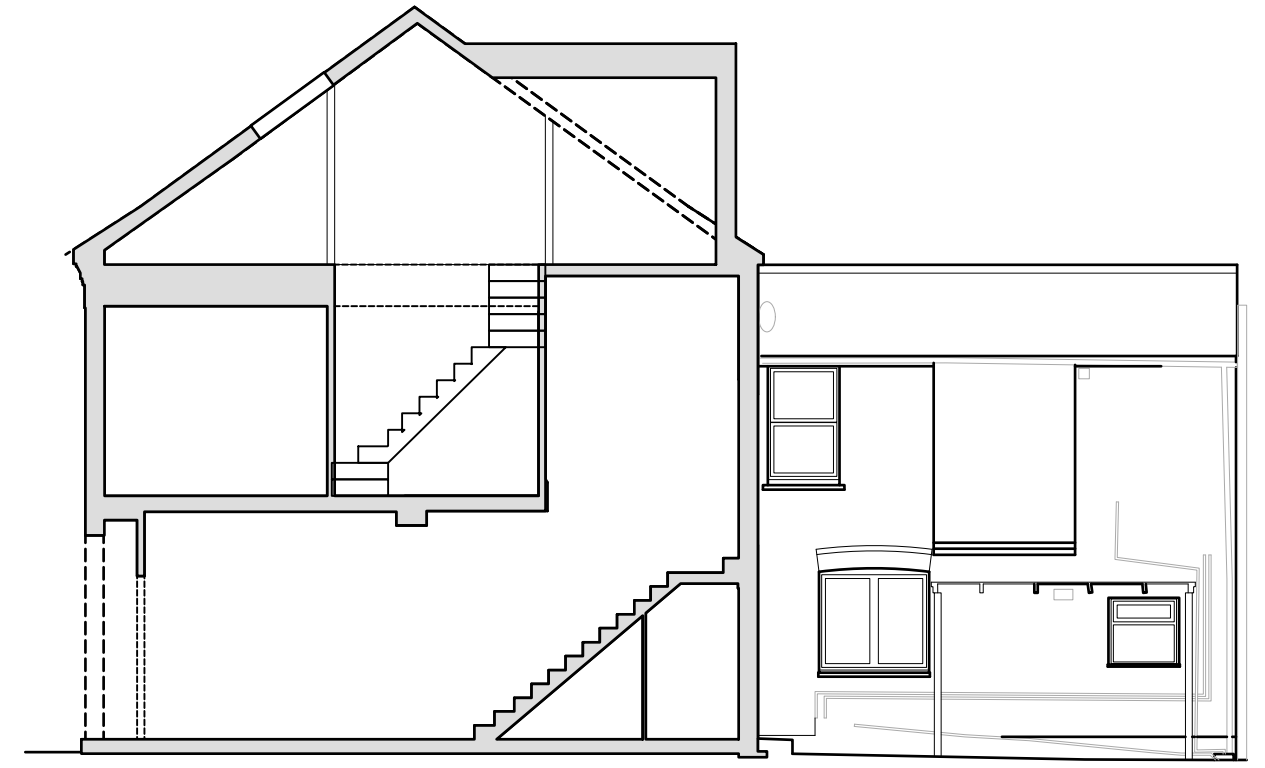
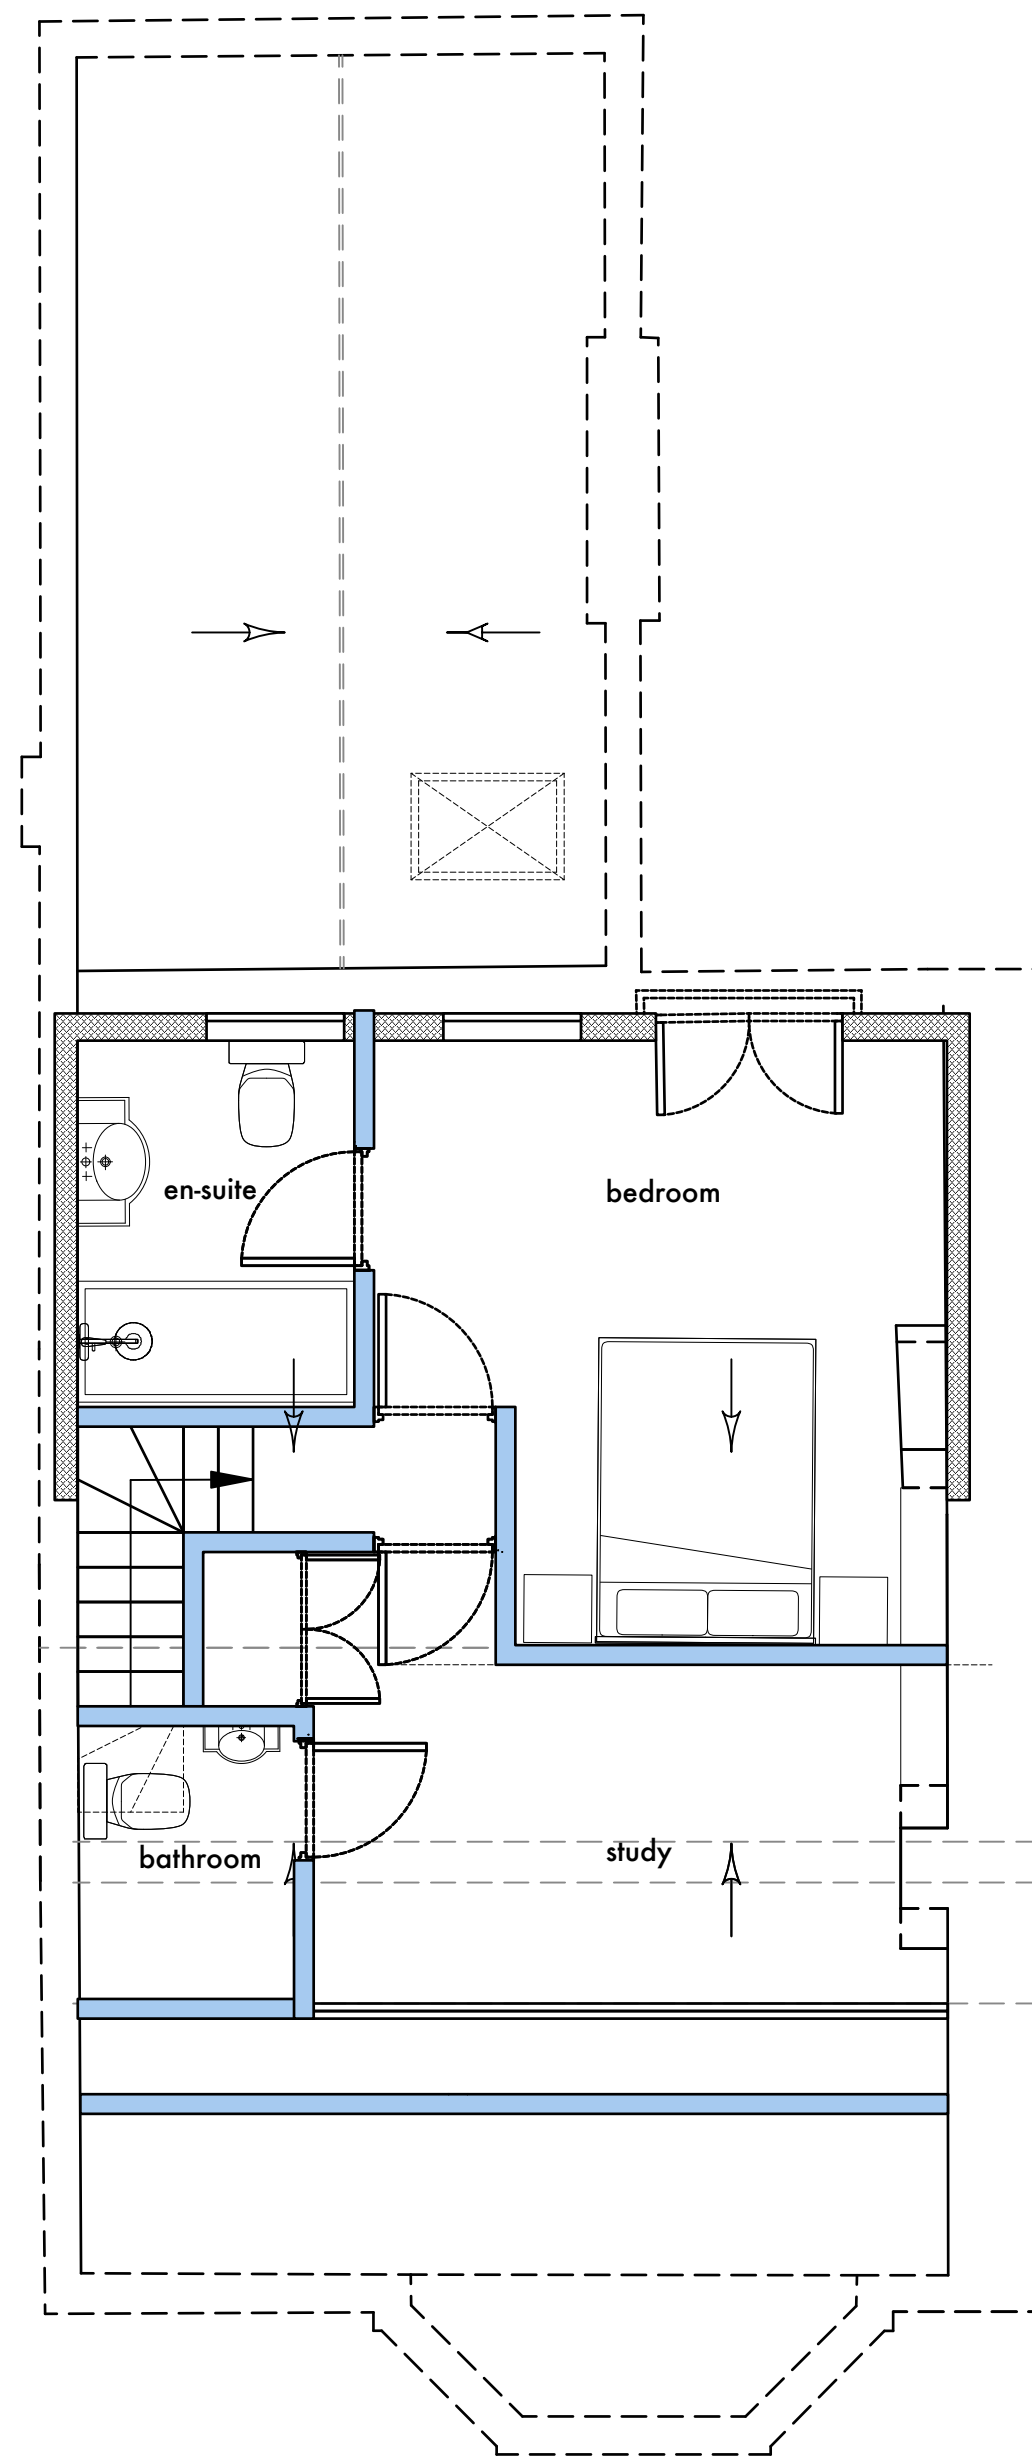


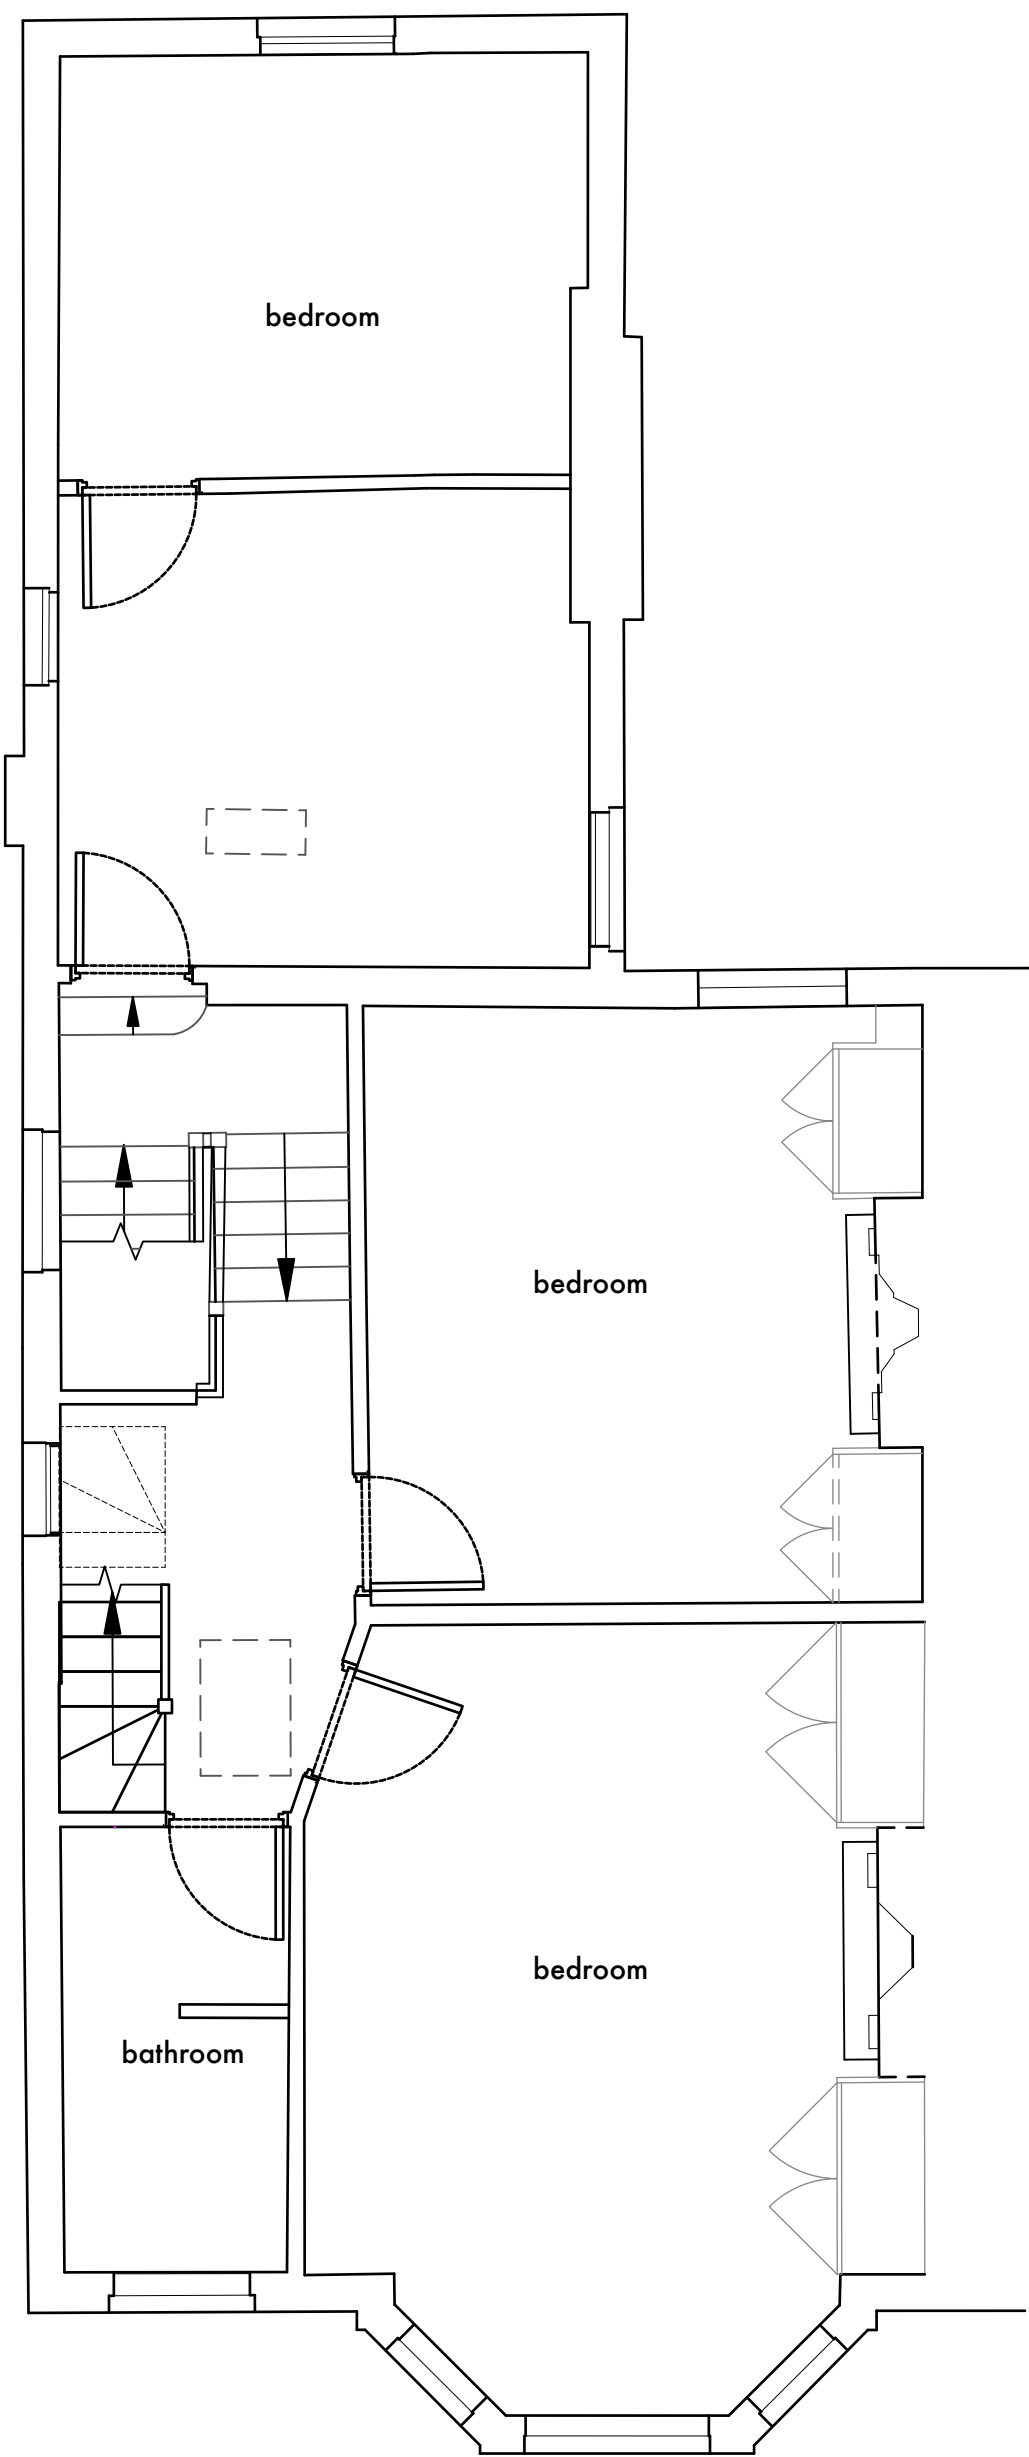

elevations - scale 1:100

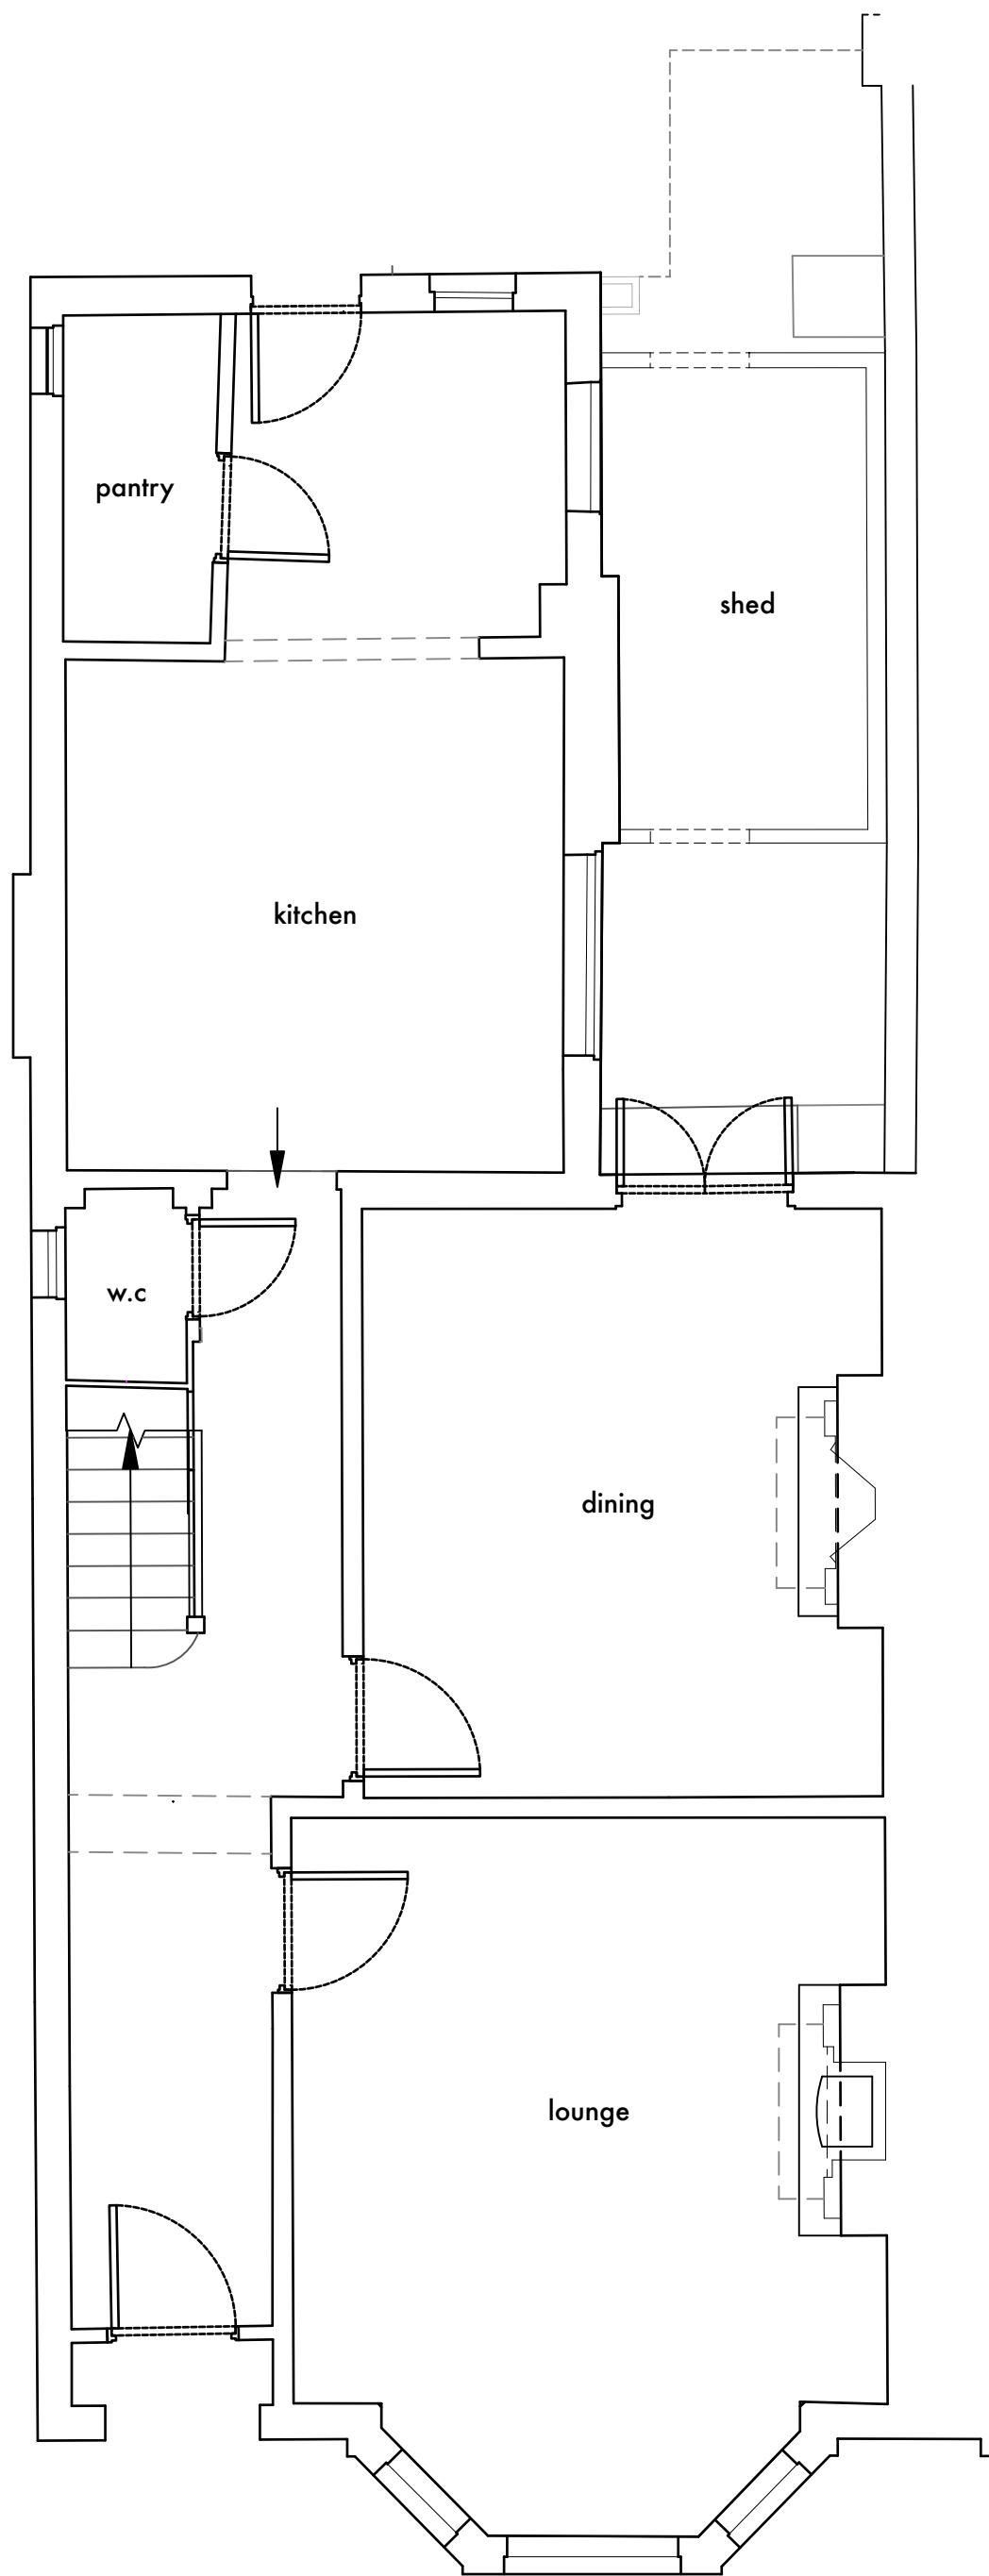


floor plans - scale 1:50

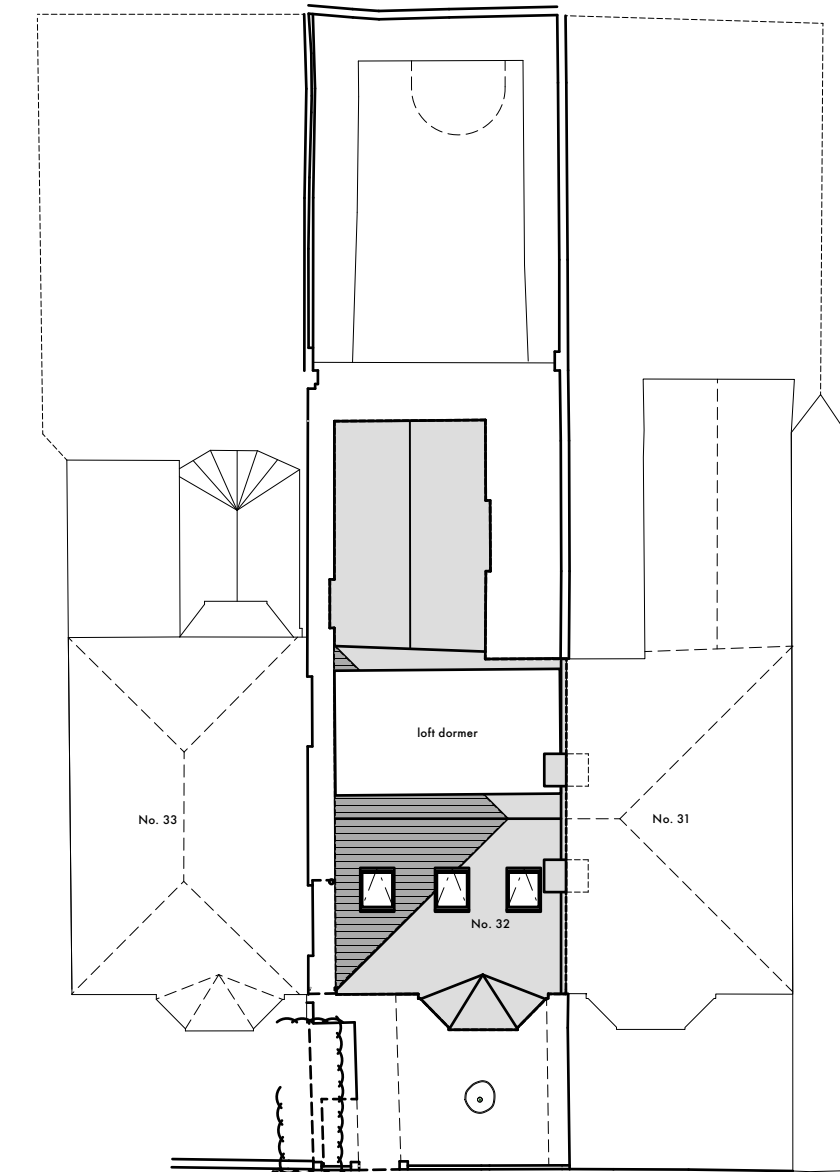

block plan - scale 1:200



site location plan - scale 1:1250

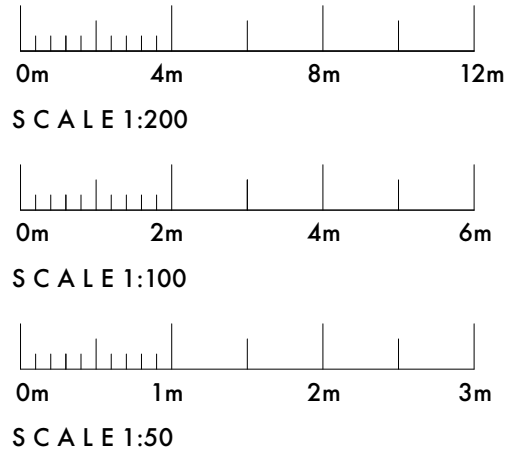

General Notes:
Do not scale from this drawing
Verify all dimensions and levels on site prior to construction
The contents of this drawing are RD DESIGNS & PARTNERS LTD
copyright and shall not be copied or re-used without permission

RD DESIGNS

E: info@rd-designs.co.uk
T: 01525 659057
www.rd-designs.co.uk

Project: 32 Richborough Road
Cricklewood

Drawing: Proposed Layouts

Project No: 1423
Drawing No: 002
Scale: 1:50 & 1:100
@ A1

Date: November 2024