

PP PROPOSED GROUND FLOOR PLAN
Scale 1:75

TOTAL GROUND FLOOR AREA INCL. COURTYARD
610 sqm - 6566 sqft

N

THIS DRAWING IS PROTECTED UNDER COPYRIGHT. THIS DRAWING IS NOT TO BE REPRODUCED IN WHOLE OR PART UNLESS AUTHORISED BY **area** © COPYRIGHT

THIS DRAWING IS NOT TO BE SCALED.

THE GENERAL CONTRACTOR IS TO CHECK ALL DIMENSIONS AND NOTIFY THE DESIGNERS OF ANY DISCREPANCIES OR OMISSIONS.

DRAWING TO BE READ IN CONJUNCTION WITH SCOPE OF WORKS



DATE	REV	REVISIONS	SIGN	CHKD	DATE	REV	REVISIONS	SIGN	CHKD
23.10.24		FIRST ISSUE							

area

Two Windsor Dials | Bridge House
Arthur Road | Second Floor
Windsor | 4 Borough High Street
Berkshire | London
SL4 1RS | SE1 9QQ
T. 01784 274000 | T. 0207 089 6000
info@area.co.uk | www.area.co.uk



DRAWING STATUS			
INFORMATION ONLY			
PROJECT			
102 ST PANCRAS WAY LONDON NW1 9ND			
TITLE			
PLANNING SUBMISSION GROUND FLOOR PLAN			
SCALE			
1:75 @ A1			
DATE	DRAWN	EC	CHECKED
23.10.24			--
PROJECT NO	BLDG.	FLOOR	DETAIL
AR34032	01	00	PS1
REV.			
			-

CLIENT	LI & FUNG
TITLE	PLANNING SUBMISSION GROUND FLOOR PLAN
SCALE	1:75 @ A1
DATE	23.10.24
DRAWN	EC
CHECKED	--
PROJECT NO	AR34032
BLDG.	01
FLOOR	00
DETAIL	PS1
REV.	-

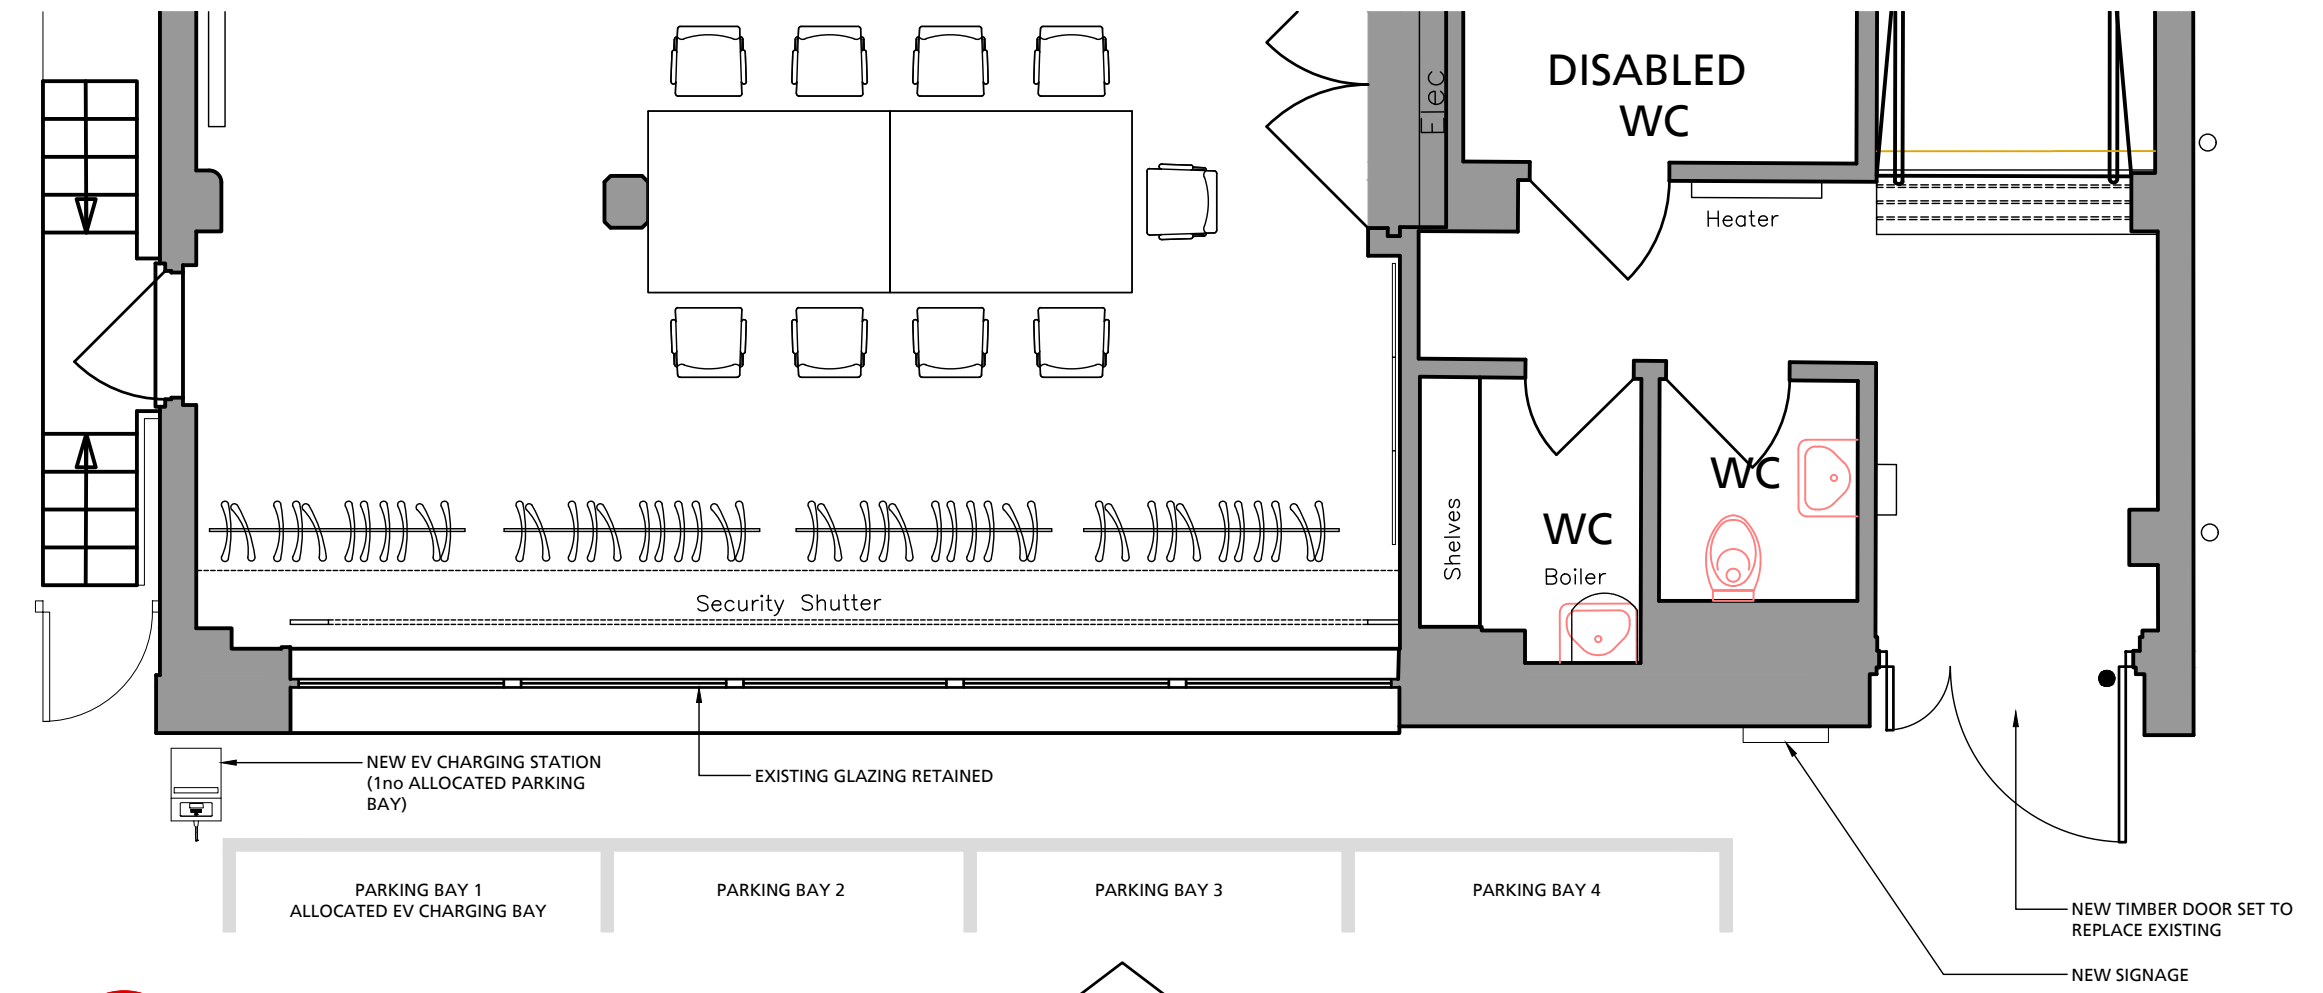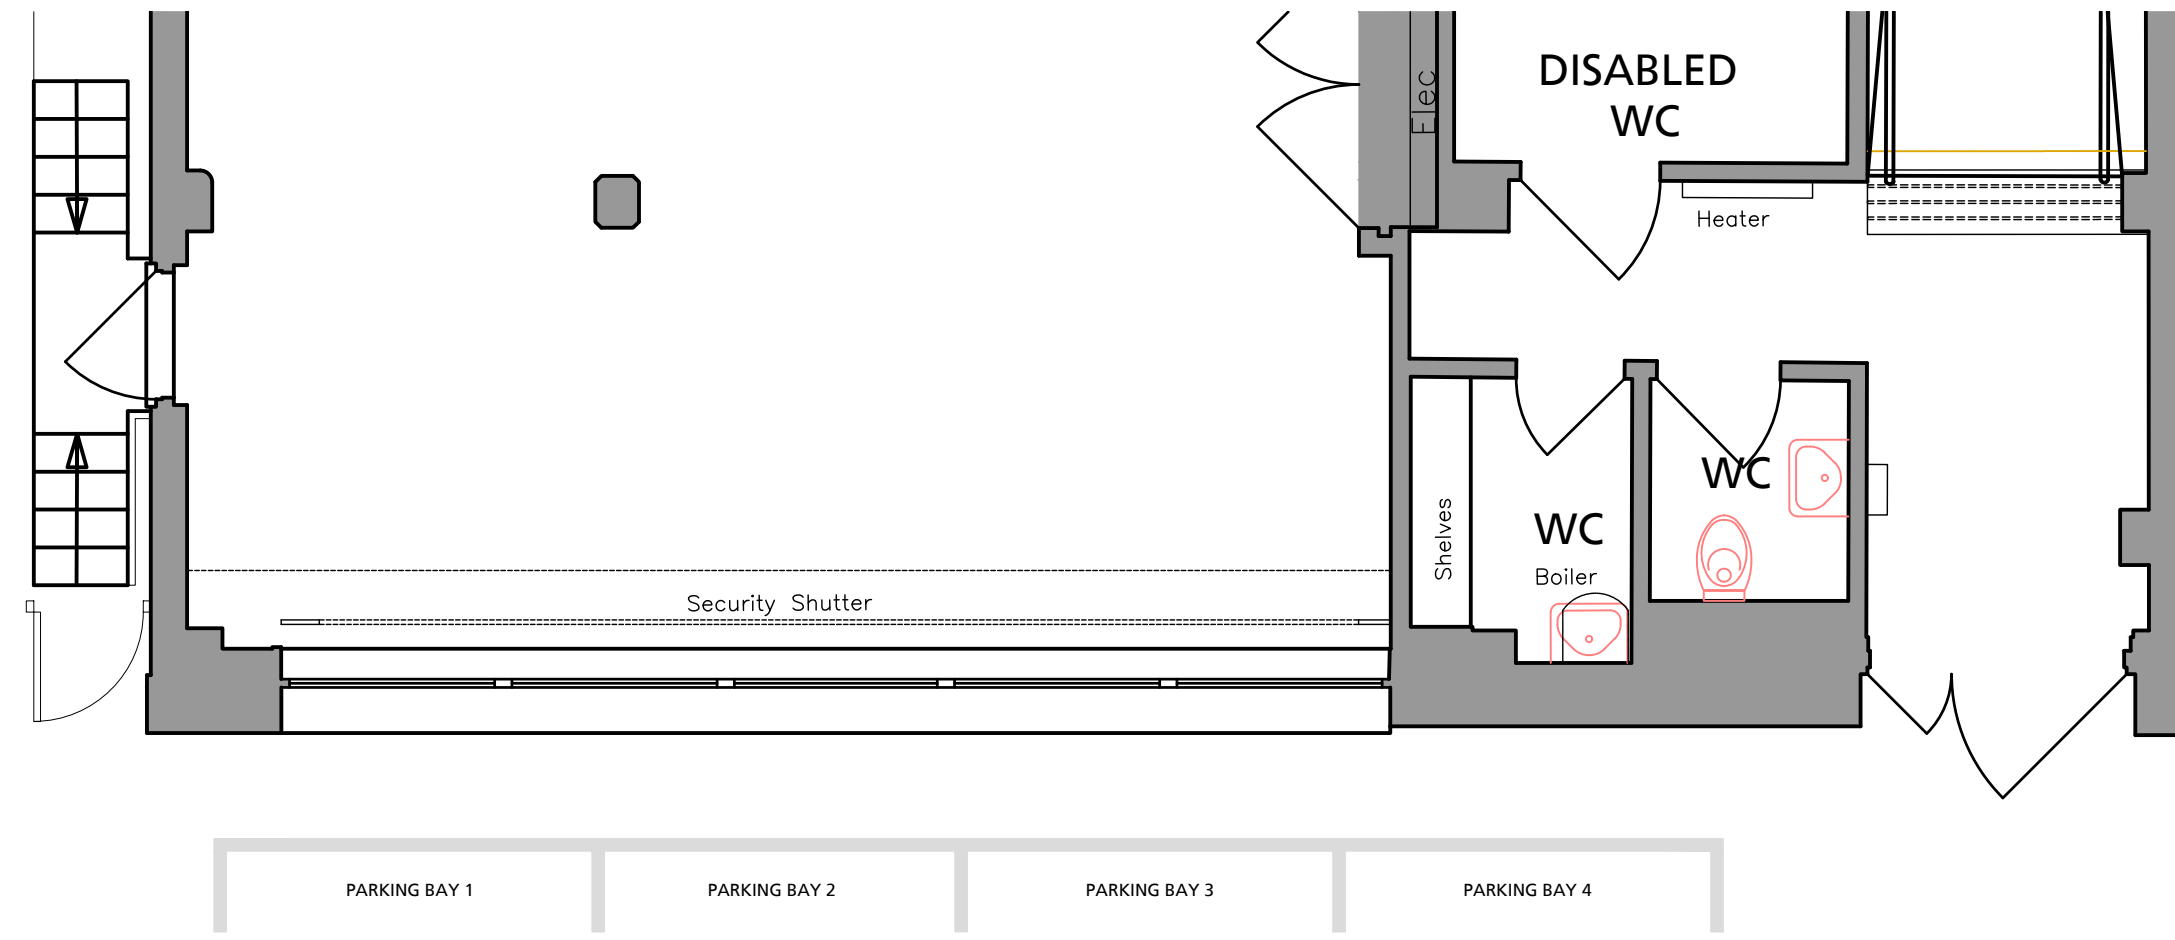

EP EXISTING PLAN
Scale 1:50

PP PROPOSED PLAN
Scale 1:50

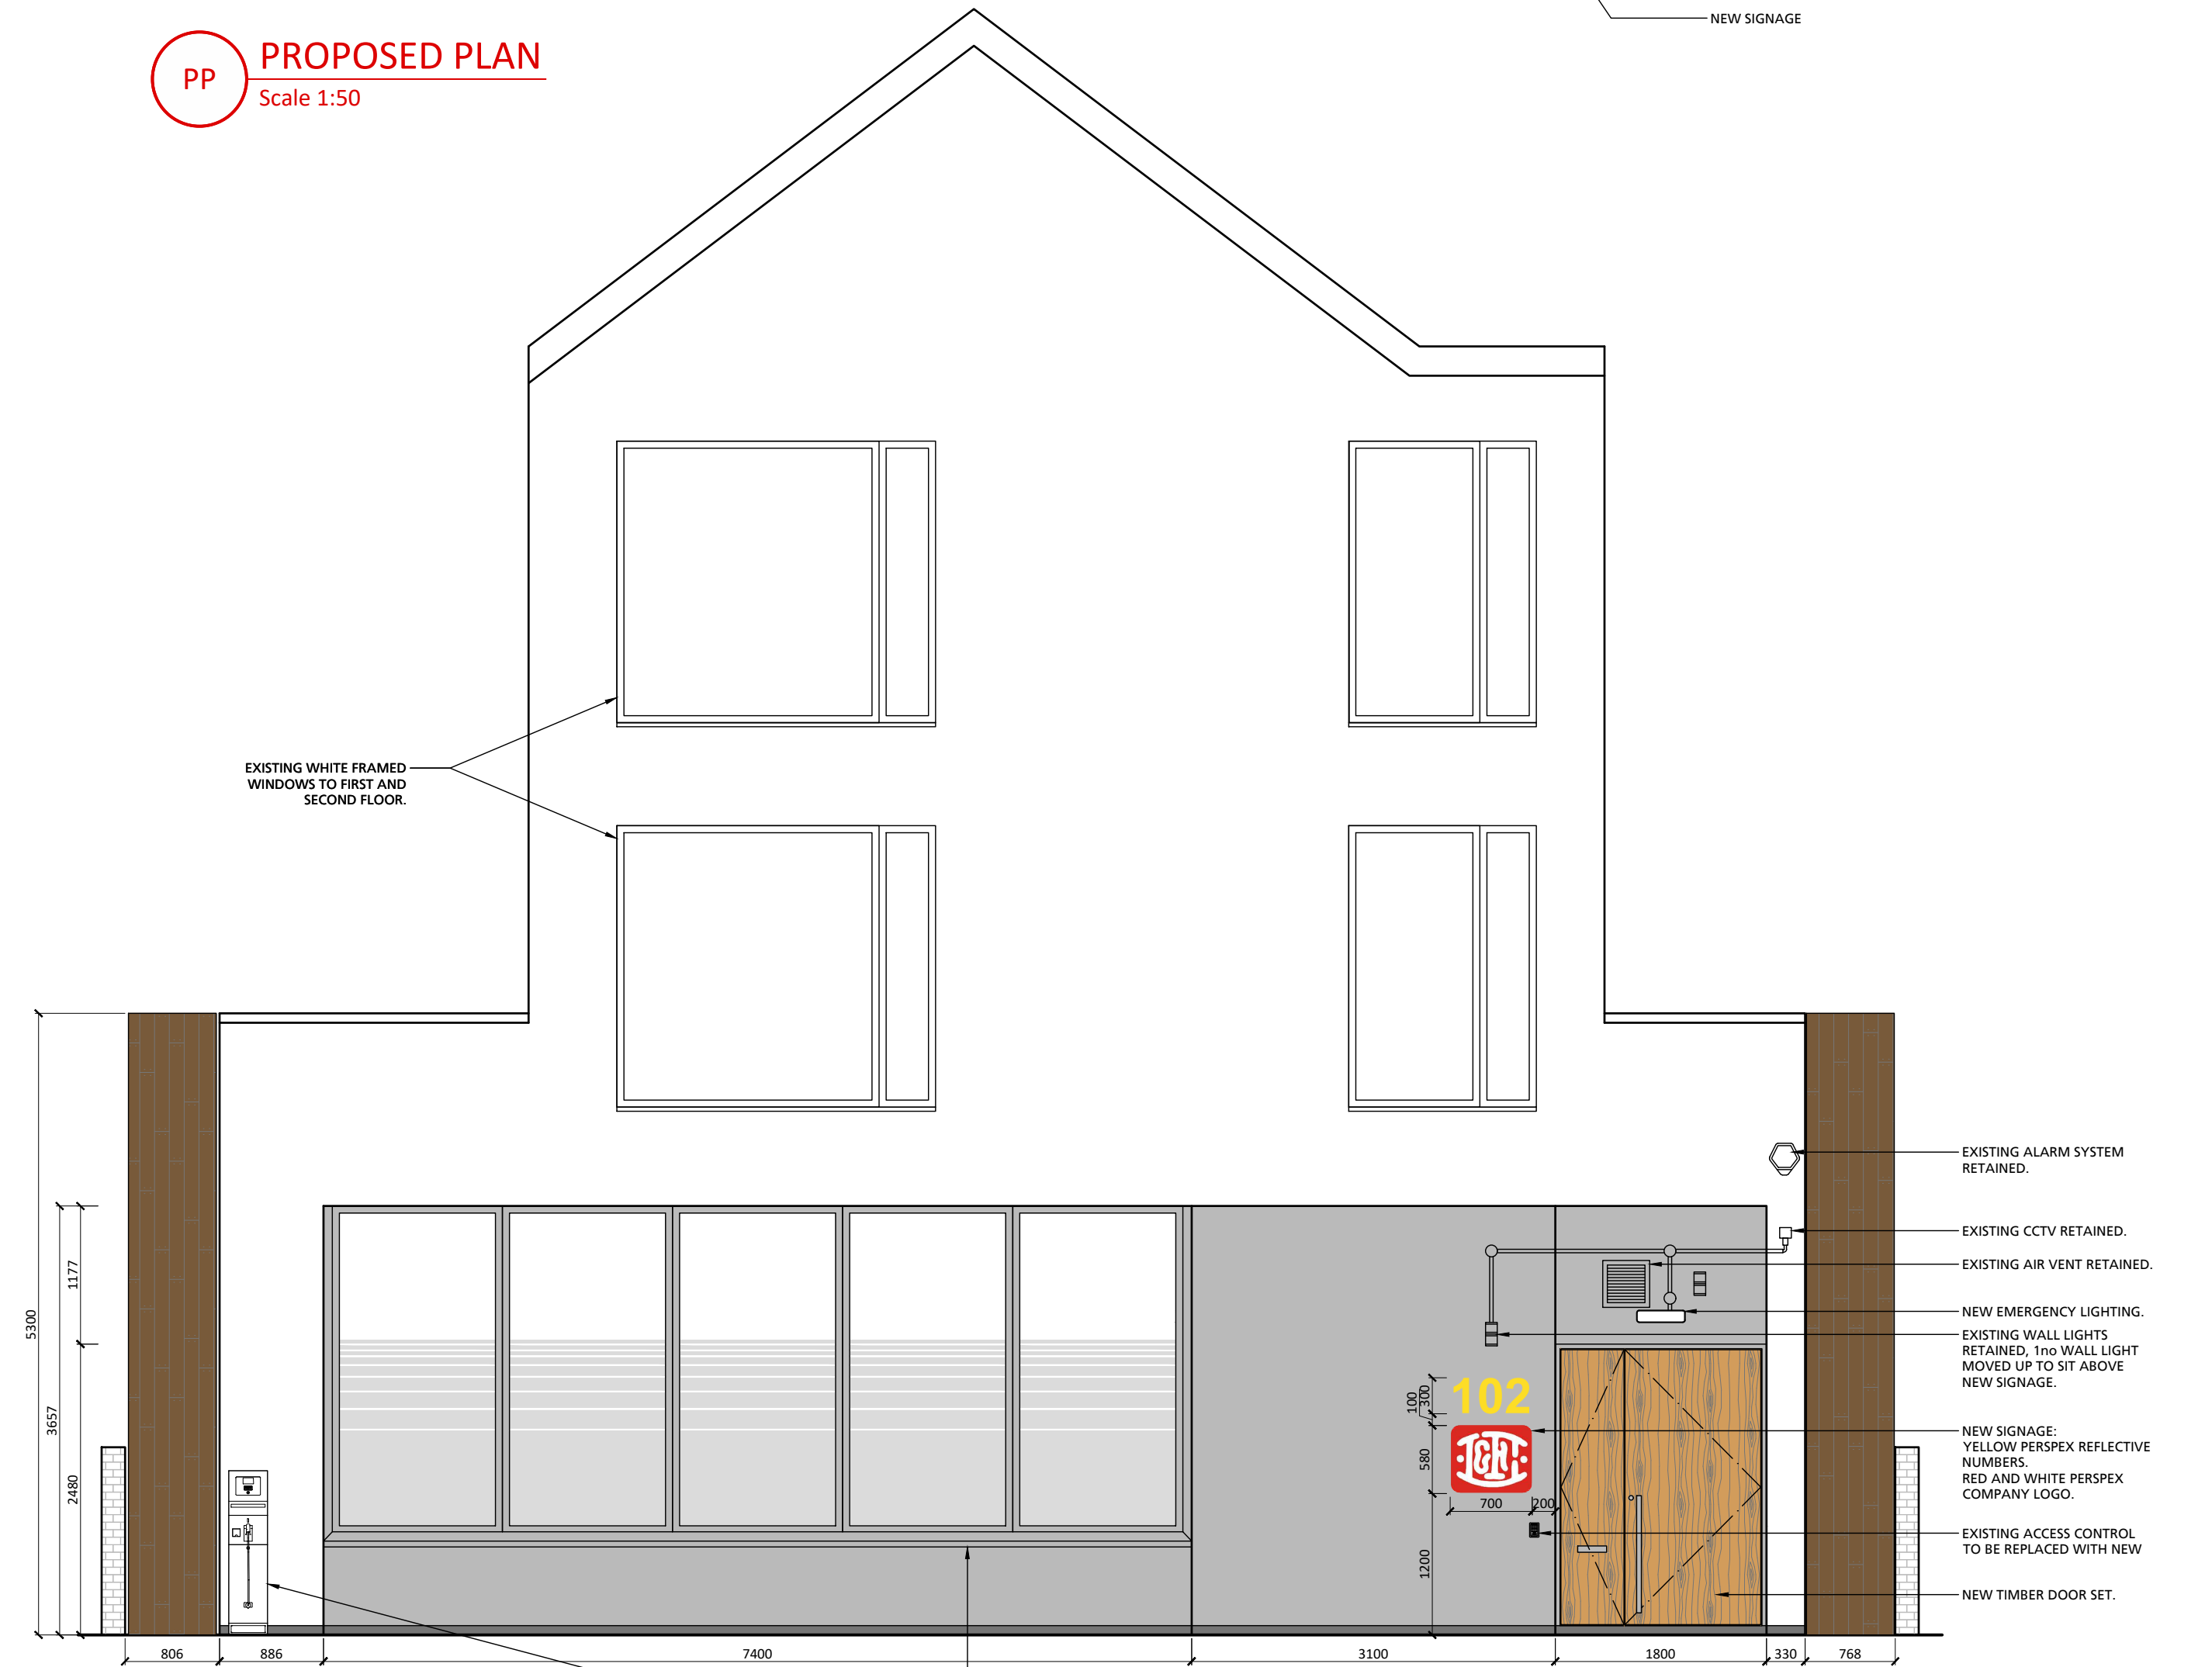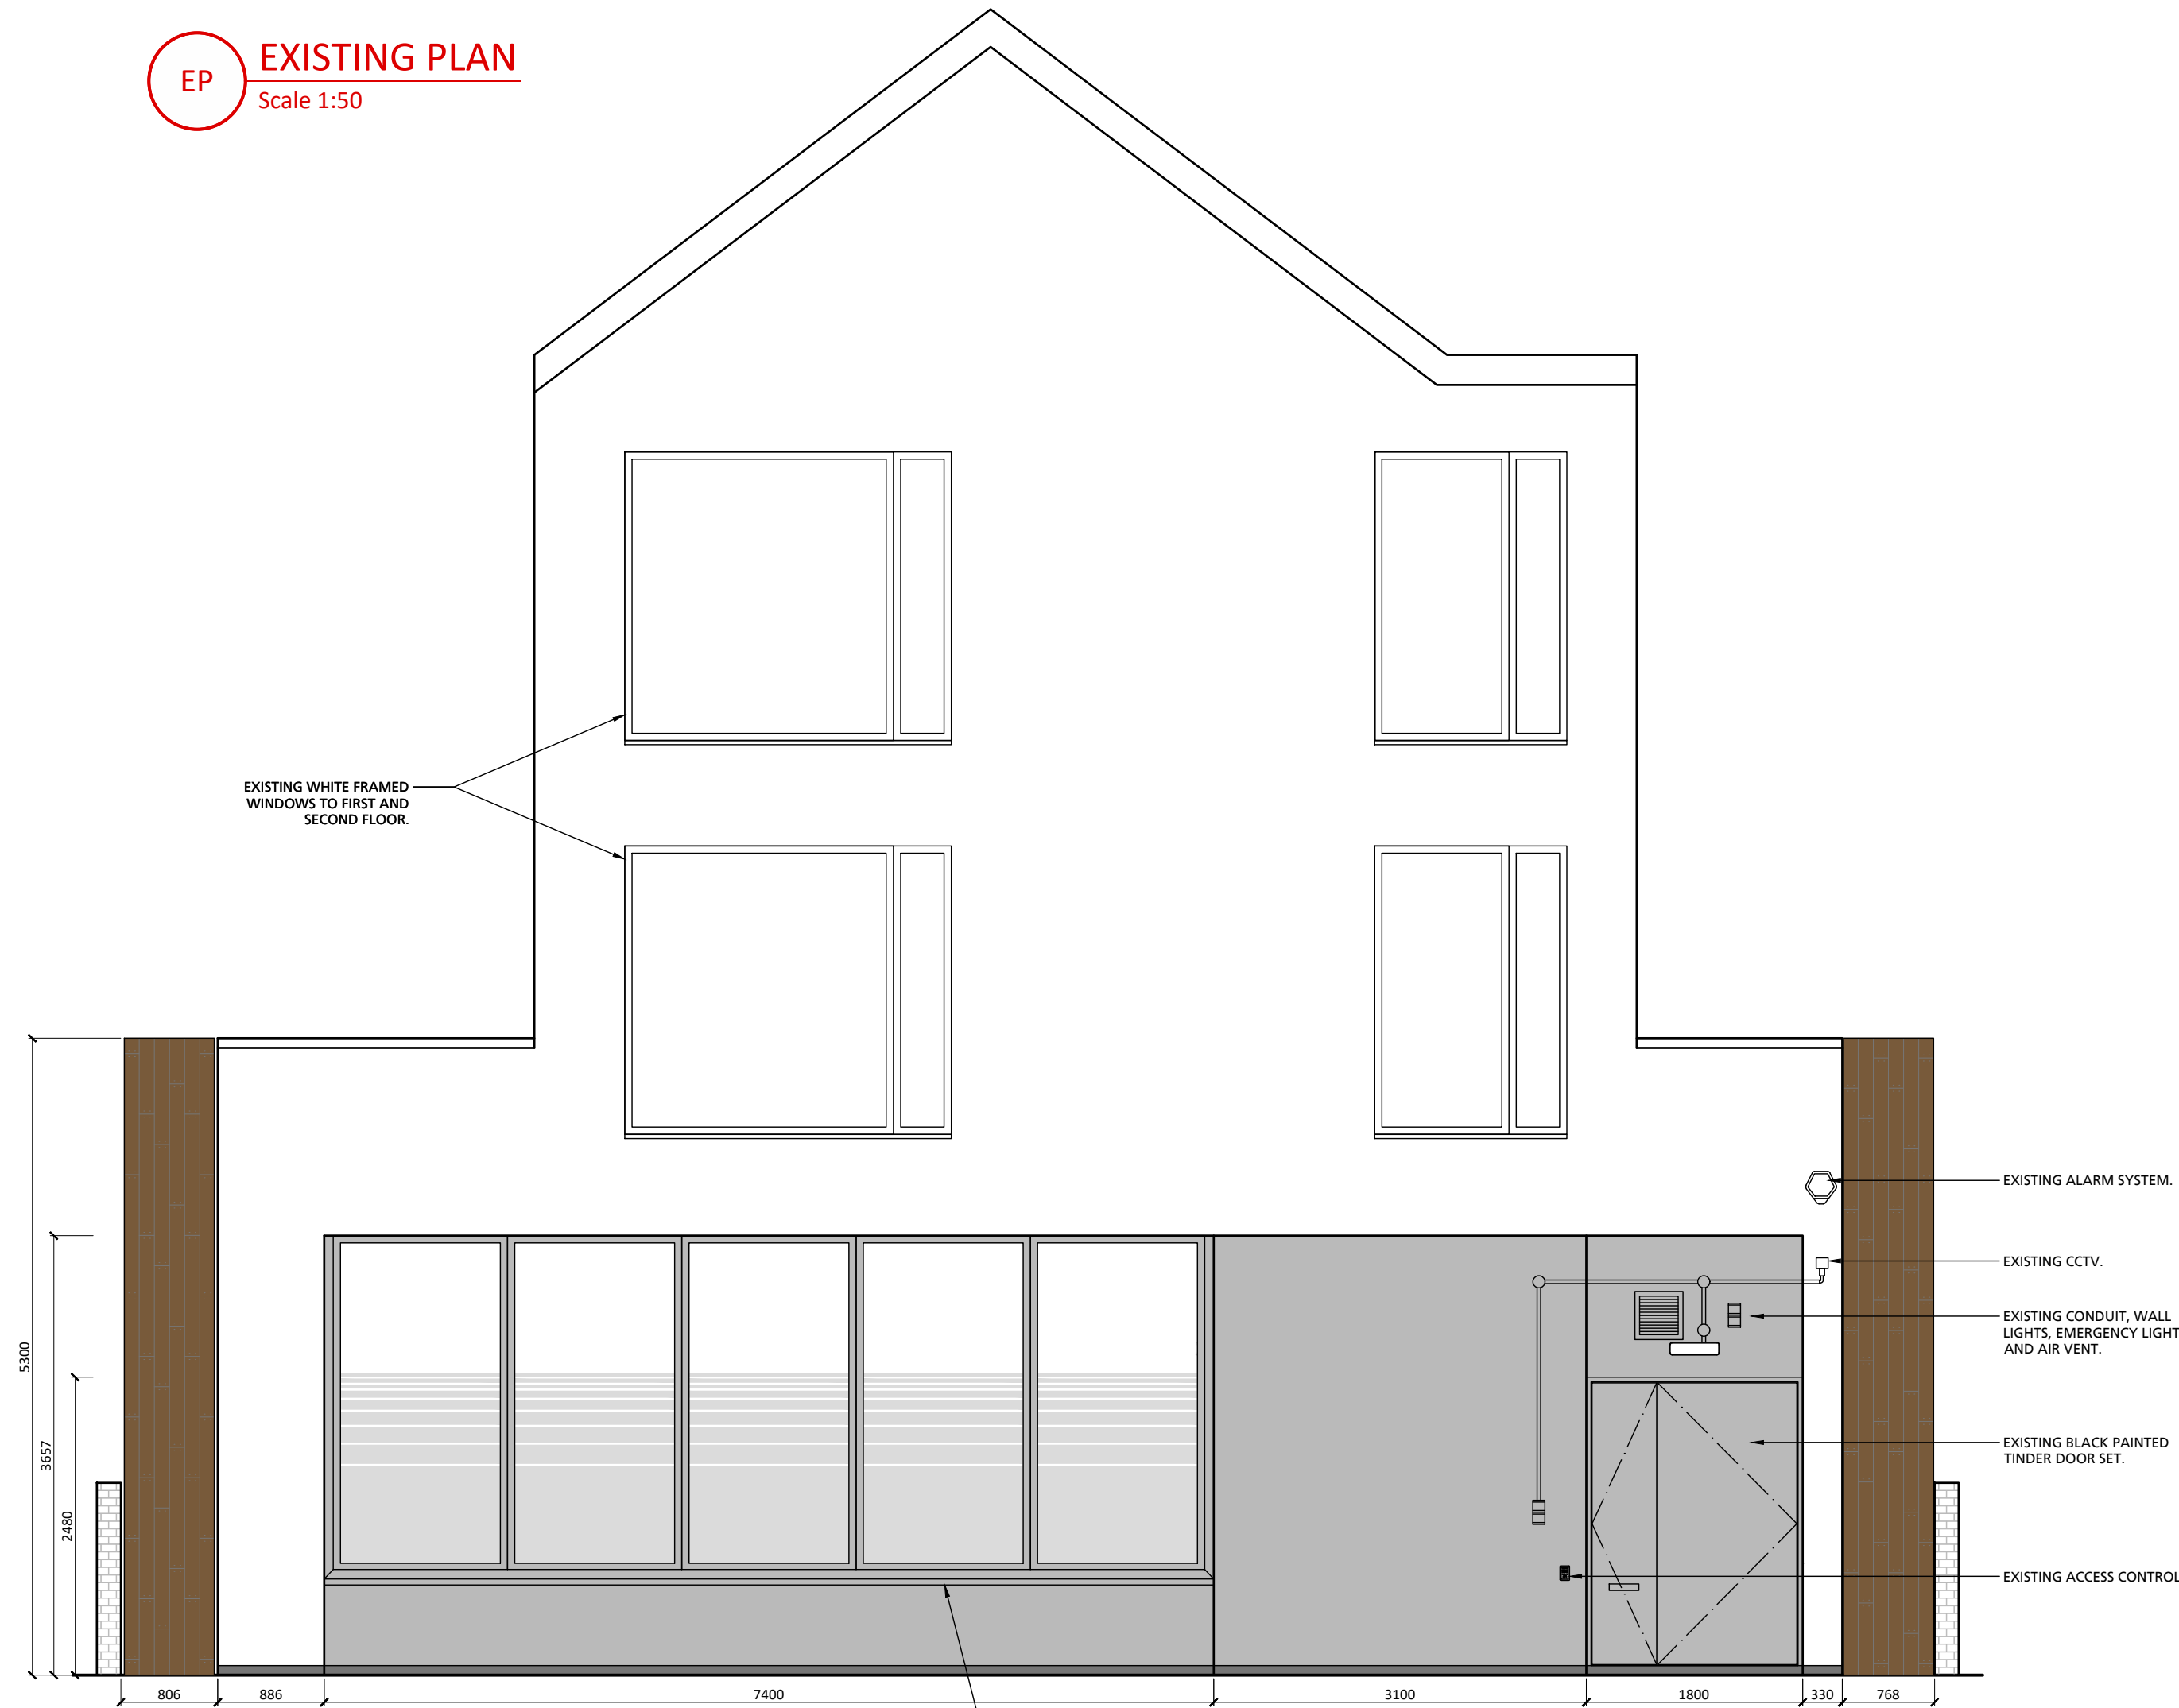

EE EXISTING ELEVATION
Scale 1:50

PE PROPOSED ELEVATION
Scale 1:50

N

THIS DRAWING IS PROTECTED UNDER COPYRIGHT. THIS DRAWING IS NOT TO BE REPRODUCED IN WHOLE OR PART UNLESS AUTHORISED BY **area** © COPYRIGHT

THIS DRAWING IS NOT TO BE SCALED

THE GENERAL CONTRACTOR IS TO CHECK ALL DIMENSIONS AND NOTIFY THE DESIGNERS OF ANY DISCREPANCIES OR OMISSIONS.

DRAWING TO BE READ IN CONJUNCTION WITH SCOPE OF WORKS

DATE	REV	REVISIONS	SIGN	CHKD
23.10.24		FIRST ISSUE	EC	

DATE	REV	REVISIONS	SIGN	CHKD
23.10.24		FIRST ISSUE	EC	

area

Two Windsor Dials | Bridge House
Arthur Road | Second Floor
Windsor | 4 Borough High Street
Berkshire | London
SL4 1RS | SE1 9QQ
T. 01784 274000 | T. 0207 089 6000
info@area.co.uk | www.area.co.uk

DRAWING STATUS
INFORMATION ONLY

PROJECT
102 ST PANCRAS WAY
LONDON
NW1 9ND

DATE	23.10.24	DRAWN	EC	CHECKED	--
------	----------	-------	----	---------	----

PROJECT NO	AR34032	BLDG.	01	FLOOR	00	DETAIL	PS2	REV.	-
------------	---------	-------	----	-------	----	--------	-----	------	---

CLIENT
LI & FUNG

TITLE
PLANNING SUBMISSION
NEW ENTRANCE
PROPOSAL

SCALE
1:50 @ A1