




PROPOSED External Area \_ Lower Ground Floor Plan  
Scale 1:50

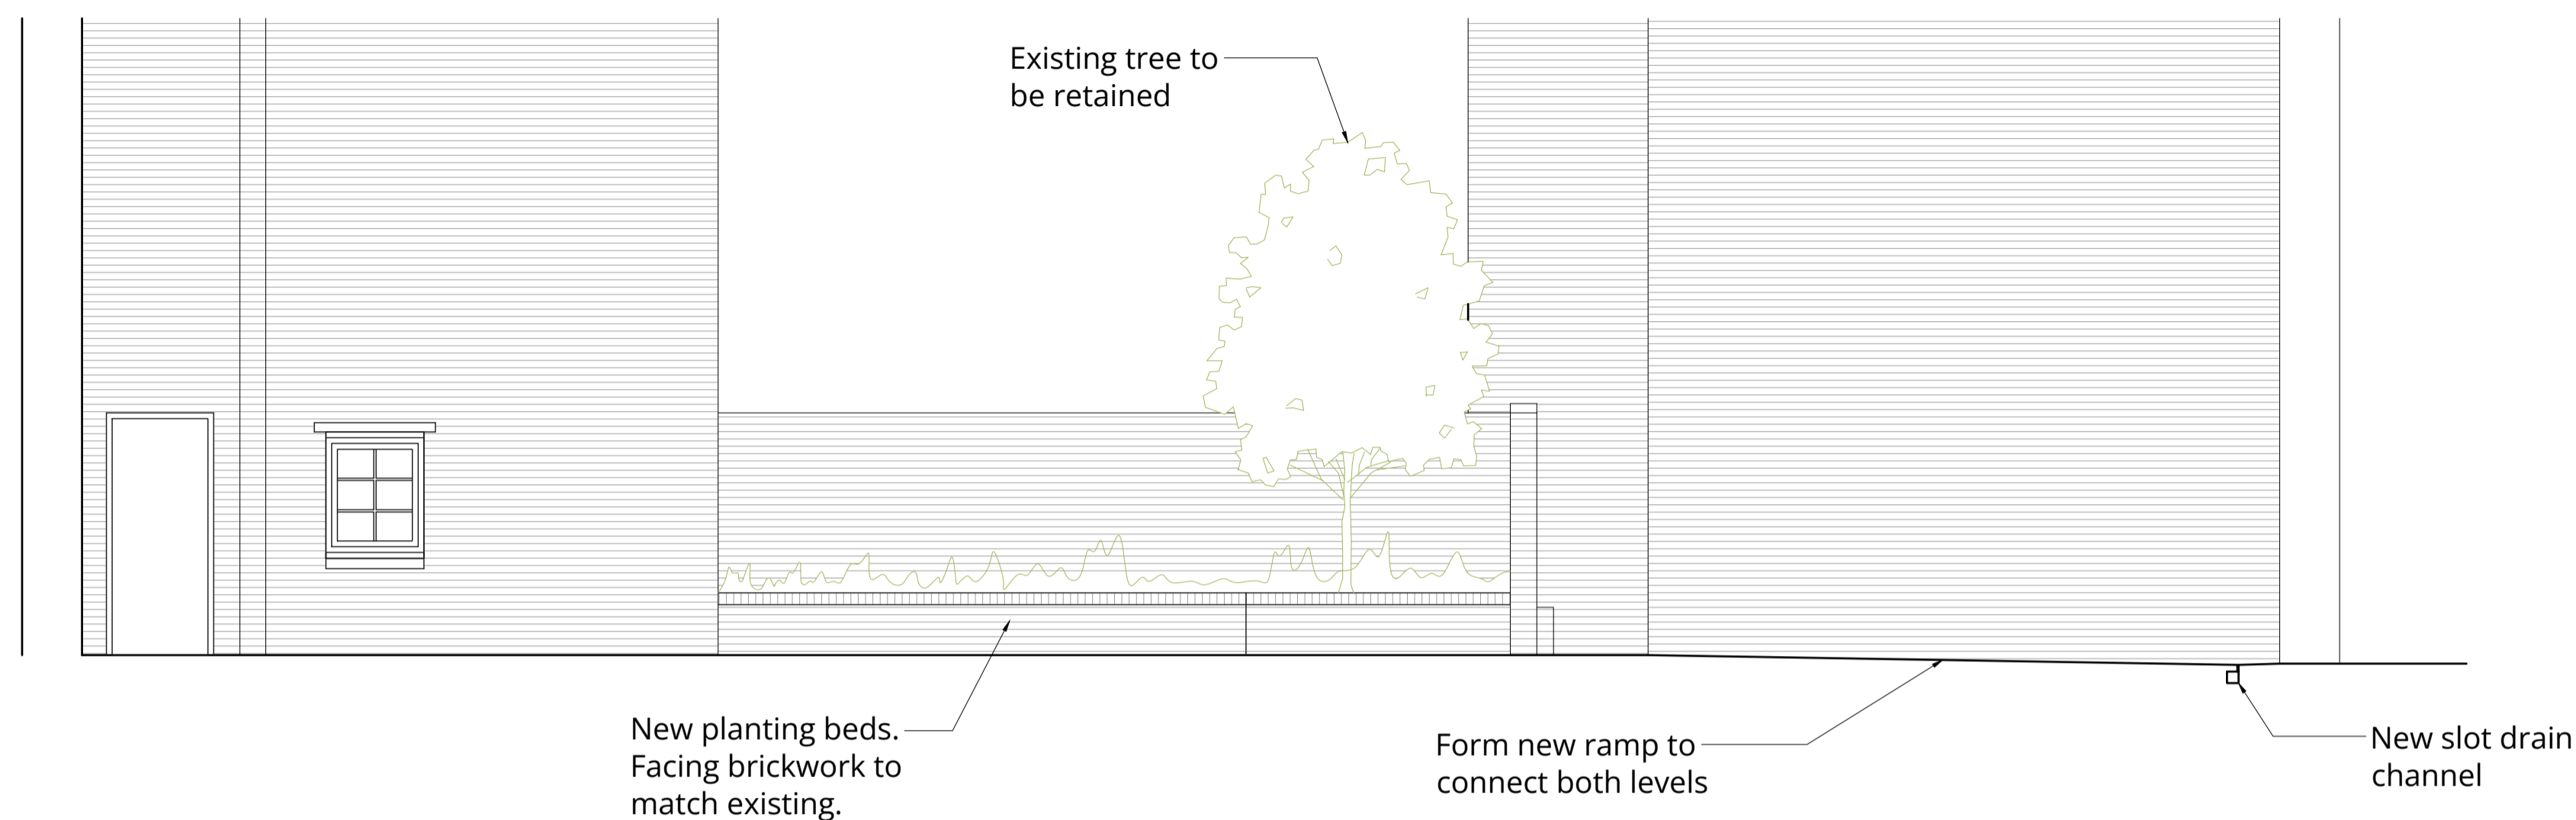

PROPOSED External Area \_ Longitudinal section  
Scale 1:50

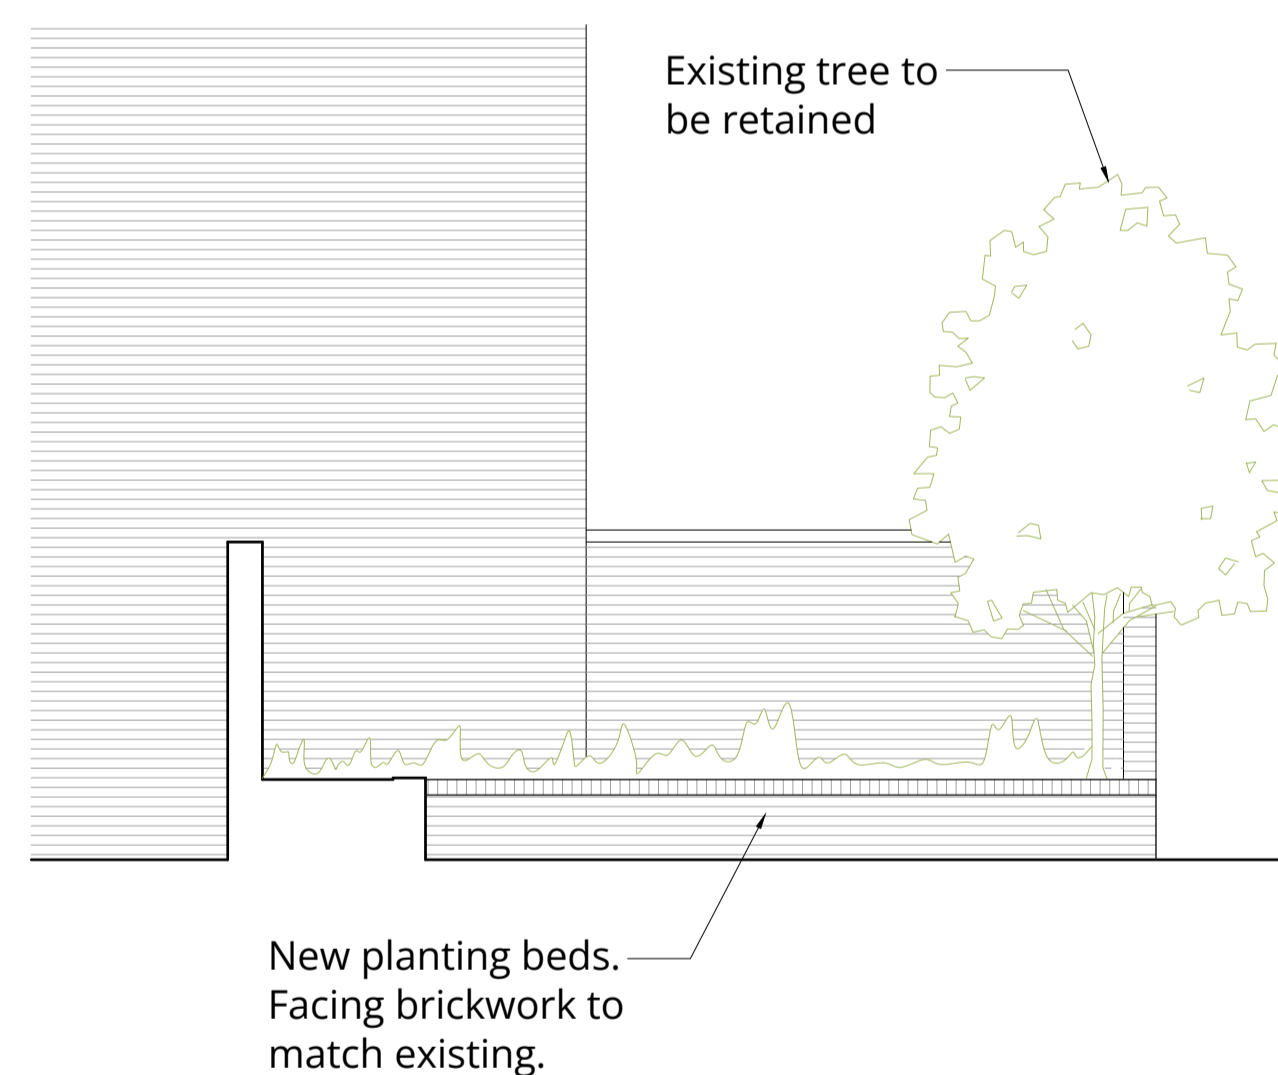

PROPOSED External Area \_ Transversal section  
Scale 1:50

 

Drawing Status:			
<b>PLANNING and LBC</b>			
P01	Issued for comments	22/02/24	JM
Rev	Description	Date	By
<b>MAJESTY HOUSE, AVENUE WEST SKYLINE 120, BRAINTREE ESSEX, CM77 7AA T: 01279 647111 W: www.barker-associates.co.uk E: mail@barker-associates.co.uk</b>			
Client: UNIVERSITY COLLEGE LONDON			
Project Title: Accessibility Works at Political Sciences School, 36-38 Gordon Square, London, WC1H 0PD			
Drawing Title: Proposed Rear external area			
Drawn: JM	Checked:	Scale: 1/50 @ A1	Date: 21/02/2024
<b>ARCHITECTURAL</b>			
Drawing Number: P24-0166-BA-A1-B-DR-A-4010			Project No: P24-0166
Status: S0			Revision: P01