



First Floor Plan  
Scale: 1:100

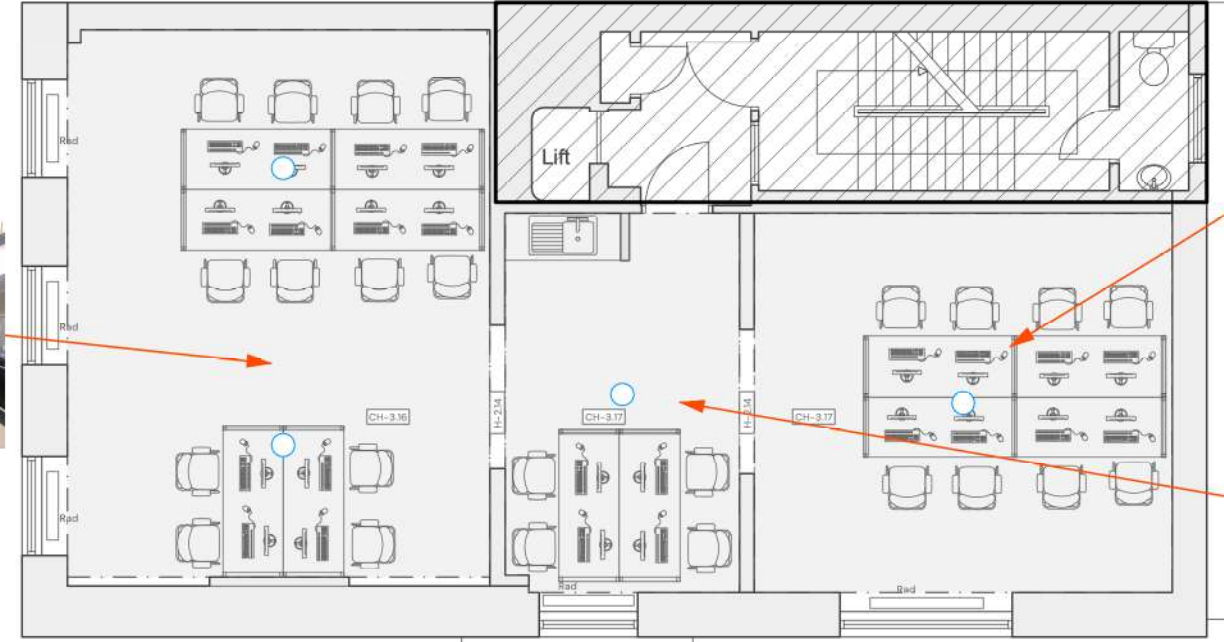

Second Floor Plan  
Scale: 1:100



**KEY**

 Out of Scope


**CEILING TYPE NOTES:**


 Existing suspended ceiling

 Existing concrete ceiling

 Indicates ceiling height.

**LIGHTING KEY:**

 Existing lighting in the ceiling

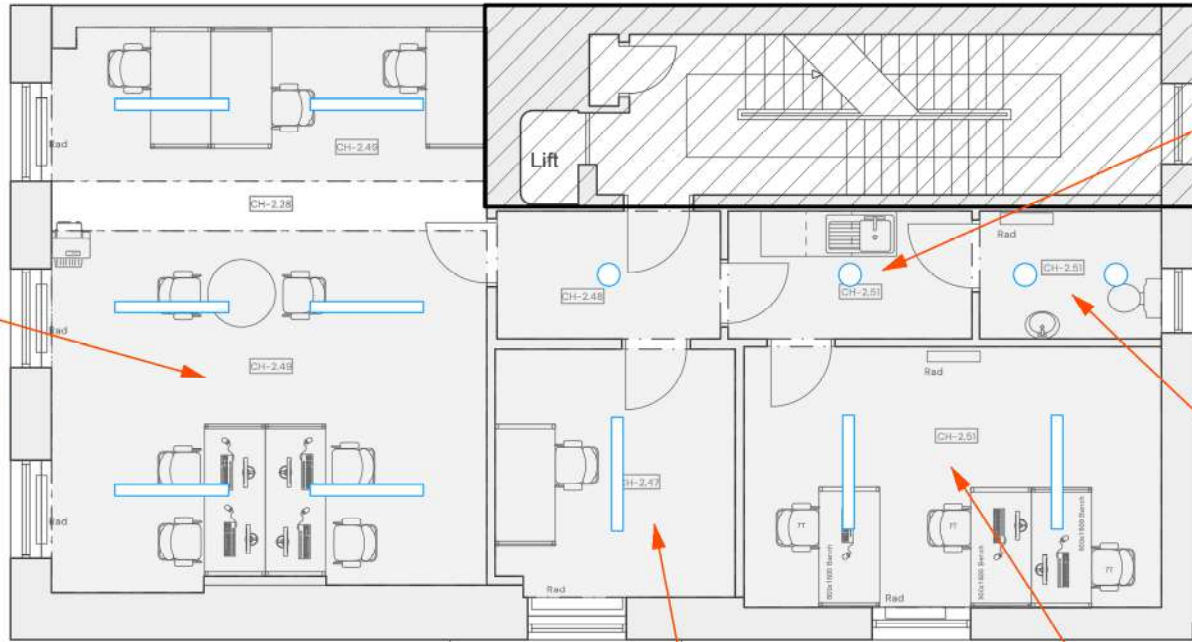


Third Floor Plan  
Scale: 1:100



**EXISTING CEILING PLANS  
FIRST, SECOND AND THIRD FLOOR**



Scale 1:100 @ A3

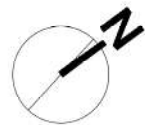

Suite 3, Sandford House,  
1b Claremont Rd, Teddington,  
TW11 8DH  
+44 (0)20 8943 5300  
www.kendallkingscott.co.uk

Do not scale this drawing

Project: 53 Gordon Square & 45 Tavistock Square  
Developed Design

Client: SOAS

Date: 01/05/2023  
Drawn: ML  
Purpose/Status: PLANNING

Scale: 1:100  
Checked: MM  
Paper Size: ISO A3  
Filename: 240244SOAS-TENDER\_B.vwx

PO1 11/11/2024 ML MM STAGE 3 - Planning Issue  
Rev Date By Ap Note

Drawing Title  
**Existing Ceiling Plans  
First, Second and Third Floor**

Project Number/Drawing Number  
**240244 - 1211**  
Check all dimensions and levels on site

Revision  
**PO1**  
© Copyright

Only to be used on the site for which designed. The electronic transmission of designs/information contained in this drawing is carried out entirely at the User's risk and Kendall Kingscott Ltd. will have no liability for any errors or inaccuracies arising therefrom. The production of amended or updated information from the said designs/information by the User is entirely the responsibility of the User and Kendall Kingscott Ltd. shall have no responsibility in respect thereof whatsoever.