

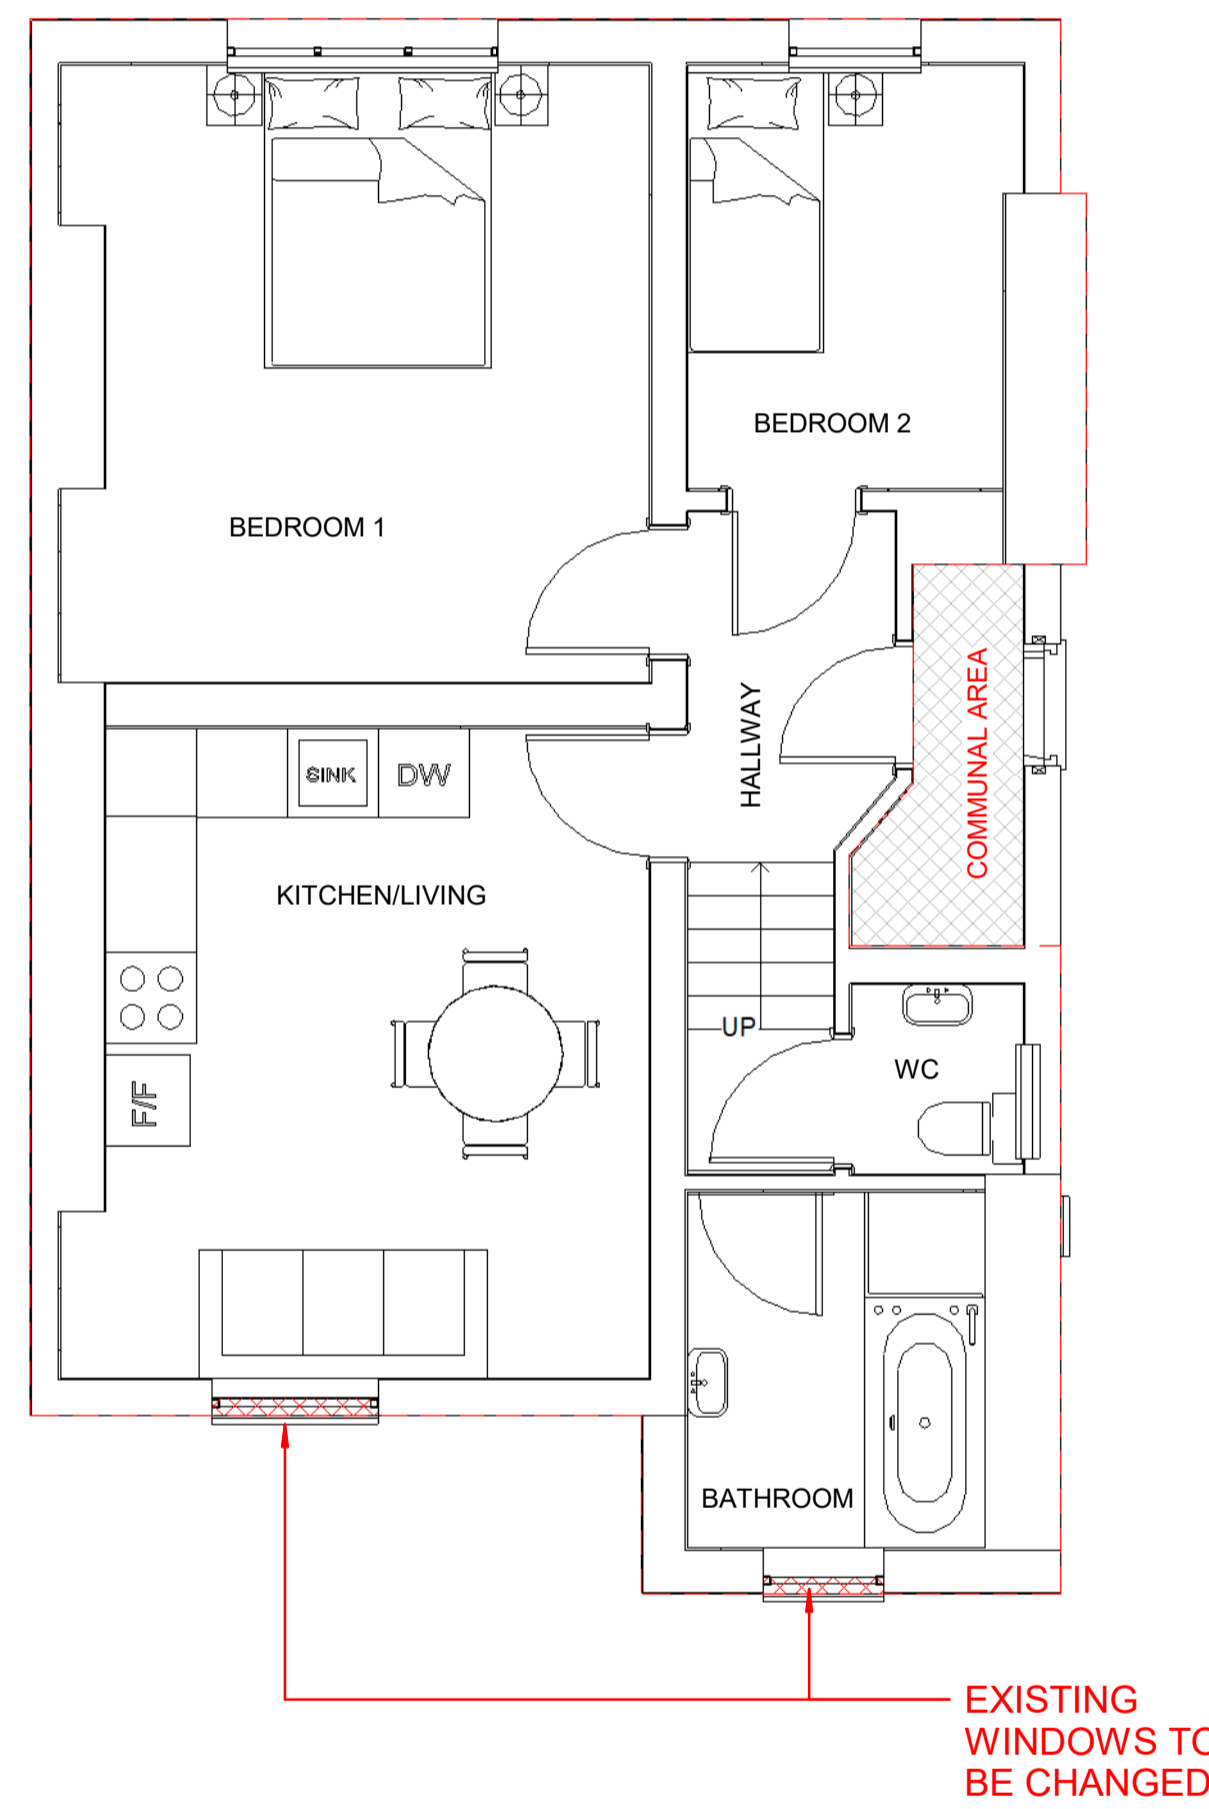


1. All dimensions in millimeters unless otherwise specified.
2. The contractor to check all dimensions, angles, drain runs and conditions on site before works commencement.

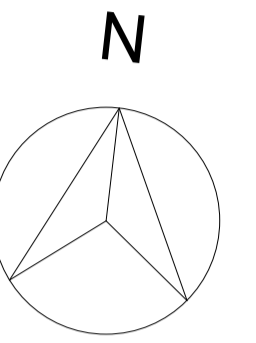

1 First Floor - Flat B -Existing
1 : 50

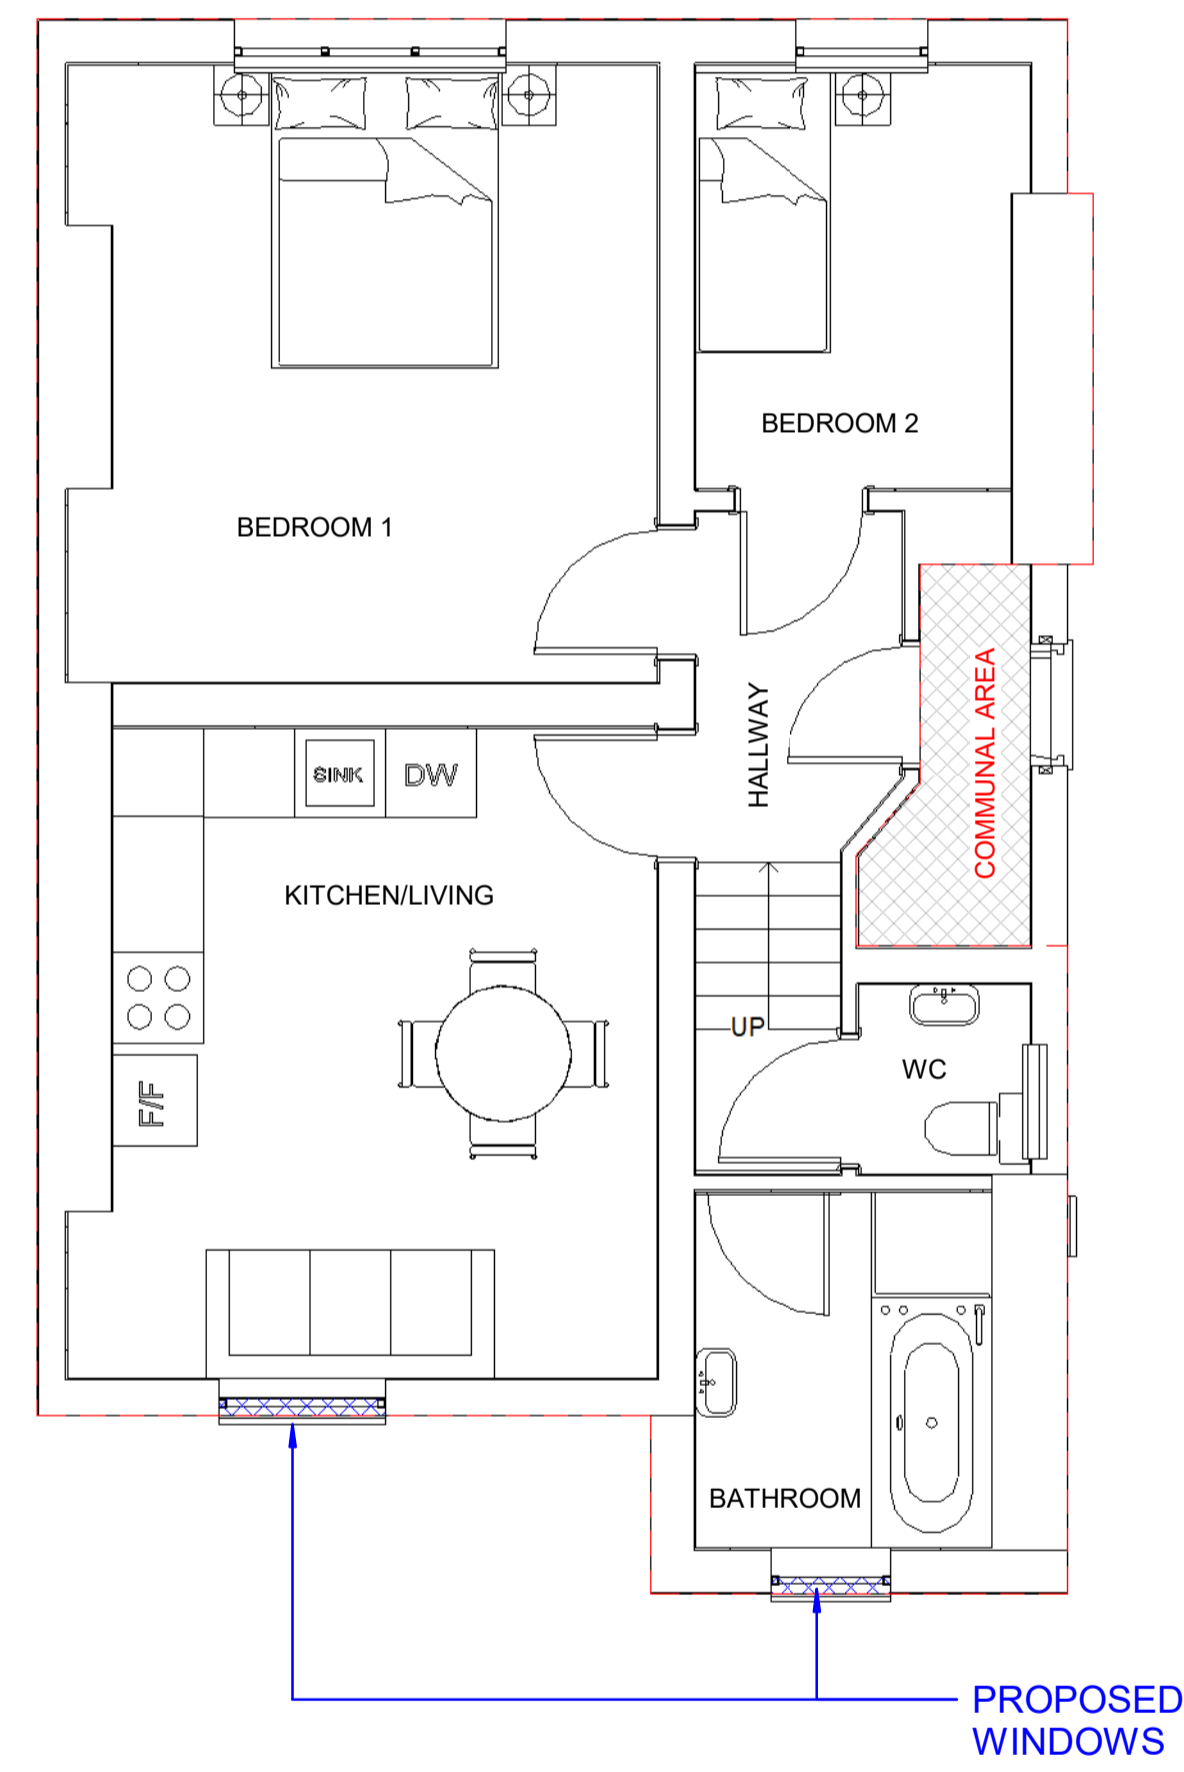

2 First Floor - Flat B - Proposed
1 : 50

01	11.11.2024	1	MK	Issue for Planning
----	------------	---	----	--------------------

Rev.	Date	Seq.	BY	Description



22 Micklefield Way, Borehamwood, WD6 4LG
office@mkcreative.me.uk

Client:
Linda Felton

Project:
Flat B, 174 Broadhurst Gardens
London NW6 3BH

Drawing area:

Drawing Title:
FLOOR PLANS

Approved By: LF Date: 11.11.2024

Checked By: LF Scale: 1 : 50

Drawn By: MZ Size: A1

Status:
FOR PLANNING

Drawing No. FLAT B - 003 Rev. 01