



0 1 2 3 4 5m  
VISUAL SCALE 1:50@A1

1. All dimensions in millimeters unless otherwise specified.
2. The contractor to check all dimensions, angles, drain runs and conditions on site before works commencement.

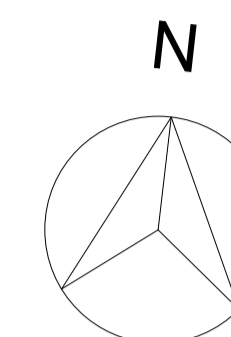


BOUNDARY LINE OF FLAT B

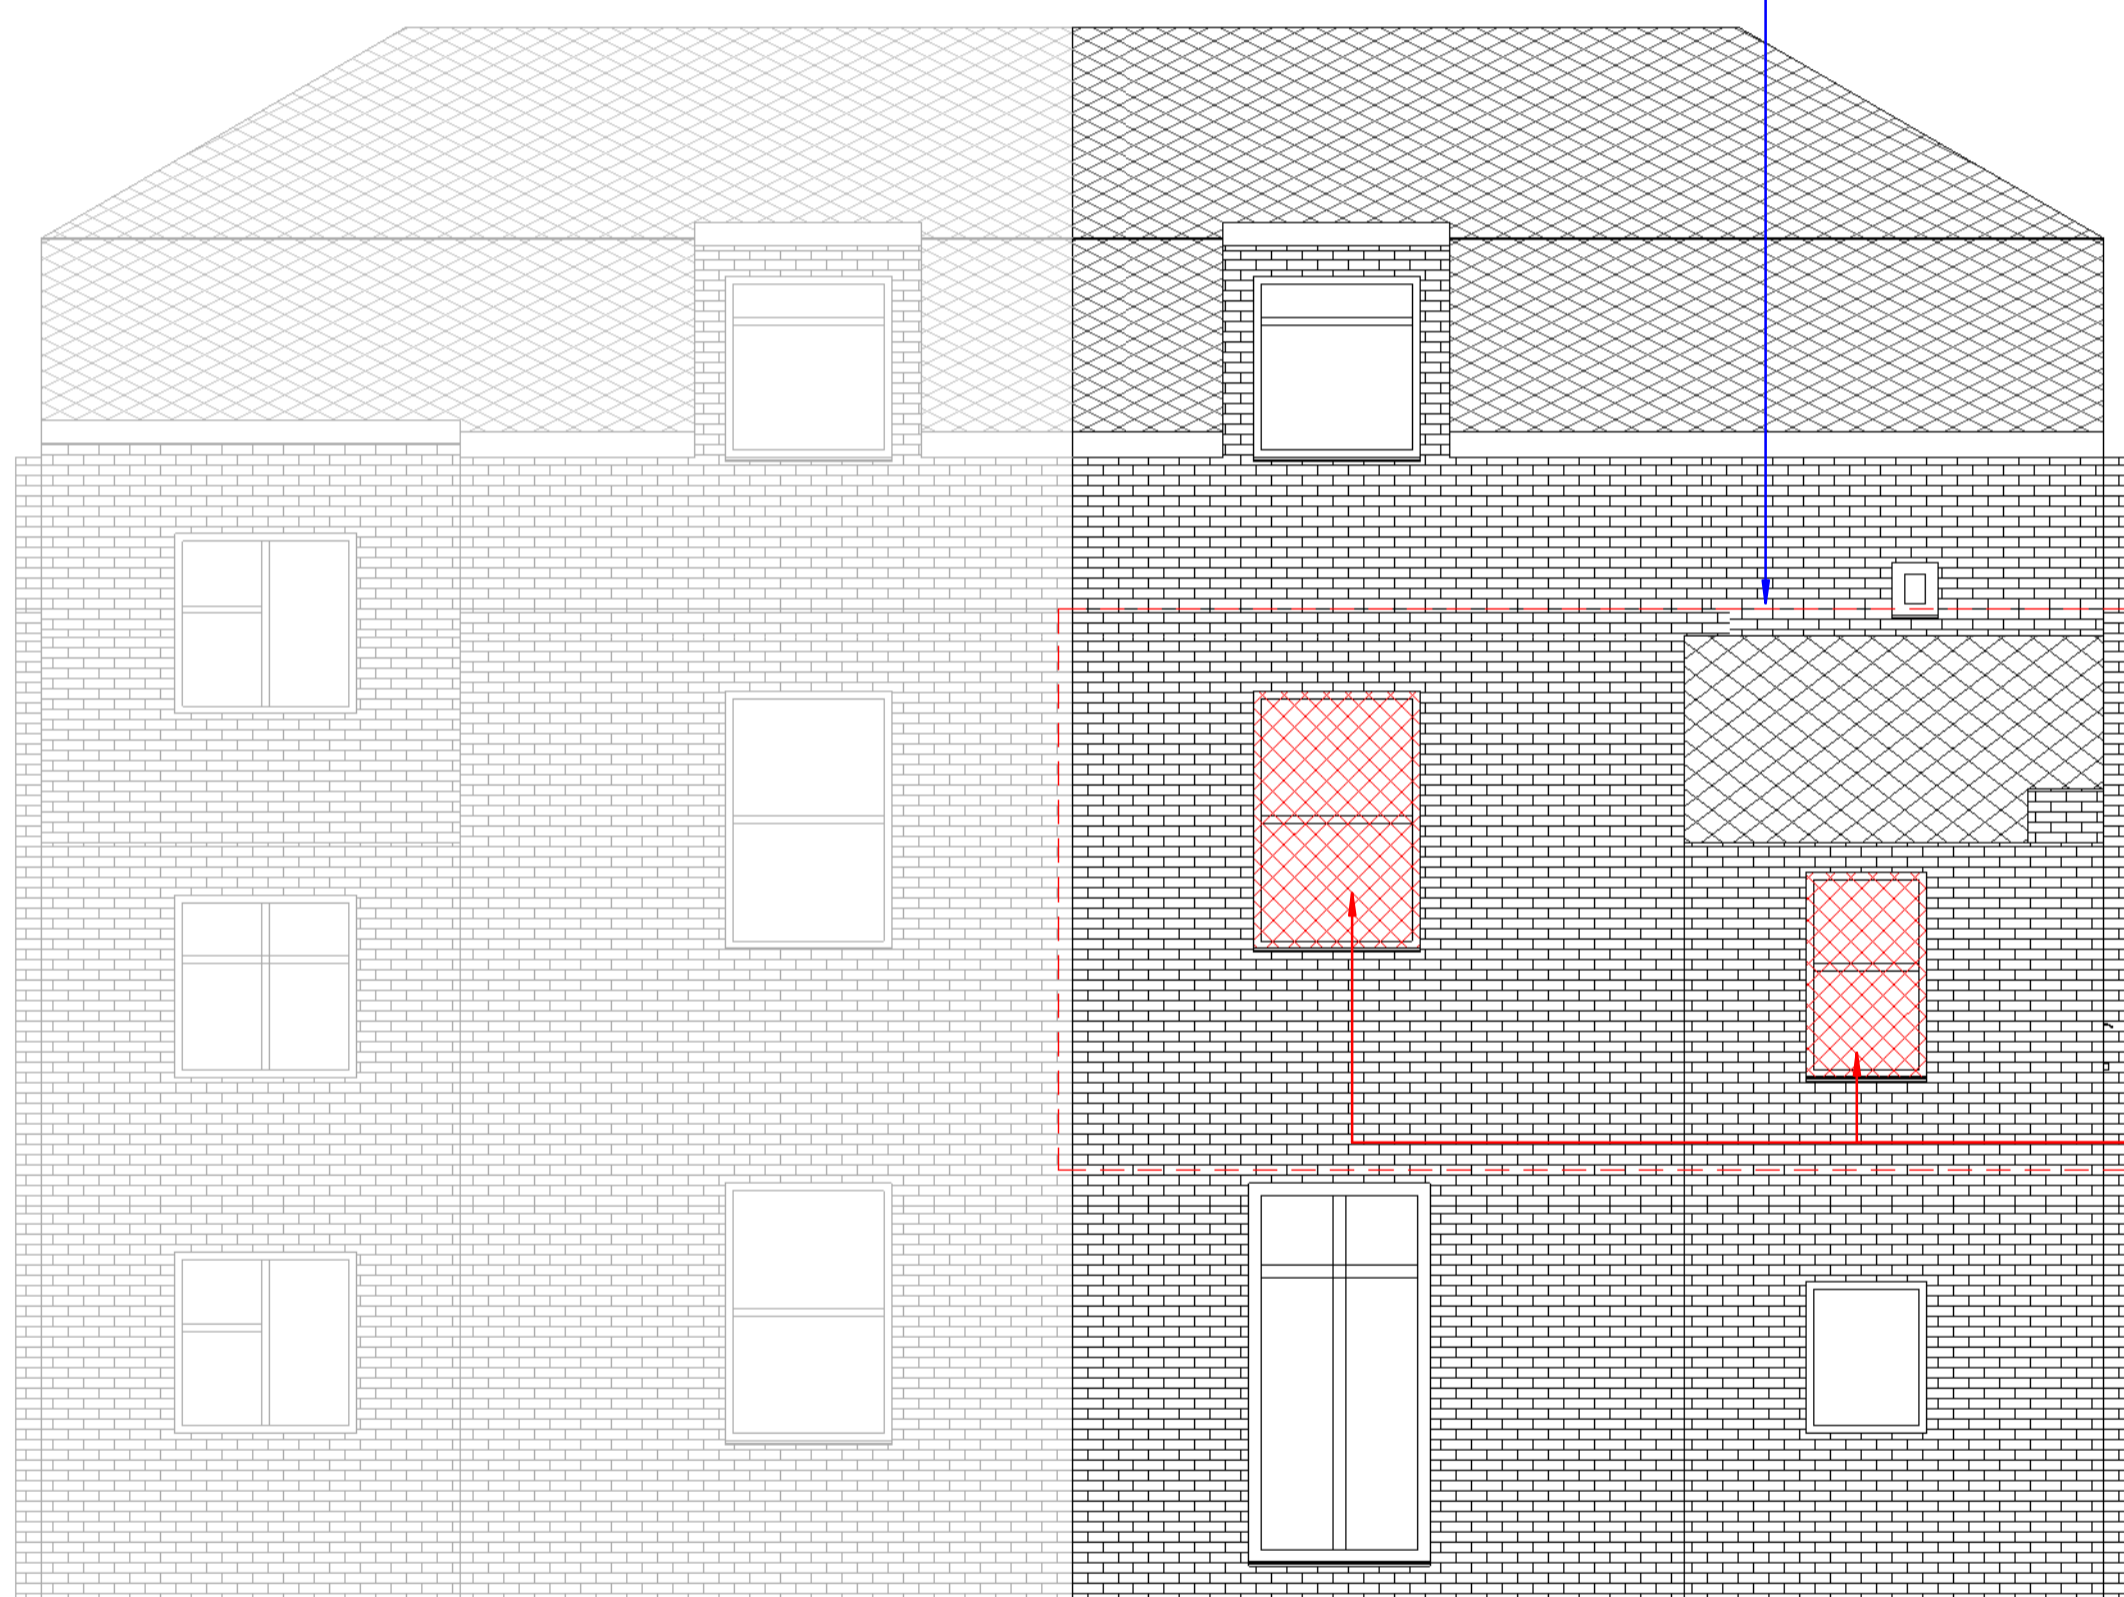

EXISTING  
WINDOWS TO  
BE CHANGED

BOUNDARY LINE OF FLAT B

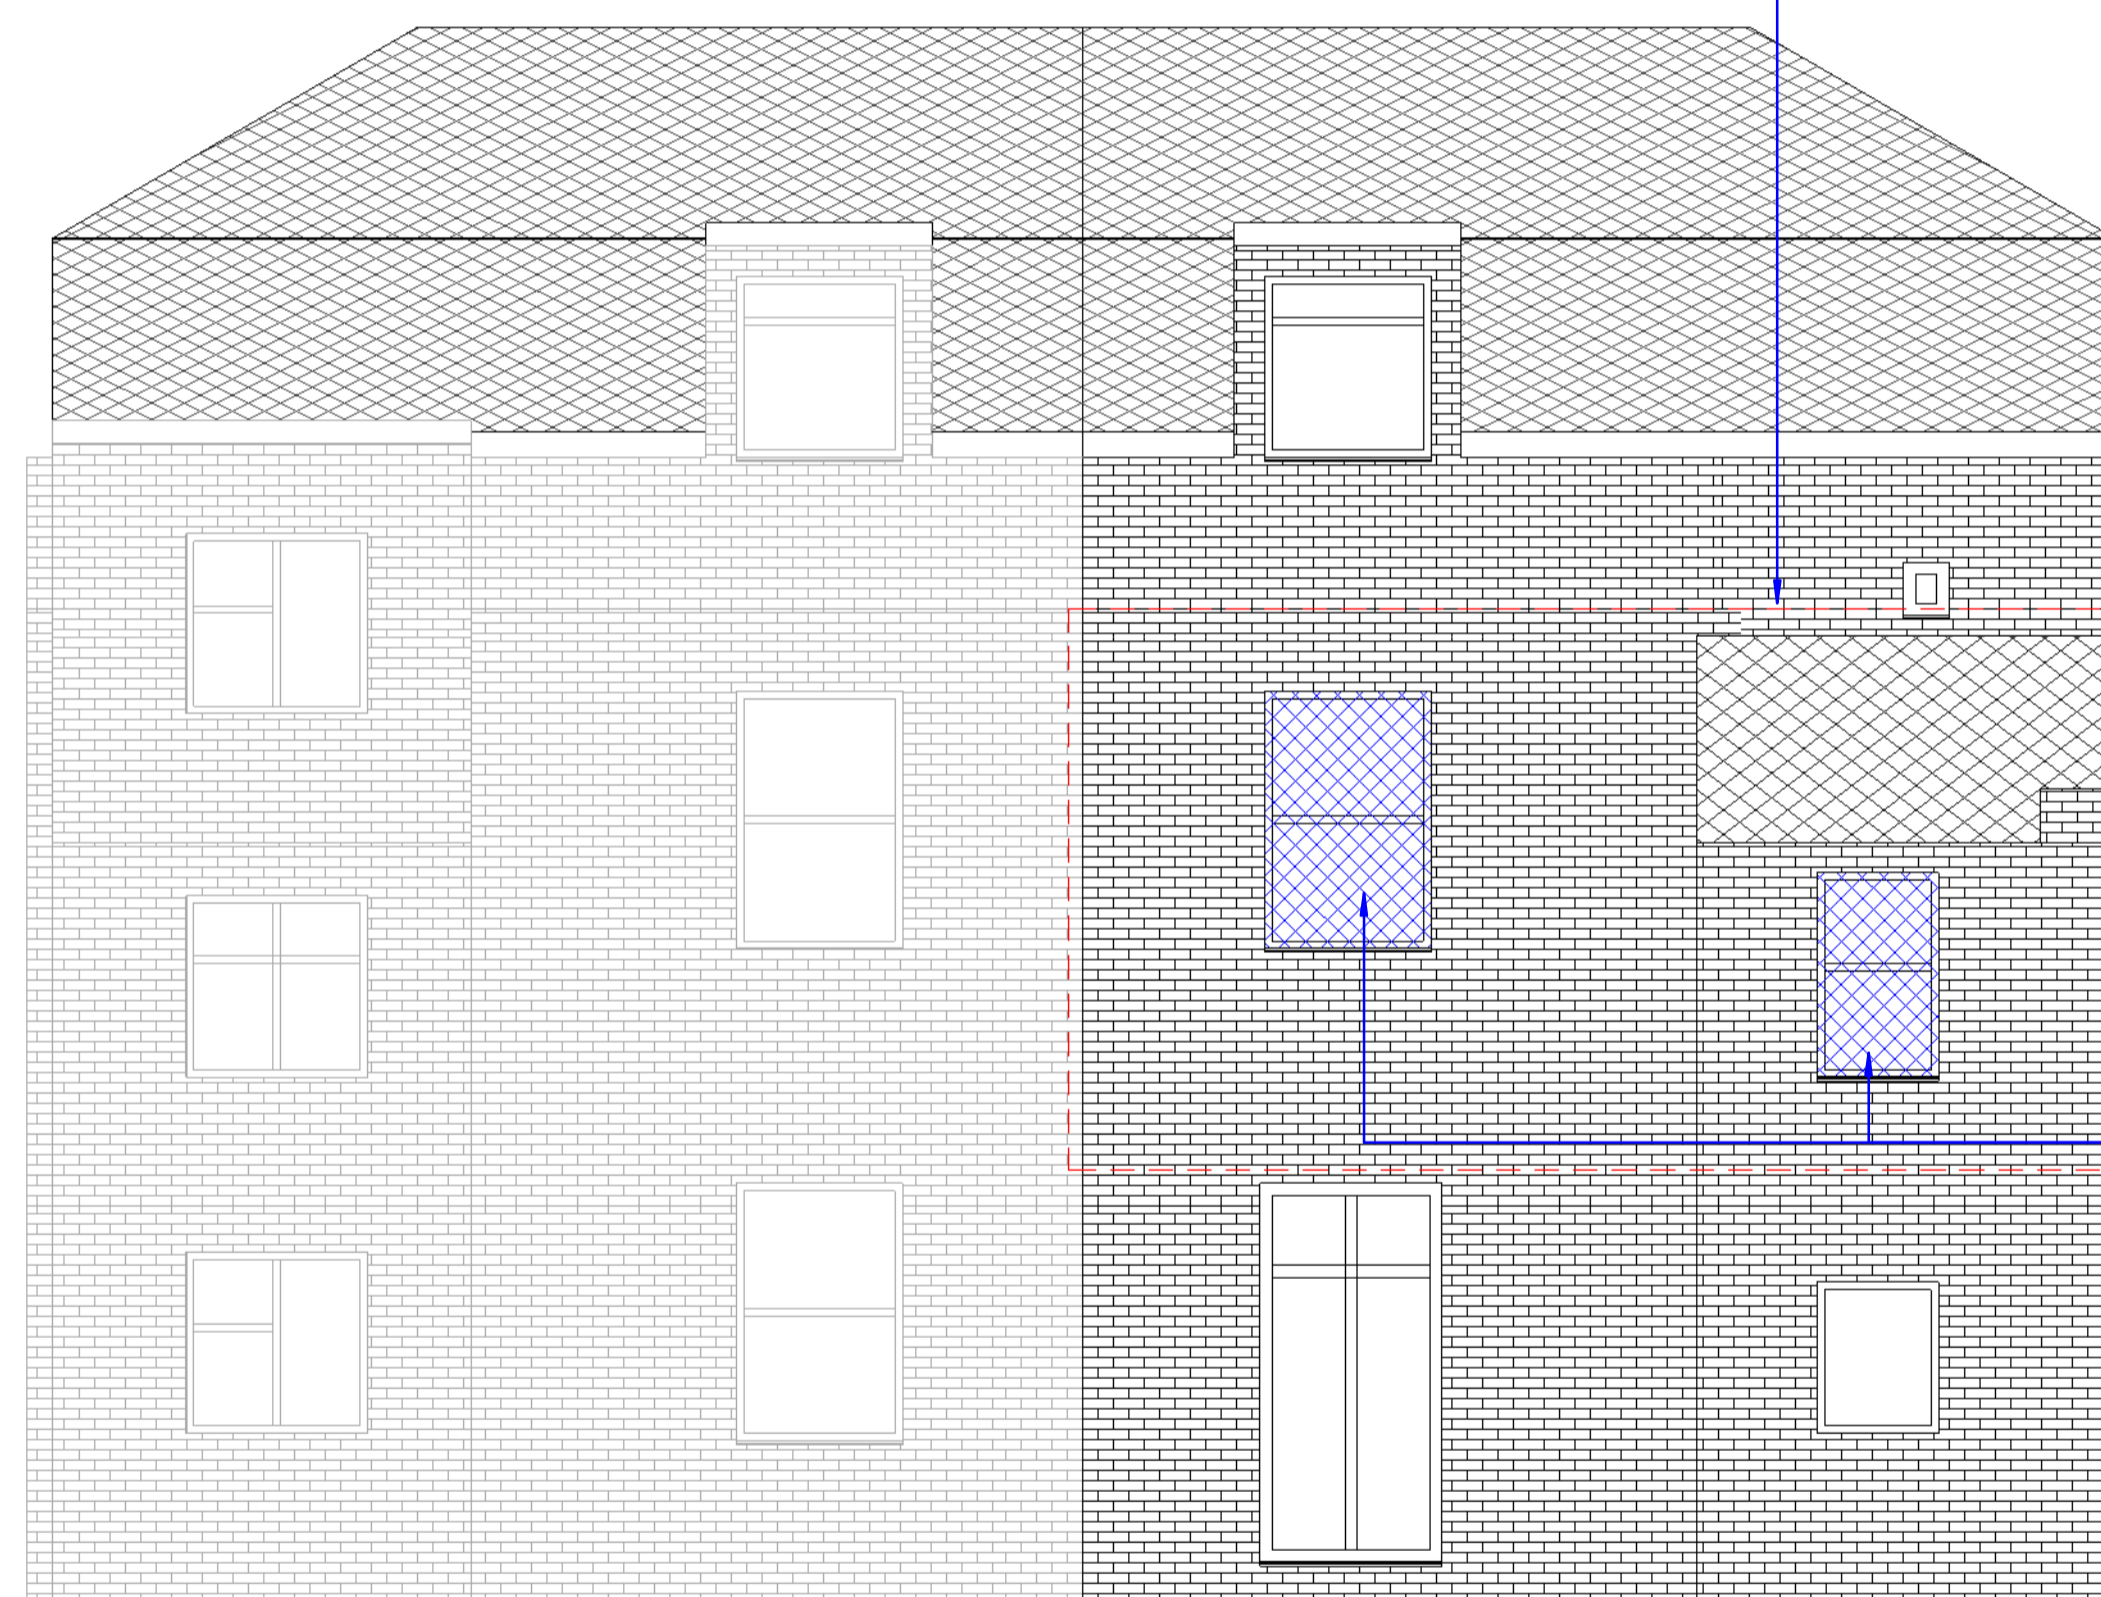

PROPOSED  
WINDOWS

1 Rear Elevation -Existing  
1 : 50

2 Rear Elevation - Proposed  
1 : 50

Rev.	Date	Seq.	BY	Description
01	11.11.2024	1	MK	Issue for Planning



22 Micklefield Way, Borehamwood, WD6 4LG  
office@mkcreative.me.uk

Client:  
Linda Felton

Project:  
Flat B, 174 Broadhurst Gardens  
London NW6 3BH

Drawing area:

Drawing Title:  
ELEVATIONS

Approved By: LF Date: 11.11.2024

Checked By: LF Scale: 1 : 50

Drawn By: MZ Size: A1

Status:  
FOR PLANNING

Drawing No. Rev.  
FLAT B - 004 01