



face materials to match extg
roof lights not to protrude
more than 150mm from roof line

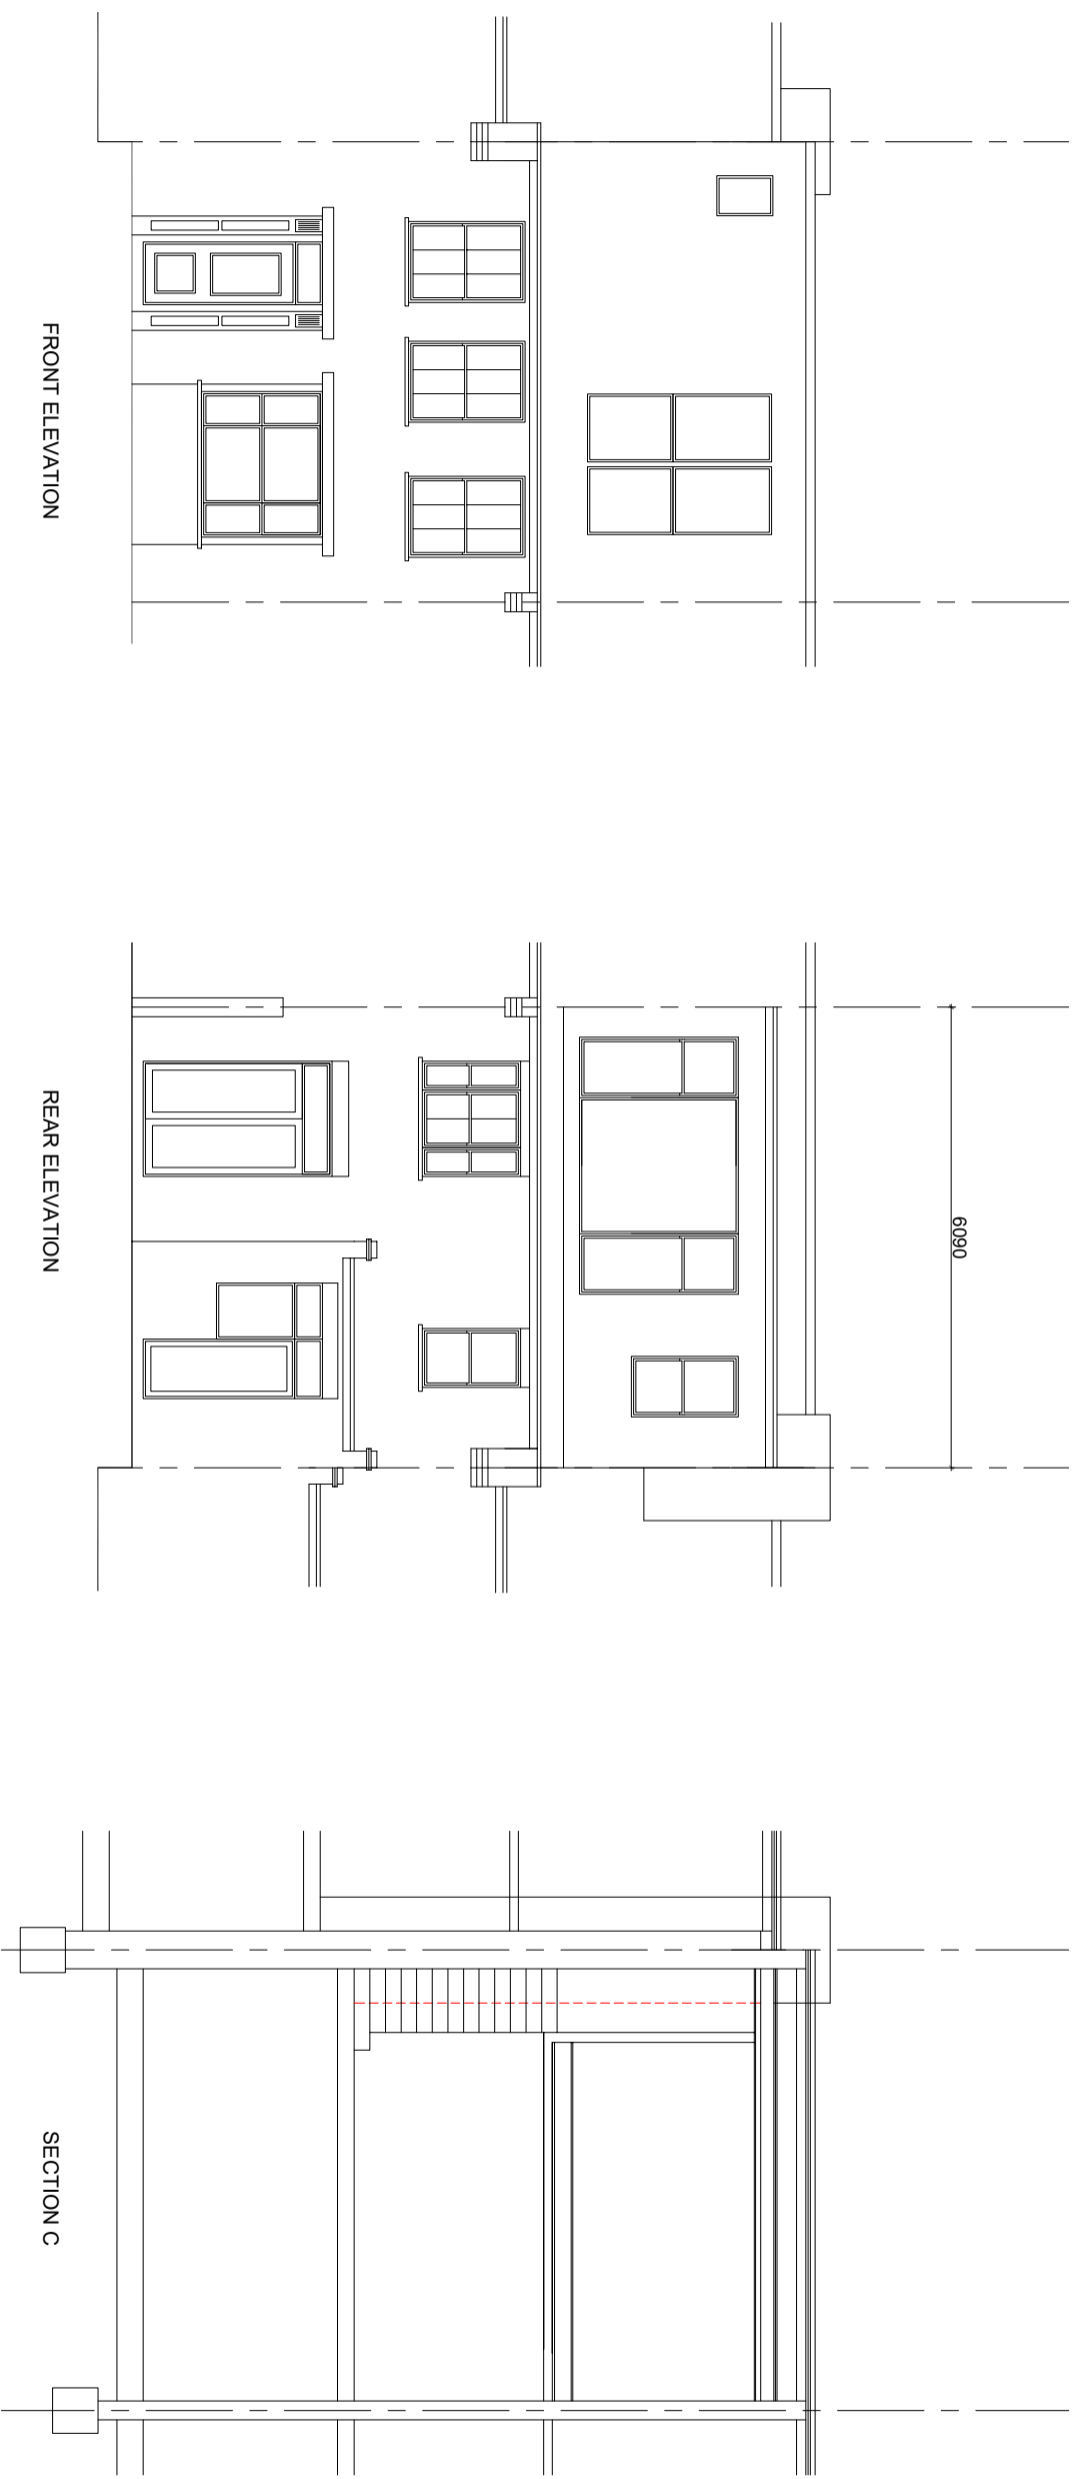

FRONT ELEVATION

REAR ELEVATION

SECTION C

 

Drawings and calculations are to be approved by Building Control prior to the commencement of any work. No responsibility will be taken by the design team without the written approval by the Local Authority or an approved inspector.

TITLE PROPOSED DRAWINGS

ADDRESS 12 NASBEY CLOSE
LONDON, NW6 4EY

CLIENT Mr. & Mrs. KENNEDY

SCALE 1:100 @ A3

DRAWING NO. 241017/06 PDR

DATE OCT 2024

REV.

