




Window/Door Schedule
scale 1:50

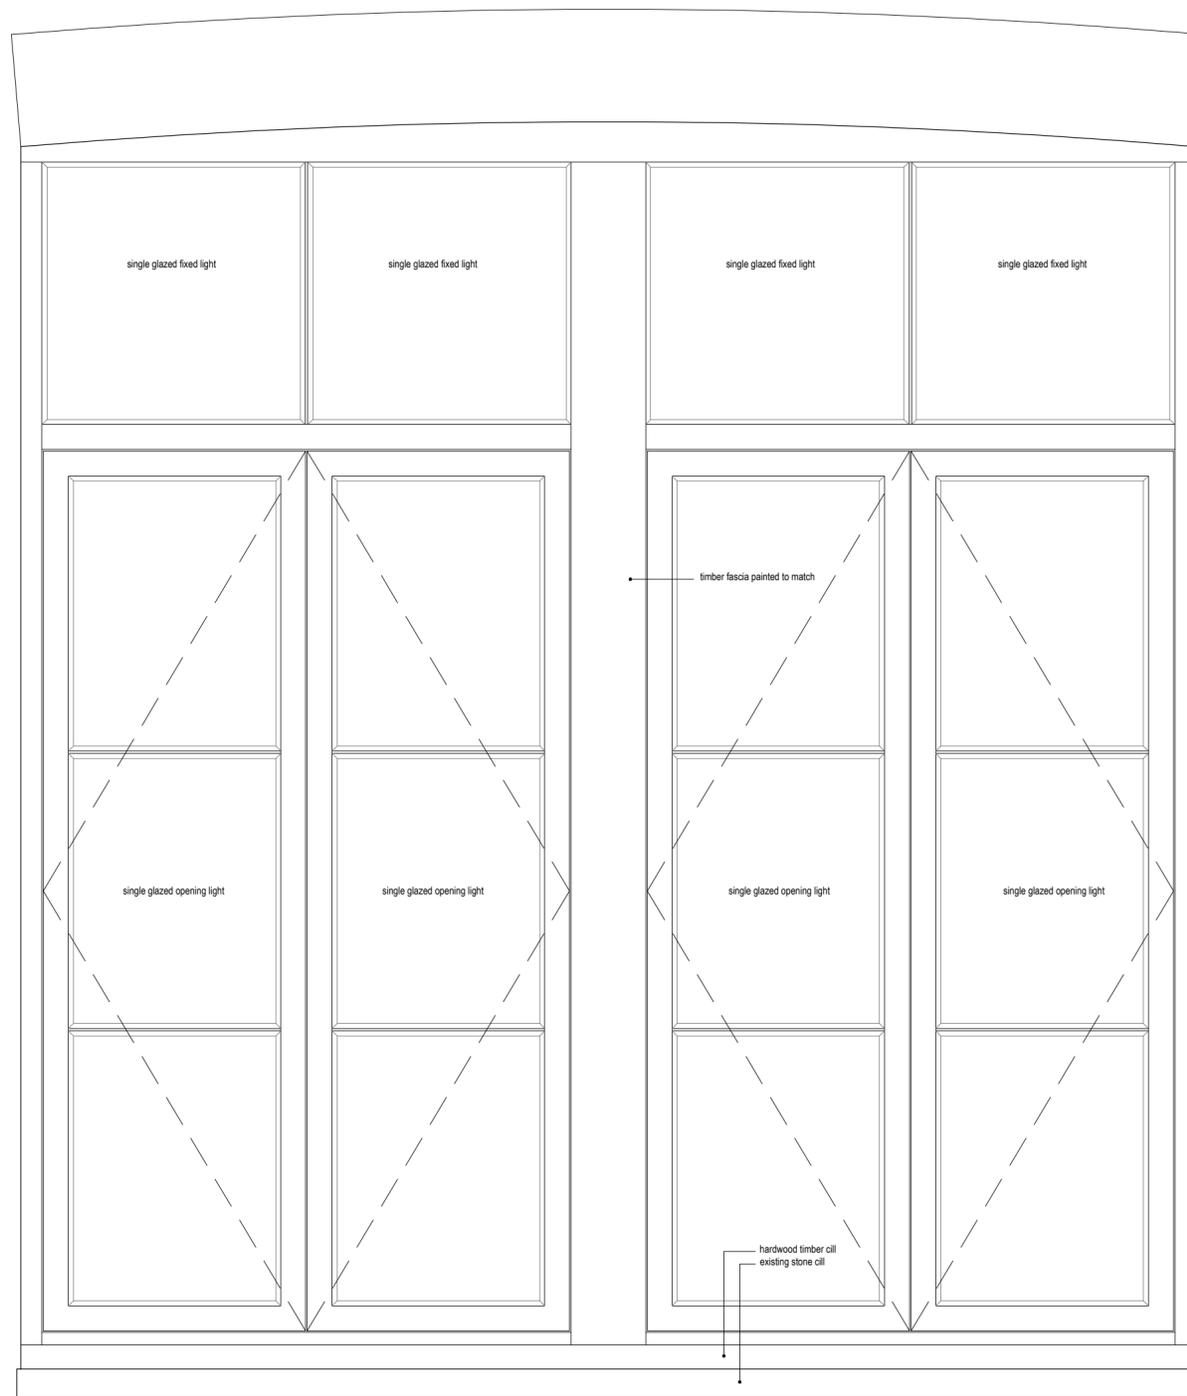

G-2: Elevation - External View
Scale 1:10

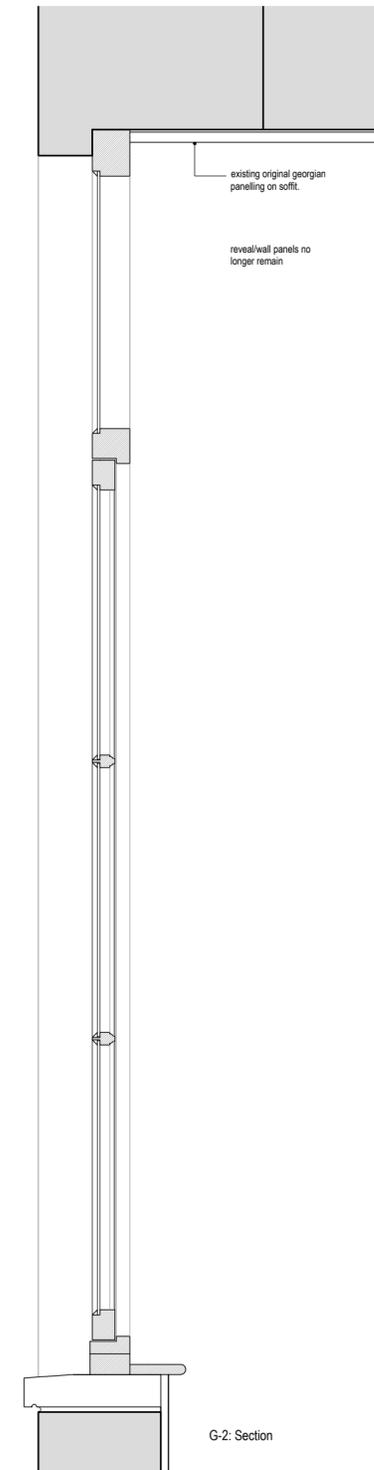


G-2: Section

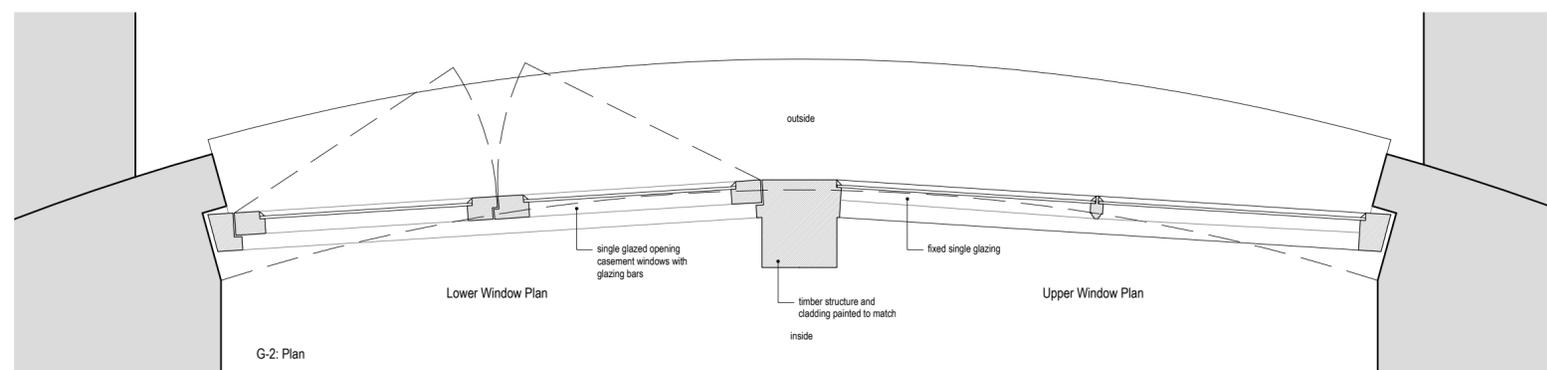

G-2: Plan

| | | | | | | | | | | | |
|---|----------------|-----------------------------------|---|--------|---------|-------|------------|--------|----|---------|----------|
| <p>Unit 126, The Light bulb, 1 Filament Walk, SW18 4GG 0203 142 7672 www.atelieradb.com</p> | Project: | Zetter Hotel 2-7 Montague Street | | | | | | | | | |
| | Drawing Title: | G-2 Window - Schedule and Details | | | | | | | | | |
| | | Planning Condition 4a | | | | | | | | | |
| Drawing No: | 10202APC4a10 | Rev: | - | Scale: | 1:50/10 | Date: | 11.10.2024 | Drawn: | db | Status: | Planning |

Rev: | Date: | By: | Description:

 

All dimensions shown should be checked on site and discrepancies reported to the Architect prior to construction.
Do not scale from this drawing.
Designs are not coordinated with engineer projects.
Copyright Atelierdb.