
 




NOTES :

1 2 3 4 5 6 7 8 9 10

CAMDEN STREET

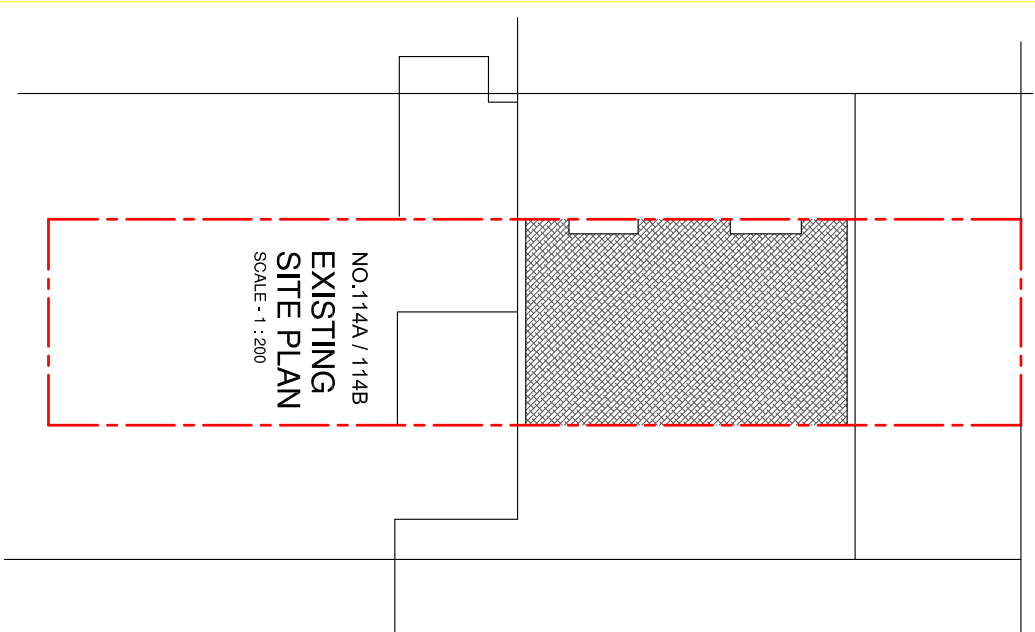

LOCATION PLAN  
1 : 1250 SCALE

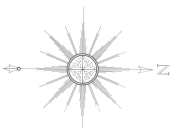 

A

B

Date	Revisions

**STK DESIGN LTD.**  
(INCORPORATED IN SOUTH AFRICA)

Client MR. & MRS. KUL B LUNTEL

Job Title  
114B CAMDEN STREET  
CAMDEN  
NW1 0HY

Drawing Title  
LOCATION AND EXISTING  
SITE PLANS

Scale: 1 : 200 / 1250 ( A3 )

Date: JULY 2024

Checked by: Drawn by:RS

Dwg No. TP/669/01 Rev.

H

1 2 3 4 5 6 7 8 9 10

A

G

F

E

D

C

B

A