




FLOOR PLAN

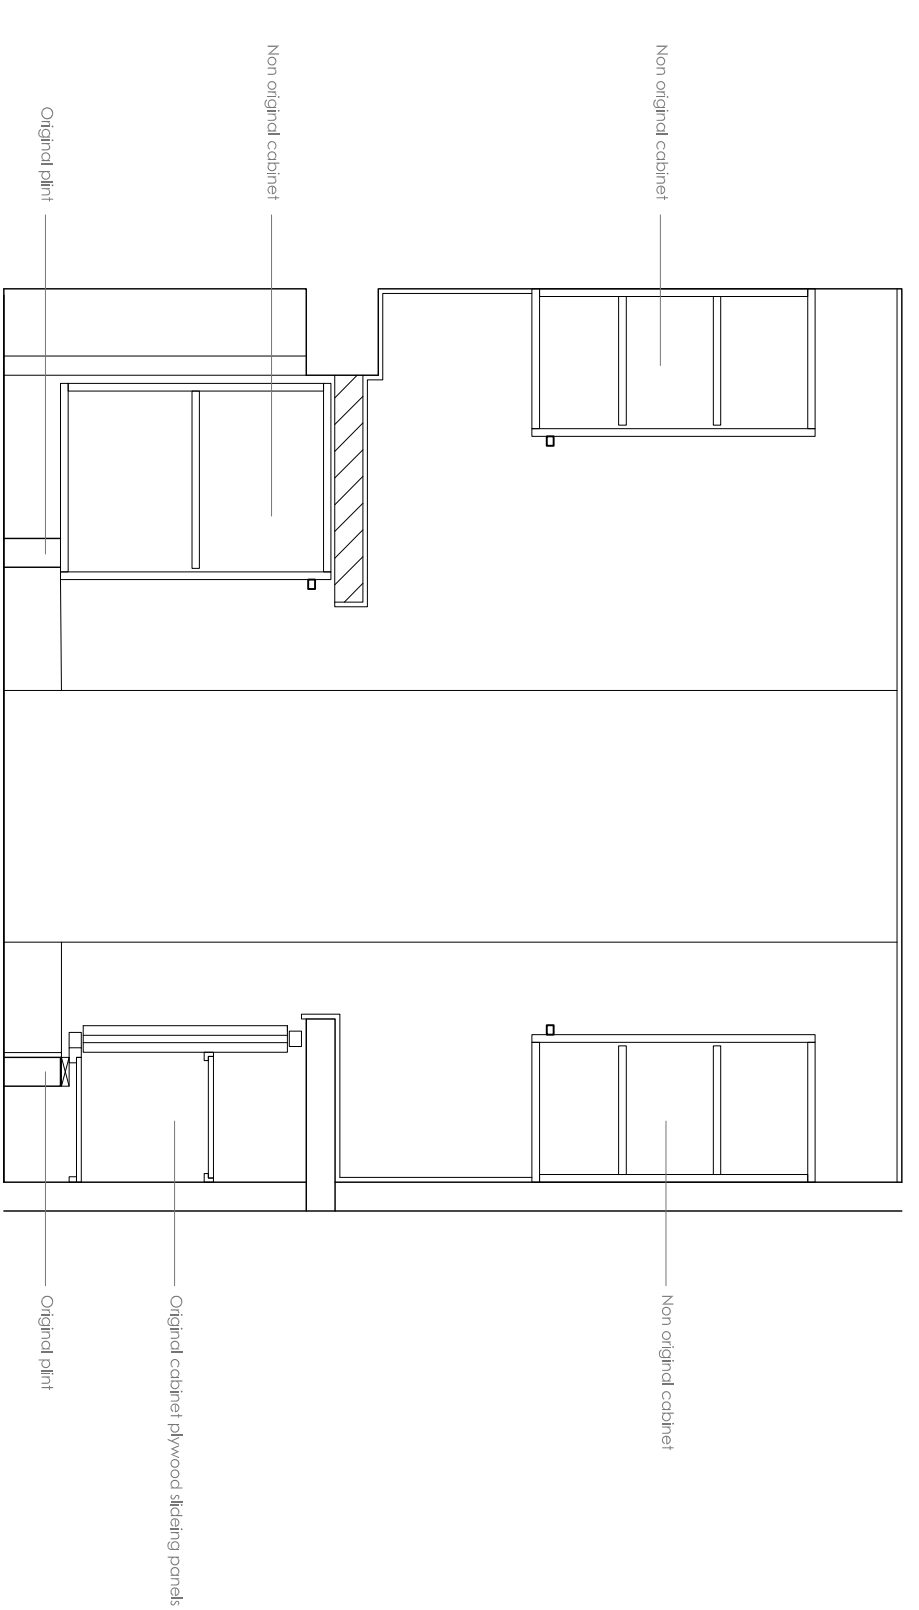

ELEVATION A

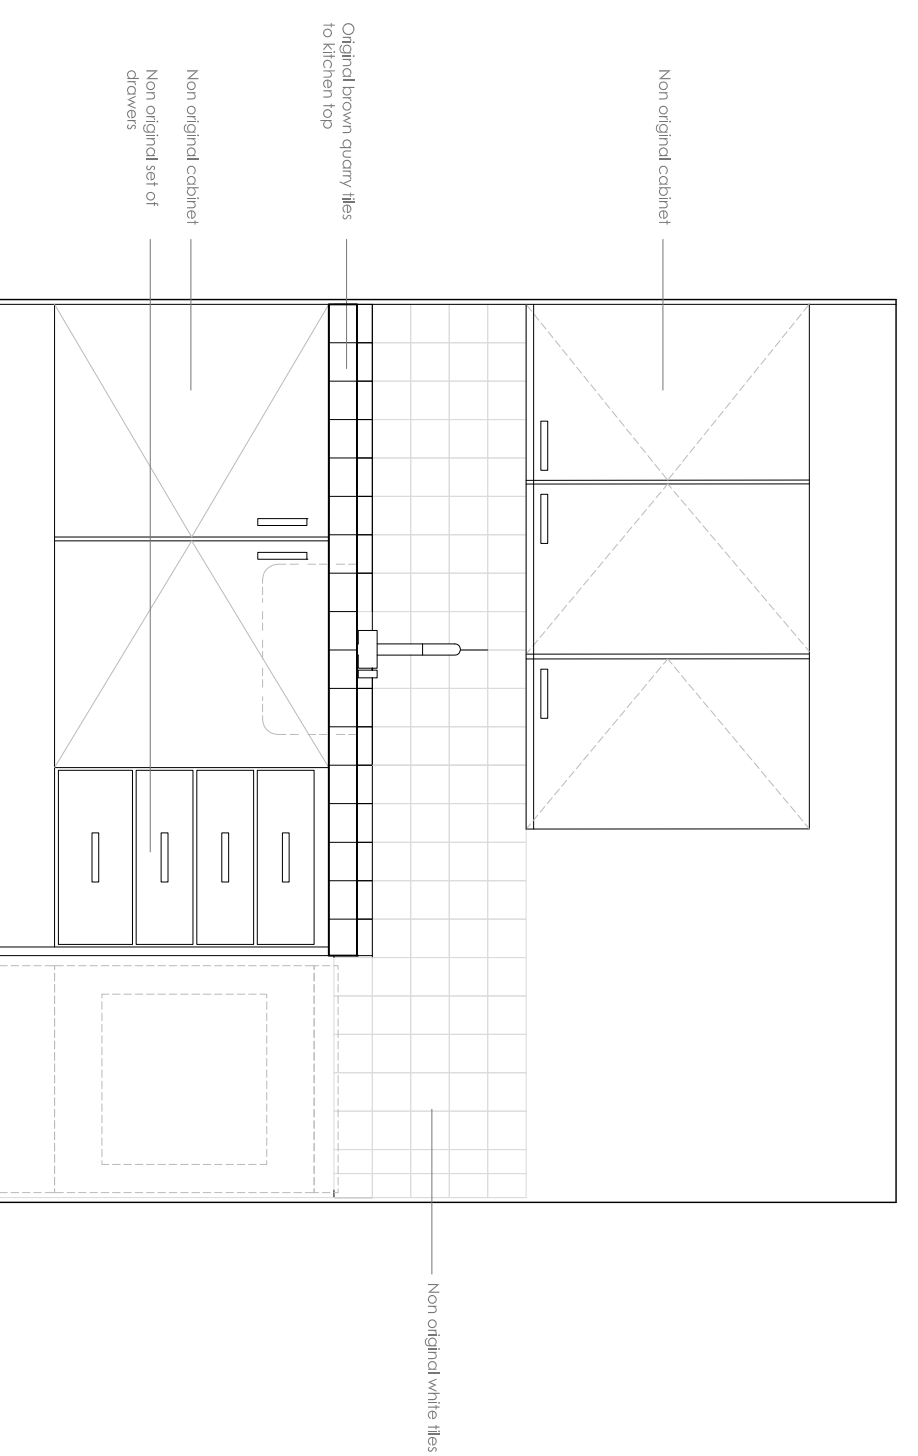

ELEVATION C

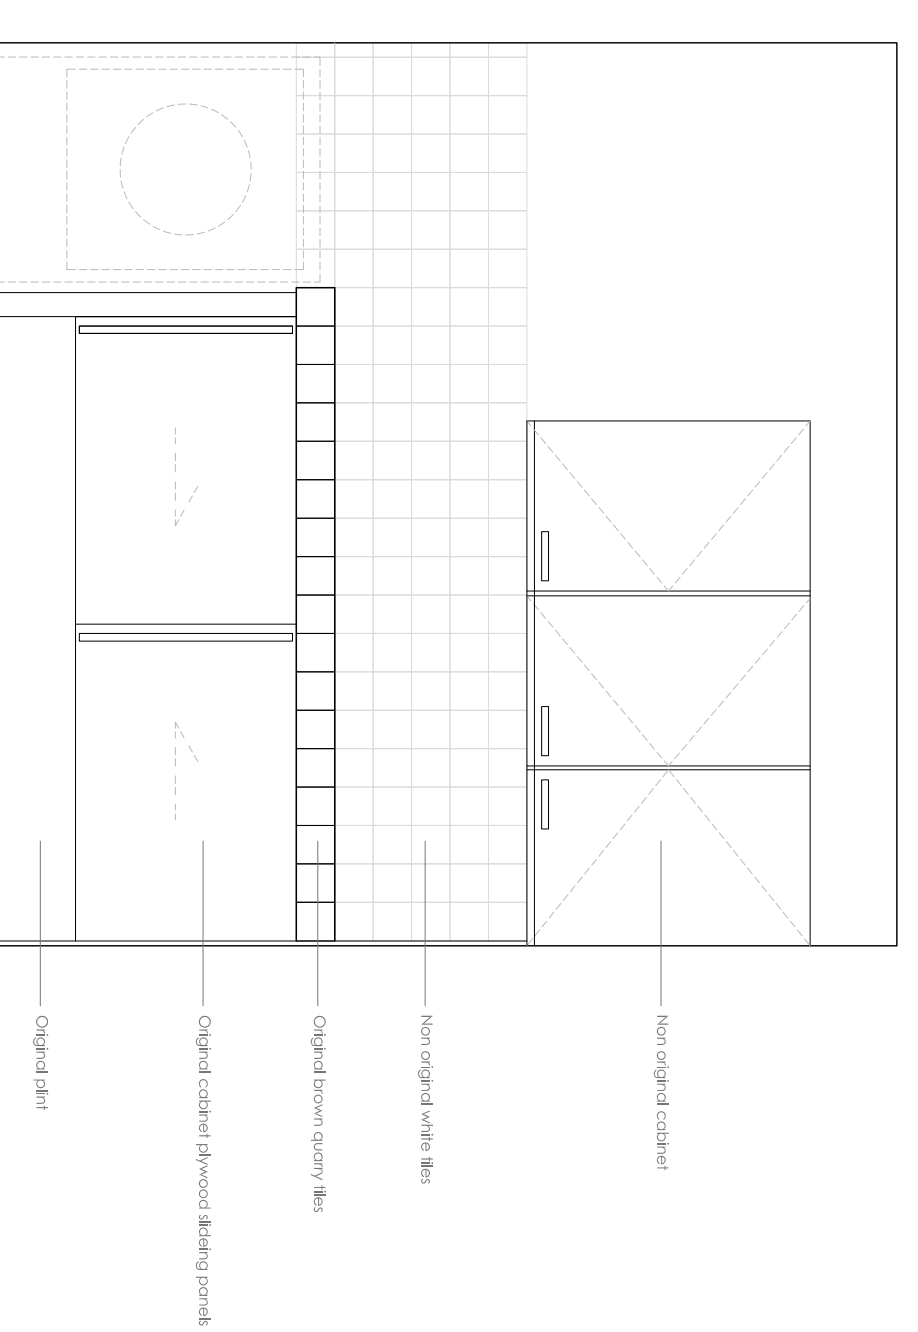

ELEVATION B



ALEXANDRA ROAD ESTATE
FLAT 89D
 89D ROWLEY WAY, NW8 0SN, LONDON

EXISTING KITCHEN
 FLOOR PLAN AND ELEVATIONS
 SCALE 1:20 @ A1
 DATE 28.07.2024