



No. 224

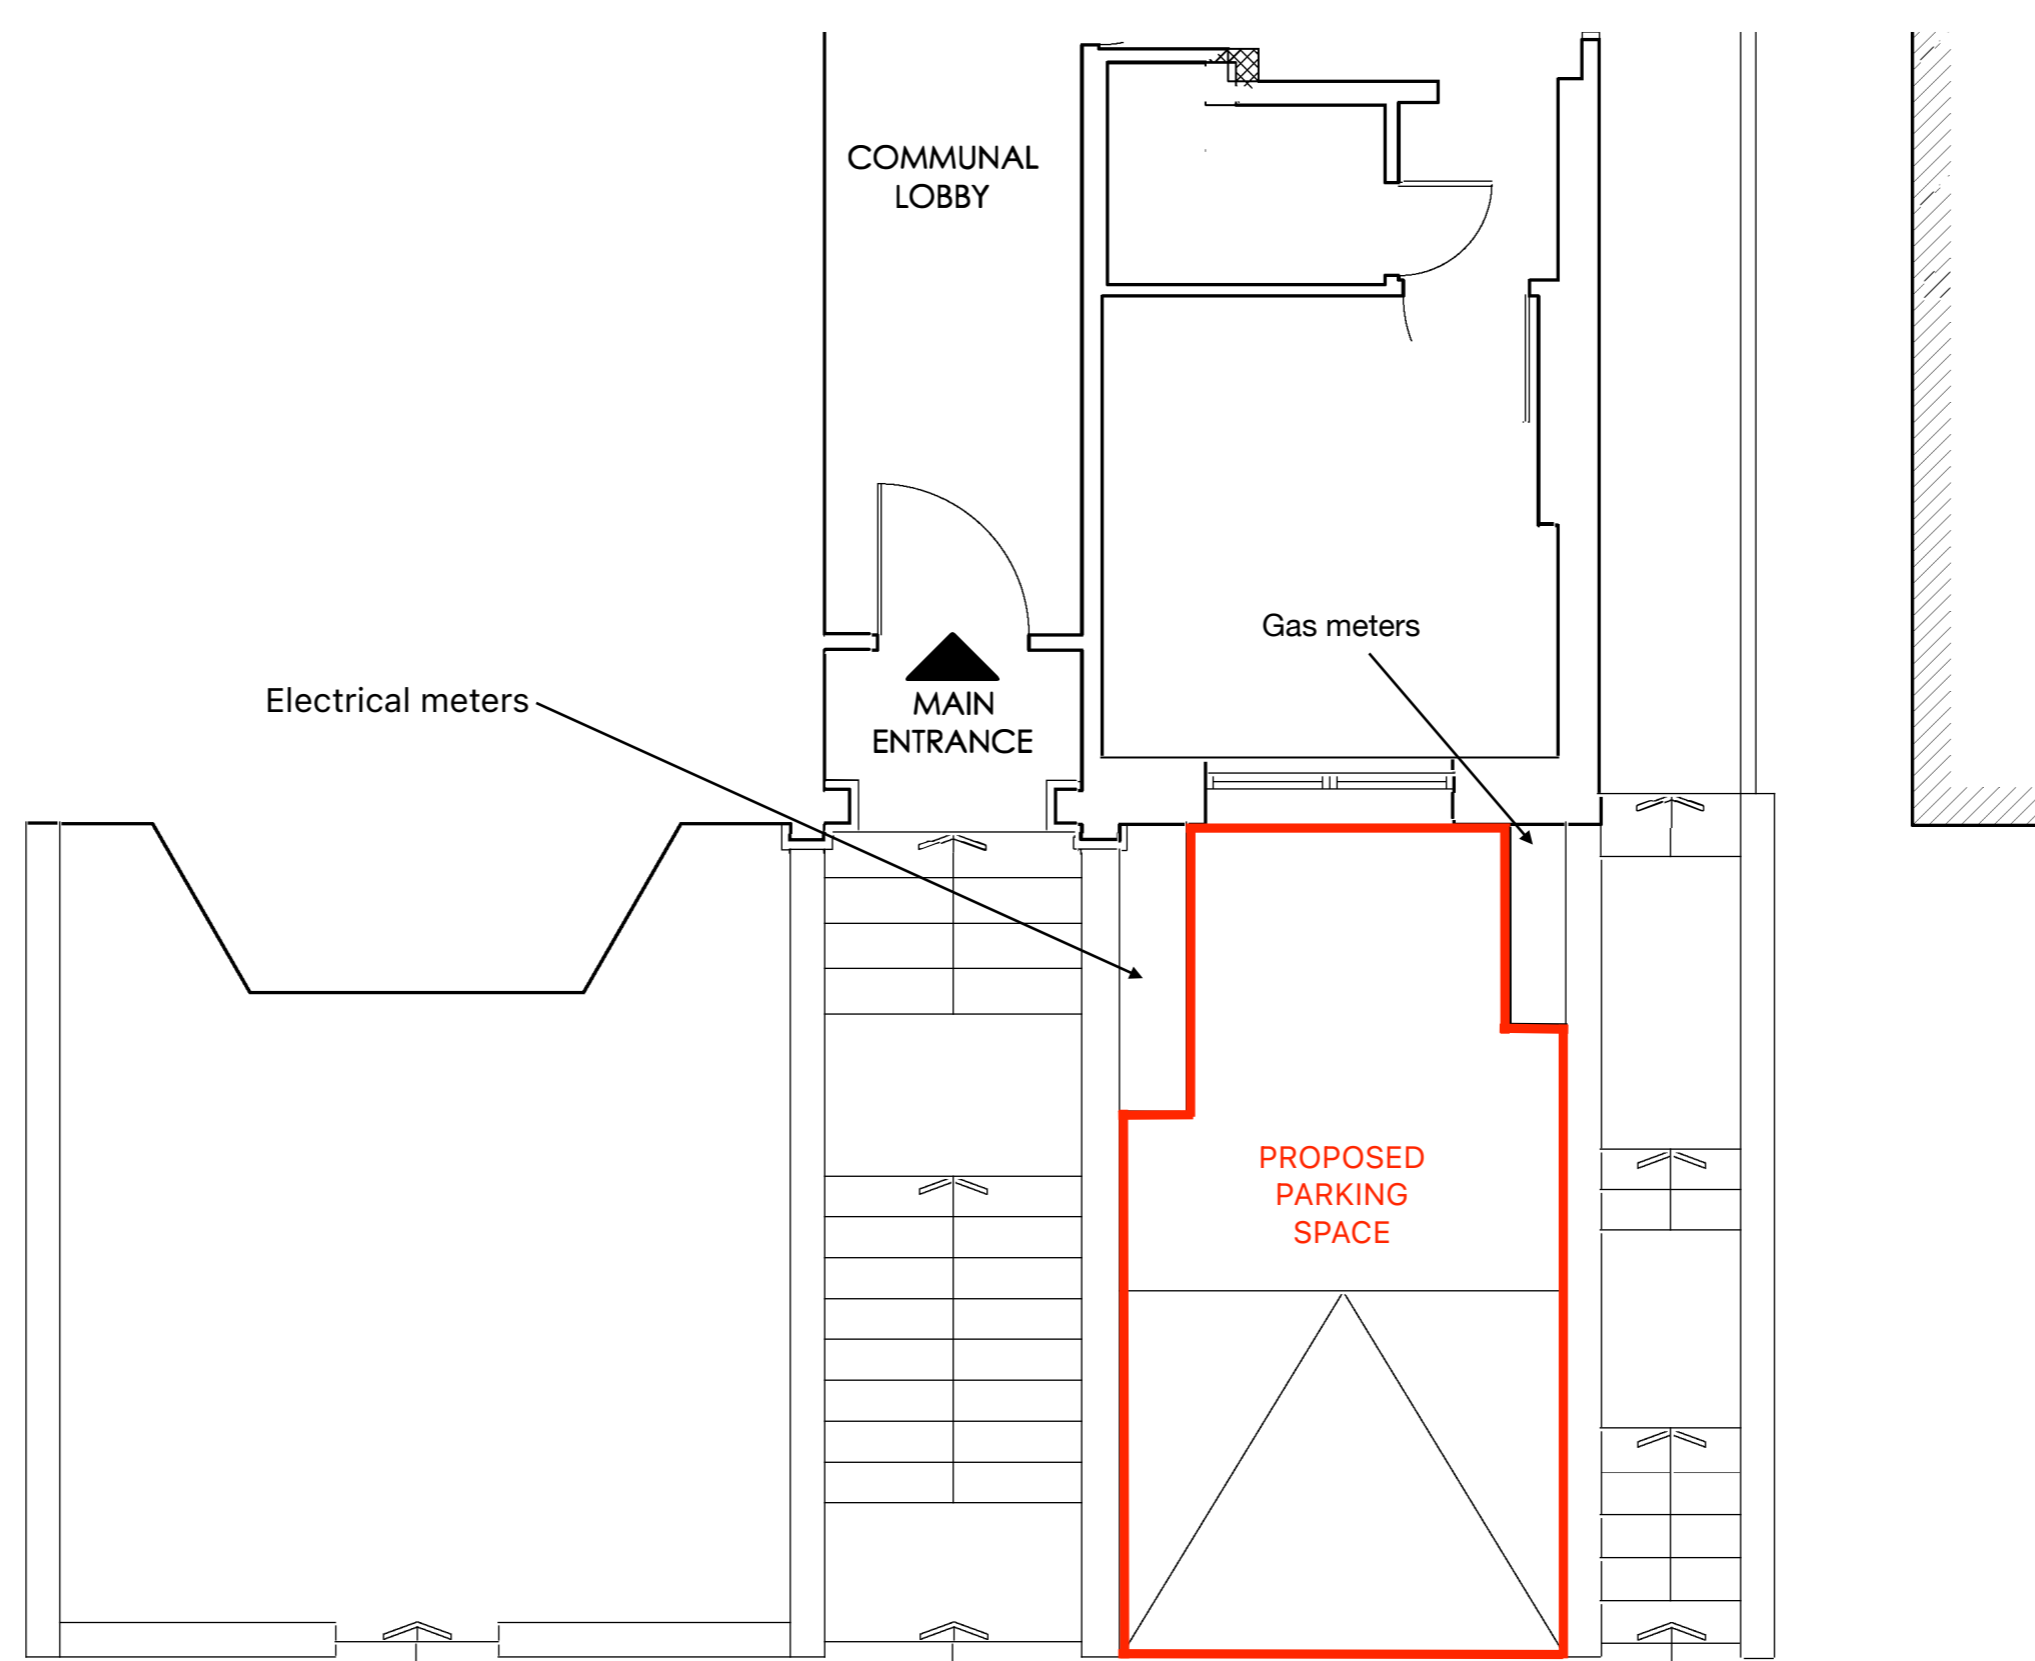

FLOOR PLAN

 

FRONT ELEVATION TO FINCHLEY ROAD

Date:	10/10/2024
TITLE:	PROPOSED KERB LOWERING AND LAWFUL USE OF PARKING SPACE ADJACENT TO 226A
Scale:	1:50 (A1) 1:100 (A3)
DRAWING:	PROPOSED PLANS & FRONT ELEVATION
Dwg No.:	001