


1 Existing Ground Floor
1 : 100



2 Existing Roof
1 : 100

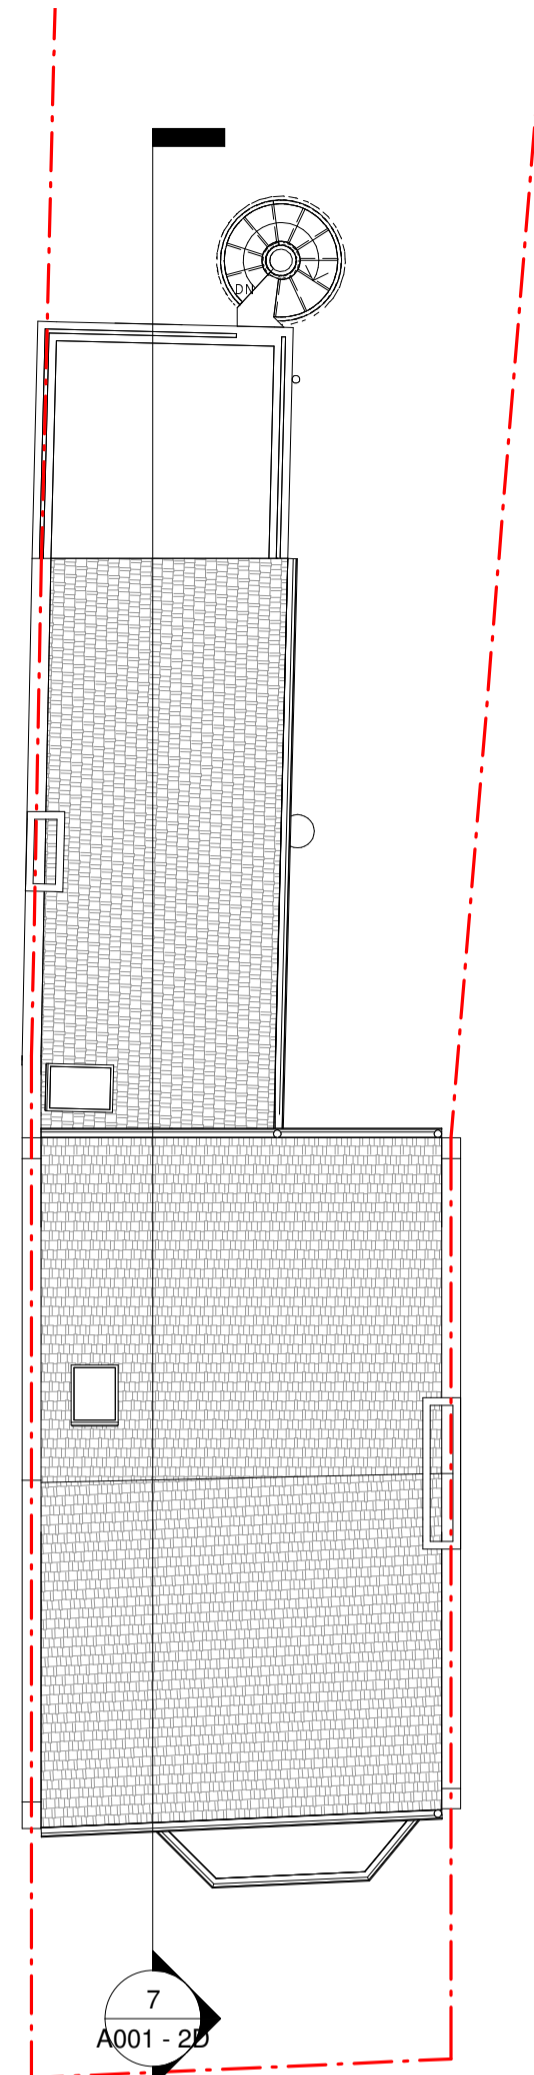


3 Ex Front Elevation
1 : 100




4 Ex Rear Elevation
1 : 100




5 Ex Side Elevation (From no.47)
1 : 100

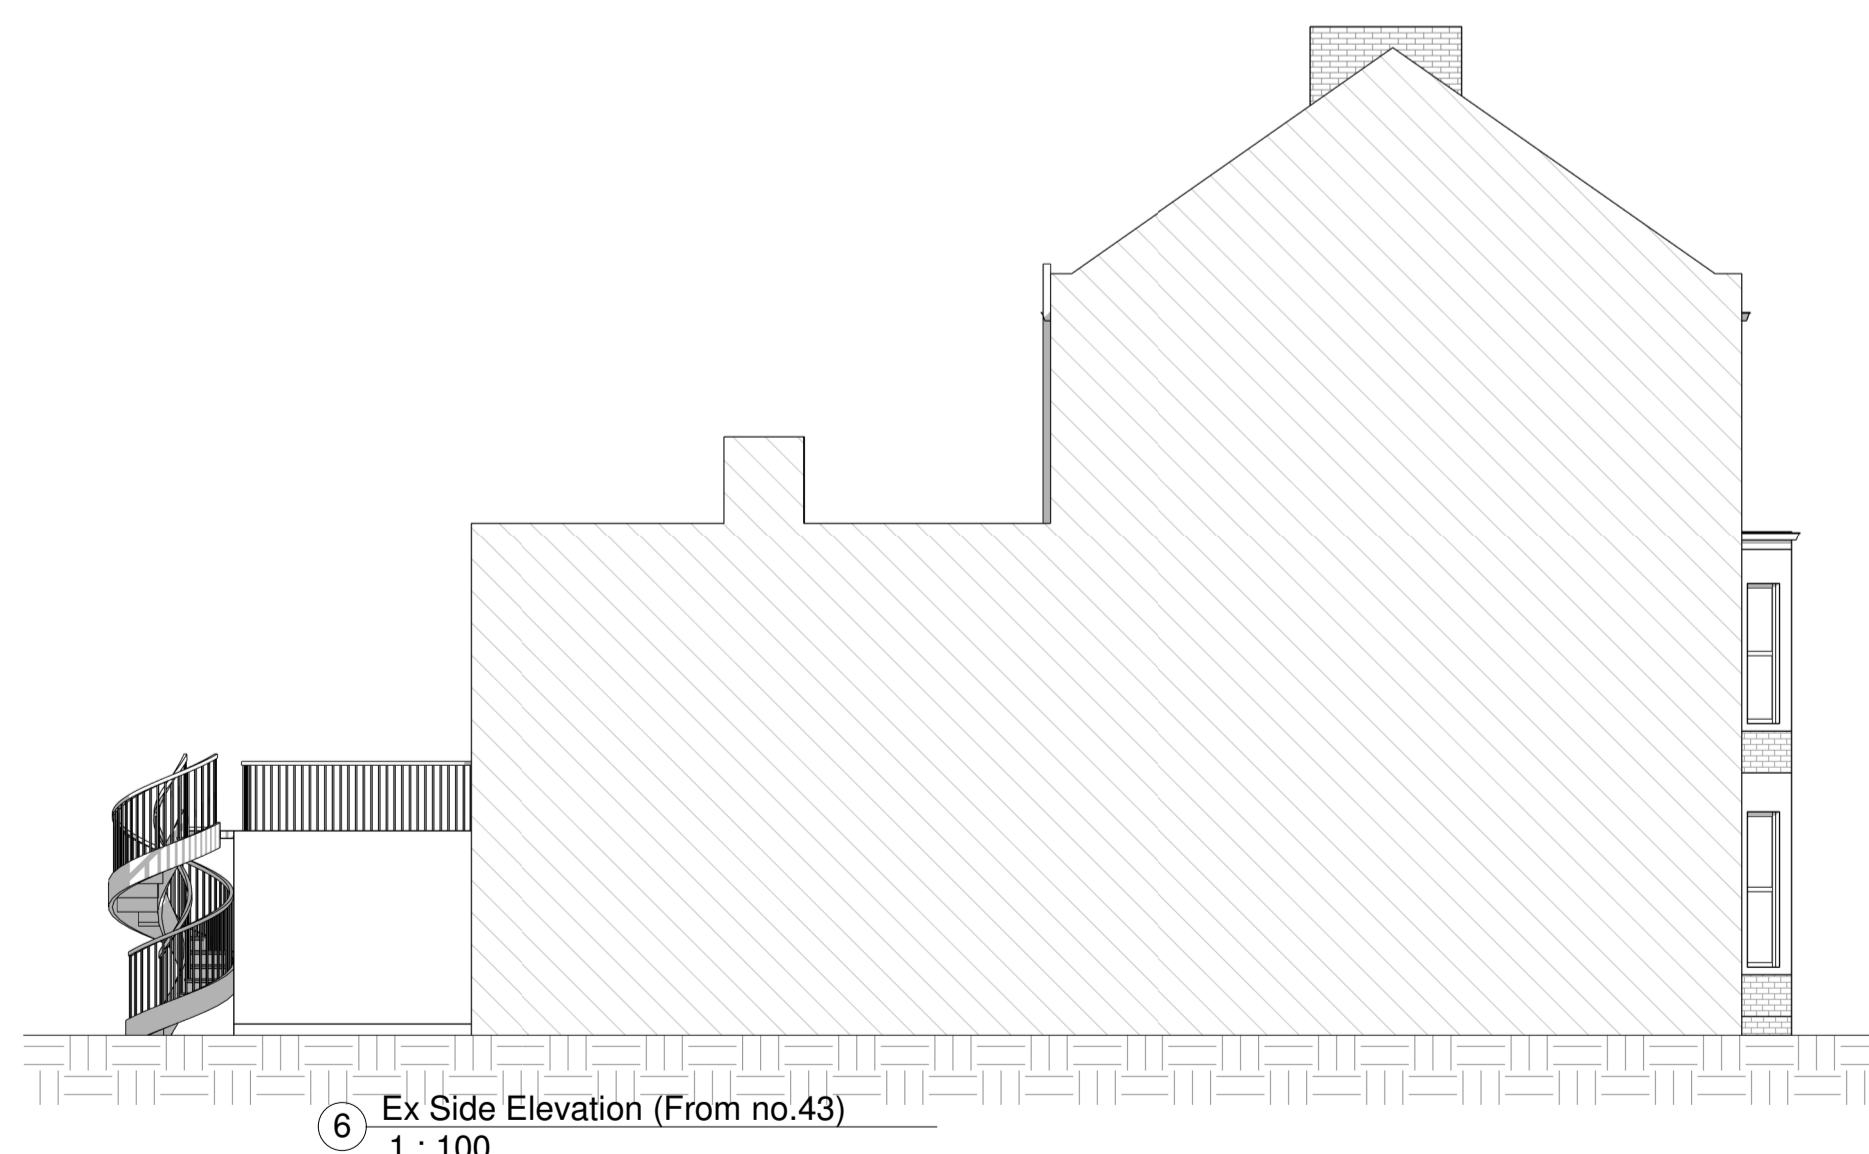


6 Ex Side Elevation (From no.43)
1 : 100

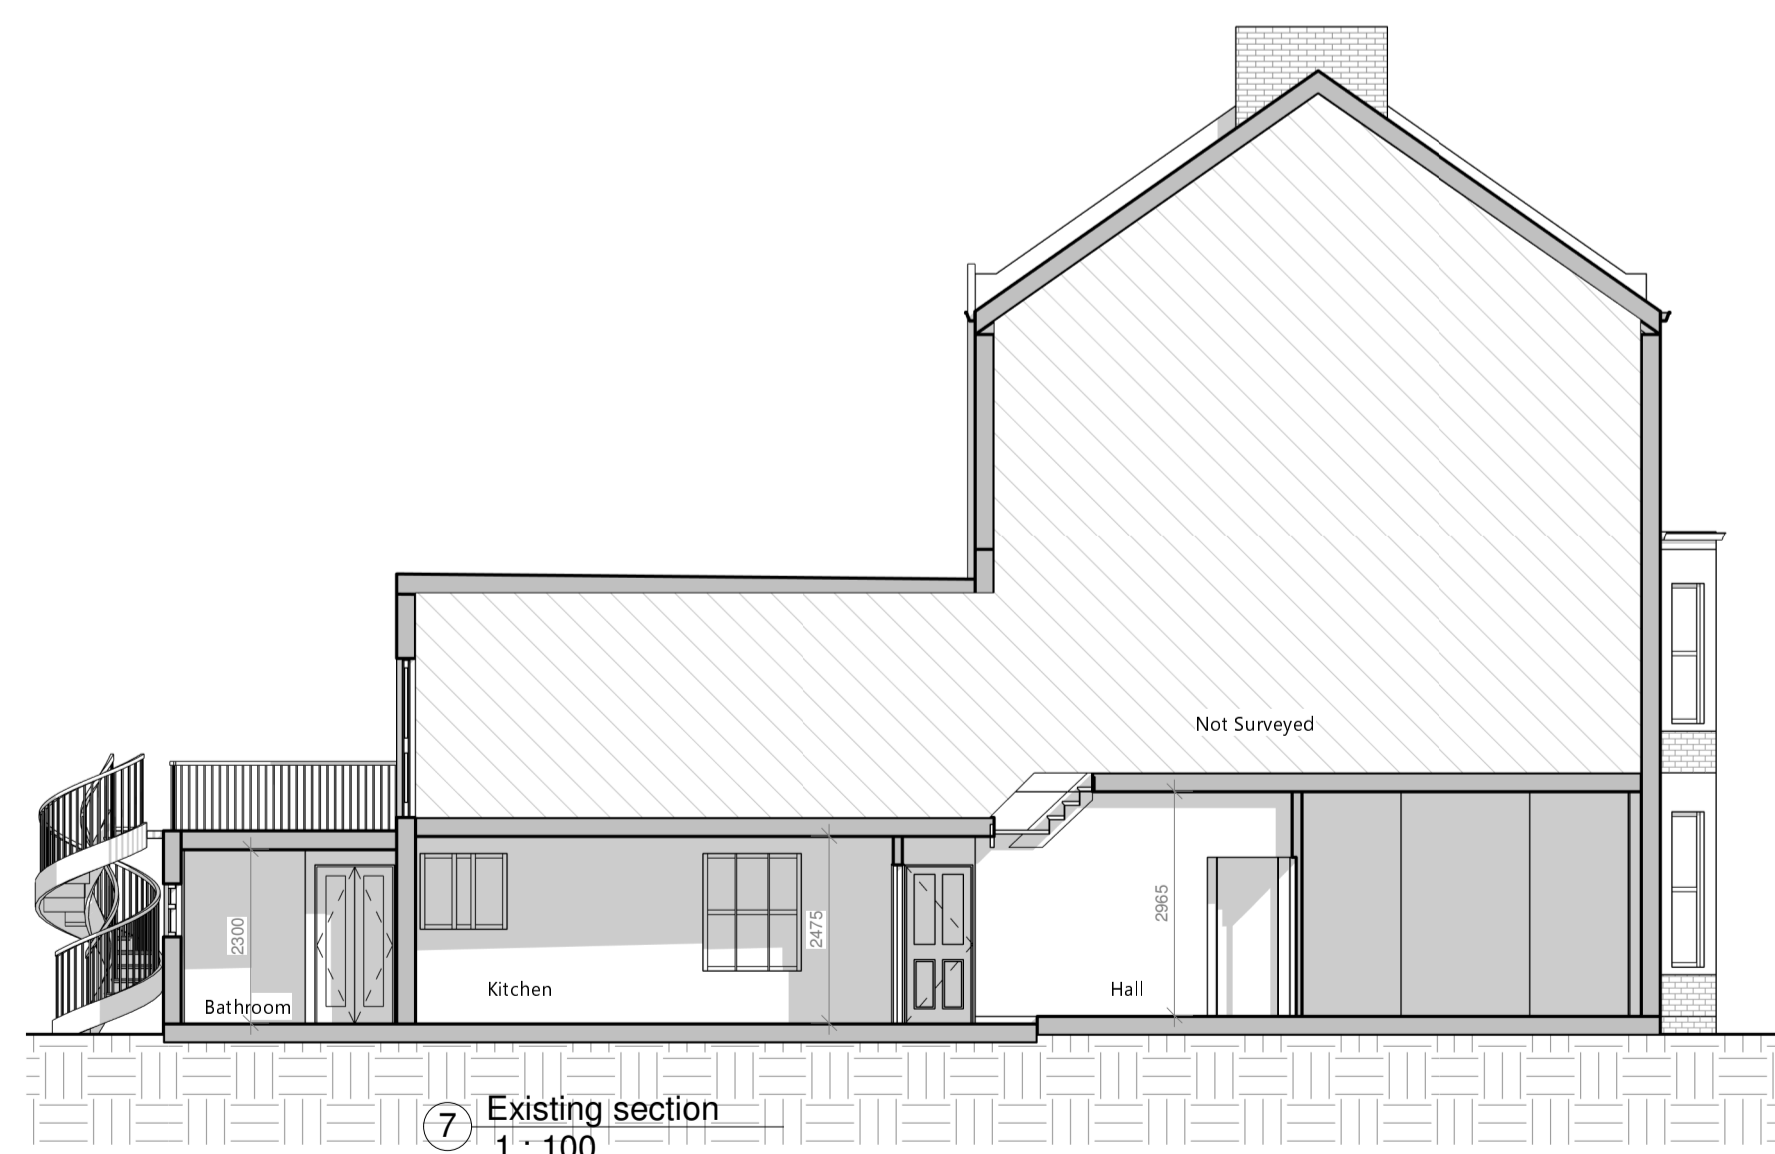

7 Existing section
1 : 100

 

VISUAL SCALE 1:100

PROJECT Internal Reconfigurations		
ADDRESS Flat 1, 45 Lady Somerset Road, London NW5 1TY		
CLIENT NAME A. Sayer		
PROJECT STATUS Project Status		
SHEET N A001 - 2D	DRAWING TITLE Existing Drawings	
DESIGNED BY Goplans	DRAWN BY KC	CHECKED BY Goplans
DATE 26/10/2024	SCALE As Indicated @ A1	
<ul style="list-style-type: none"> Demolished existing Item above cut Headheight of 1.8m (indicated) Roof lights <p>All dimensions to be cross checked on site prior to completing drawings for a party wall process, ordering and/or structural purposes</p>		
		
goplans.co.uk 020 3633 0928		