

THIS DRAWING IS PROTECTED UNDER COPYRIGHT. THIS DRAWING IS NOT TO BE REPRODUCED IN WHOLE OR PART UNLESS AUTHORISED BY

area
© COPYRIGHT

THIS DRAWING IS NOT TO BE SCALED

THE GENERAL CONTRACTOR IS TO CHECK ALL DIMENSIONS AND NOTIFY THE DESIGNERS OF ANY DISCREPANCIES OR OMISSIONS.

DRAWING TO BE READ IN CONJUNCTION WITH SCOPE OF WORKS

DATE	REV	REVISIONS	SIGN	CHKD



Windsor Two
Arthur Road
Windsor
Berkshire SL4 1RS

Bridge House
Second Floor
4 Borough High Street
Southwark
London SE1 9QQ

T. 01784 274000 T. 0207 089 6000

info@area.co.uk www.area.co.uk

DRAWING STATUS
PLANNING ISSUE

CLIENT
LI & FUNG


PROJECT
**102 ST PANCRAS WAY
LONDON
NW1 9WD**

TITLE
SITE LOCATION PLAN

SCALE
1: 200 / 1:1250 @ A3

DATE	15.11.24	DRAWN	EC	CHECKED
------	----------	-------	----	---------

PROJECT NO	BLDG.	FLOOR	DETAIL	REV.
AR34032	01	00	SLP	-

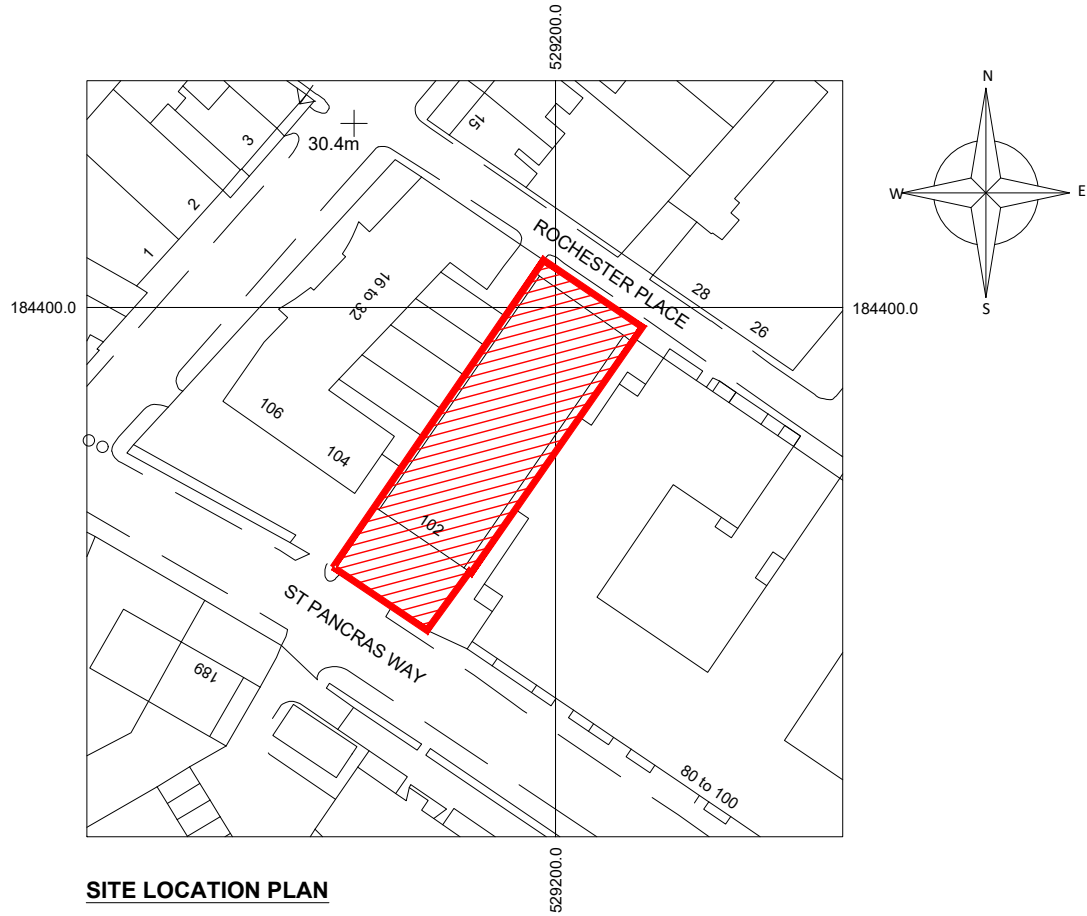


SITE LOCATION PLAN

SCALE 1:1250




Production Date: 13 November 2024
Top Left: 529138 184430 Bottom Right: 529238 184330
© Crown copyright and database rights 2024 Ordnance Survey OS100035409.
Reproduction in whole or in part is prohibited without the permission of Ordnance Survey

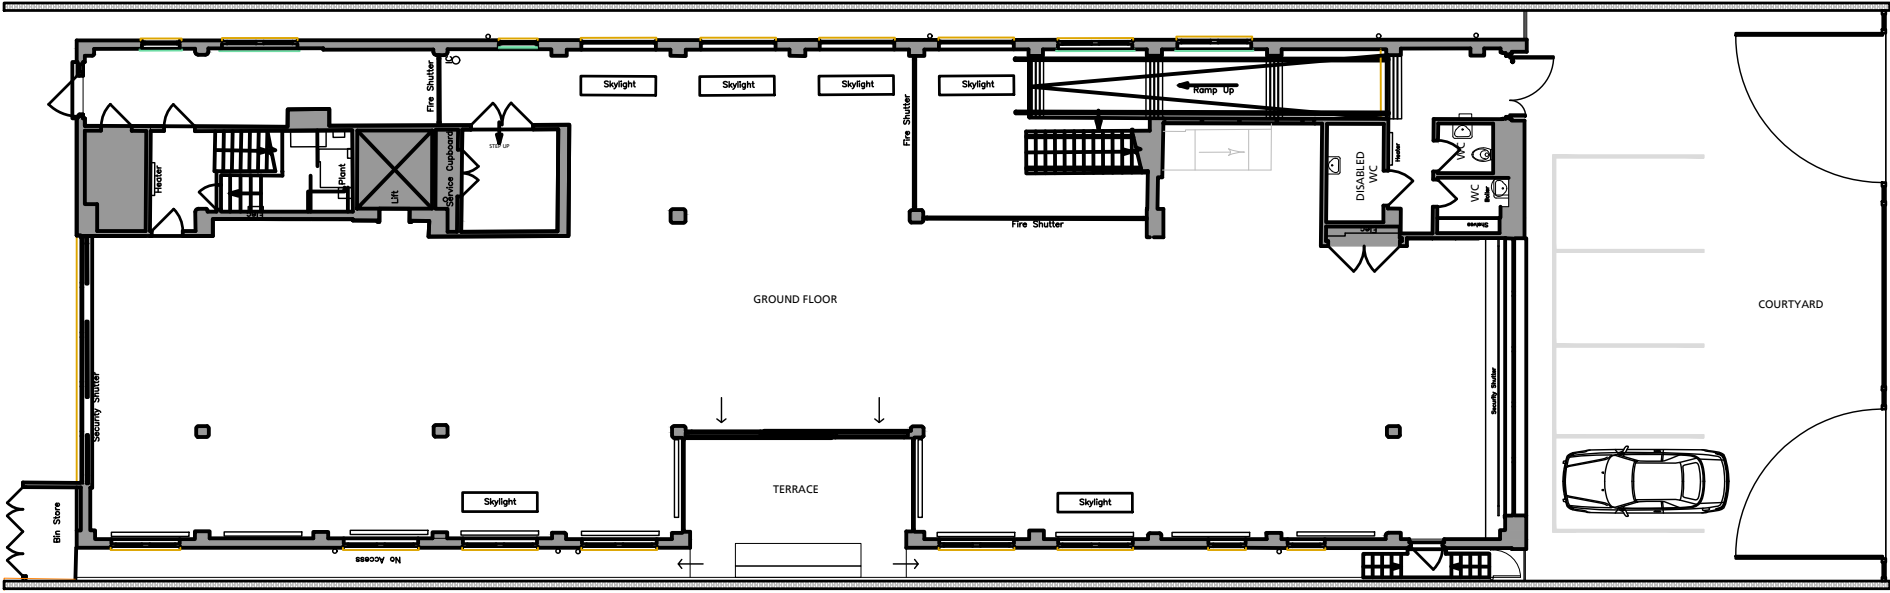


EXISTING GROUND FLOOR PLAN

SCALE 1:200


TOTAL GROUND FLOOR AREA INCL. COURTYARD
610 sqm - 6566 sqft

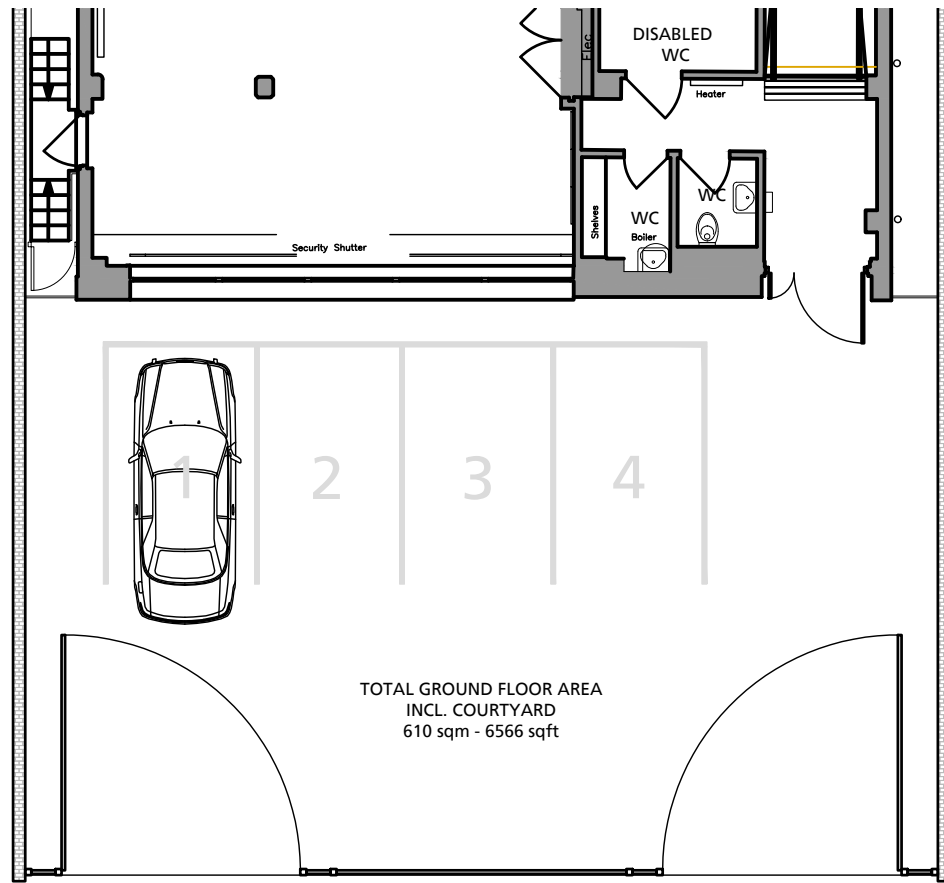


EXISTING PLAN
SCALE 1:125

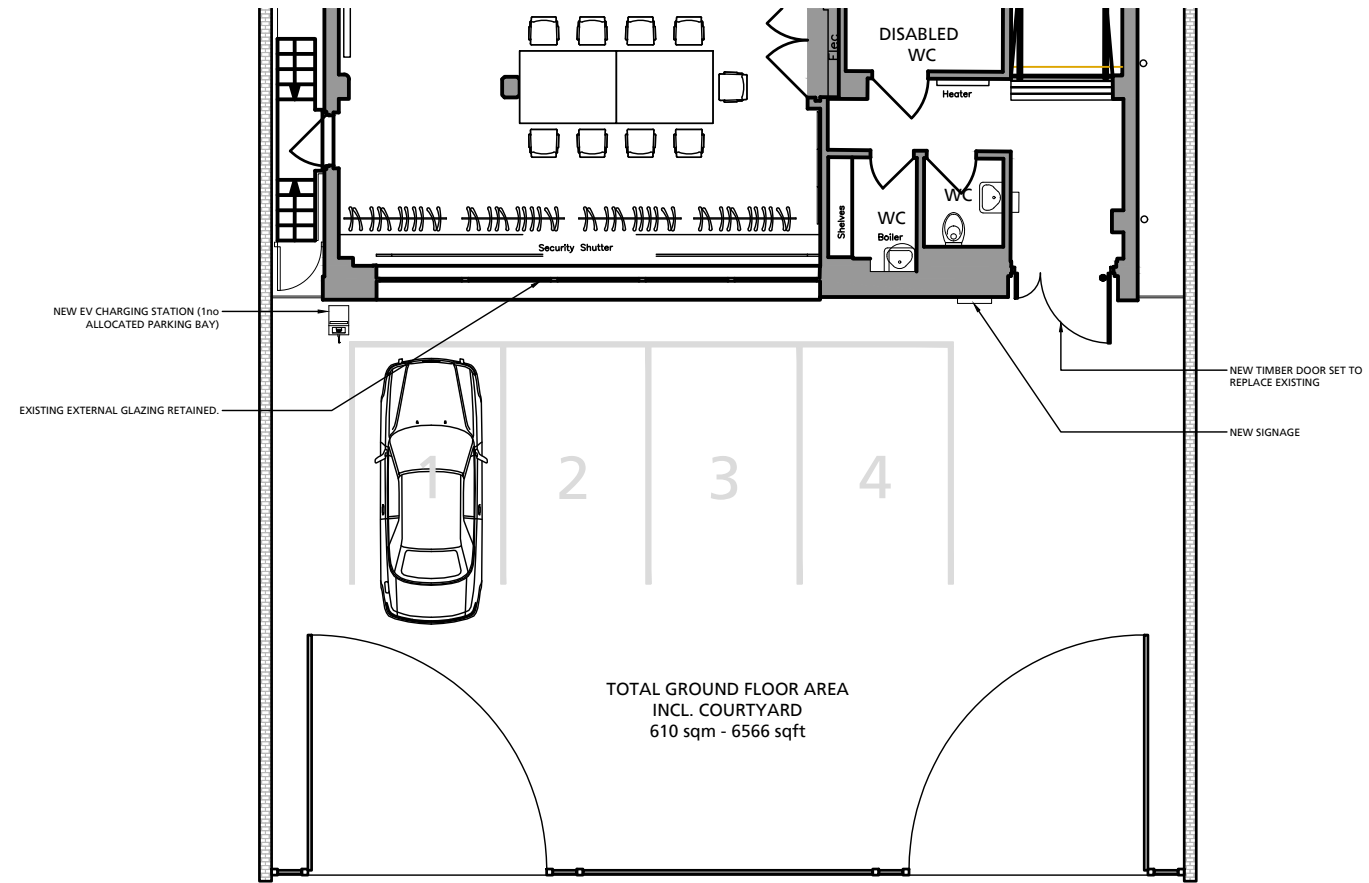

PROPOSED PLAN
SCALE 1:125

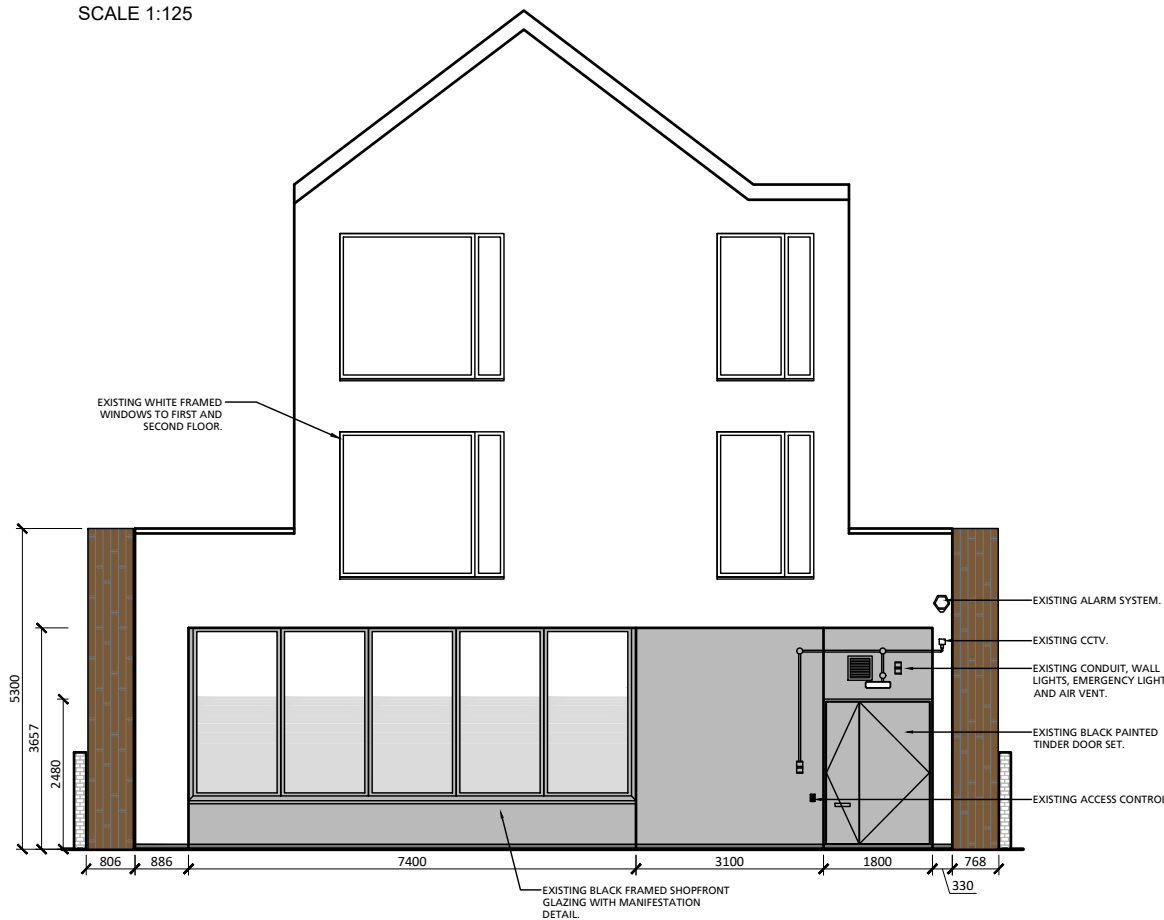

EXISTING EXTERNAL ELEVATION
SCALE 1:125

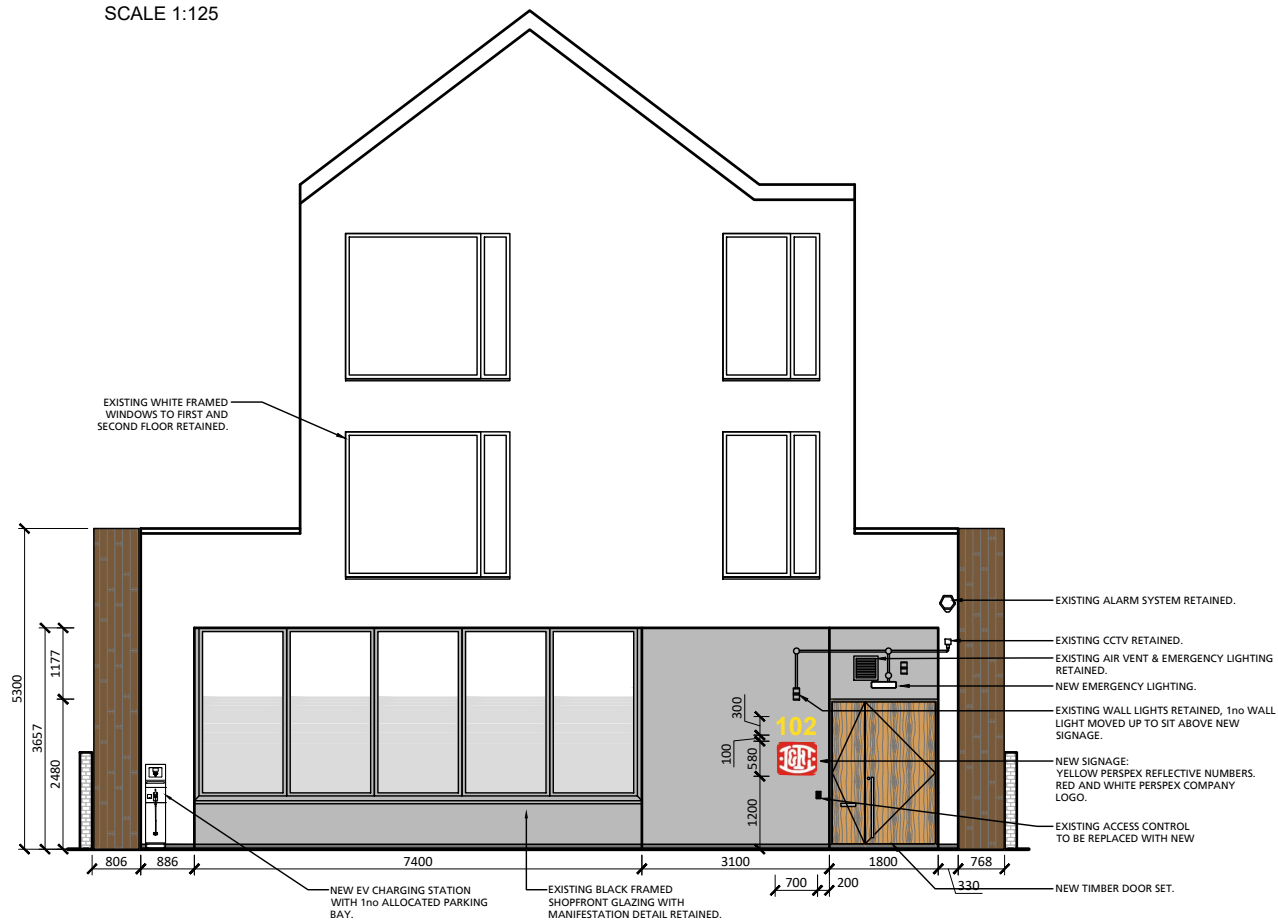

PROPOSED EXTERNAL ELEVATION
SCALE 1:125

N

THIS DRAWING IS PROTECTED UNDER COPYRIGHT. THIS DRAWING IS NOT TO BE REPRODUCED IN WHOLE OR PART UNLESS AUTHORISED BY

area

© COPYRIGHT

THIS DRAWING IS NOT TO BE SCALED

THE GENERAL CONTRACTOR IS TO CHECK ALL DIMENSIONS AND NOTIFY THE DESIGNERS OF ANY DISCREPANCIES OR OMISSIONS.

DRAWING TO BE READ IN CONJUNCTION WITH SCOPE OF WORKS

DATE	REV	REVISIONS	SIGN	CHKD

area

Windsor Two
Arthur Road
Windsor
Berkshire SL4 1RS

Bridge House
Second Floor
4 Borough High Street
Southwark
London SE1 9QQ

T. 01784 274000
info@area.co.uk

T. 0207 089 6000
www.area.co.uk

DRAWING STATUS

PLANNING ISSUE

CLIENT

LI & FUNG

PROJECT

**102 ST PANCRAS WAY
LONDON
NW1 9WD**

TITLE

**EXISTING AND PROPOSED
PLANS AND EXTERNAL
ELEVATIONS**

SCALE 1:125 @A1

DATE	15.11.24	DRAWN	EC	CHECKED
------	----------	-------	----	---------

PROJECT NO	BLDG.	FLOOR	DETAIL	REV.
AR34032	01	00	GA	-