




**Proposed Ground floor Extension**  
**Proposed First floor Extension**

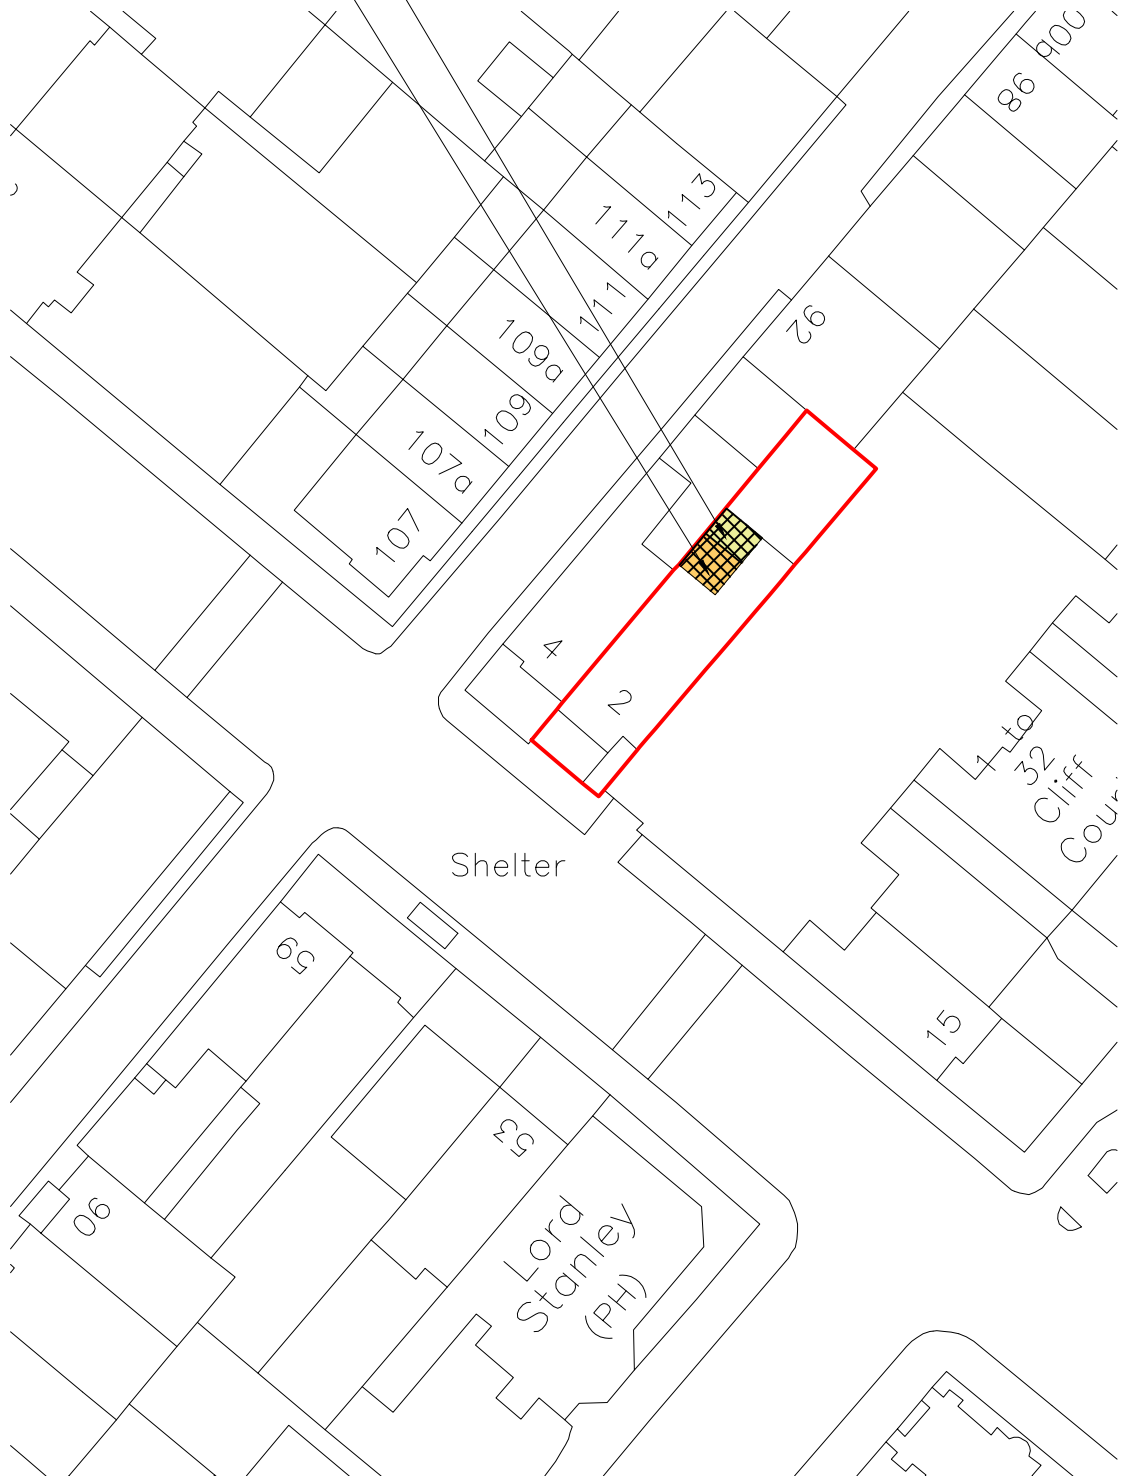

**Block Plan**  
 0 5 10 15 20 25  
 metres 1:500 scale

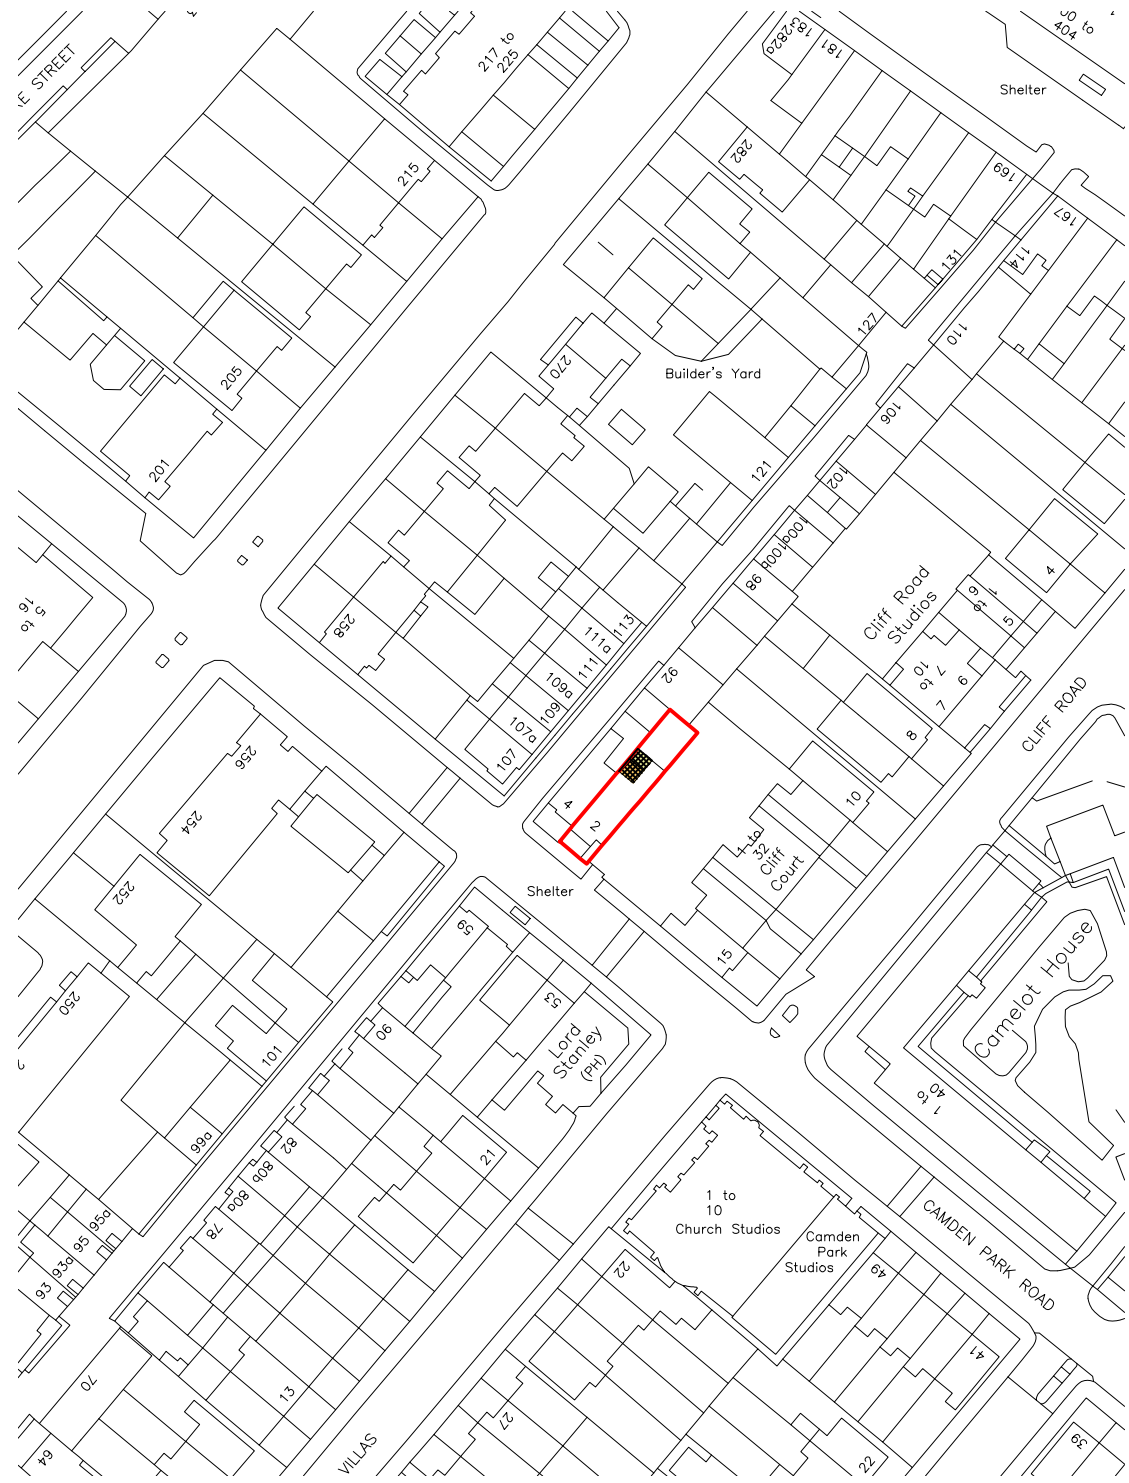

**Site Location**  
 0 10 20 30 40 50  
 metres 1:1250 scale

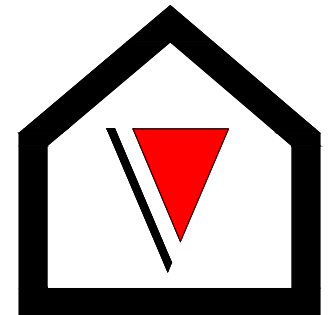

**V - Design**

Website: V-Design CAD Services Ltd  
 Email Address: info@vdesigncad.co.uk

**IMPORTANT NOTES:**  
 Dimensions to be verified on site  
 DO NOT SCALE FROM THIS DRAWING.  
 Any areas indicated on this drawing are for guidance only.  
 No responsibility is taken for their accuracy.  
 This drawing is the property of **V-DESIGN CAD Services Ltd** Copyright is reserved by them and the drawing is issued on the condition that it is not copied, reproduced, retained or disclosed to any unauthorized person, either wholly or in part without the consent in writing of **V-DESIGN CAD Services Ltd**  
 Email: vishal.p@vdesigncad.co.uk Mobile: 07971083395

**PROJECT:**  
 2 Camden Park Road,  
 London  
 NW1 9BG

**LEGENDS:**


EXISTING:	PROPOSED:
Existing Wall	Proposed Wall
Internal Wall	Internal Wall
Site Boundary	Site Boundary
Windows	Windows
Doors	Doors

**Drawing Title:**  
 Block and Location Plans  
 Scale: 1:500, 1:1250 | Paper Size: A3



**REVISION/ COMMENTS :**

No:	Comments:	Date:


Drawn By:	VG	
Job Ref:	24086V	
Date:	Oct-2024	
Drawing No.	PL - 01	

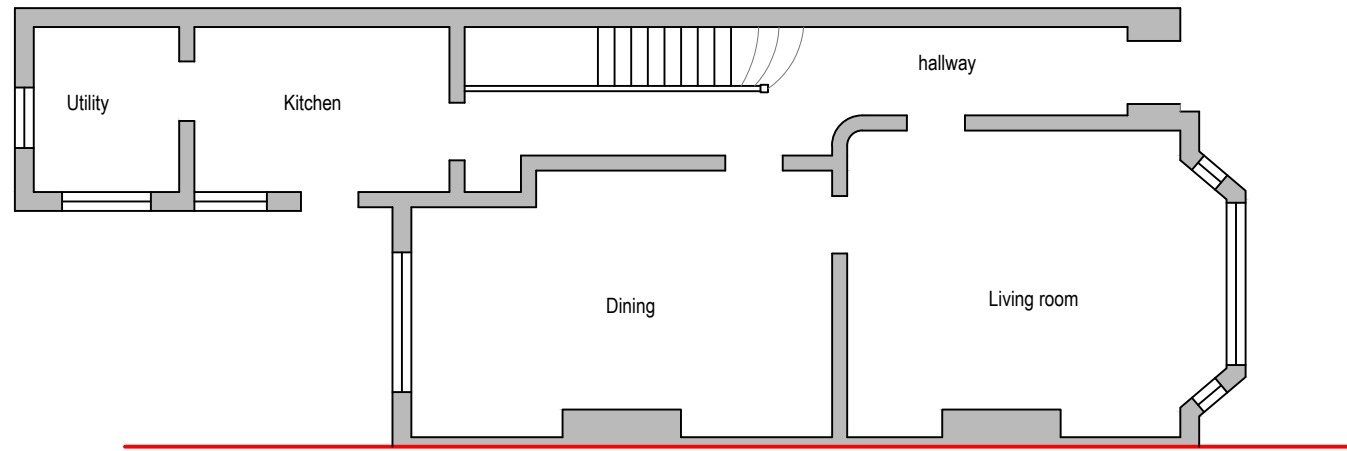

Existing Ground Floor Plan

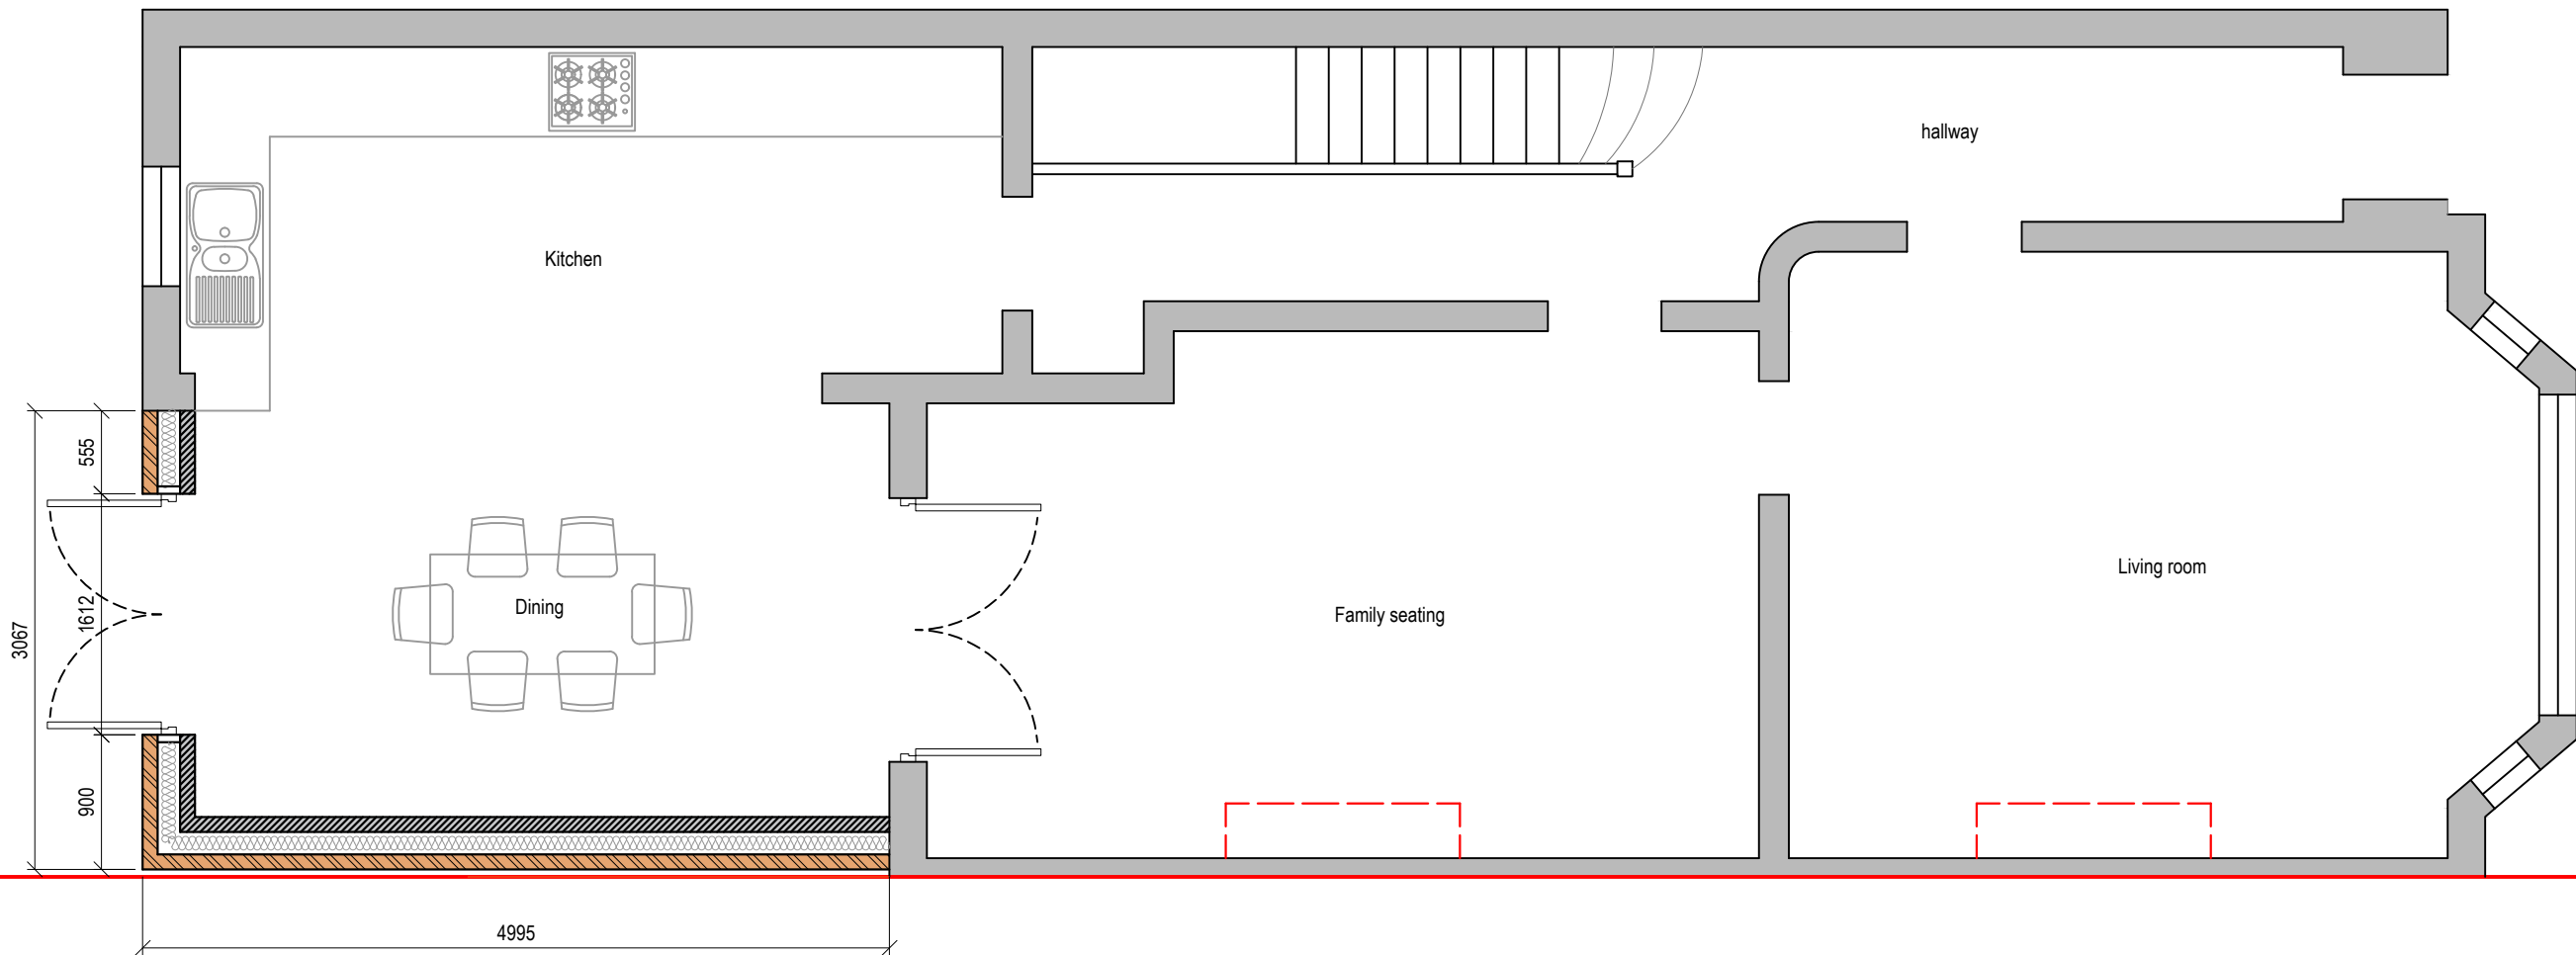 

Proposed Ground Floor Plan

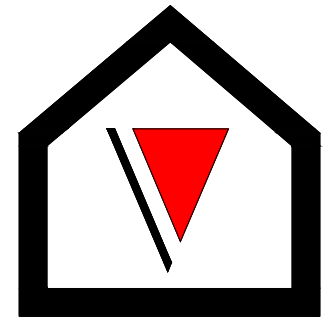

**V - Design**

Company: V-Design CAD Servies Ltd  
 Website: www.vdesigncad.co.uk  
 Email Address: info@vdesigncad.co.uk  
 Tel : +44 20 3488 4890  
 Mobile: +44 7312015617

IMPORTANT NOTES:

Dimensions to be verified on site  
 DO NOT SCALE FROM THIS DRAWING.  
 Any areas indicated on this drawing are for guidance only.  
 No responsibility is taken for their accuracy.

This drawing is the property of **V-DESIGN CAD Services Ltd** Copyright is reserved by them and the drawing is issued on the condition that it is not copied, reproduced, retained or disclosed to any unauthorized person, either wholly or in part without the consent in writing of **V-DESIGN CAD Services Ltd**

2 Camden Park Road,  
 London  
 NW1 9BG


LEGENDS:

EXISTING:		PROPOSED:	
Existing Wall		Cavity Wall	
Internal Wall		Internal Wall	
Site Boundary		Site Boundary	
Windows		Windows	
Doors		Doors	



Drawing Title:  
 Existing and Proposed Ground Floor plan  
 Scale: 1:100, 1:50 | Paper Size: A3

REVISION/ COMMENTS :		
No:	Comments:	Date:


Drawn By: VG  
 Job Ref: 24086V  
 Date: Oct-2024  
 Drawing No. PL - 02

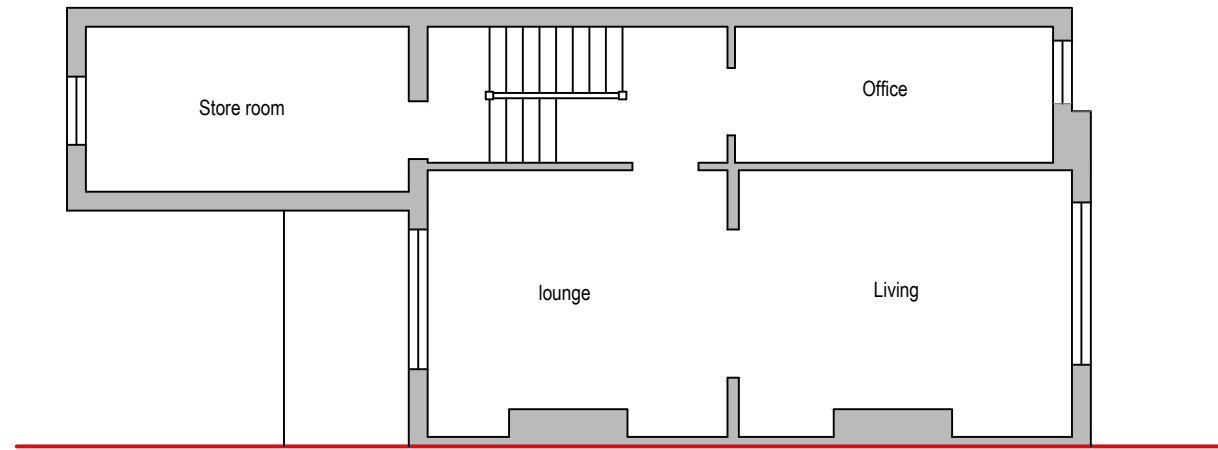

Existing First Floor Plan

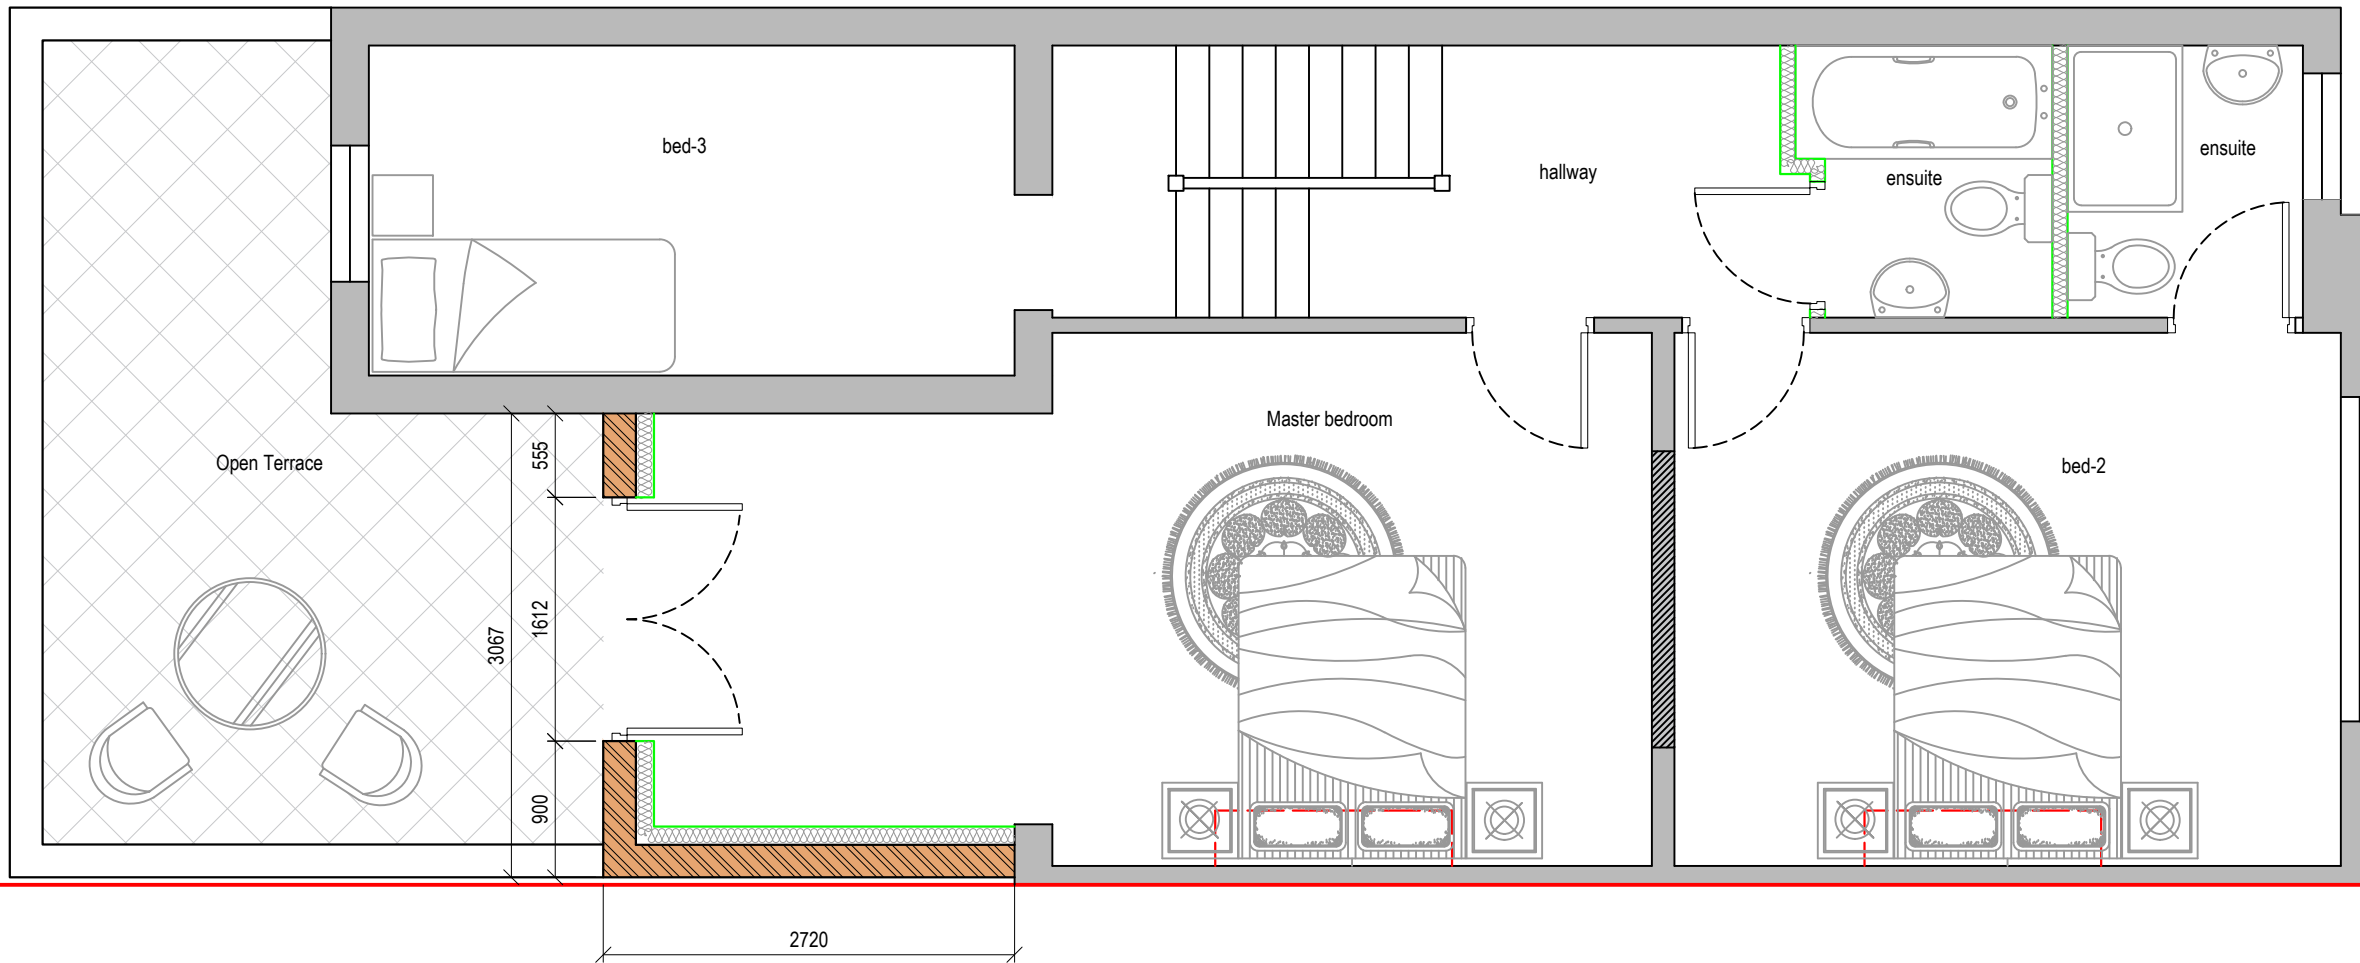 

Proposed First Floor Plan

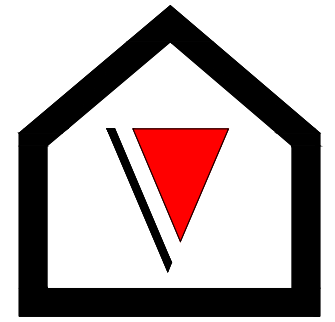

**V - Design**

Company: V-Design CAD Services Ltd  
 Website: www.vdesigncad.co.uk  
 Email Address: info@vdesigncad.co.uk  
 Tel : +44 20 3488 4890  
 Mobile: +44 7312015617

IMPORTANT NOTES:

Dimensions to be verified on site  
 DO NOT SCALE FROM THIS DRAWING.  
 Any areas indicated on this drawing are for guidance only.  
 No responsibility is taken for their accuracy.

This drawing is the property of **V-DESIGN CAD Services Ltd**. Copyright is reserved by them and the drawing is issued on the condition that it is not copied, reproduced, retained or disclosed to any unauthorized person, either wholly or in part without the consent in writing of **V-DESIGN CAD Services Ltd**.

2 Camden Park Road,  
 London  
 NW1 9BG


LEGENDS:

EXISTING:	PROPOSED:
Existing Wall	Cavity Wall
Internal Wall	Internal Wall
Site Boundary	Site Boundary
Windows	Windows
Doors	Doors



Drawing Title:  
 Existing and Proposed First floor  
 Plan  
 Scale: 1:100, 1:50 | Paper Size: A3

REVISION/ COMMENTS :		
No:	Comments:	Date:


Drawn By: VG  
 Job Ref: 24086V  
 Date: Oct-2024  
 Drawing No. PL - 03

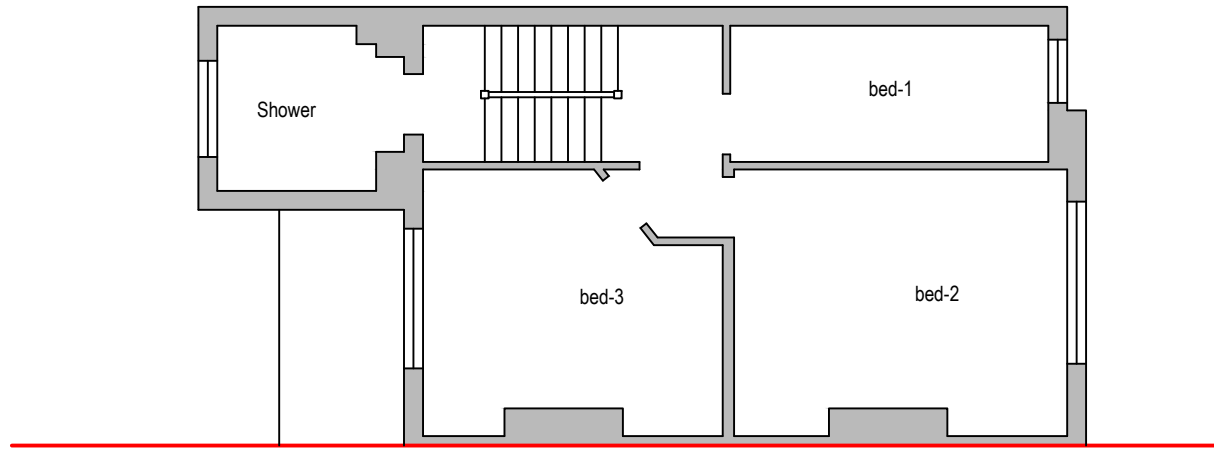

Existing Second Floor Plan

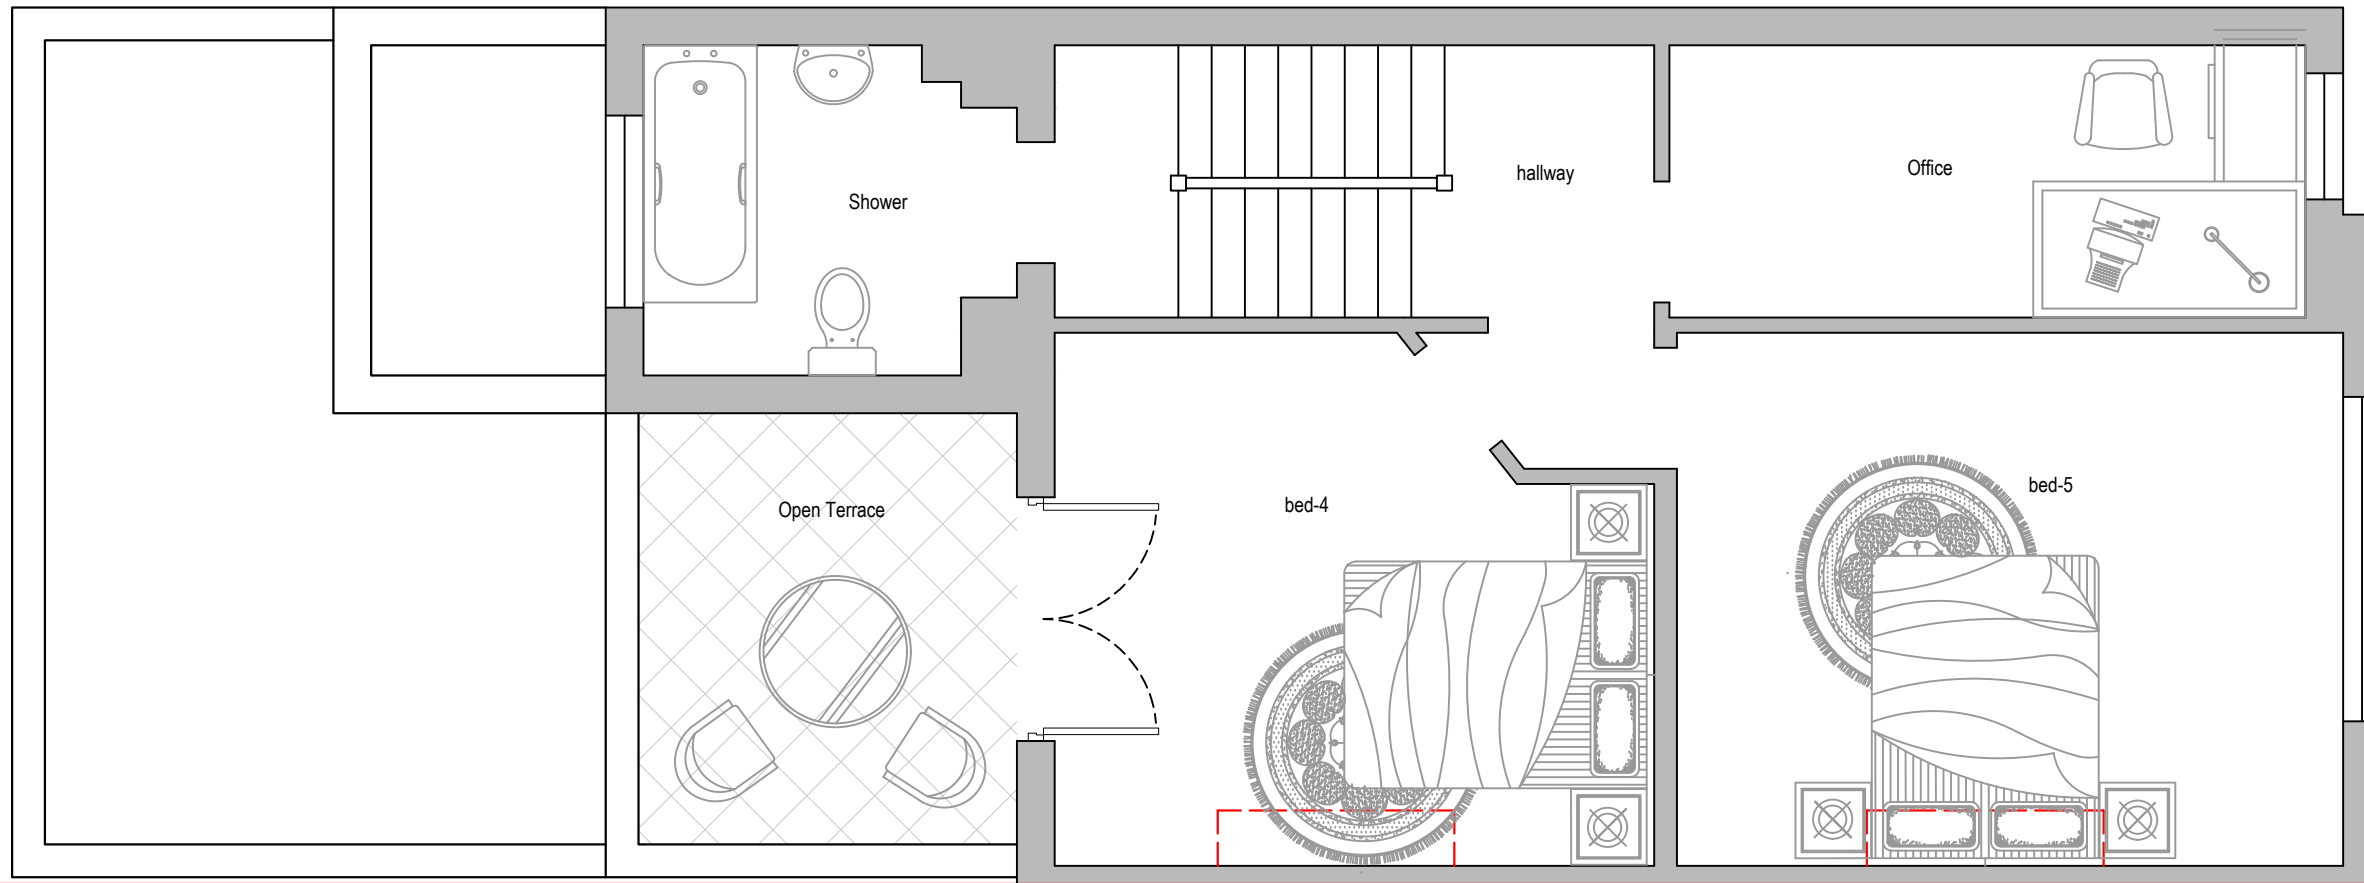 

Proposed Second Floor Plan

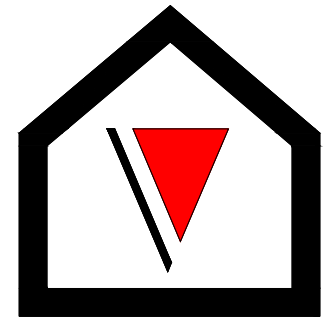

**V - Design**

Company: V-Design CAD Services Ltd  
 Website: www.vdesigncad.co.uk  
 Email Address: info@vdesigncad.co.uk  
 Tel : +44 20 3488 4890  
 Mobile: +44 7312015617

IMPORTANT NOTES:

Dimensions to be verified on site  
 DO NOT SCALE FROM THIS DRAWING.  
 Any areas indicated on this drawing are for guidance only.  
 No responsibility is taken for their accuracy.

This drawing is the property of **V-DESIGN CAD Services Ltd** Copyright is reserved by them and the drawing is issued on the condition that it is not copied, reproduced, retained or disclosed to any unauthorized person, either wholly or in part without the consent in writing of **V-DESIGN CAD Services Ltd**

2 Camden Park Road,  
 London  
 NW1 9BG


LEGENDS:

EXISTING:		PROPOSED:	
Existing Wall		Cavity Wall	
Internal Wall		Internal Wall	
Site Boundary		Site Boundary	
Windows		Windows	
Doors		Doors	

Drawing Title:  
 Existing and Proposed Second floor Plan  
 Scale: 1:100, 1:50 | Paper Size: A3

REVISION/ COMMENTS :		
No:	Comments:	Date:

Drawn By: VG  
 Job Ref: 24086V  
 Date: Oct-2024  
 Drawing No. PL - 04

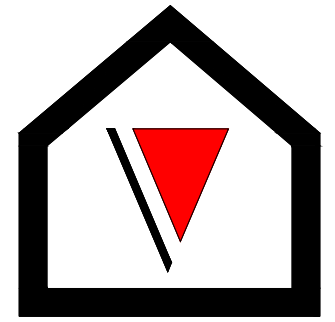

**V - Design**

Company: V-Design CAD Services Ltd  
 Website: www.vdesigncad.co.uk  
 Email Address: info@vdesigncad.co.uk  
 Tel : +44 20 3488 4890  
 Mobile: +44 7312015617










 
**IMPORTANT NOTES:**

Dimensions to be verified on site  
 DO NOT SCALE FROM THIS DRAWING.  
 Any areas indicated on this drawing are for guidance only.  
 No responsibility is taken for their accuracy.

This drawing is the property of **V-DESIGN CAD Services Ltd** Copyright is reserved by them and the drawing is issued on the condition that it is not copied, reproduced, retained or disclosed to any unauthorized person, either wholly or in part without the consent in writing of **V-DESIGN CAD Services Ltd**

2 Camden Park Road,  
 London  
 NW1 9BG


**LEGENDS:**

  EXISTING:	PROPOSED:
Existing Wall 	Cavity Wall 
Internal Wall 	Internal Wall  Timber Partition
Site Boundary 	Site Boundary 
Windows 	Windows 
Doors 	Doors 



Drawing Title:	
Existing Elevations	
Scale: 1:100	Paper Size: A3

REVISION/ COMMENTS :		
No:	Comments:	Date:


Drawn By:	VG
Job Ref:	24086V
Date:	Oct-2024
Drawing No.	PL - 05

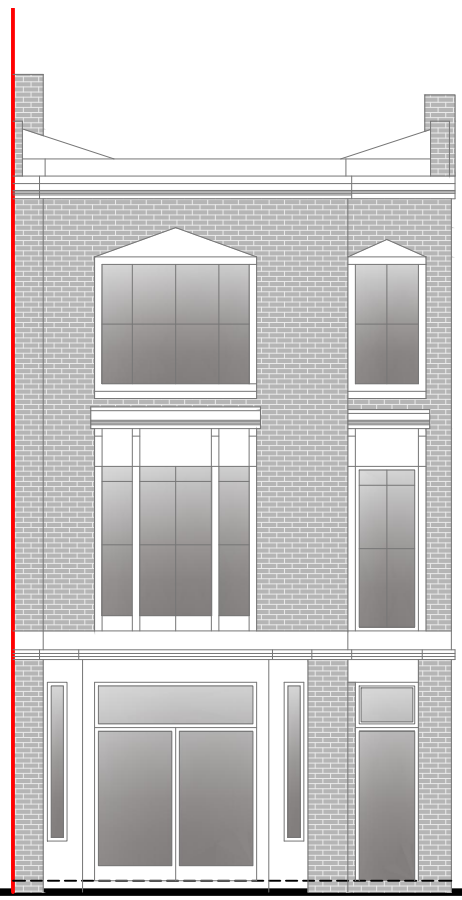



**Front Elevation**

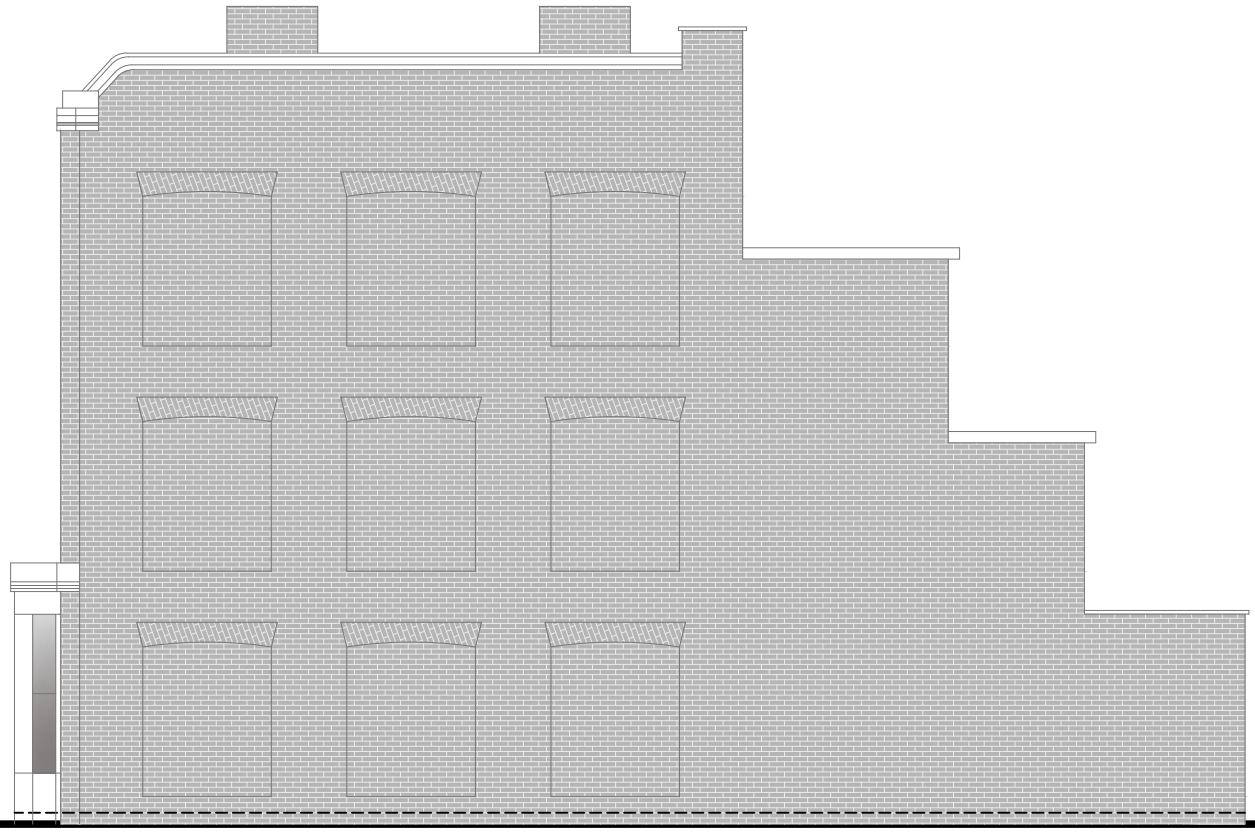 


**Side Elevation**

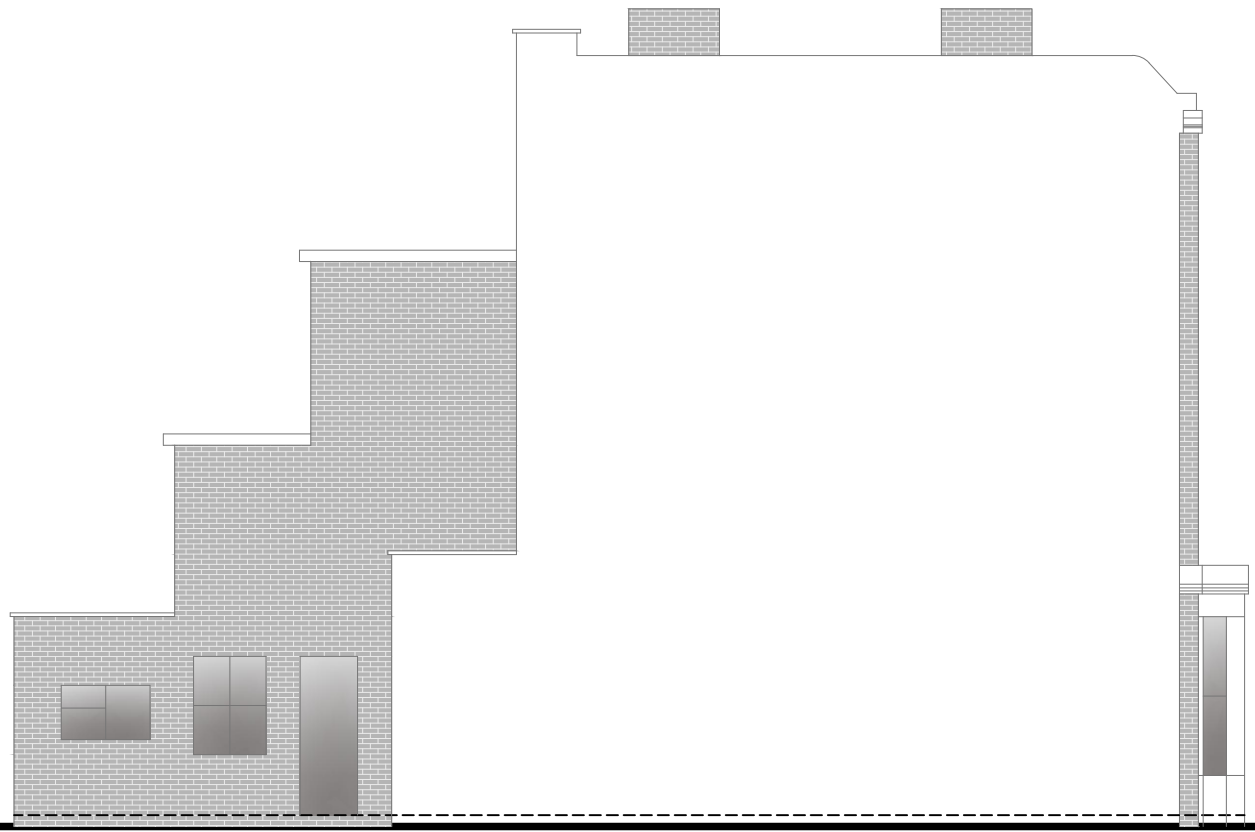


**Side Elevation**

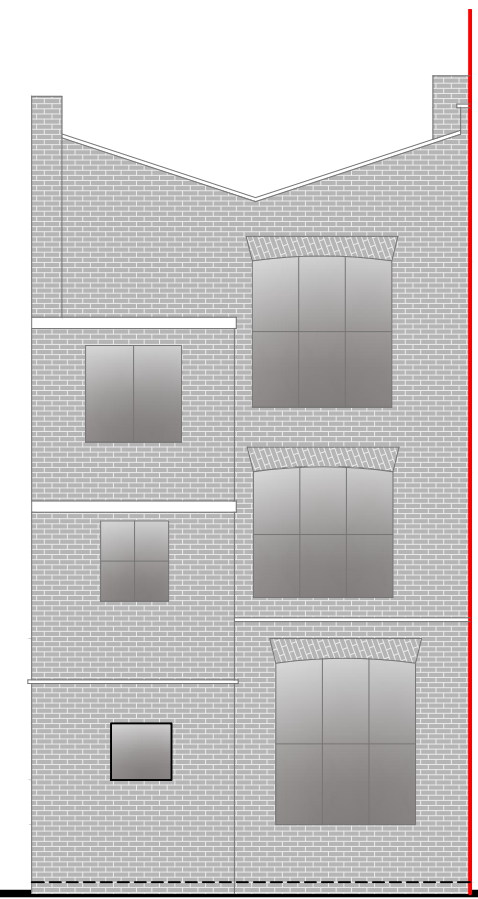 

**Rear Elevation**

 

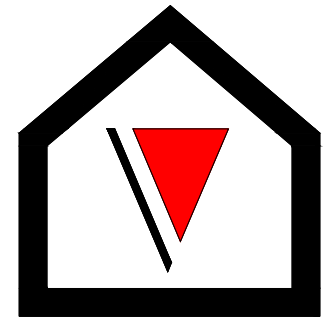

**V - Design**

Company: V-Design CAD Services Ltd  
 Website: www.vdesigncad.co.uk  
 Email Address: info@vdesigncad.co.uk  
 Tel : +44 20 3488 4890  
 Mobile: +44 7312015617

**IMPORTANT NOTES:**

Dimensions to be verified on site  
 DO NOT SCALE FROM THIS DRAWING.  
 Any areas indicated on this drawing are for guidance only.  
 No responsibility is taken for their accuracy.

This drawing is the property of **V-DESIGN CAD Services Ltd** Copyright is reserved by them and the drawing is issued on the condition that it is not copied, reproduced, retained or disclosed to any unauthorized person, either wholly or in part without the consent in writing of **V-DESIGN CAD Services Ltd**

2 Camden Park Road,  
 London  
 NW1 9BG


**LEGENDS:**

EXISTING:		PROPOSED:	
Existing Wall		Cavity Wall	
Internal Wall		Internal Wall	
Site Boundary		Site Boundary	
Windows		Windows	
Doors		Doors	


Drawing Title:	
Proposed Elevations	
Scale: 1:100	Paper Size: A3

REVISION/ COMMENTS :		
No:	Comments:	Date:

Drawn By:	VG
Job Ref:	24086V
Date:	Oct-2024
Drawing No.	PL - 06

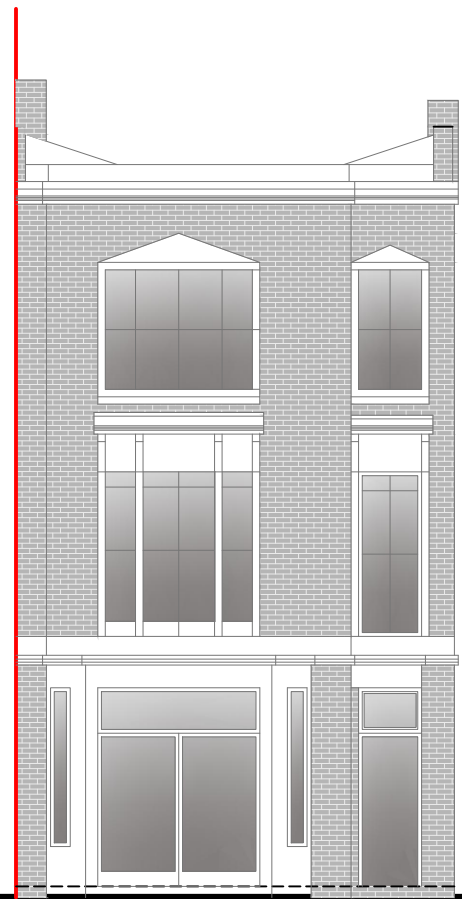


**Front Elevation**

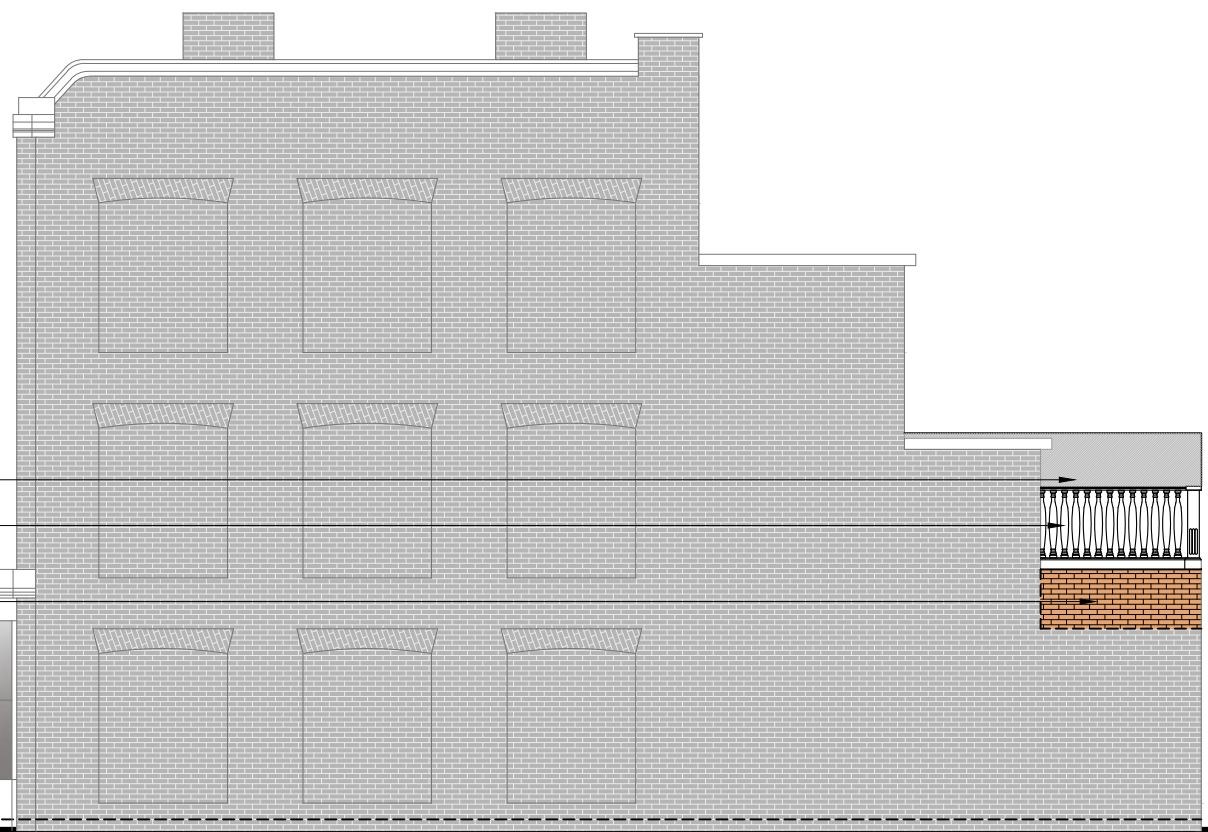


**Side Elevation**




Opaque Privacy screen  
 Cast stone railing  
 brickwork match to existing

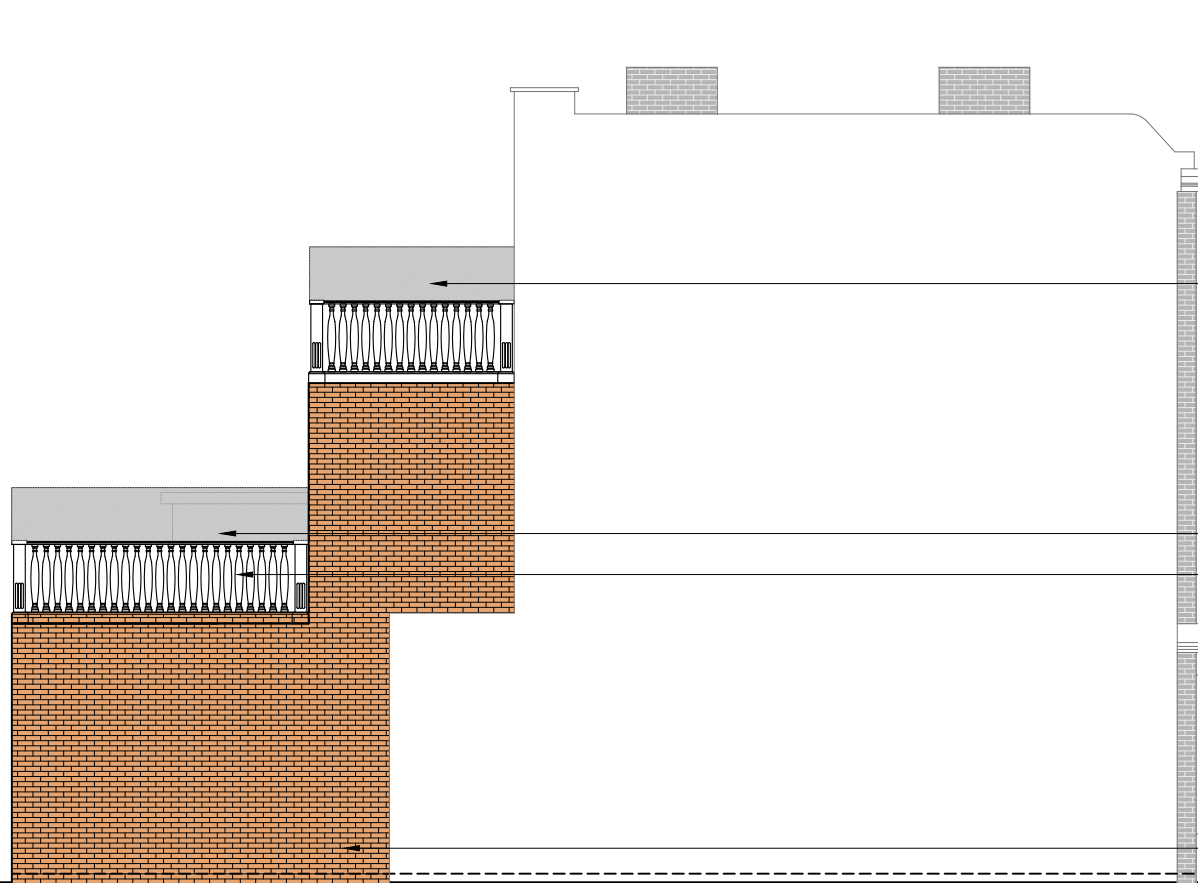


**Side Elevation**

 


Upvc door match to existing  
 Opaque Privacy screen  
 Cast stone railing  
 brickwork match to existing  
 Upvc door match to existing  
 Opaque Privacy screen  
 Cast stone railing  
 brickwork match to existing  
 Upvc door match to existing  
 brickwork match to existing

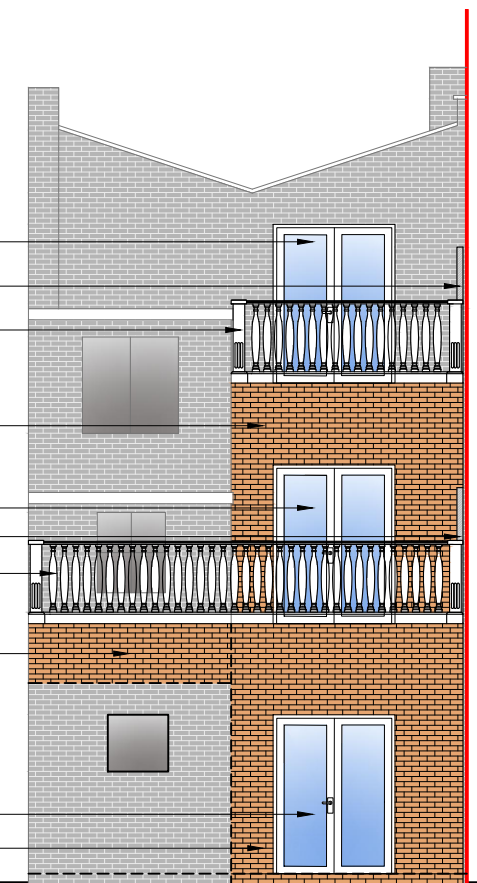

**Rear Elevation**

 

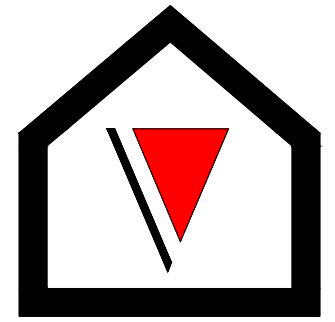

**V - Design**

Company: V-Design CAD Services Ltd  
 Website: www.vdesigncad.co.uk  
 Email Address: info@vdesigncad.co.uk  
 Tel : +44 20 3488 4890  
 Mobile: +44 7312015617




 






**IMPORTANT NOTES:**

Dimensions to be verified on site  
 DO NOT SCALE FROM THIS DRAWING.  
 Any areas indicated on this drawing are for guidance only.  
 No responsibility is taken for their accuracy.

This drawing is the property of **V-DESIGN CAD Services Ltd** Copyright is reserved by them and the drawing is issued on the condition that it is not copied, reproduced, retained or disclosed to any unauthorized person, either wholly or in part without the consent in writing of **V-DESIGN CAD Services Ltd**

2 Camden Park Road,  
 London  
 NW1 9BG

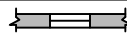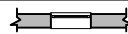
**LEGENDS:**

EXISTING:	PROPOSED:
Existing Wall 	Cavity Wall 
Internal Wall 	Internal Wall 
Site Boundary 	Site Boundary 
Windows 	Windows 
Doors 	Doors 


Drawing Title:	
Existing Section	
Scale: 1:50	Paper Size: A3


REVISION/ COMMENTS :		
No:	Comments:	Date:

Drawn By:	VG
Job Ref:	24086V
Date:	Oct-2024
Drawing No.	PL - 07

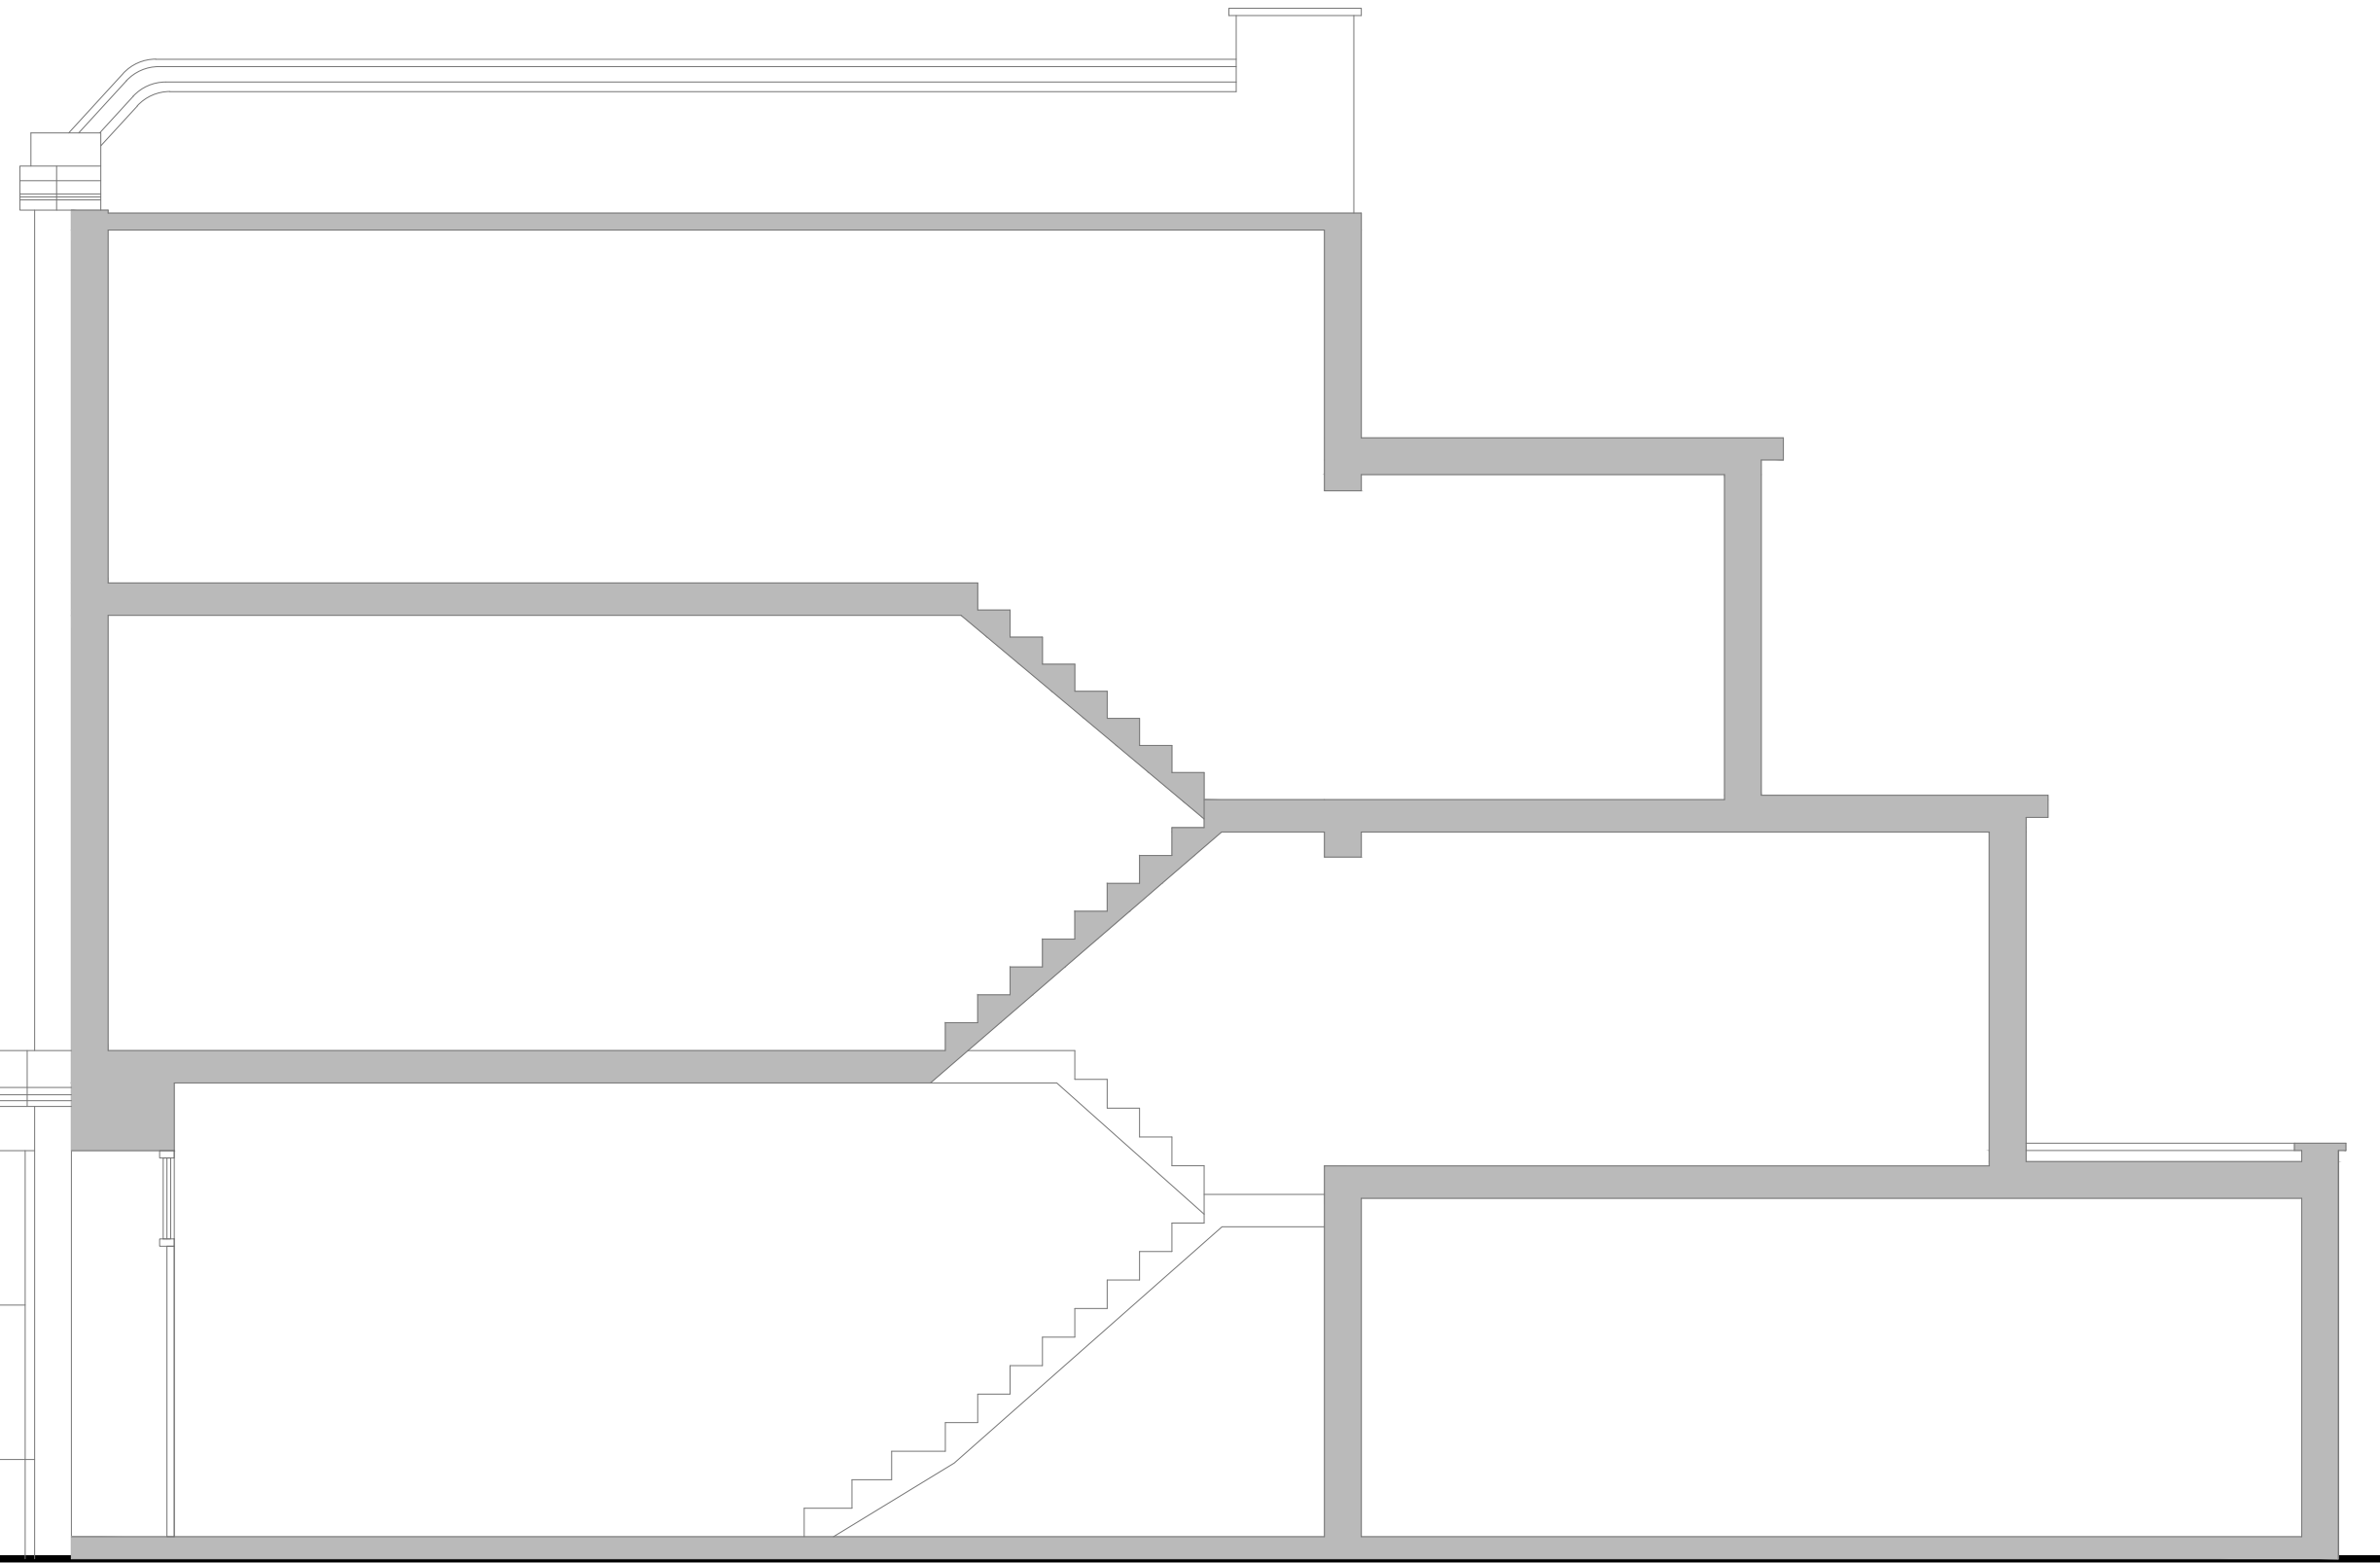

**Existing Section**

 

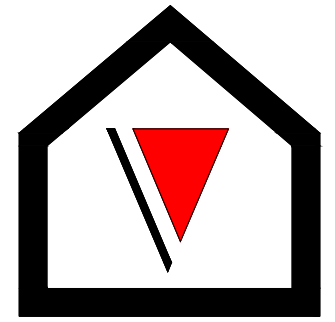

**V - Design**

Company: V-Design CAD Servies Ltd  
 Website: www.vdesigncad.co.uk  
 Email Address: info@vdesigncad.co.uk  
 Tel : +44 20 3488 4890  
 Mobile: +44 7312015617




 






**IMPORTANT NOTES:**

Dimensions to be verified on site  
 DO NOT SCALE FROM THIS DRAWING.  
 Any areas indicated on this drawing are for guidance only.  
 No responsibility is taken for their accuracy.

This drawing is the property of **V-DESIGN CAD Services Ltd** Copyright is reserved by them and the drawing is issued on the condition that it is not copied, reproduced, retained or disclosed to any unauthorized person, either wholly or in part without the consent in writing of **V-DESIGN CAD Services Ltd**

2 Camden Park Road,  
 London  
 NW1 9BG

  
**LEGENDS:**

EXISTING:	PROPOSED:
Existing Wall 	Cavity Wall 
Internal Wall 	Internal Wall 
Site Boundary 	Site Boundary 
Windows 	Windows 
Doors 	Doors 

Drawing Title:	
Proposed Section	
Scale: 1:50	Paper Size: A3

REVISION/ COMMENTS :		
No:	Comments:	Date:

Drawn By:	VG
Job Ref:	24086V
Date:	Oct-2024
Drawing No.	PL - 08

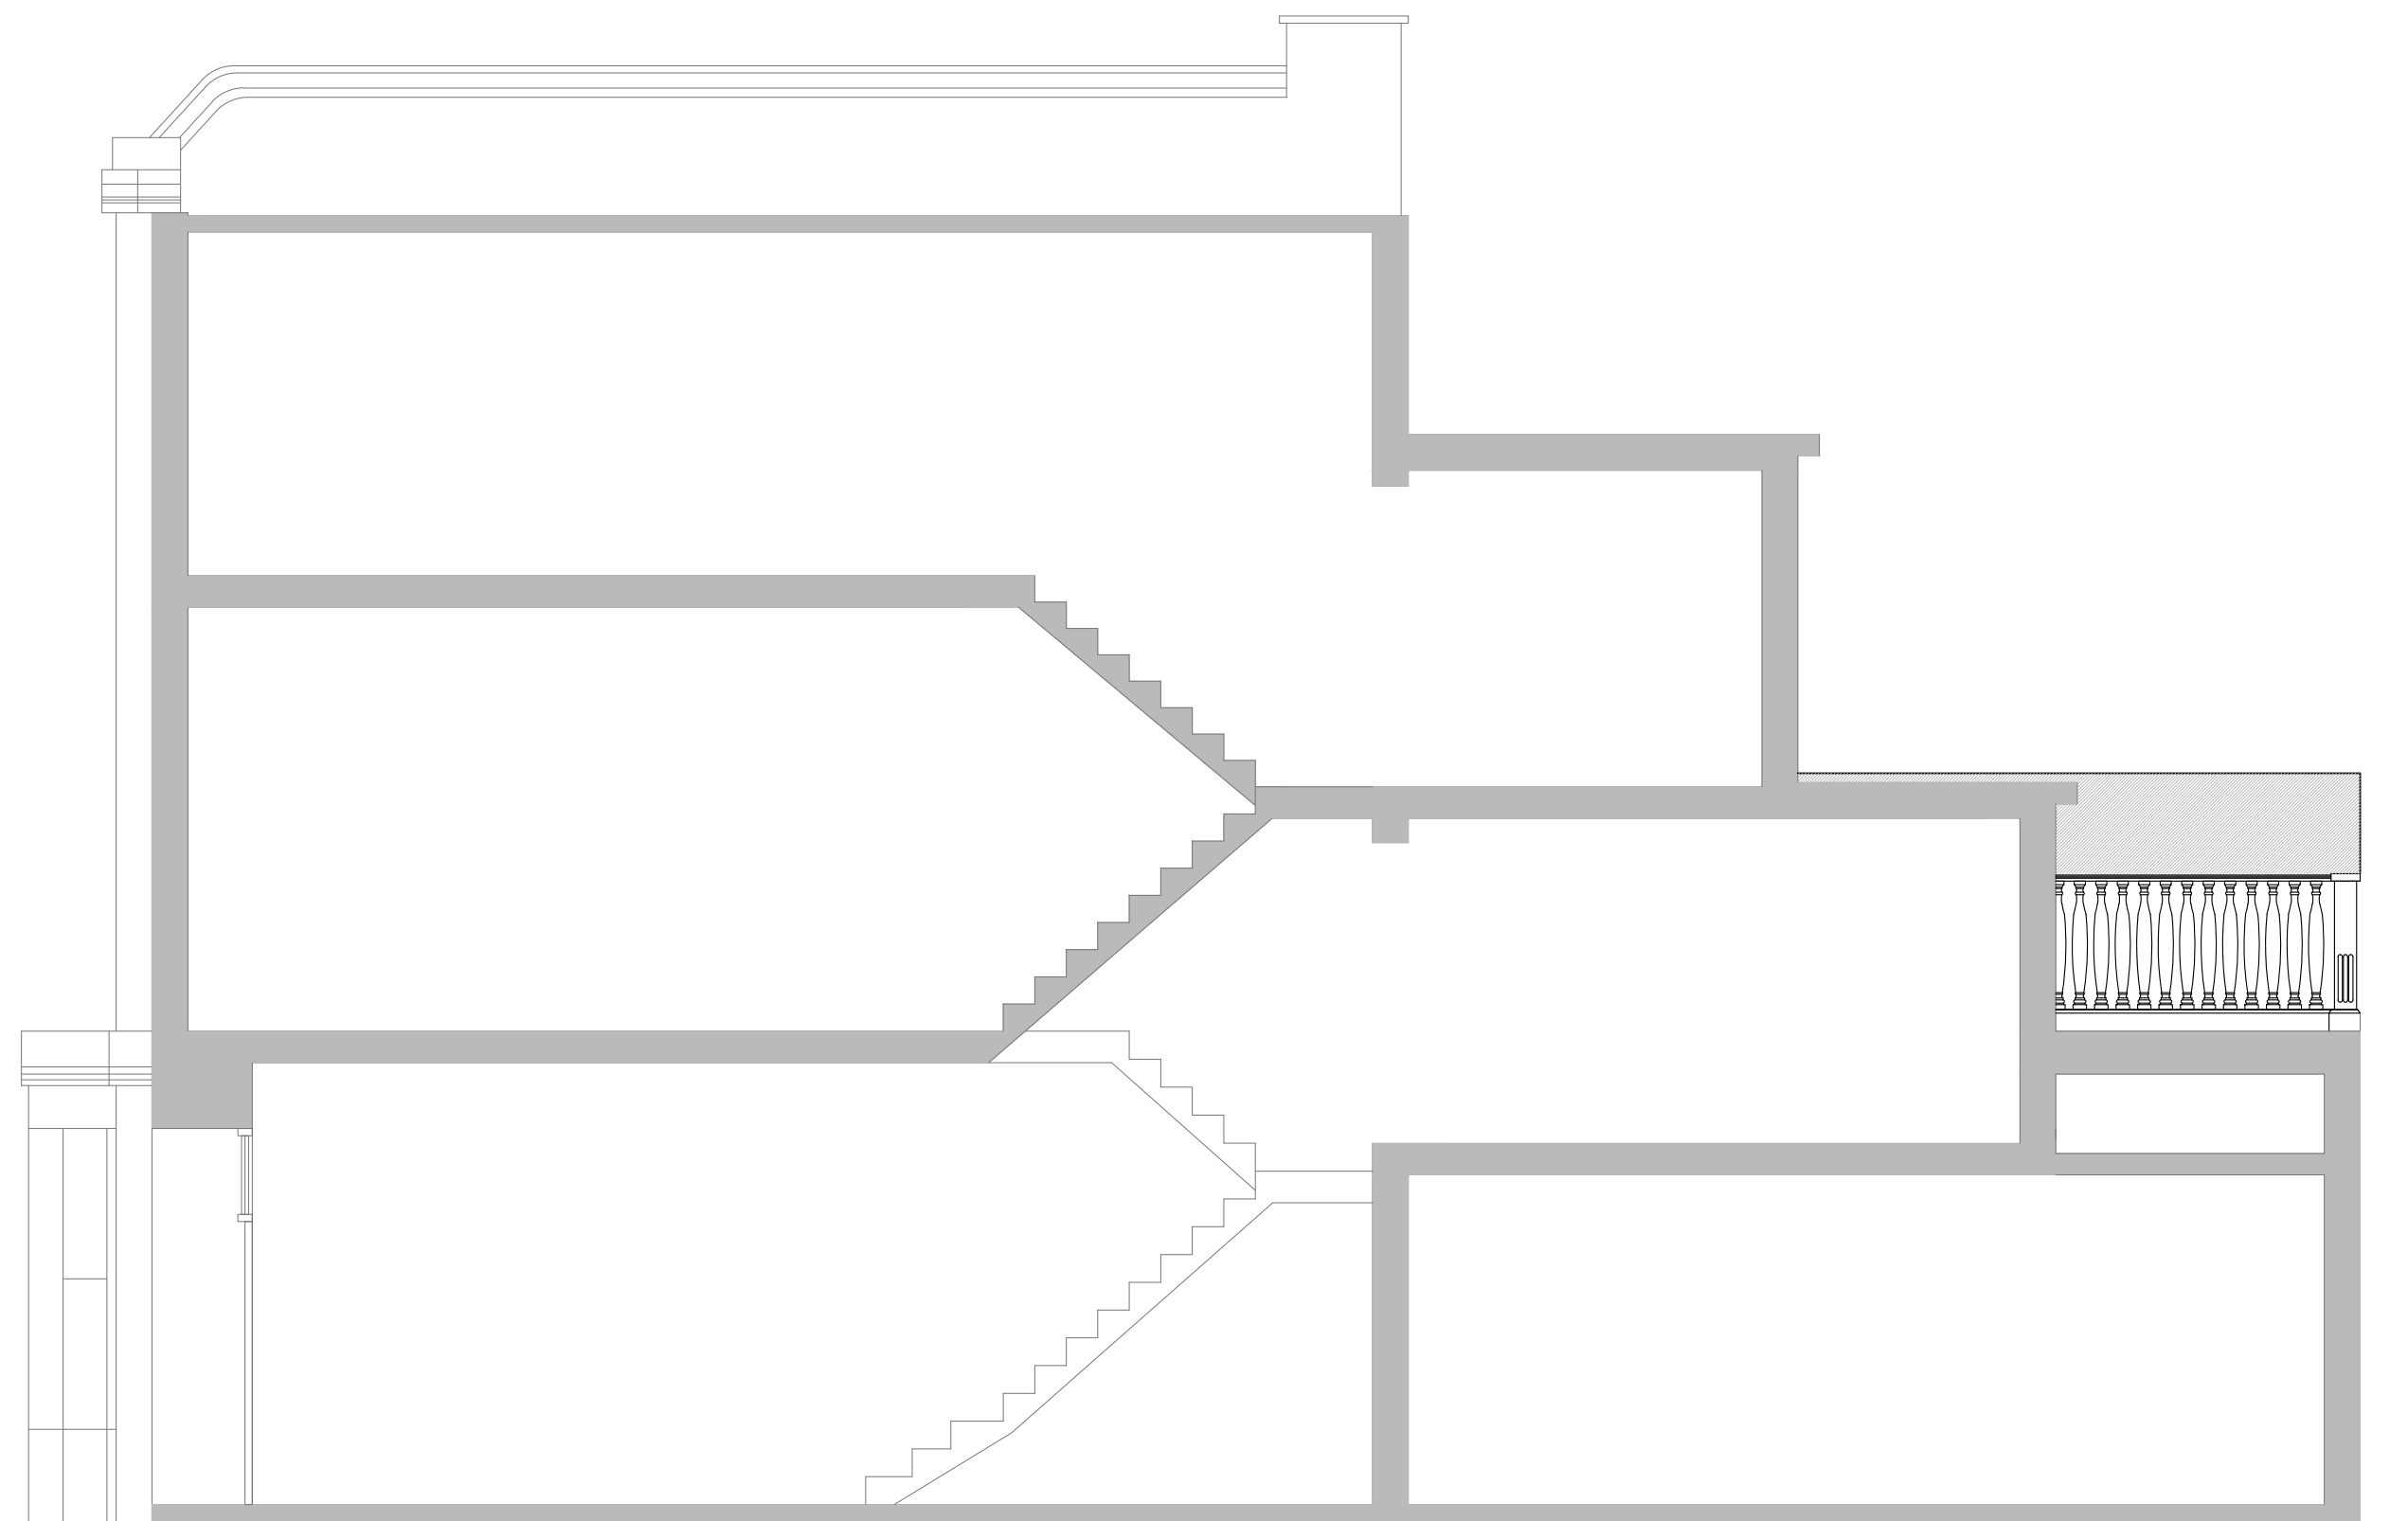

**Proposed Section**

