

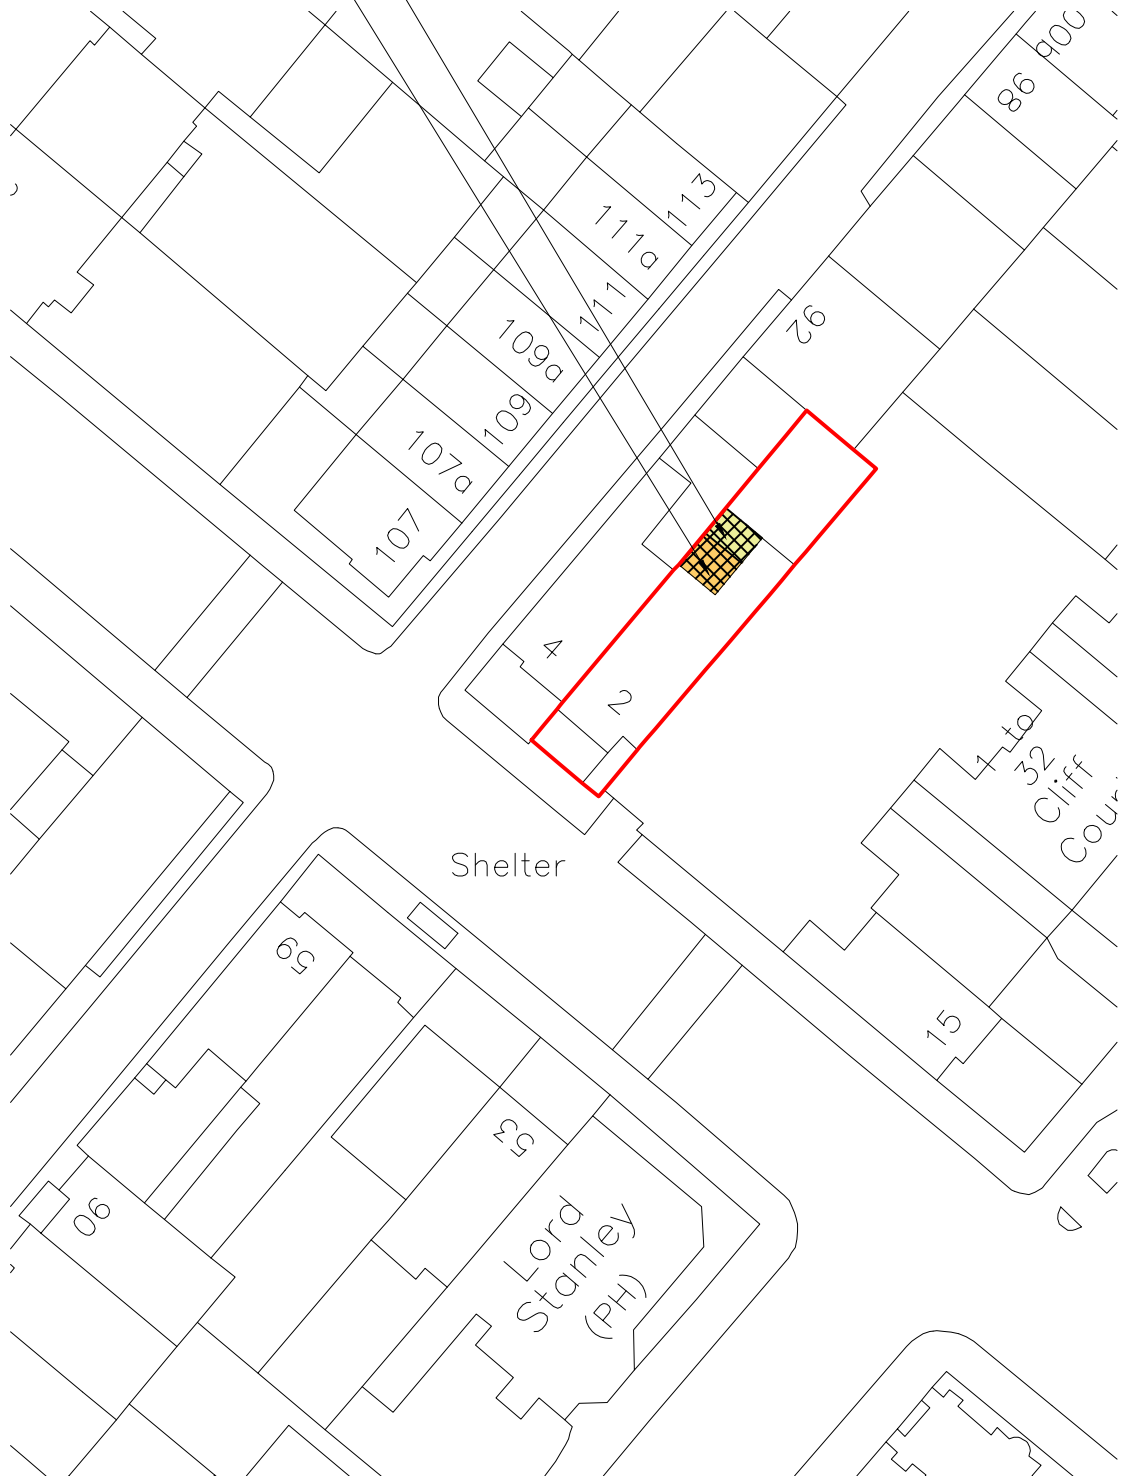




Proposed Ground floor Extension
Proposed First floor Extension

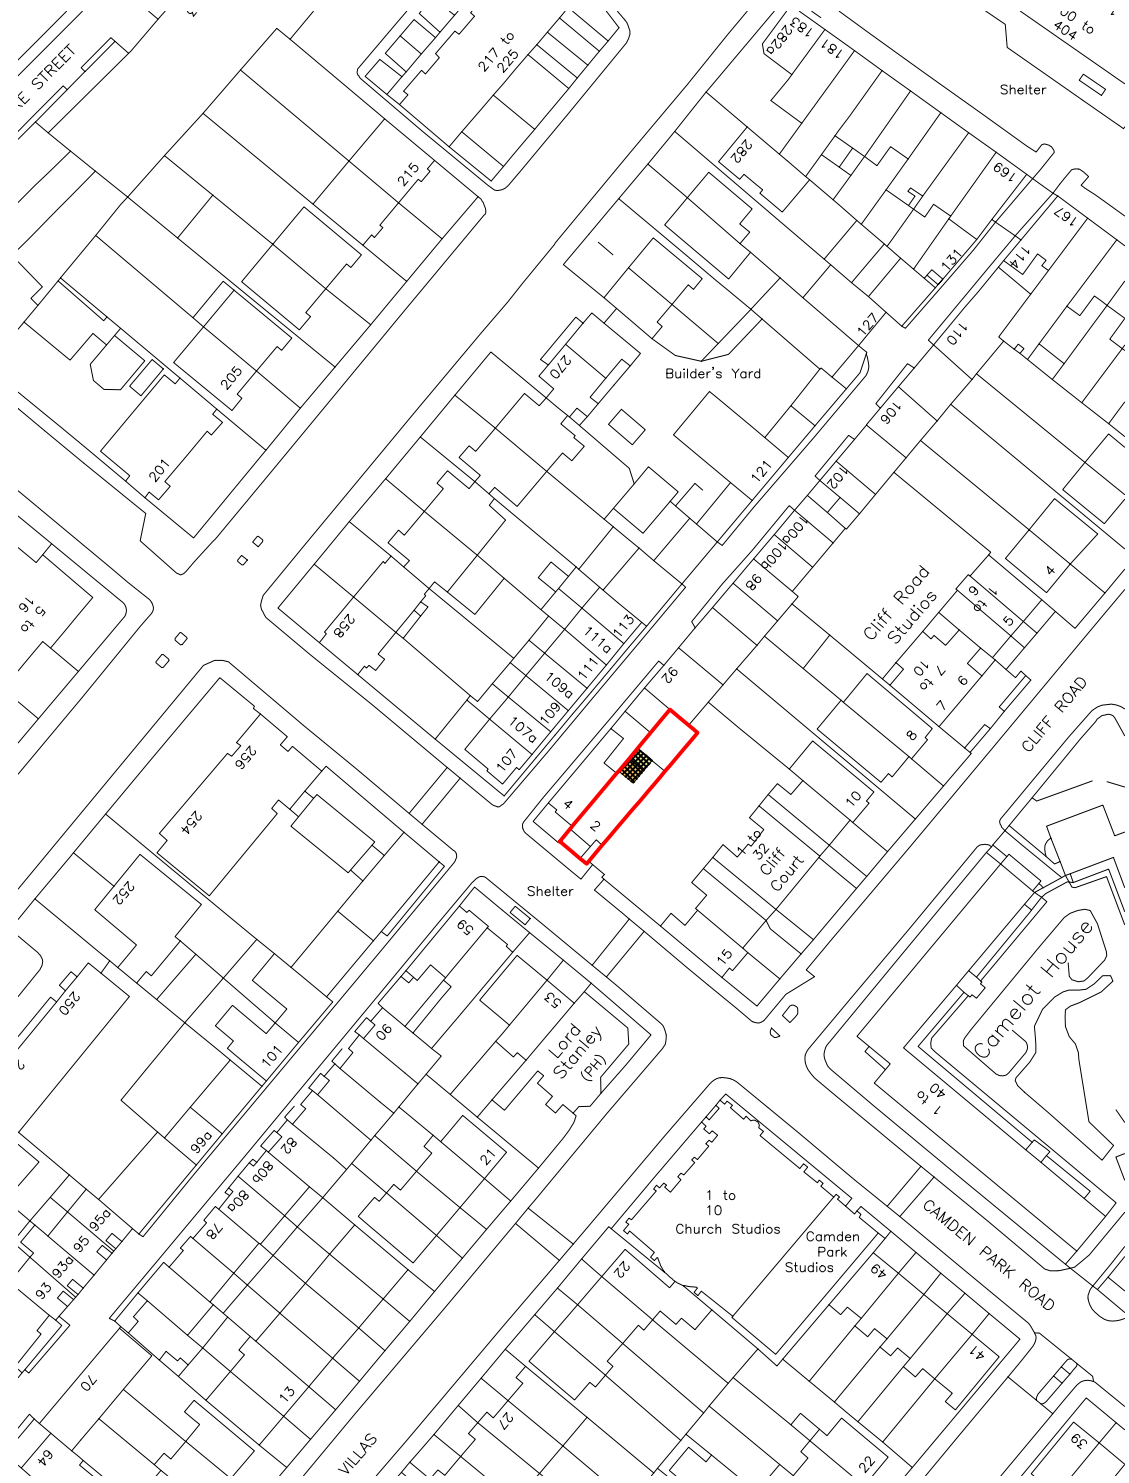

Block Plan

 

Site Location

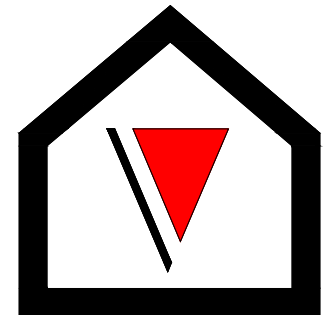 

V - Design

Website: V-Design CAD Services Ltd
 Email Address: info@vdesigncad.co.uk

IMPORTANT NOTES:
 Dimensions to be verified on site
 DO NOT SCALE FROM THIS DRAWING.
 Any areas indicated on this drawing are for guidance only.
 No responsibility is taken for their accuracy.
 This drawing is the property of **V-DESIGN CAD Services Ltd** Copyright is reserved by them and the drawing is issued on the condition that it is not copied, reproduced, retained or disclosed to any unauthorized person, either wholly or in part without the consent in writing of **V-DESIGN CAD Services Ltd**
 Email: vishal.p@vdesigncad.co.uk Mobile: 07971083395

PROJECT:
 2 Camden Park Road,
 London
 NW1 9BG

LEGENDS:


| EXISTING: | PROPOSED: |
|---------------|---------------|
| Existing Wall | Proposed Wall |
| Internal Wall | Internal Wall |
| Site Boundary | Site Boundary |
| Windows | Windows |
| Doors | Doors |


Drawing Title:
 Block and Location Plans
 Scale: 1:500, 1:1250 | Paper Size: A3

REVISION/ COMMENTS :



| No: | Comments: | Date: |
|-----|-----------|-------|
| | | |
| | | |
| | | |
| | | |

Drawn By: VG
 Job Ref: 24086V
 Date: Oct-2024
 Drawing No. PL - 01

 


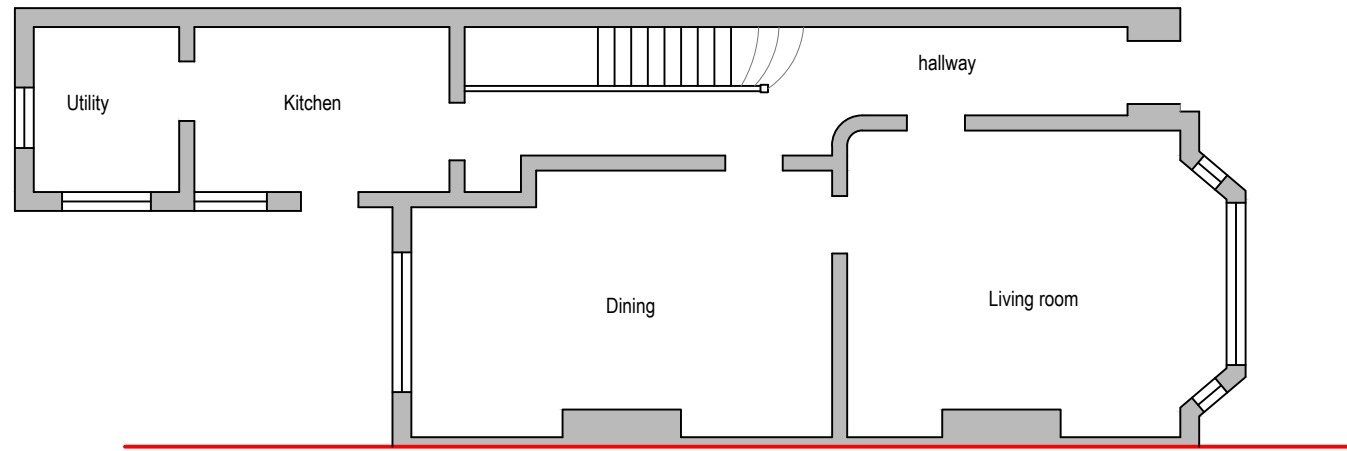

Existing Ground Floor Plan

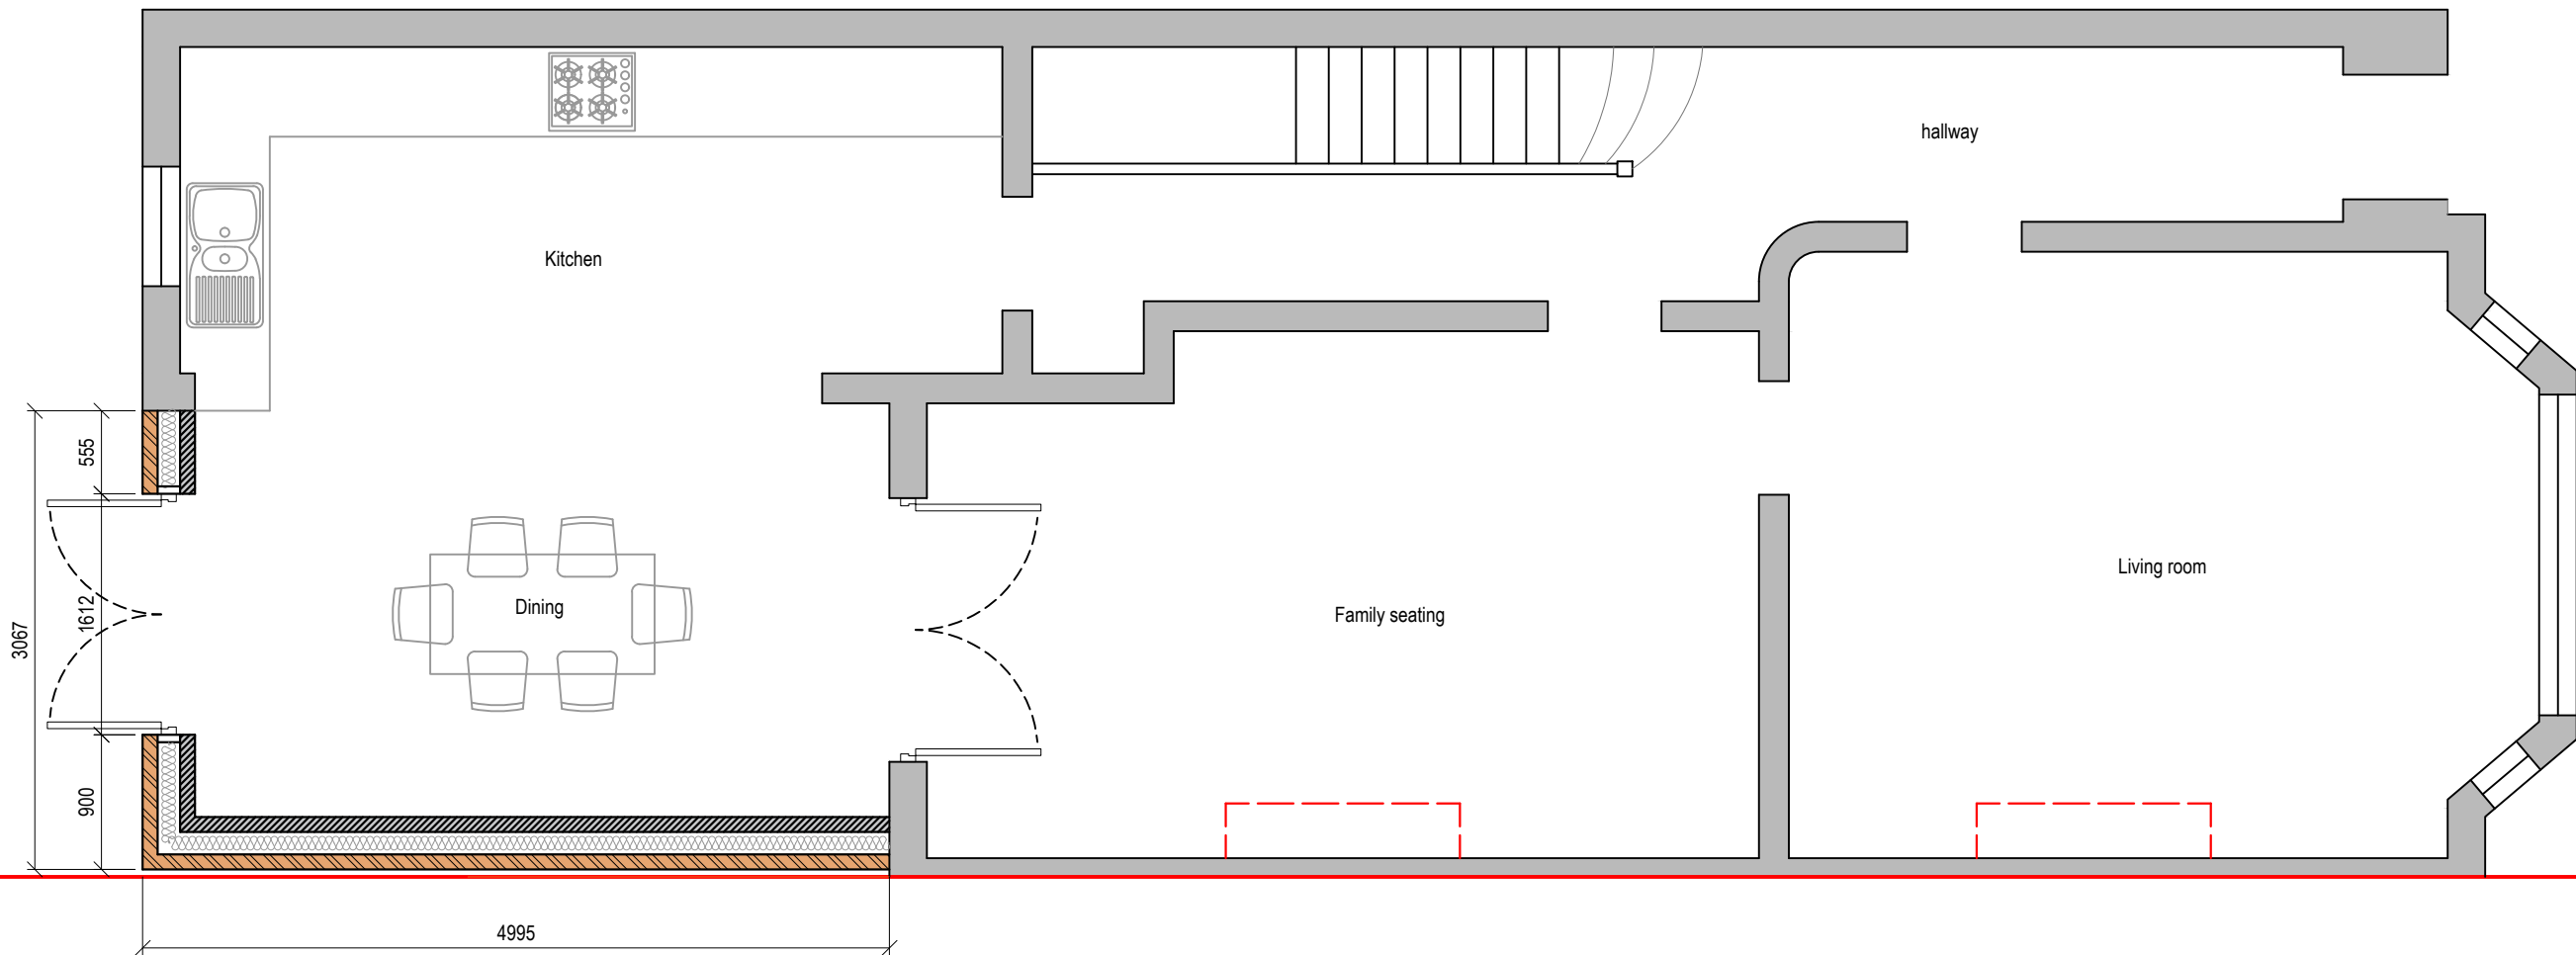 

Proposed Ground Floor Plan

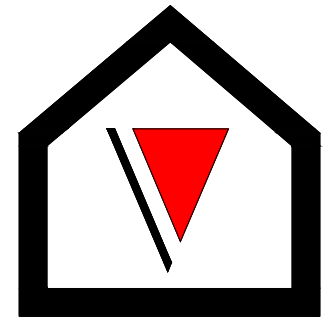

V - Design

Company: V-Design CAD Servies Ltd
 Website: www.vdesigncad.co.uk
 Email Address: info@vdesigncad.co.uk
 Tel : +44 20 3488 4890
 Mobile: +44 7312015617

IMPORTANT NOTES:

Dimensions to be verified on site
 DO NOT SCALE FROM THIS DRAWING.
 Any areas indicated on this drawing are for guidance only.
 No responsibility is taken for their accuracy.

This drawing is the property of **V-DESIGN CAD Services Ltd** Copyright is reserved by them and the drawing is issued on the condition that it is not copied, reproduced, retained or disclosed to any unauthorized person, either wholly or in part without the consent in writing of **V-DESIGN CAD Services Ltd**

2 Camden Park Road,
 London
 NW1 9BG


LEGENDS:

| EXISTING: | | PROPOSED: | |
|---------------|--|---------------|--|
| Existing Wall | | Cavity Wall | |
| Internal Wall | | Internal Wall | |
| Site Boundary | | Site Boundary | |
| Windows | | Windows | |
| Doors | | Doors | |

Drawing Title:
 Existing and Proposed Ground Floor plan
 Scale: 1:100, 1:50 | Paper Size: A3

| REVISION/ COMMENTS : | | |
|----------------------|-----------|-------|
| No: | Comments: | Date: |
| | | |
| | | |
| | | |
| | | |

Drawn By: VG
 Job Ref: 24086V
 Date: Oct-2024
 Drawing No. PL - 02

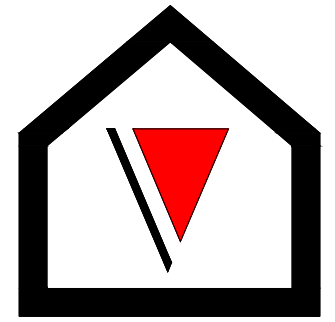

V - Design

Company: V-Design CAD Services Ltd
 Website: www.vdesigncad.co.uk
 Email Address: info@vdesigncad.co.uk
 Tel : +44 20 3488 4890
 Mobile: +44 7312015617

IMPORTANT NOTES:


Dimensions to be verified on site
 DO NOT SCALE FROM THIS DRAWING.
 Any areas indicated on this drawing are for guidance only.
 No responsibility is taken for their accuracy.

This drawing is the property of **V-DESIGN CAD Services Ltd** Copyright is reserved by them and the drawing is issued on the condition that it is not copied, reproduced, retained or disclosed to any unauthorized person, either wholly or in part without the consent in writing of **V-DESIGN CAD Services Ltd**



2 Camden Park Road,
 London
 NW1 9BG

LEGENDS:

| EXISTING: | PROPOSED: |
|---------------|---------------|
| Existing Wall | Cavity Wall |
| Internal Wall | Internal Wall |
| Site Boundary | Site Boundary |
| Windows | Windows |
| Doors | Doors |

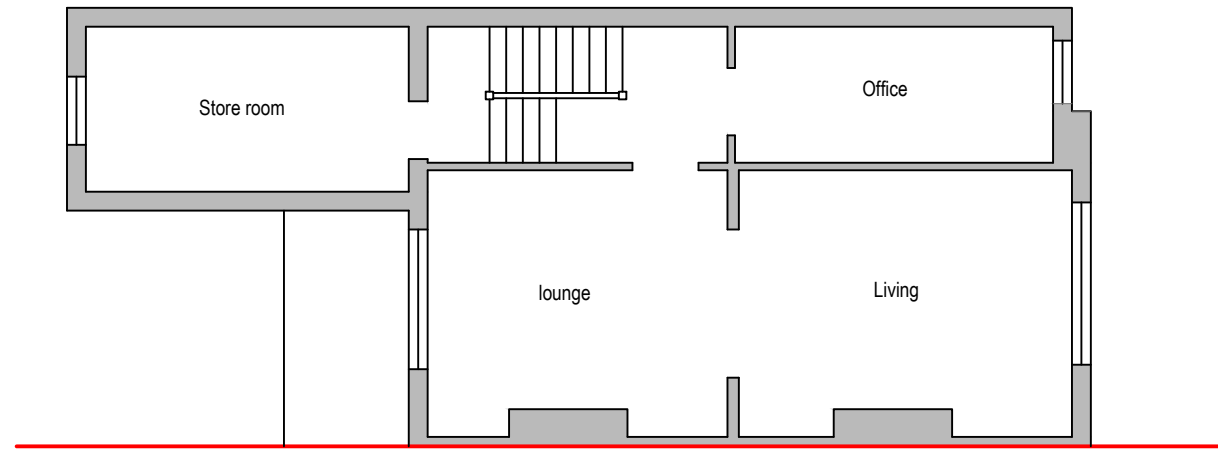

Existing First Floor Plan

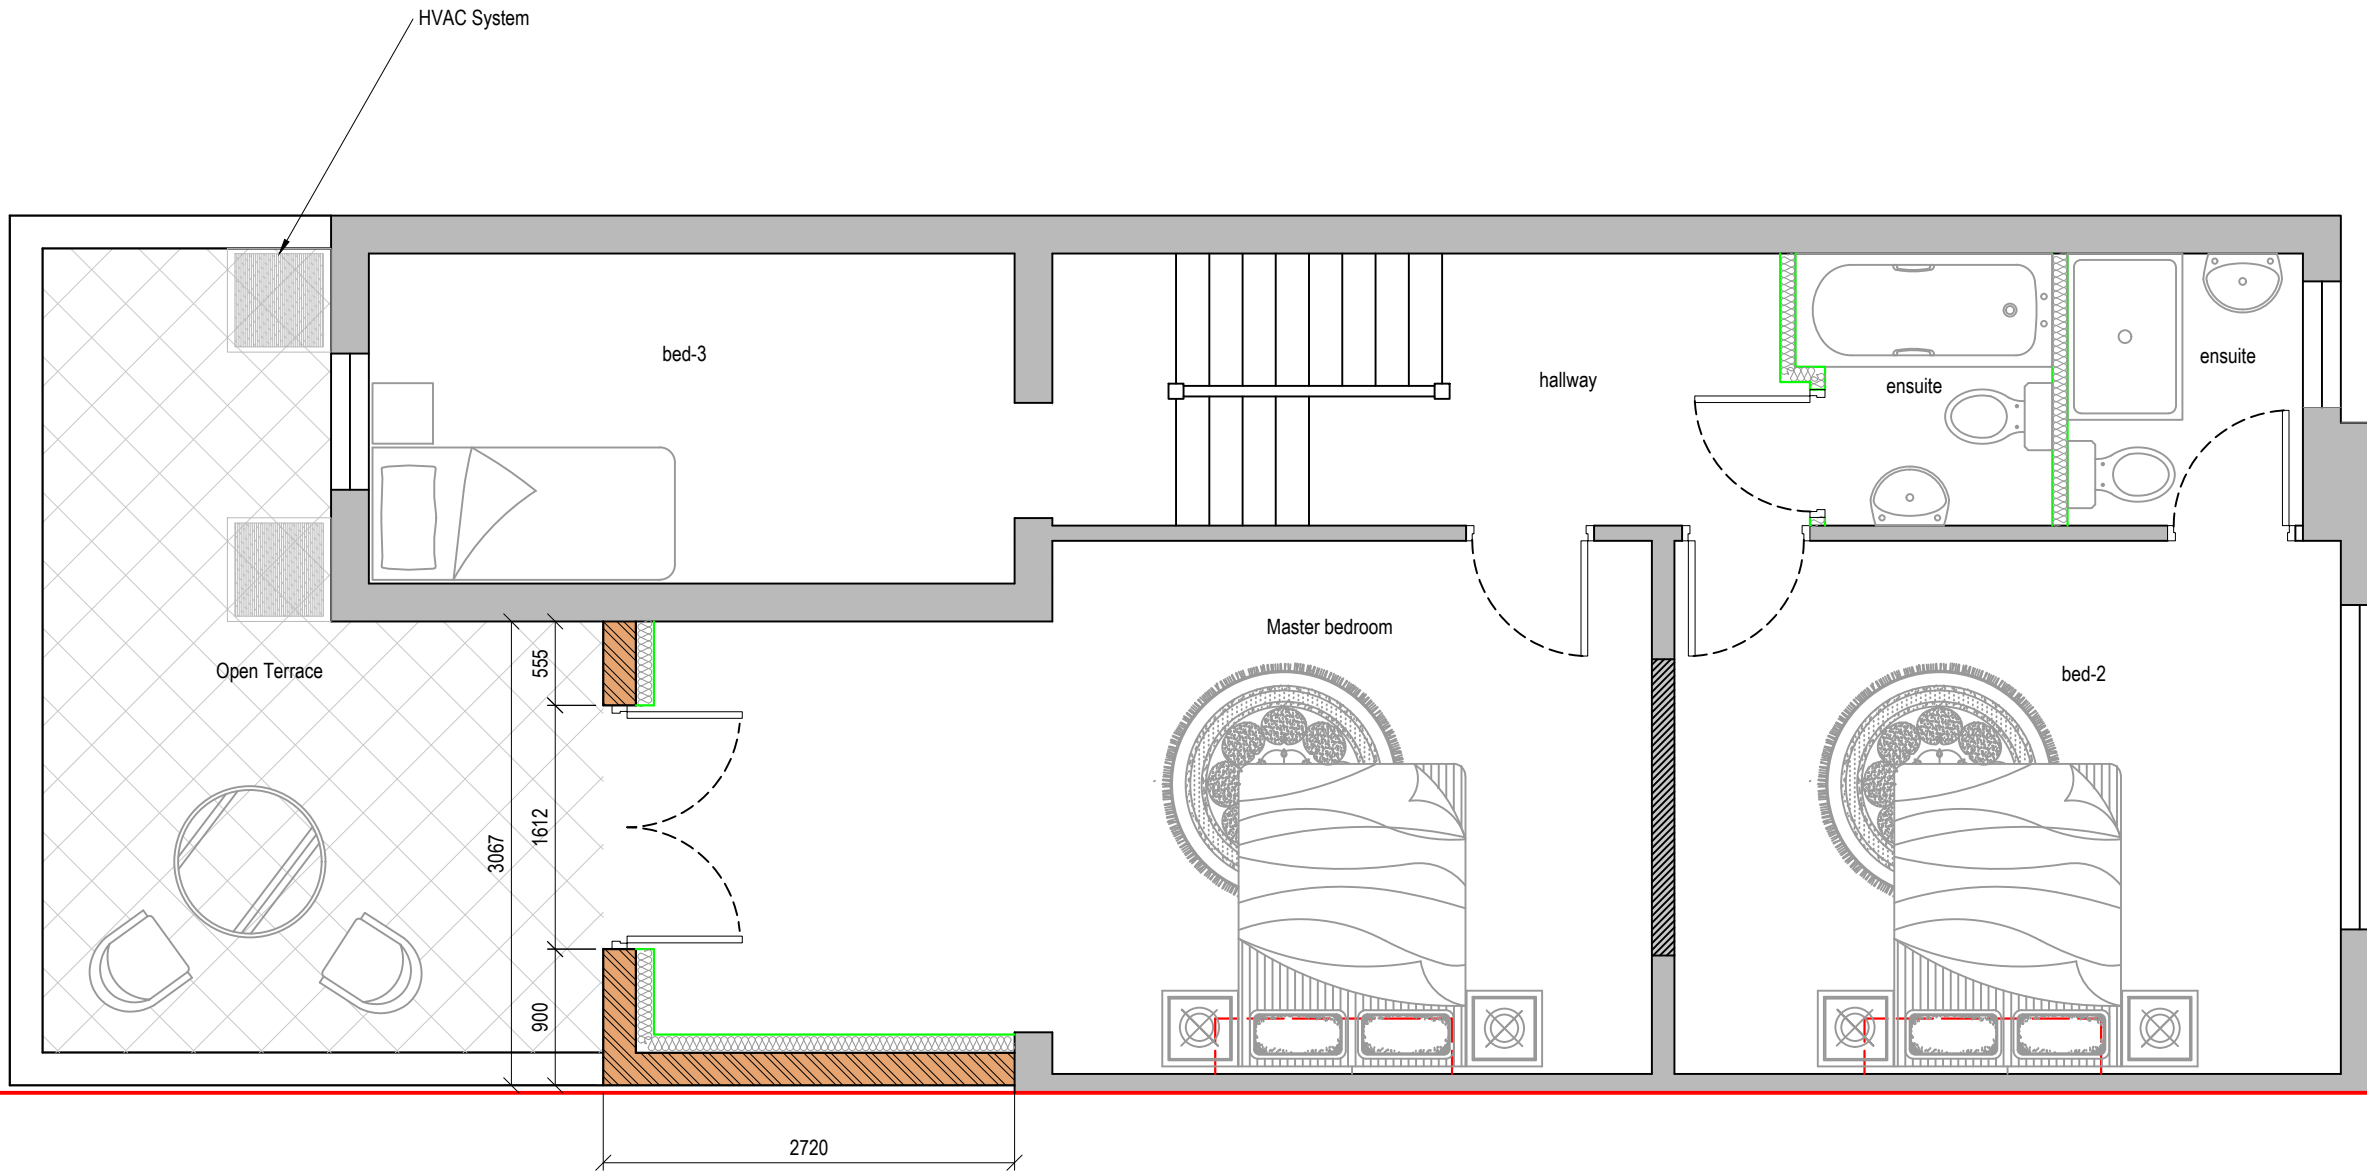 


Proposed First Floor Plan





Drawing Title:
 Existing and Proposed First floor
 Plan
 Scale: 1:100, 1:50 | Paper Size: A3

| REVISION/ COMMENTS : | | |
|----------------------|-----------|-------|
| No: | Comments: | Date: |
| | | |
| | | |
| | | |
| | | |


Drawn By: VG
 Job Ref: 24086V
 Date: Oct-2024
 Drawing No. PL - 03

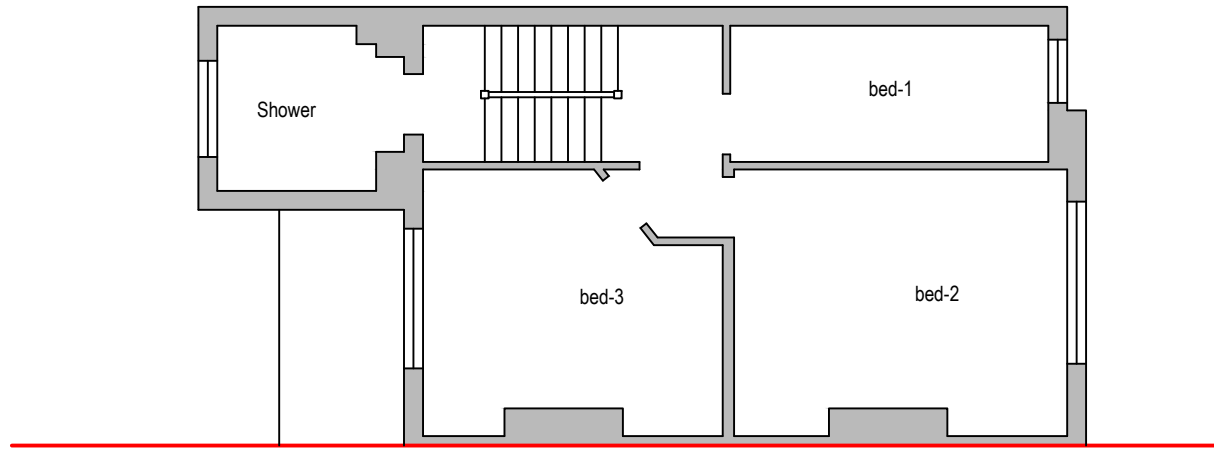

Existing Second Floor Plan

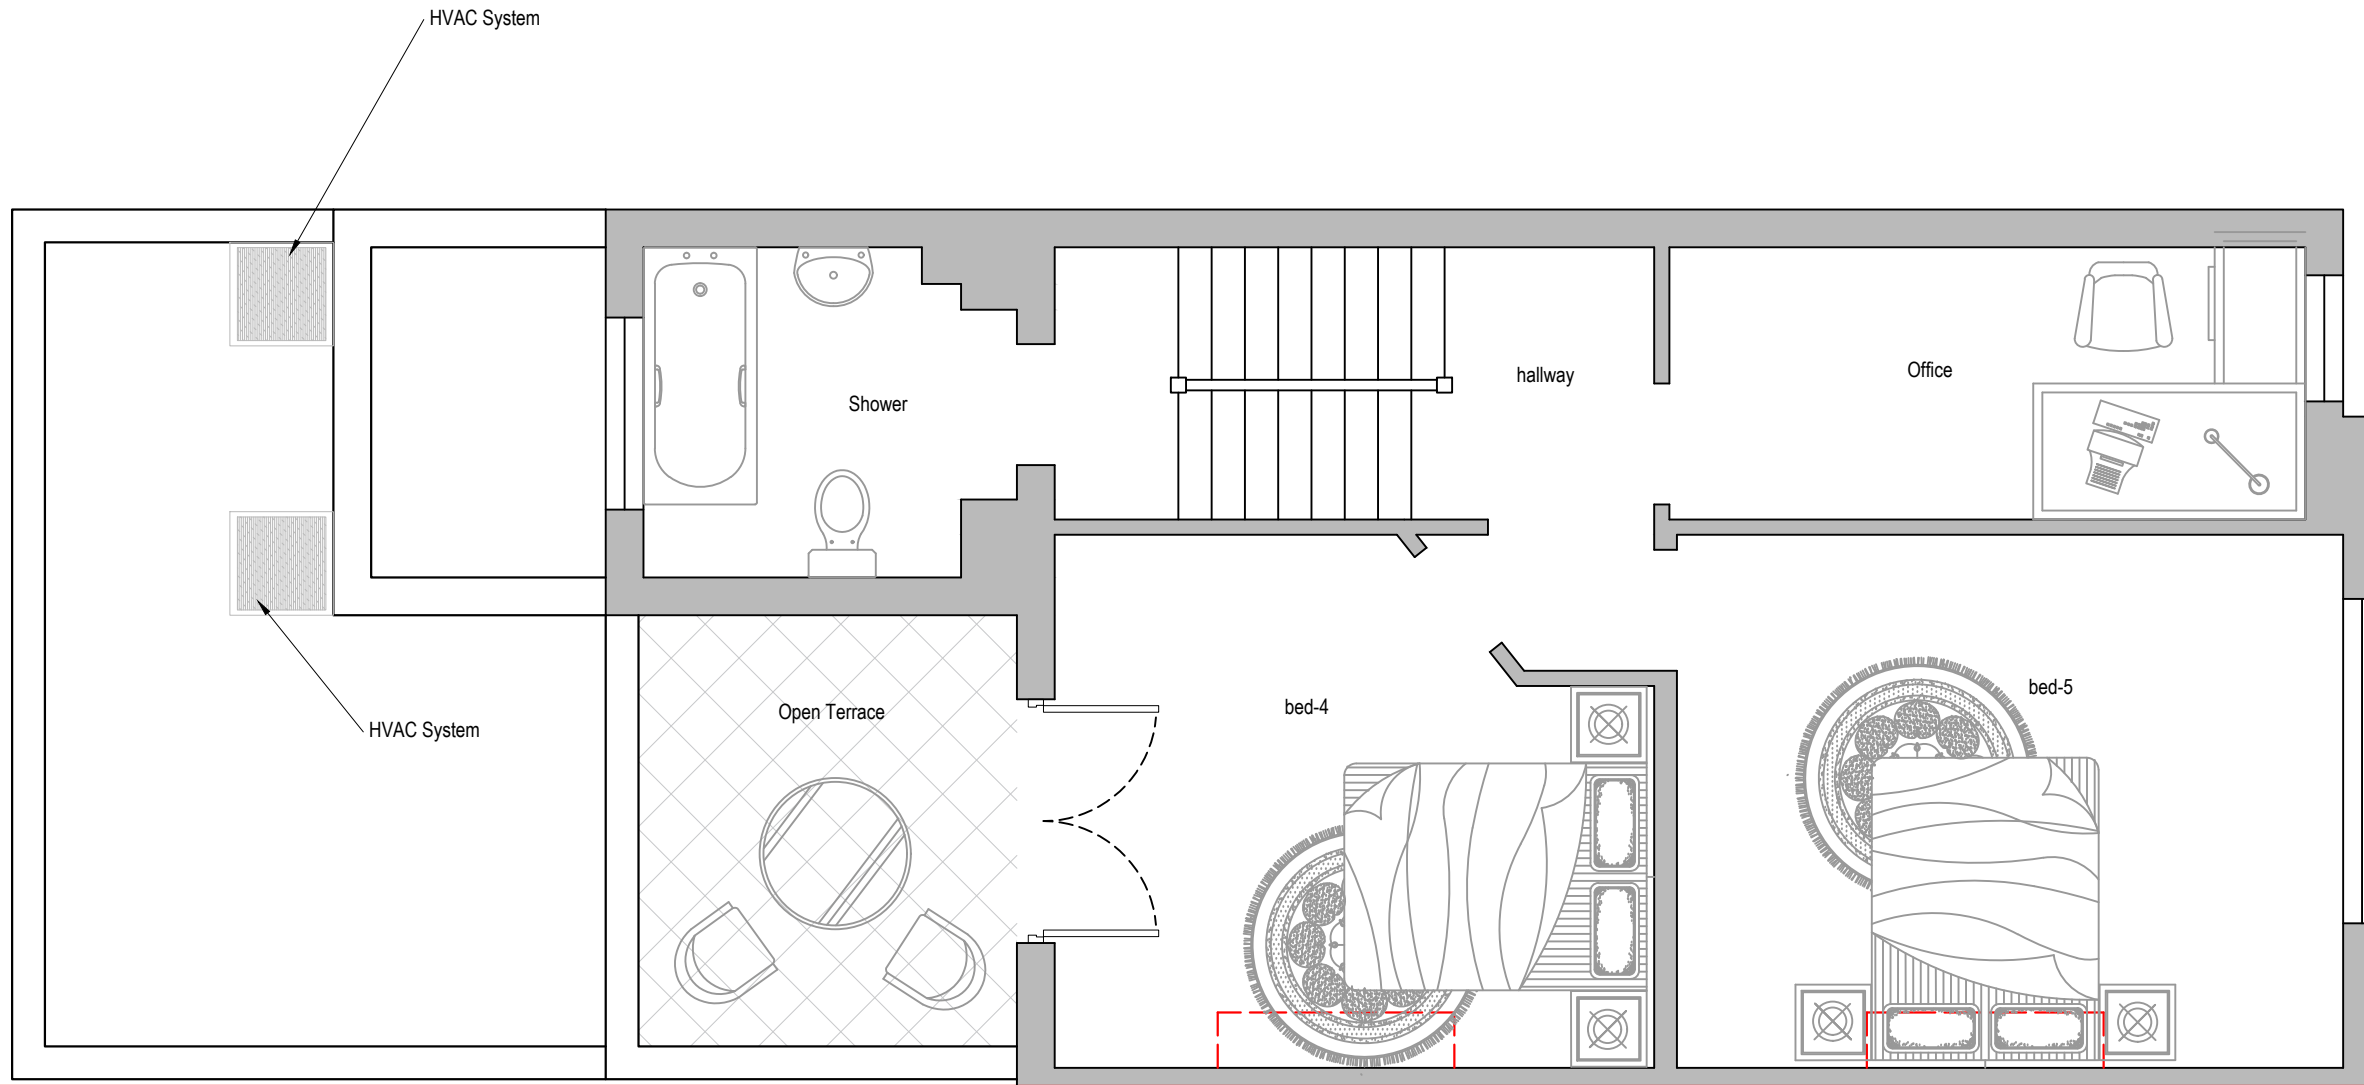 

Proposed Second Floor Plan

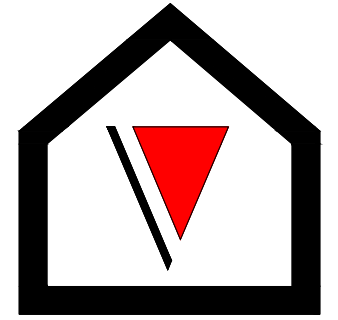

V - Design

Company: V-Design CAD Services Ltd
 Website: www.vdesigncad.co.uk
 Email Address: info@vdesigncad.co.uk
 Tel : +44 20 3488 4890
 Mobile: +44 7312015617

IMPORTANT NOTES:

Dimensions to be verified on site
 DO NOT SCALE FROM THIS DRAWING.
 Any areas indicated on this drawing are for guidance only.
 No responsibility is taken for their accuracy.

This drawing is the property of **V-DESIGN CAD Services Ltd** Copyright is reserved by them and the drawing is issued on the condition that it is not copied, reproduced, retained or disclosed to any unauthorized person, either wholly or in part without the consent in writing of **V-DESIGN CAD Services Ltd**

2 Camden Park Road,
 London
 NW1 9BG


LEGENDS:

| EXISTING: | PROPOSED: |
|---------------|---------------|
| Existing Wall | Cavity Wall |
| Internal Wall | Internal Wall |
| Site Boundary | Site Boundary |
| Windows | Windows |
| Doors | Doors |

Drawing Title:
 Existing and Proposed Second floor Plan
 Scale: 1:100, 1:50 | Paper Size: A3

| REVISION/ COMMENTS : | | |
|----------------------|-----------|-------|
| No: | Comments: | Date: |
| | | |
| | | |
| | | |
| | | |

Drawn By: VG
 Job Ref: 24086V
 Date: Oct-2024
 Drawing No. PL - 04

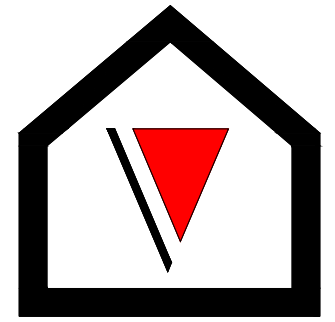

V - Design

Company: V-Design CAD Services Ltd
 Website: www.vdesigncad.co.uk
 Email Address: info@vdesigncad.co.uk
 Tel : +44 20 3488 4890
 Mobile: +44 7312015617

IMPORTANT NOTES:

Dimensions to be verified on site
 DO NOT SCALE FROM THIS DRAWING.
 Any areas indicated on this drawing are for guidance only.
 No responsibility is taken for their accuracy.

This drawing is the property of **V-DESIGN CAD Services Ltd** Copyright is reserved by them and the drawing is issued on the condition that it is not copied, reproduced, retained or disclosed to any unauthorized person, either wholly or in part without the consent in writing of **V-DESIGN CAD Services Ltd**

2 Camden Park Road,
 London
 NW1 9BG


LEGENDS:

| EXISTING: | | PROPOSED: | |
|---------------|--|---------------|--|
| Existing Wall | | Cavity Wall | |
| Internal Wall | | Internal Wall | |
| Site Boundary | | Site Boundary | |
| Windows | | Windows | |
| Doors | | Doors | |



Drawing Title:
 Existing Elevations
 Scale: 1:100 Paper Size: A3

| REVISION/ COMMENTS : | | |
|----------------------|-----------|-------|
| No: | Comments: | Date: |
| | | |
| | | |
| | | |
| | | |


Drawn By: VG
 Job Ref: 24086V
 Date: Oct-2024
 Drawing No. PL - 05

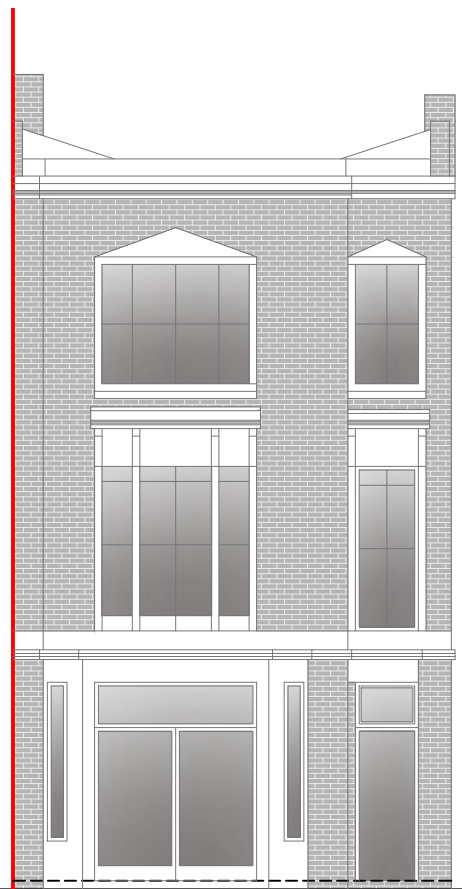



Front Elevation

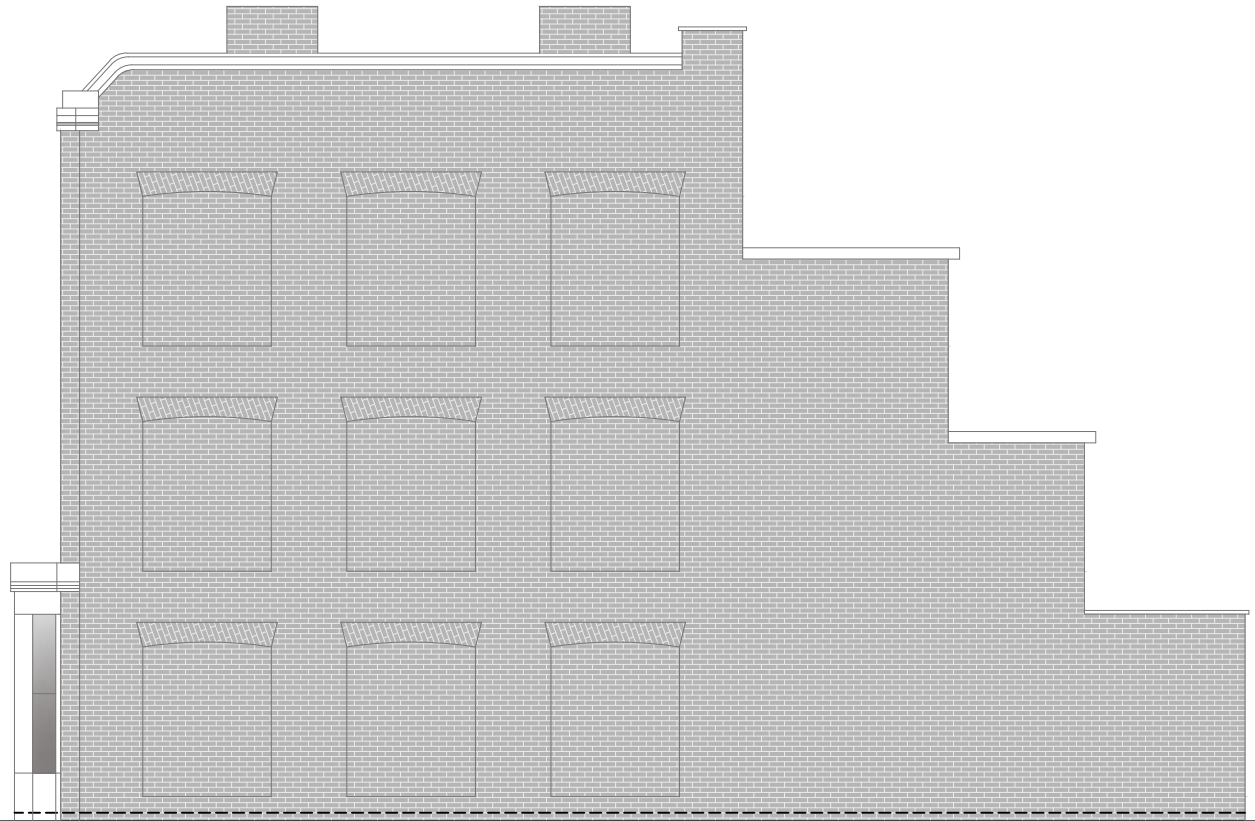 

Side Elevation

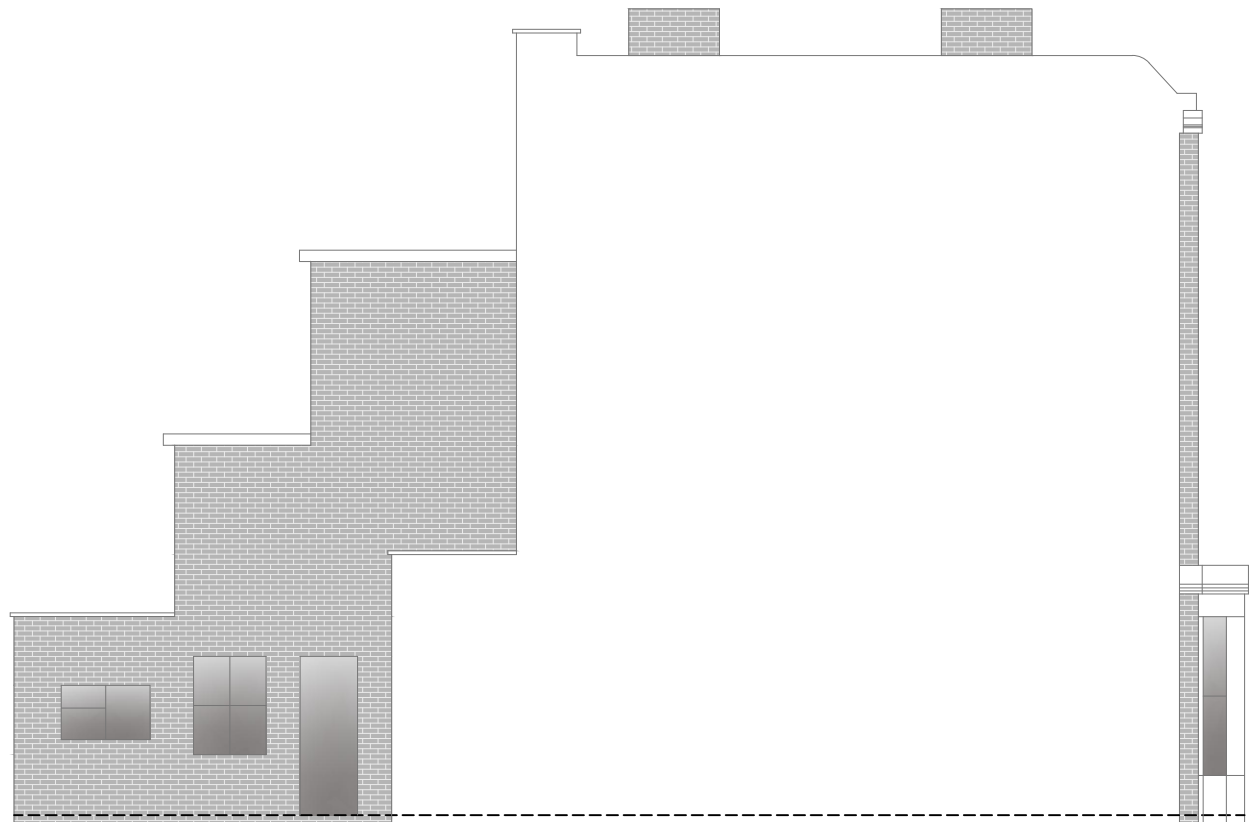


Side Elevation

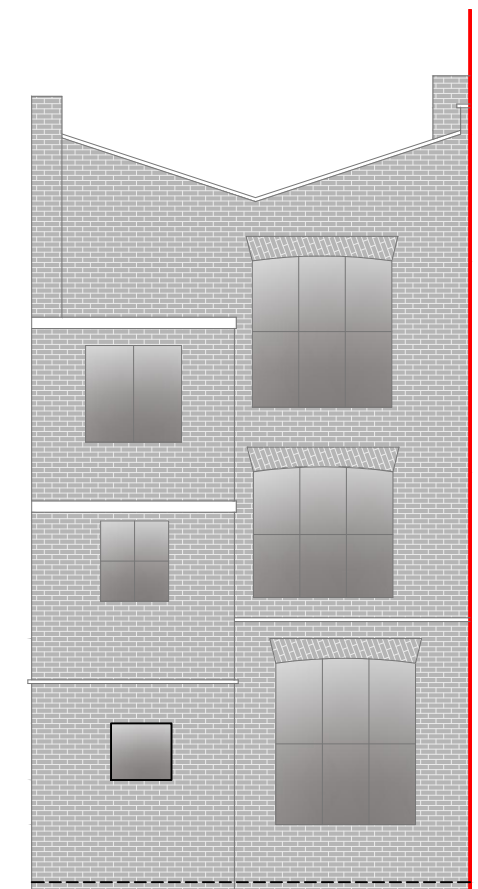 

Rear Elevation



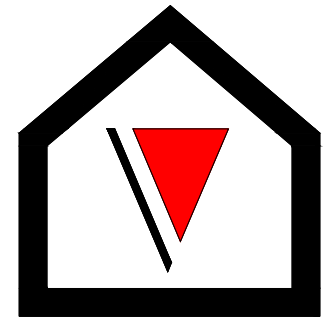

V - Design

Company: V-Design CAD Services Ltd
 Website: www.vdesigncad.co.uk
 Email Address: info@vdesigncad.co.uk
 Tel : +44 20 3488 4890
 Mobile: +44 7312015617



NOTE:

Site: 2 Camden Park Road, London NW1 9BG

HVAC Unit Enclosure benefits:

The HVAC Unit will be of Low Decibels as previously stated.

-They help conserve energy
 Since a HVAC system contains both cooling and heating in one unit, it saves on installation time, space, fees and usage of power. A HVAC system can also be run by renewable energy sources such as solar panels. Also, since a HVAC system's coolant is non-chlorine based, energy conservation is boosted.

-They help regulate moisture indoors

-They help improve indoor air quality

IMPORTANT NOTES:

Dimensions to be verified on site
 DO NOT SCALE FROM THIS DRAWING.
 Any areas indicated on this drawing are for guidance only.
 No responsibility is taken for their accuracy.

This drawing is the property of **V-DESIGN CAD Services Ltd** Copyright is reserved by them and the drawing is issued on the condition that it is not copied, reproduced, retained or disclosed to any unauthorized person, either wholly or in part without the consent in writing of **V-DESIGN CAD Services Ltd**

2 Camden Park Road,
 London
 NW1 9BG


LEGENDS:

| EXISTING: | | PROPOSED: | |
|---------------|--|---------------|--|
| Existing Wall | | Cavity Wall | |
| Internal Wall | | Internal Wall | |
| Site Boundary | | Site Boundary | |
| Windows | | Windows | |
| Doors | | Doors | |



| | |
|---------------------|----------------|
| Drawing Title: | |
| Proposed Elevations | |
| Scale: 1:100 | Paper Size: A3 |

| REVISION/ COMMENTS : | | |
|----------------------|-----------|-------|
| No: | Comments: | Date: |
| | | |
| | | |
| | | |
| | | |


| | |
|-------------|----------|
| Drawn By: | VG |
| Job Ref: | 24086V |
| Date: | Oct-2024 |
| Drawing No. | PL - 06 |

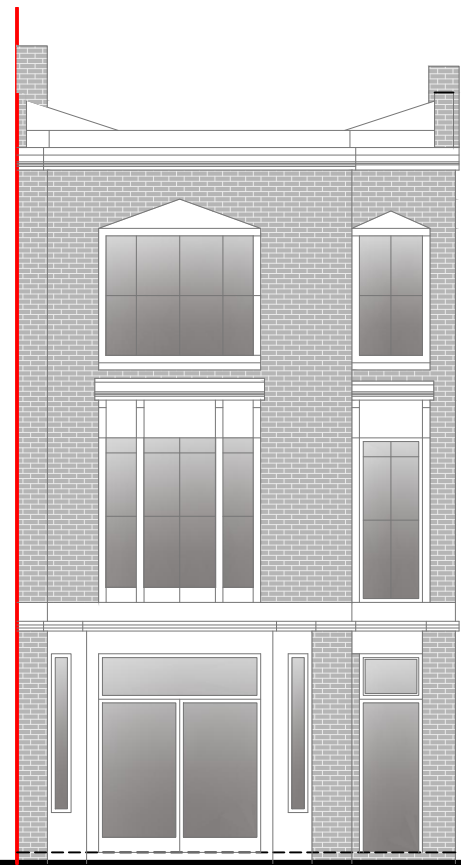


Front Elevation

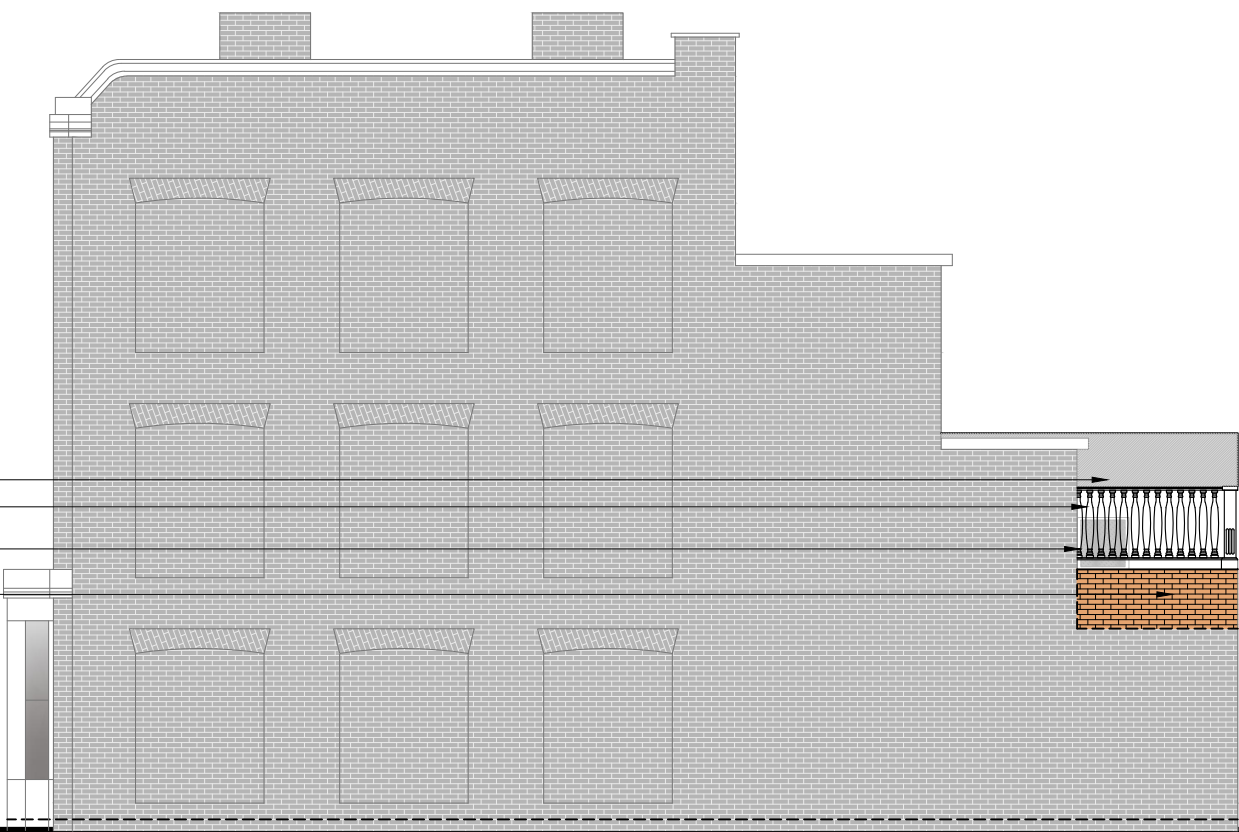 

Side Elevation

 

- Opaque Privacy screen
- Cast stone railing
- HVAC Unit System
- brickwork match to existing

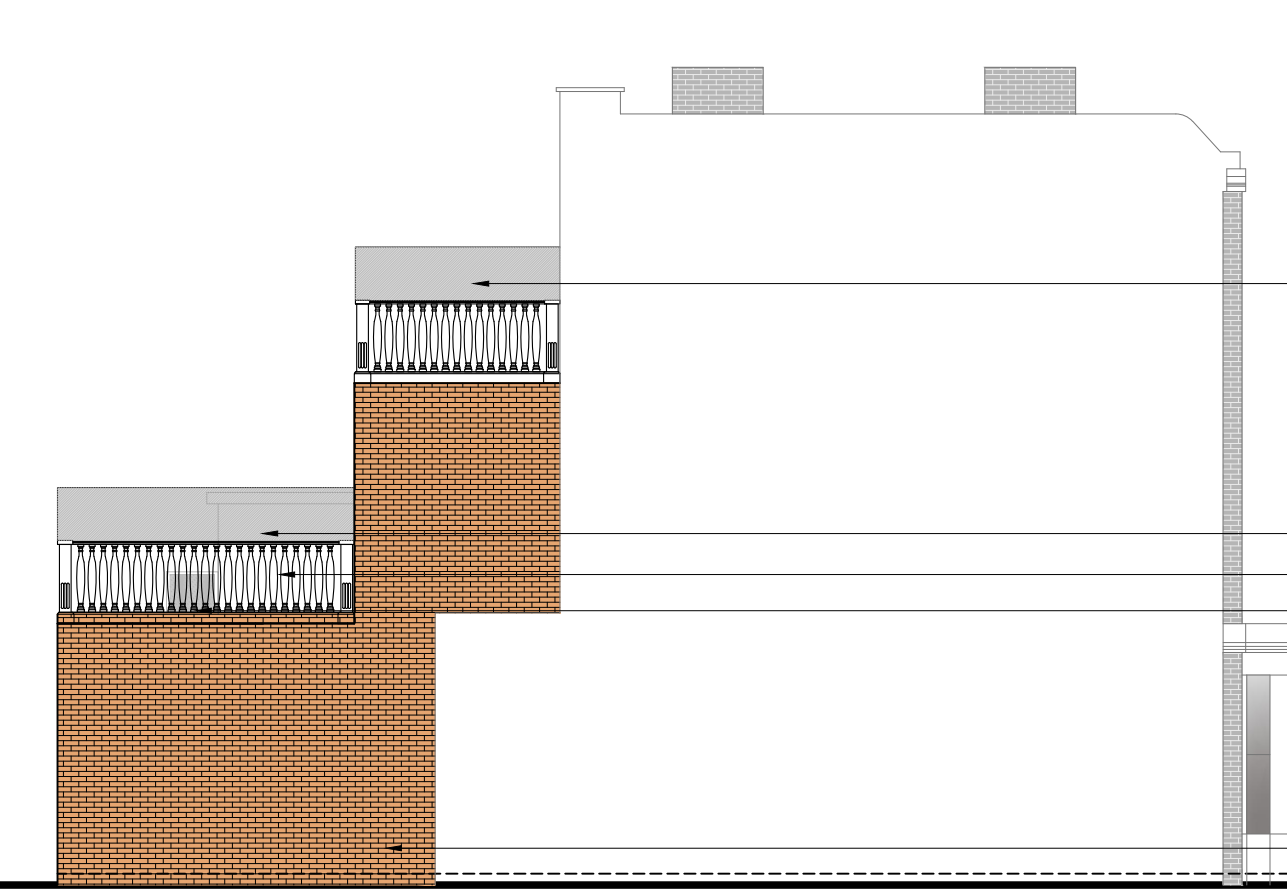


Side Elevation





- Upvc door match to existing
- Opaque Privacy screen
- Cast stone railing
- brickwork match to existing
- Upvc door match to existing
- Opaque Privacy screen
- Cast stone railing
- HVAC Unit System
- brickwork match to existing

- Upvc door match to existing
- brickwork match to existing

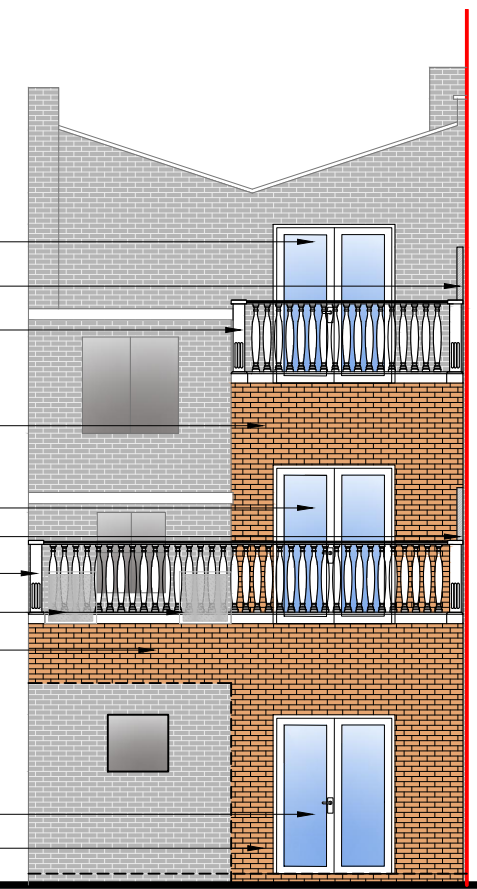

Rear Elevation

 

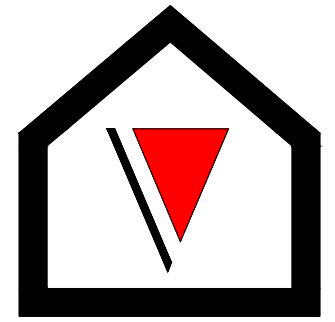

V - Design

Company: V-Design CAD Services Ltd
 Website: www.vdesigncad.co.uk
 Email Address: info@vdesigncad.co.uk
 Tel : +44 20 3488 4890
 Mobile: +44 7312015617











IMPORTANT NOTES:

Dimensions to be verified on site
 DO NOT SCALE FROM THIS DRAWING.
 Any areas indicated on this drawing are for guidance only.
 No responsibility is taken for their accuracy.

This drawing is the property of **V-DESIGN CAD Services Ltd** Copyright is reserved by them and the drawing is issued on the condition that it is not copied, reproduced, retained or disclosed to any unauthorized person, either wholly or in part without the consent in writing of **V-DESIGN CAD Services Ltd**

2 Camden Park Road,
 London
 NW1 9BG

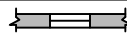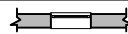
LEGENDS:


| EXISTING: | PROPOSED: |
|---|--|
| Existing Wall  | Cavity Wall  |
| Internal Wall  | Internal Wall  Timber Partition |
| Site Boundary  | Site Boundary  |
| Windows  | Windows  |
| Doors  | Doors  |


| | |
|------------------|----------------|
| Drawing Title: | |
| Existing Section | |
| Scale: 1:50 | Paper Size: A3 |

| REVISION/ COMMENTS : | | |
|----------------------|-----------|-------|
| No: | Comments: | Date: |
| | | |
| | | |
| | | |
| | | |

Drawn By: VG
 Job Ref: 24086V
 Date: Oct-2024
 Drawing No. PL - 07

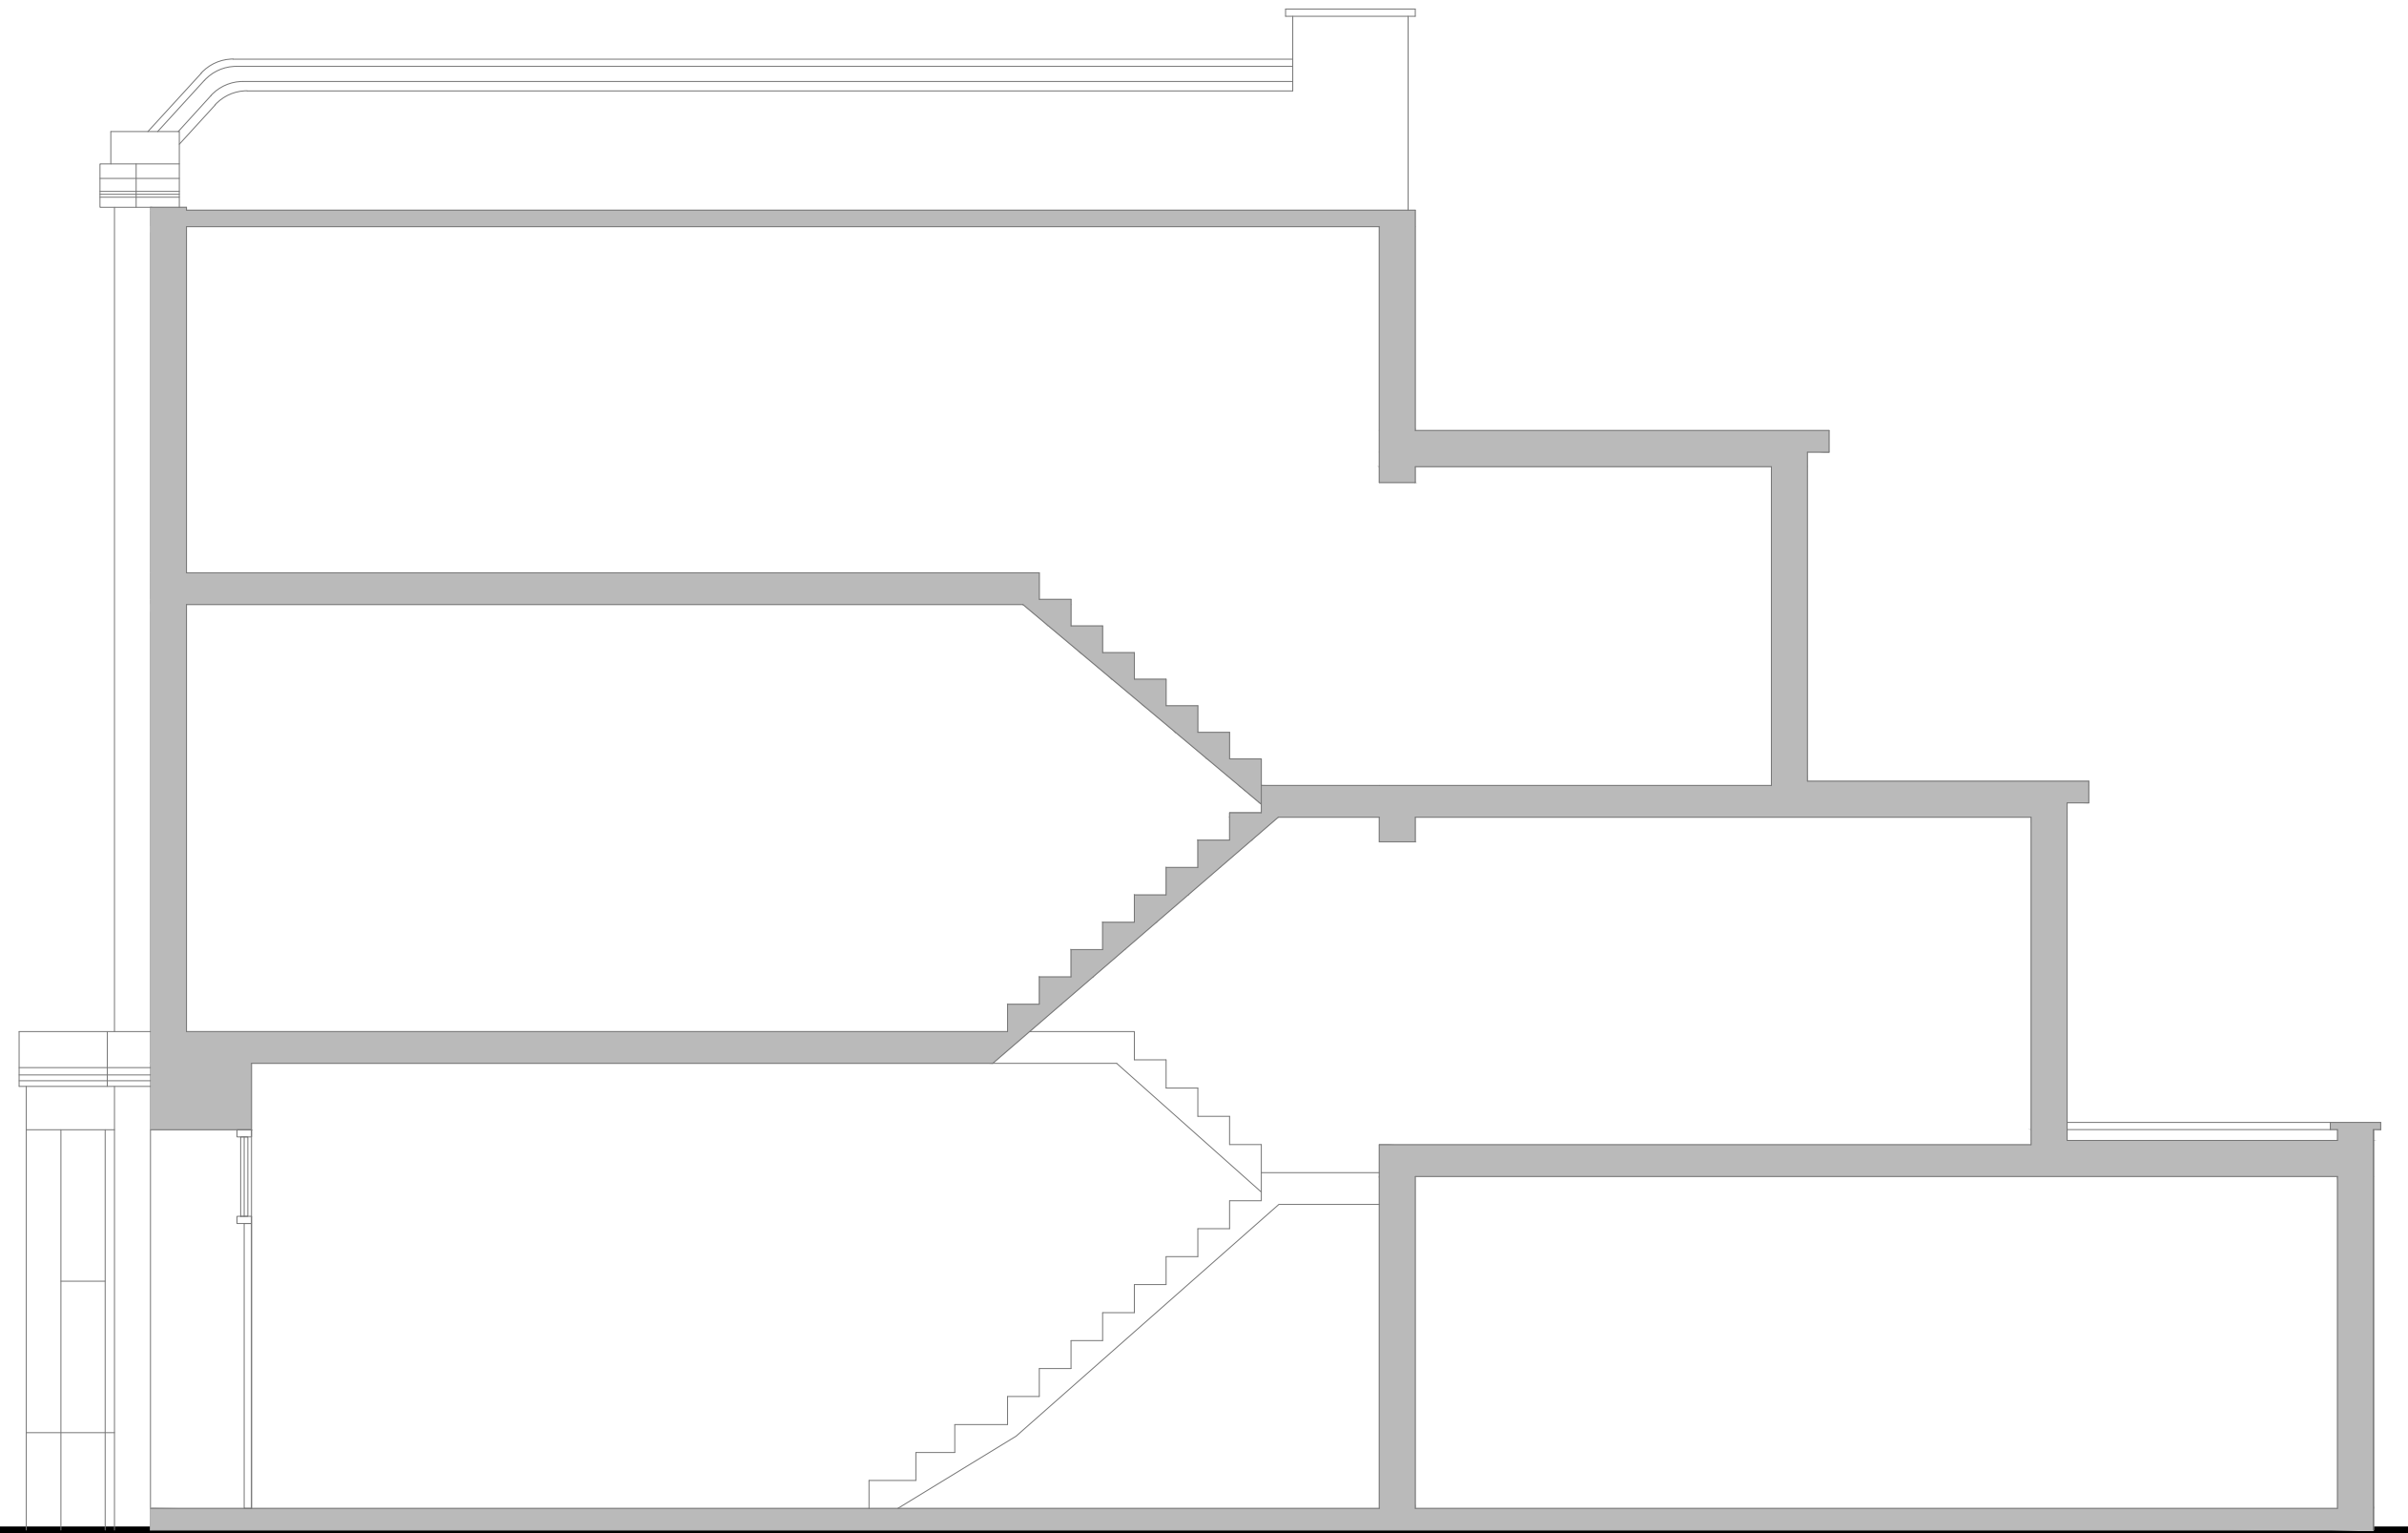

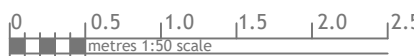Existing Section

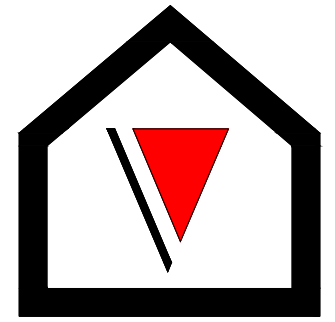 metres 1:50 scale



V - Design

Company: V-Design CAD Servies Ltd
 Website: www.vdesigncad.co.uk
 Email Address: info@vdesigncad.co.uk
 Tel : +44 20 3488 4890
 Mobile: +44 7312015617




 




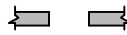

IMPORTANT NOTES:

Dimensions to be verified on site
 DO NOT SCALE FROM THIS DRAWING.
 Any areas indicated on this drawing are for guidance only.
 No responsibility is taken for their accuracy.

This drawing is the property of **V-DESIGN CAD Services Ltd** Copyright is reserved by them and the drawing is issued on the condition that it is not copied, reproduced, retained or disclosed to any unauthorized person, either wholly or in part without the consent in writing of **V-DESIGN CAD Services Ltd**

2 Camden Park Road,
 London
 NW1 9BG


LEGENDS:

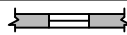
| EXISTING: | PROPOSED: |
|---|---|
| Existing Wall  | Cavity Wall  |
| Internal Wall  | Internal Wall  |
| Site Boundary  | Site Boundary  |
| Windows  | Windows  |
| Doors  | Doors  |

| | |
|------------------|----------------|
| Drawing Title: | |
| Proposed Section | |
| Scale: 1:50 | Paper Size: A3 |

| REVISION/ COMMENTS : | | |
|----------------------|-----------|-------|
| No: | Comments: | Date: |
| | | |
| | | |
| | | |
| | | |

| | |
|-------------|----------|
| Drawn By: | VG |
| Job Ref: | 24086V |
| Date: | Oct-2024 |
| Drawing No. | PL - 08 |

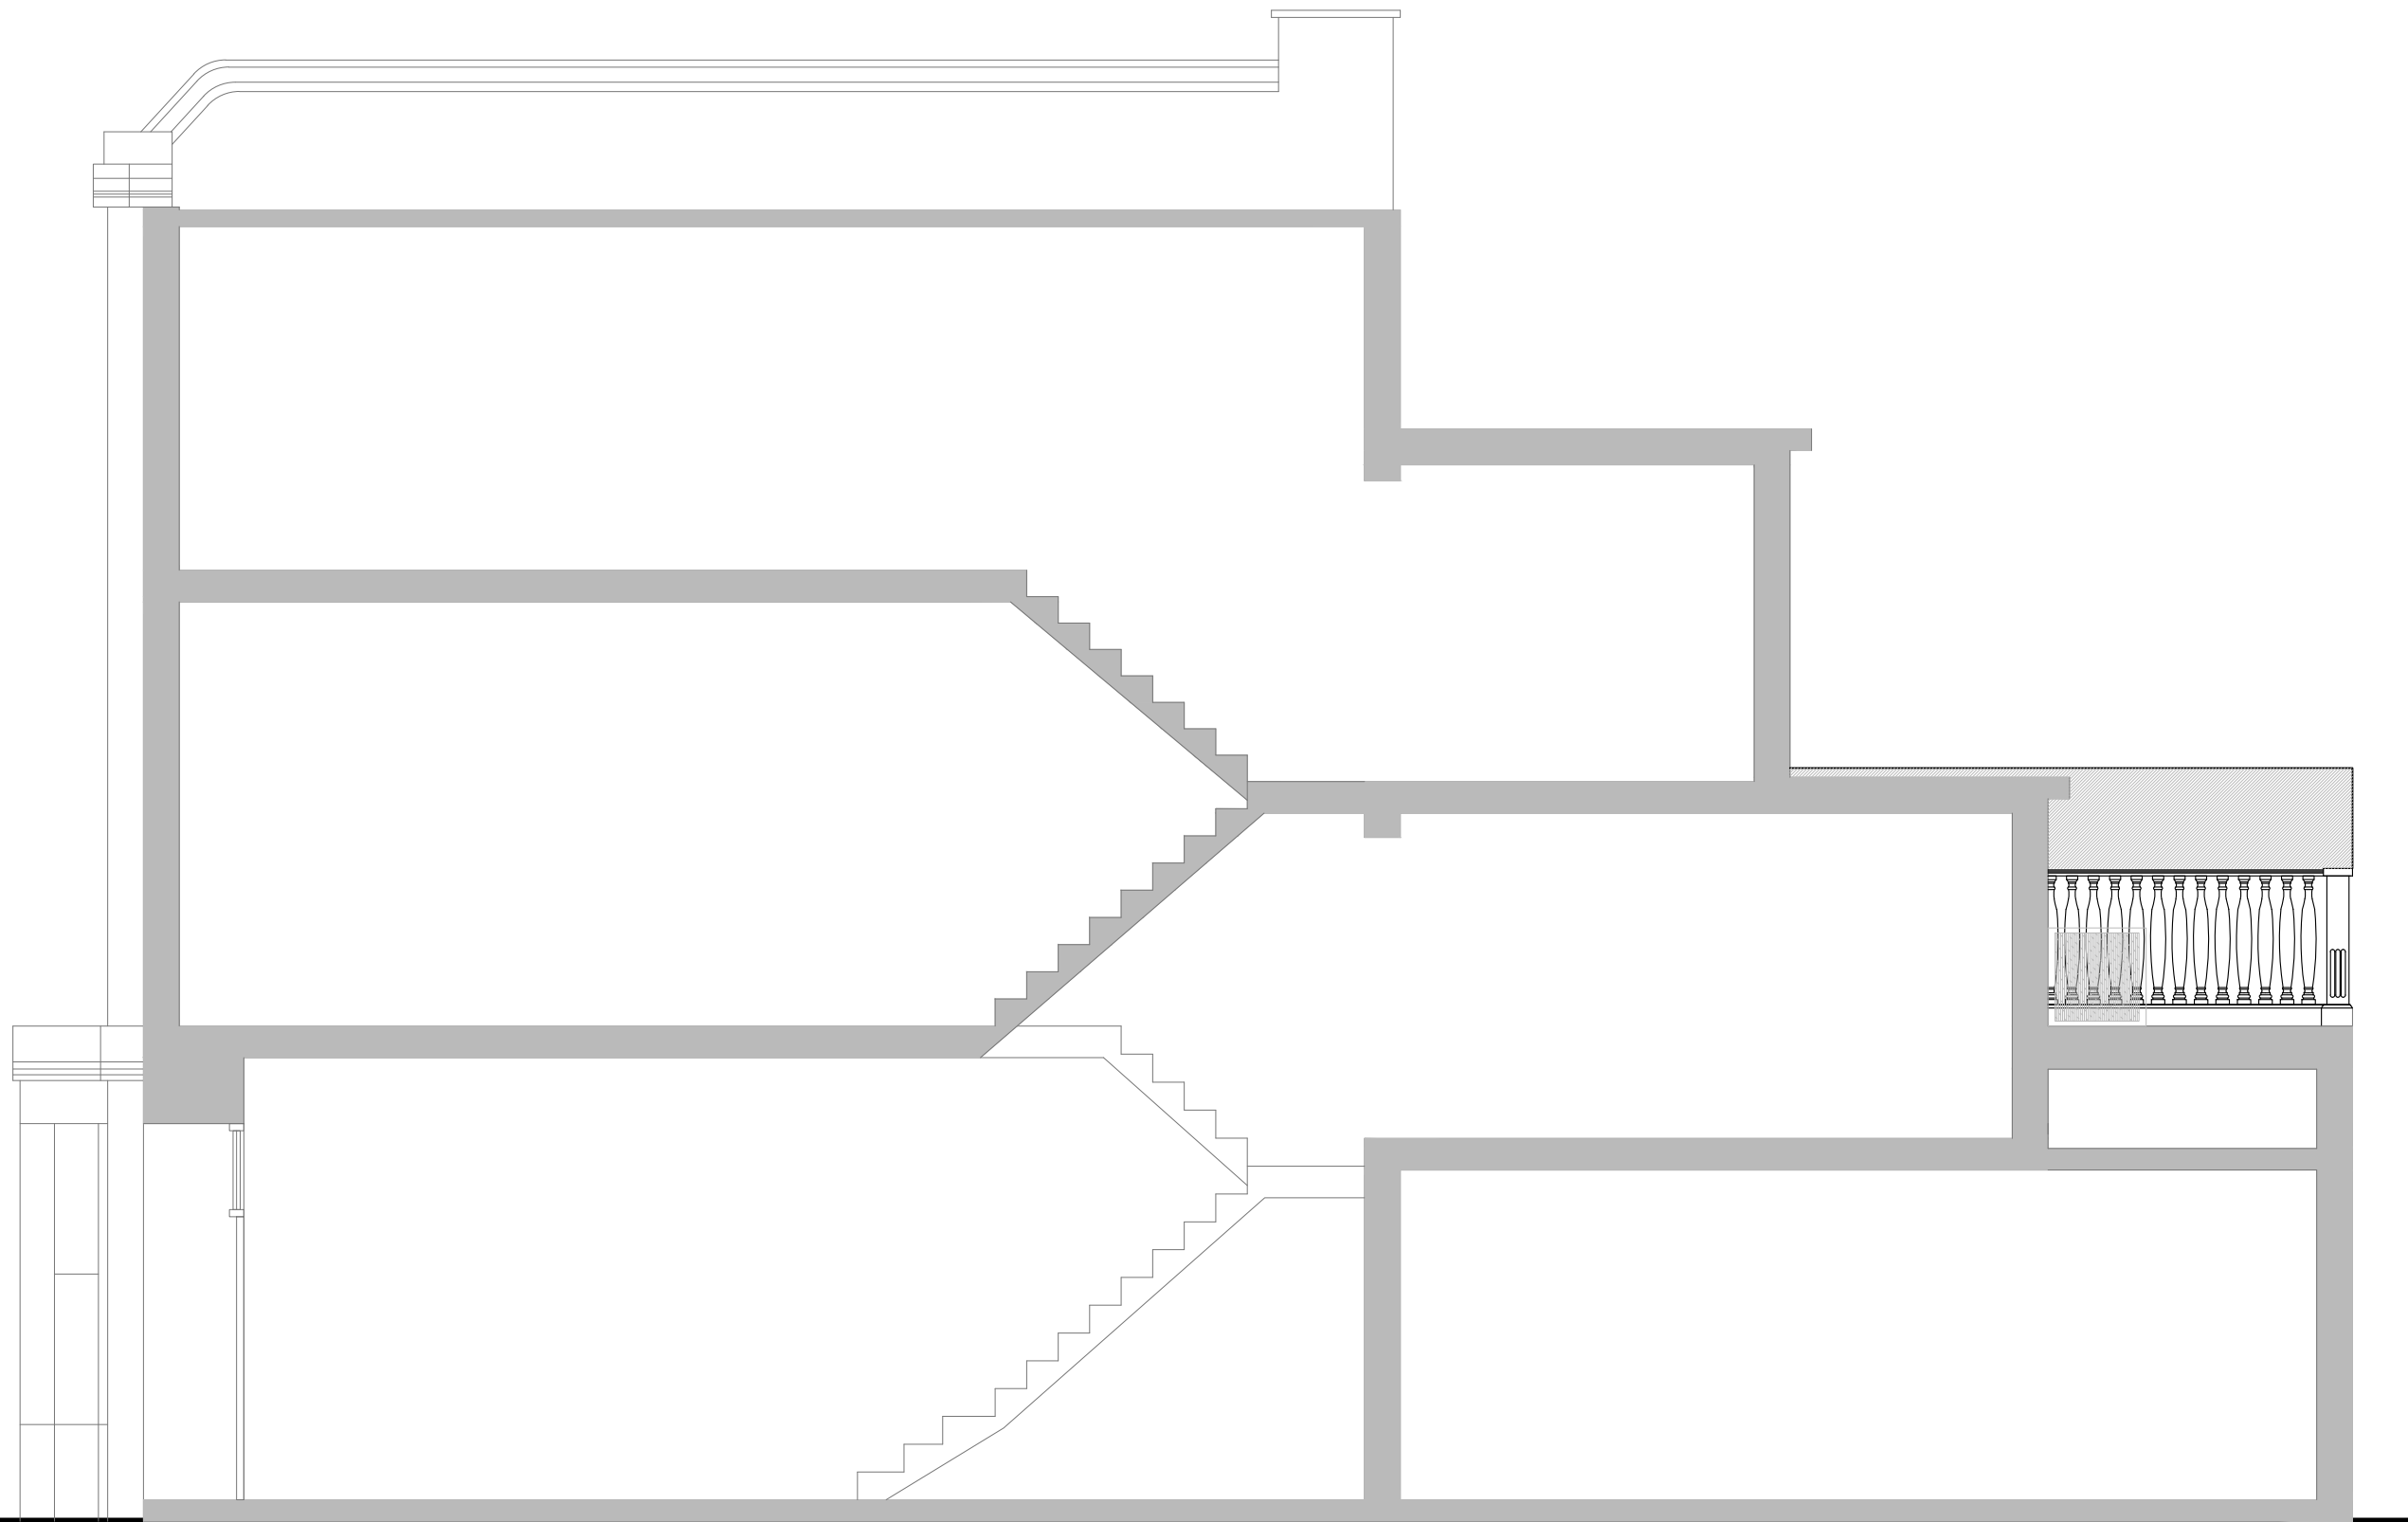

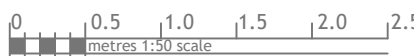Proposed Section

 metres 1:50 scale