

PROJECT ADDRESS:

161 ARLINGTON ROAD  
LONDON  
NW1 7ET

DRAWING REF:

001C-015

DRAWING NAME:

EXISTING  
FRONT  
ELEVATION  
& SECTION

DRAWING INFO:

DATE 17.10.2024  
PAGE SIZE A3  
SCALE 1:100  
REV -


REVISION INFO:

13.11.2024  
Rev.- Issued for Planning



FRONT ELEVATION

NB: FULL DETAIL OF ADJOINING PROPERTIES NOT SHOWN

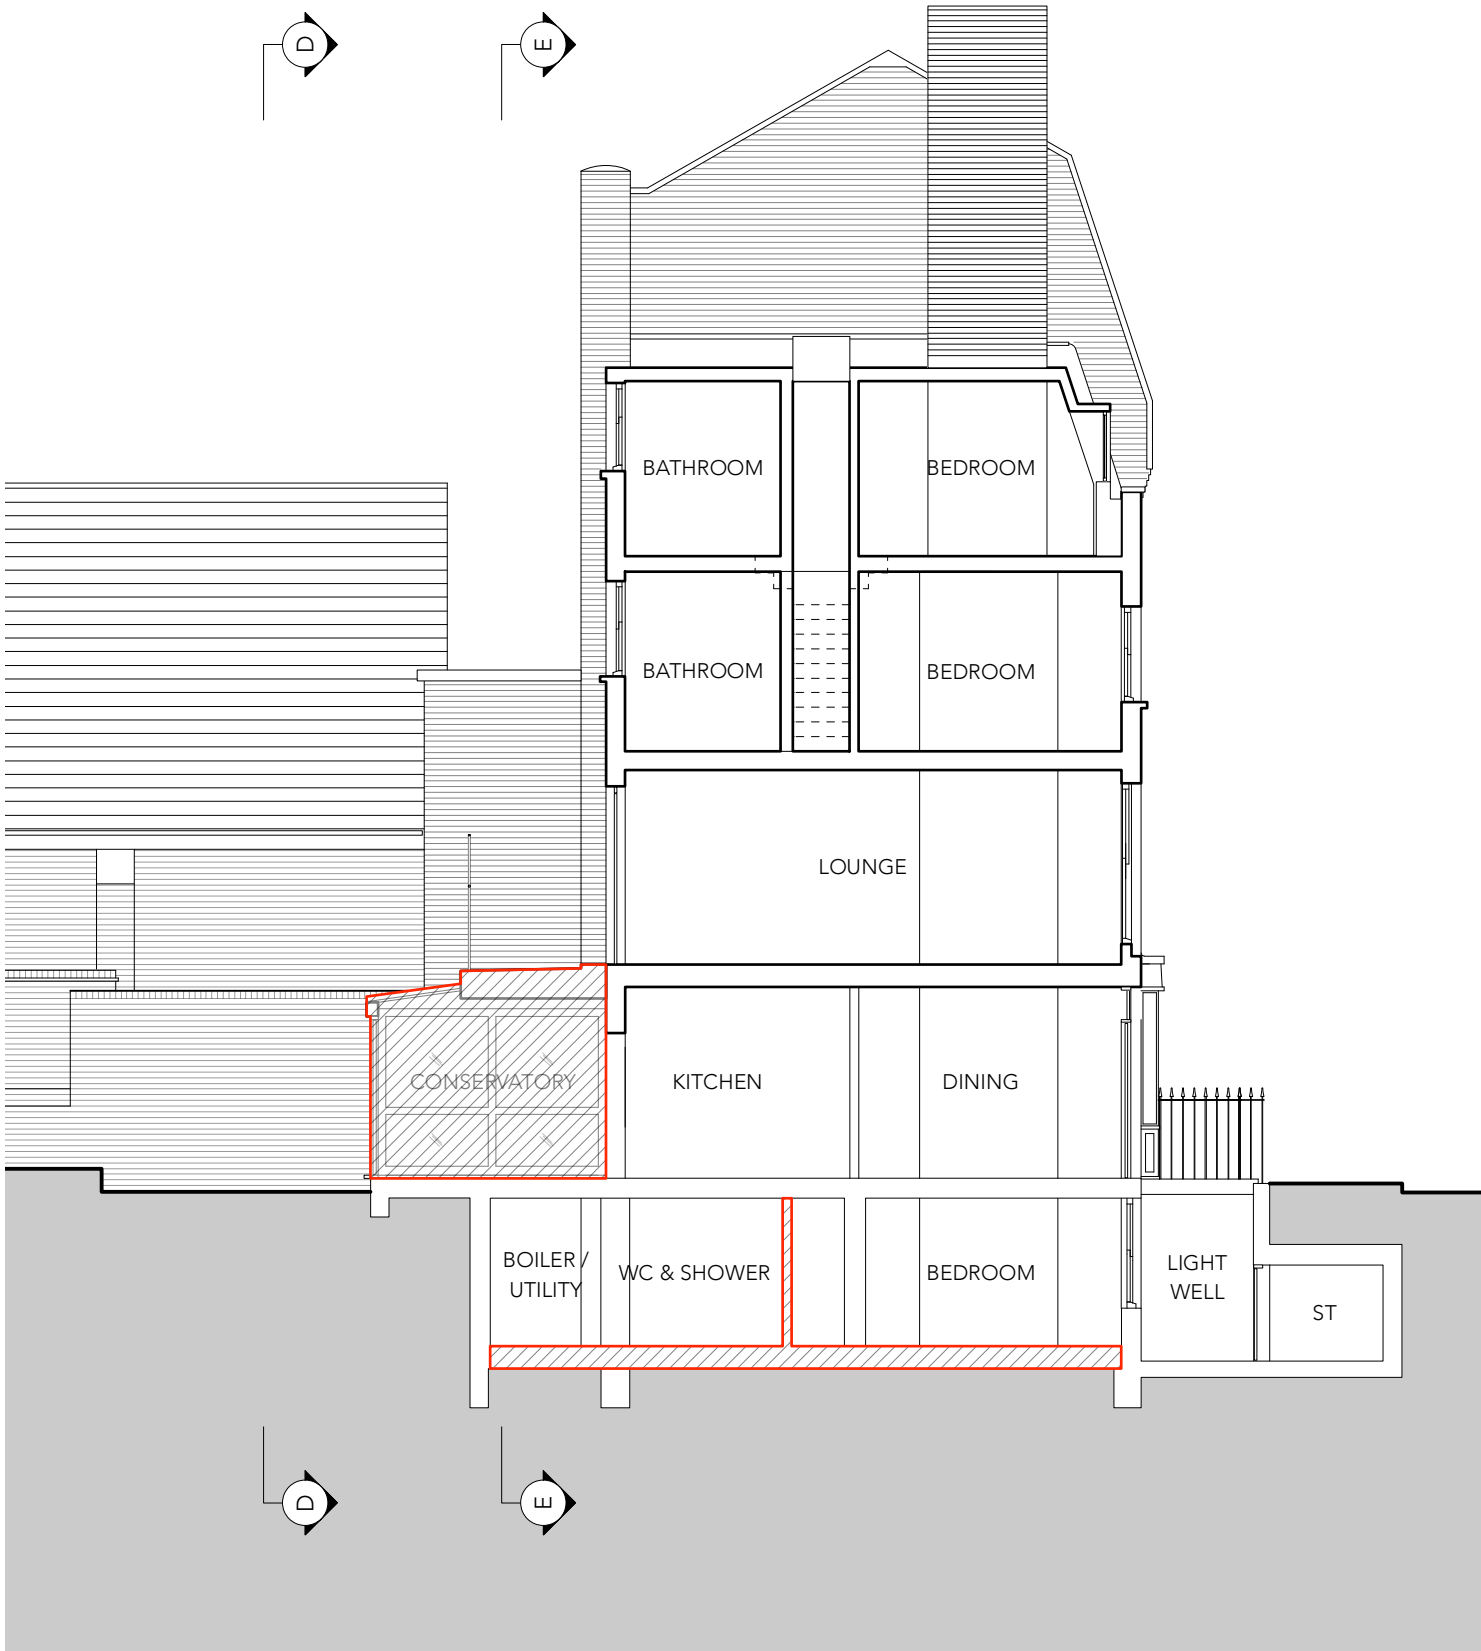

SECTION A-A

1:100 0 1 2 3 4 5m



INDICATIVE EXTENT OF DEMOLITION/REMOVAL