



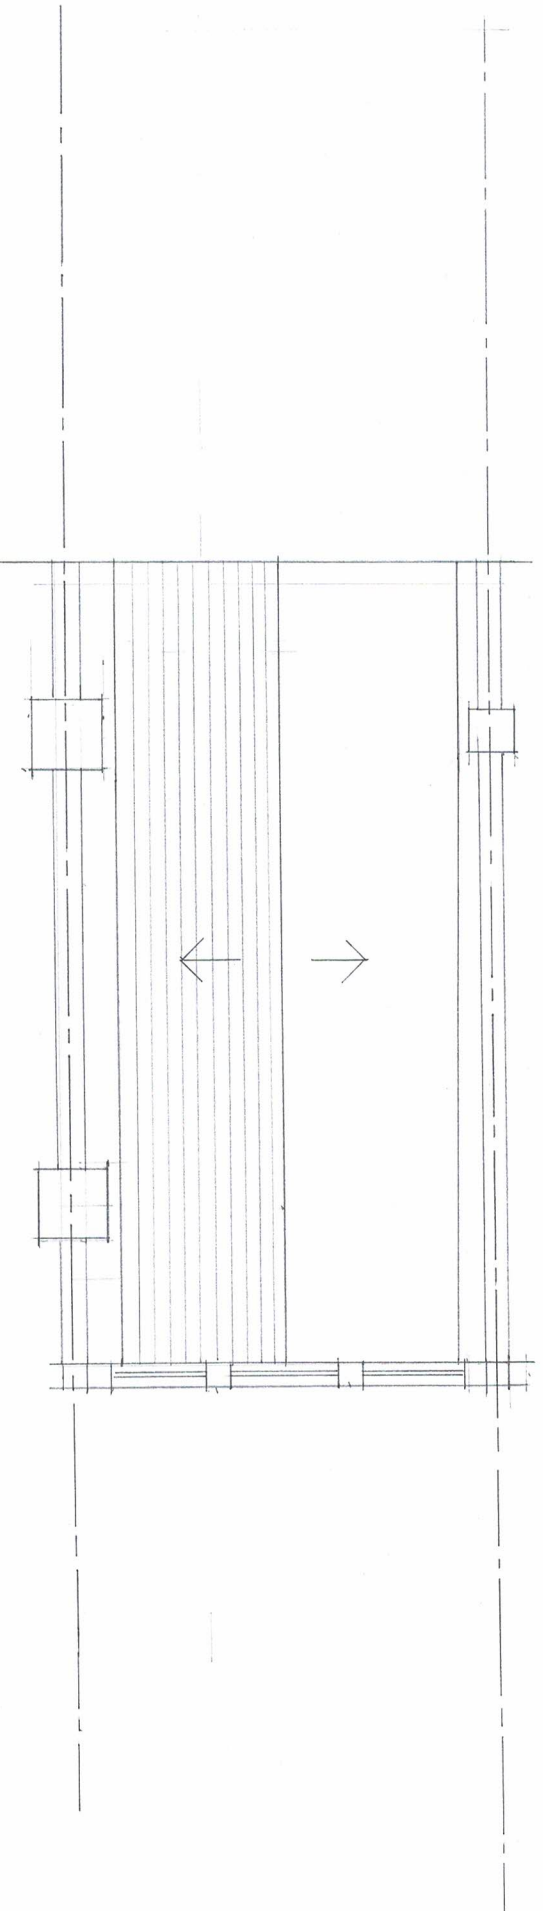

ROOF PLAN

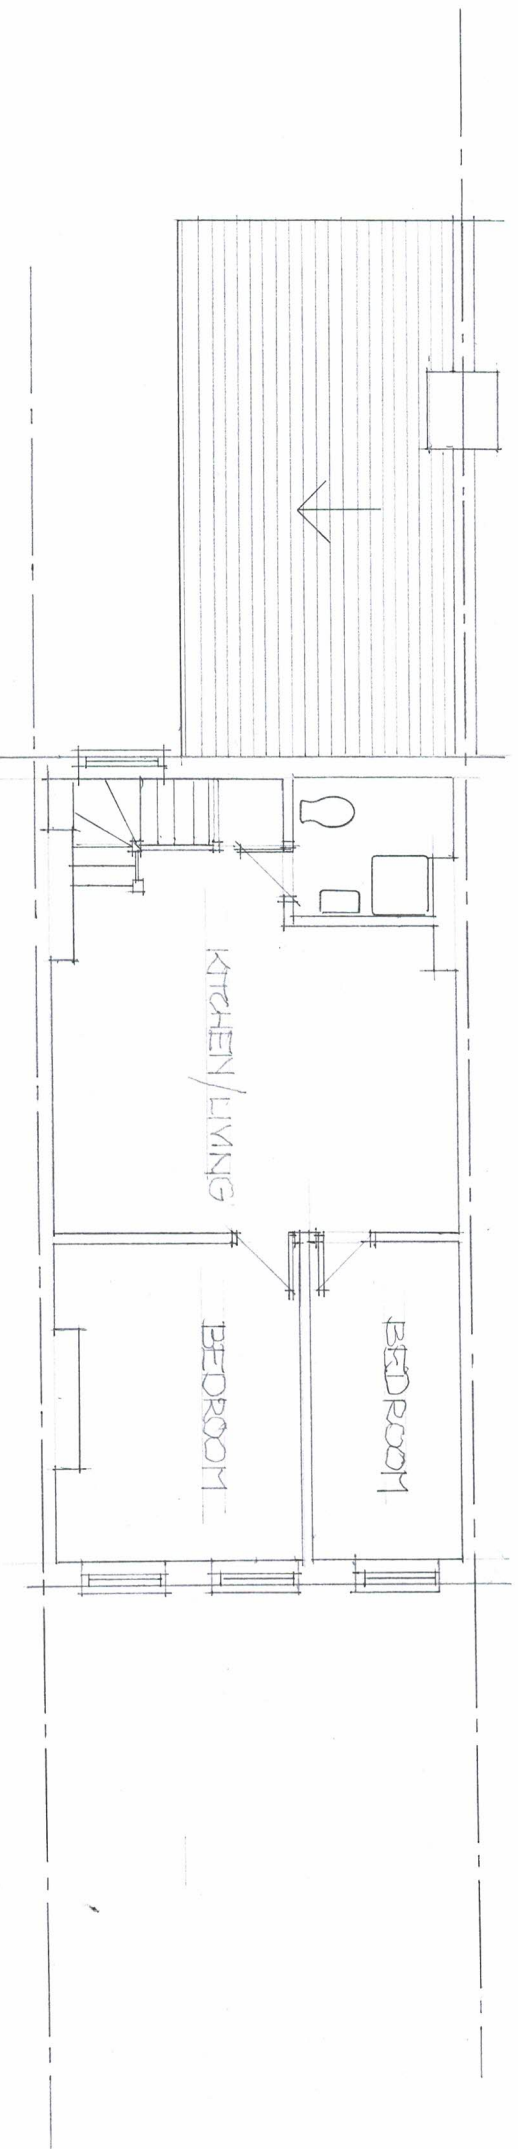

SECOND FLOOR

EXISTING PLANS

SCALE 1:100



Proposals for 18a Cricklewood Broadway NW2 3HD	Dwg No. C8TF 03	 keith munford architectural services
keithmunford@gmail.com 07932174640		